


SECTION AT C-C

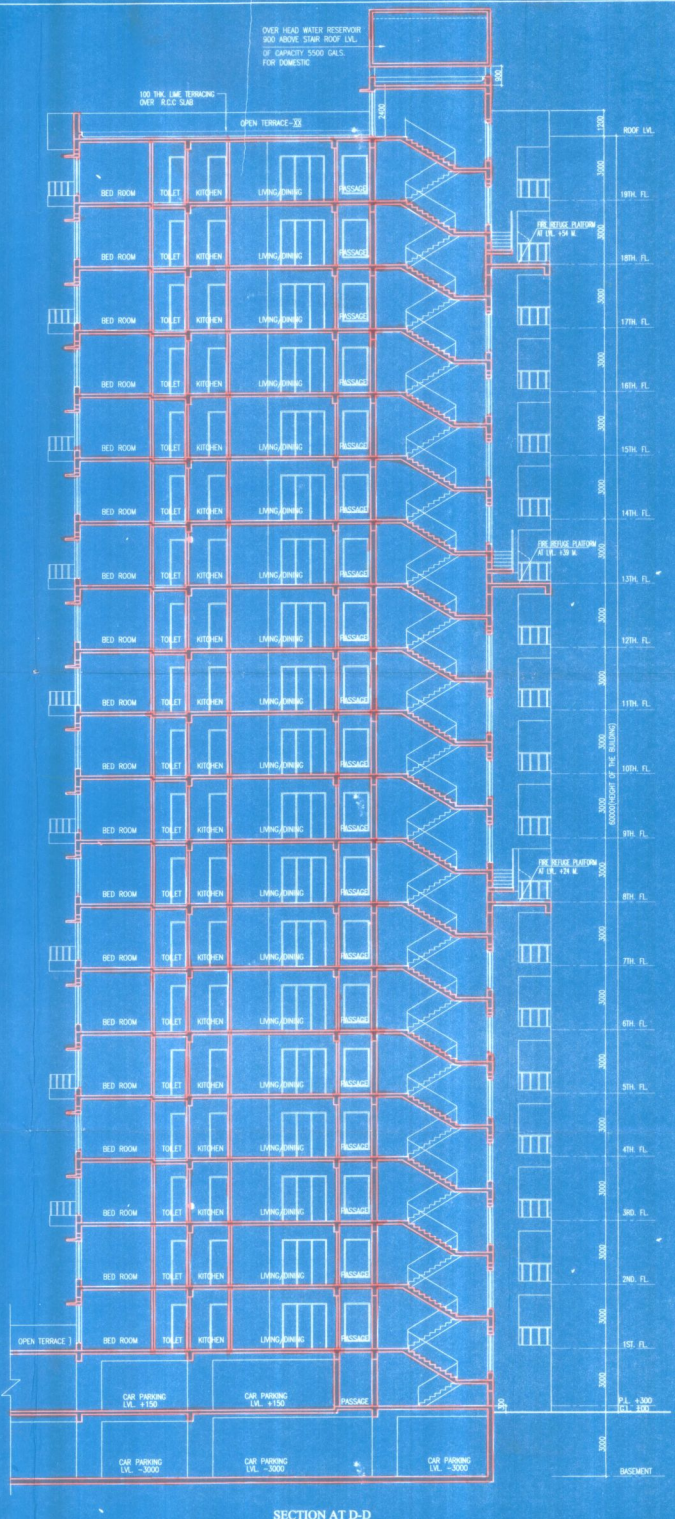

SECTION AT D-D

CERTIFICATE OF OWNER  
 CERTIFIED THAT I HAVE GONE THROUGH THE BUILDING RULES FOR KAMARHATI MUNICIPALITY AND ALSO UNDER TAKE TO ABIDE BY THOSE RULES DURING AND AFTER CONSTRUCTION OF THE BUILDING  
 NAME OF OWNER  
 RAJKA MERCHANDISE (P) LTD.

For Rajka Merchandise Pvt Ltd  
 Director (Authorized Signatory)

SIGNATURE OF OWNER

CERTIFICATE OF STRUCTURAL STABILITY

WE HEREBY CERTIFIED THAT THE FOUNDATION AND THE SUPERSTRUCTURE OF THE BUILDING PROPOSED FOR CONSTRUCTION ON MOUDA-ARIADAHAN, KAMARHATI, LL NO-01, P.S. & L.R. DAG NO. 3642 TO 3647, KHATIANI NO-1153 TO 1158, P.S. BELGHORIA, PREMISES NO-26, B.T. ROAD, MUNICIPAL HOLDING NO- F-15, WARD NO- 8, HAVE BEEN SO DESIGNED BY US WILL MAINE SUCH FOUNDATION & SUPERSTRUCTURE SAFE IN ALL RESPECTS INCLUDING THE CONSIDERATION OF BEARING CAPACITY OF SOIL E.T.C.

Manoj Majumdar  
 R.C.E., P.C.E. (RANGE)  
 REG. NO. 10217/04/05  
 B.TEN. INDIA 151/0208

SIGN OF STRUCTURAL ENGG.

DR. RAJIT KUMAR BOSE  
 P.L.D. M.C.E. (S&C), D.C.E. (P&C)  
 M.I.S.D.  
 License No: BM / Geo / 1269 / 17

SIGN OF GEO-TECHNICAL ENGG.

JAY PRANSHU BHARAT USHAR AGRAWAL  
 B. ARCH. (I.I.T.)  
 Reg. No. CA/101/10091  
 ARCHITECT (REG. 2284)

SIGNATURE OF ARCHITECT

TITLE  
 SECTION AT C-C, SECTION AT D-D. BLOCK-1 ( PART - 2 )  
 PROJECT  
 PROPOSED PLAN OF (B+G+XXI), (B+G+XXII) & (B+G+XXX)  
 STORED RESIDENTIAL BUILDING AT MOUDA-ARIADAHAN,  
 KAMARHATI, I.L. NO-01, P.S. & L.R. DAG NO. 3642 TO 3647,  
 3649 TO 3658, KHATIANI NO-1153 TO 1158, 1108, 1097,  
 P.S. BELGHORIA, DIST. NORTH 24 PARAGANAS,  
 PREMISES NO- 26, B.T. ROAD, MUNICIPAL HOLDING NO-  
 F-15, WARD NO.- 8, UNDER KAMARHATI MUNICIPALITY.

ARCHITECTS			
AGRAWAL & AGRAWAL		KOLIKATA	
SCALE	DATE	DEALT	CHECKED
1:100	06.10.13	TANUSHREE	MOHMEER