



PROPOSED G+III STORED RESIDENTIAL BUILDING AT PREMISES NO.-79, KARUNAMOYEE GHAT ROAD, IN WARD NO.- 115, BOROUGH NO.-XII, UNDER THE KOLKATA MUNICIPAL CORPORATION, P.S.-HARIDVAPUR, KOLKATA-700082, DIST -24 PGS.(SOUTH)

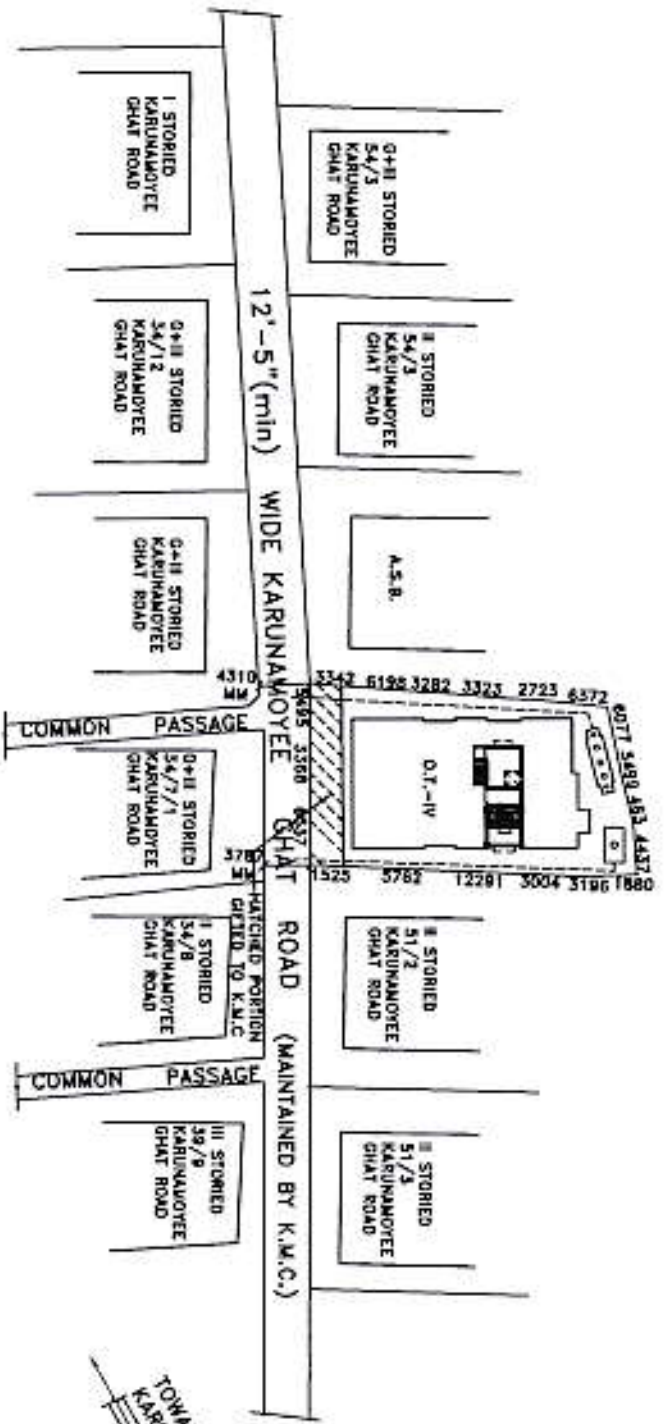

SITE PLAN
SCALE- 1:600

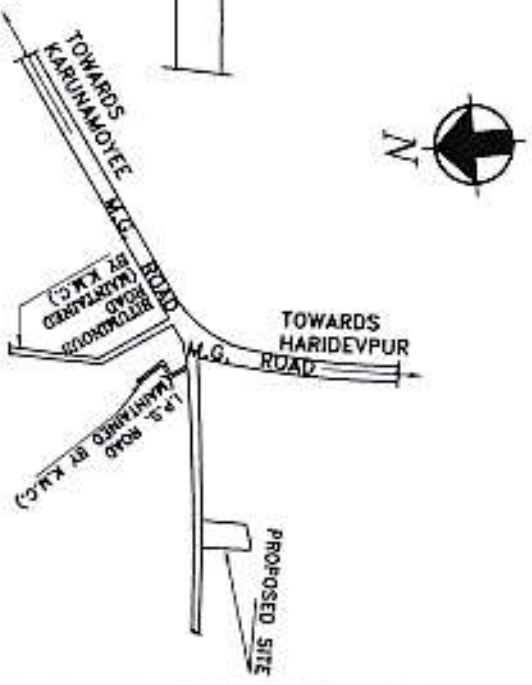

LOCATION PLAN
SCALE- 1:4000

LATITUDE & LONGITUDE

PREMISES NO.: 79, KARUNAMOYEE GHAT ROAD, ASSESSEE NO.: 411150502541
 AREA OF LAND : 396.971 SQ.M,
 PERMISSIBLE HEIGHT IN REFERENCE TO CCZM ISSUED BY AAI : 40.0 M.
 CO-ORDINATE IN WGS 84 AND SITE ELEVATION (AMSL)
 REFERENCE POINTS MARKED IN CO-ORDINATE IN WGS 84
 THE SITE PLAN OF THE PROPOSAL. SITE ELEVATION (AMSL)

"A"	Latitude	Longitude	8.229 MT.
	22°29'08.64"N	88°19'56.07"E	

SUN CONSTRUCTION

Chiranjit Dutta
Partner

NAME OF OWNER(S) -

- I) SRI SUBHENDU BANERJEE.
- II) SRI CHIRANJIT DUTTA.
- III) SRI SANDIP DUTTA,
- IV) SRI BIKASH DAS.