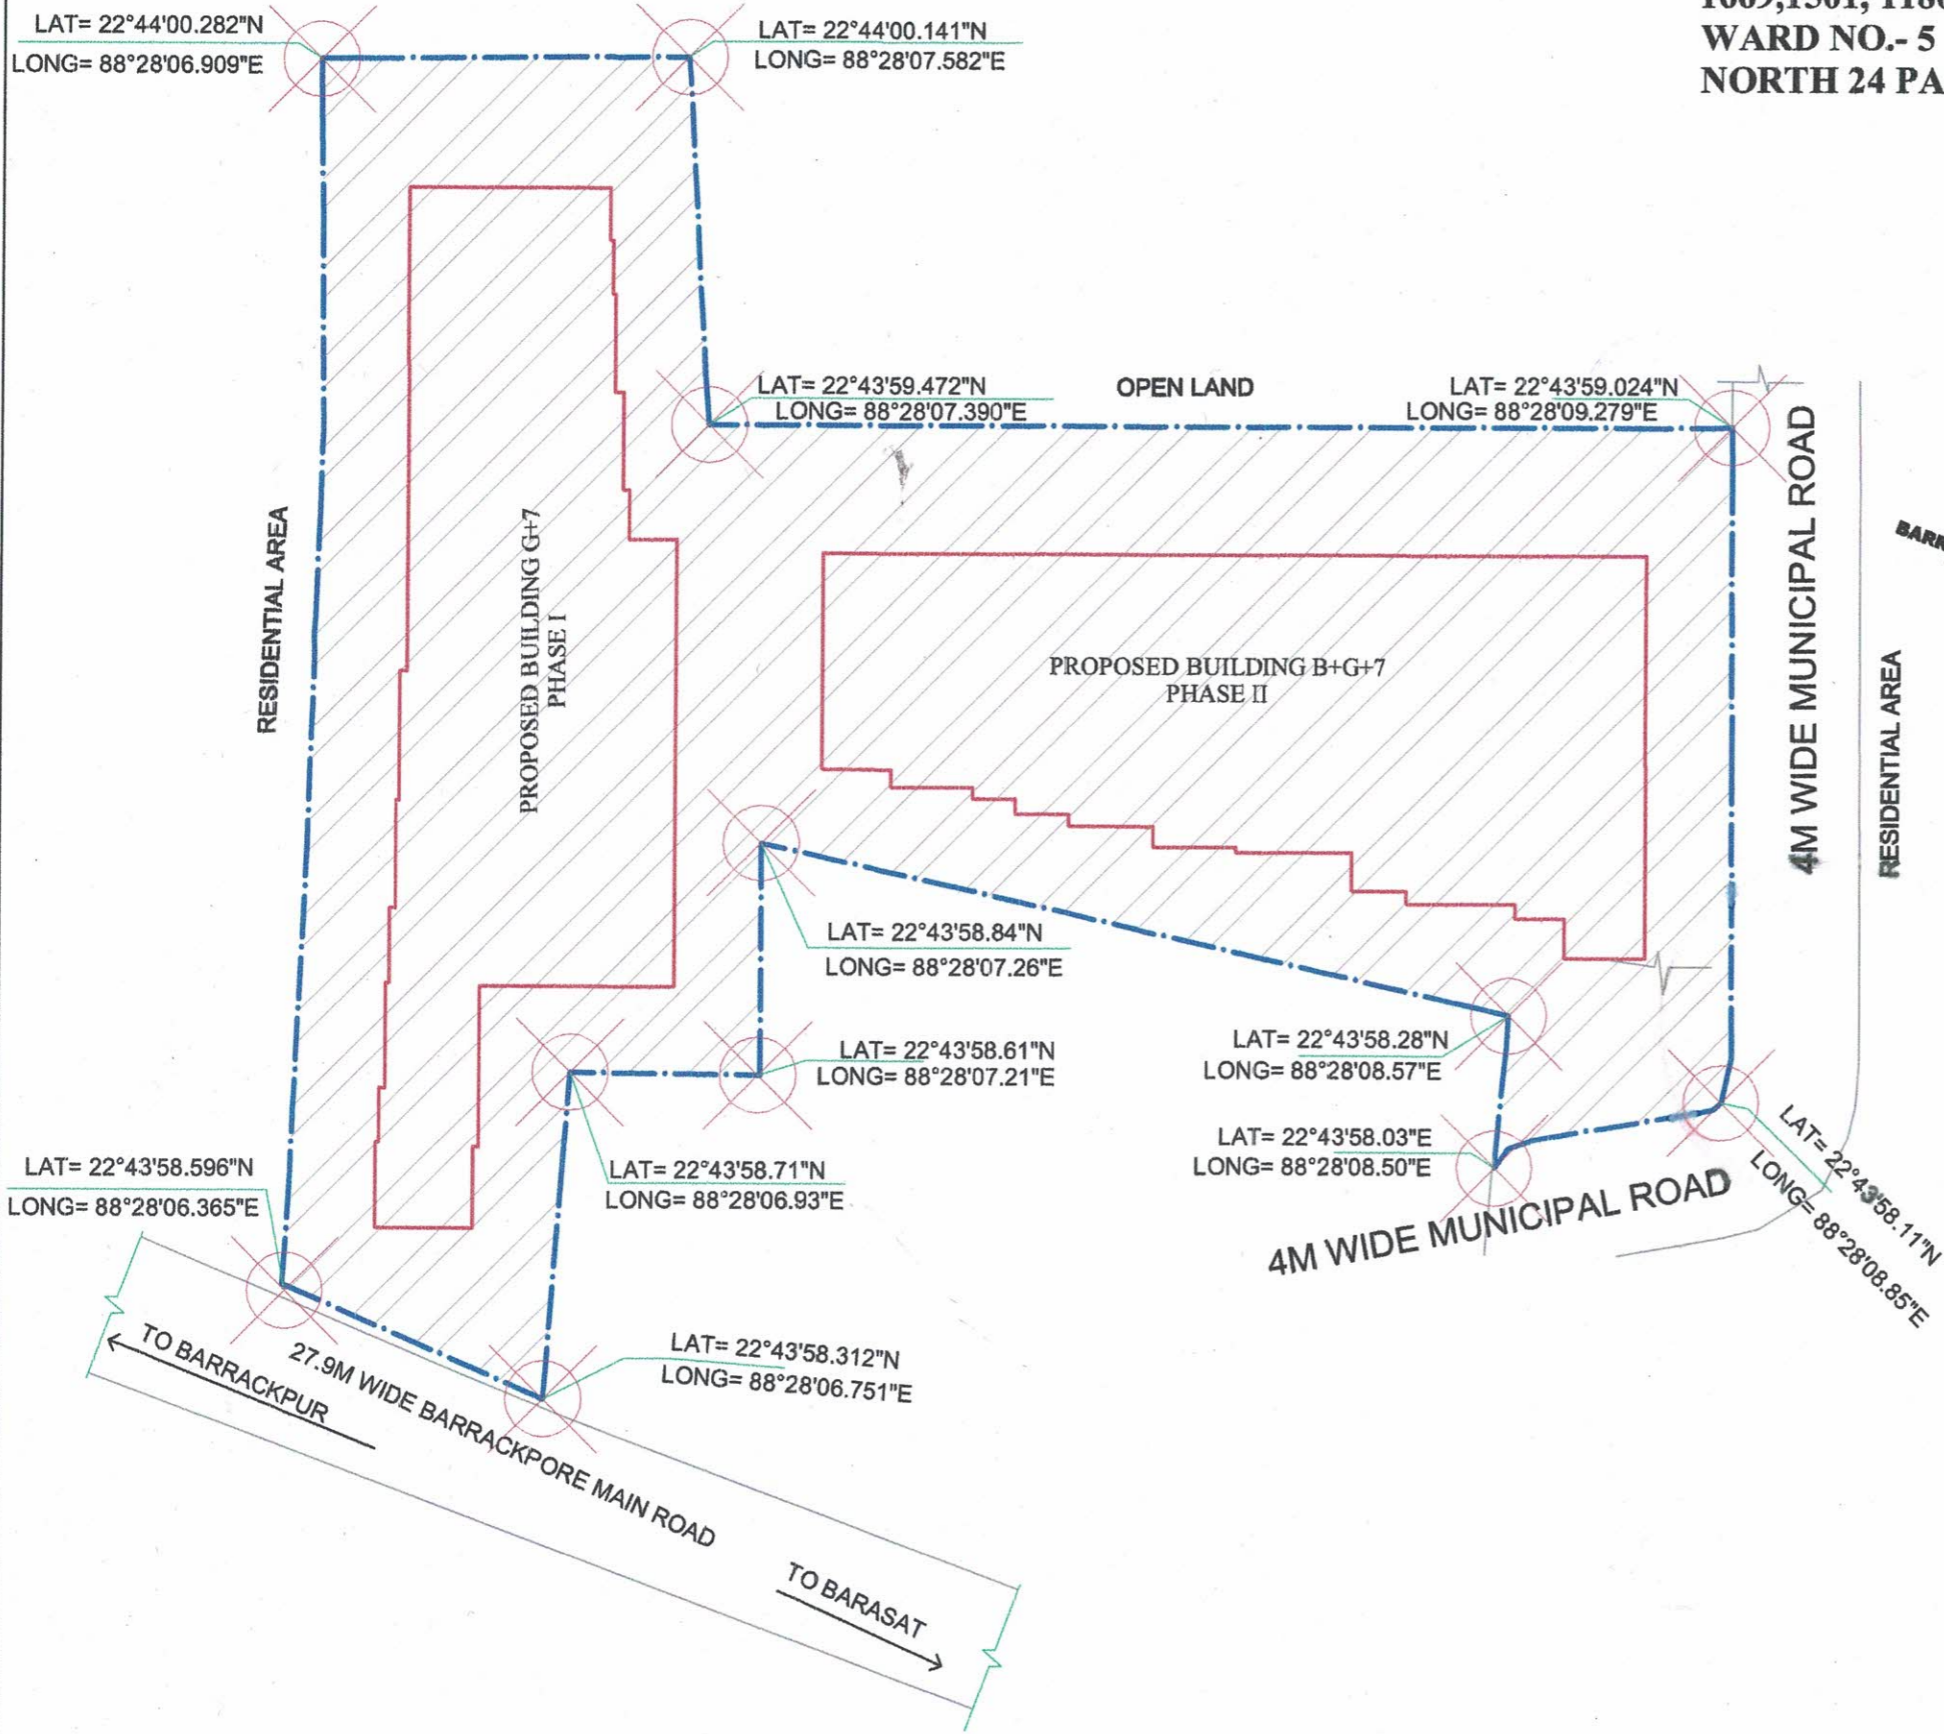

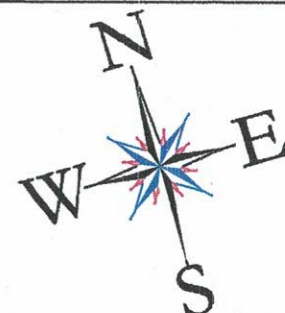



PROPOSED B+G+7 RESIDENTIAL BUILDING AT DAG NO.- 694 (PART), 712, 713 (PART), 714 (PART), 716 (PART), MOUZA- BALURIA, LR KHATIAN NO-1669,1501, 1180, HOLDING NO-1394, BARRACKPUR ROAD, J.L. NO.- 37, WARD NO.- 5 UNDER BARASAT MUNICIPALITY, P.S.- BARASAT, DIST.- NORTH 24 PARGANAS



 SAYANTAN GHOSH CA/2012/57103		
SIGNATURE OF ARCHITECT		
ARCHITECT 	RADIANT CA-193, SECTOR-1, SALT LAKE, KOLKATA - 700064	
THIS DRAWING IS A PRIVATE AND CONFIDENTIAL DOCUMENT AND IT MUST NOT TO BE COPIED OR LENT WITHOUT THE CONCENT OF M/S RADIANT		