



Govt. of West Bengal  
Forest Department  
e-Challan

GRN: 19-202021-006418849-8  
GRN Date: 19/08/2020 17:49:24  
BRN : 8893941280906  
SBI ePay txn No. : IGAJFHOTY6

Payment Mode : Net Banking-SELF  
Payment Gateway SBI EPay-State Bank of India  
BRN Date: 19/08/2020 17:53:18  
SBI ePay txn Date. 19/08/2020 17:51:57

**DEPOSITOR'S DETAILS**

Name : Mina Chakraborty and ors Id No. : Forest  
Contact No. [Registration No]  
E-mail : Mobile No. +91 9093716046  
Address : Anandapuri 54 ft Banachity  
User Type : Depositor

From Date : 19/08/2020 To Date : 19/08/2020  
Circle South East Circle  
DDO/DFO: Durgapur Division  
Remarks: Application fee for NOC  
Range: AFR

**PAYMENT DETAILS**

Sl. No.	Identification No.	Head of A/C Description	Head of A/C	Amount[ ₹]
1	Forest	Other Receipts-Other Receipts-Other Receipts	0406-01-800-021-27	1000

In Words : Rupees One Thousand Only.

Total Amount 1000

Form IV

Form for Certificate Clearance for Developers  
[See Rule 7 (5)]

Clearance No. .... 43/CC/D/2020

Dated: ... 19.08.2020

Whereas the developer, Sri/Smt./Messrs ... Mina Chakraborty & ors.

Address : ... 16, Vday Shankar Bithi, Durgapur - 16

has submitted an application with the prescribed fee on ... 19.08.2020 for

Certificate of Clearance for the following developmental project :

- (a) Nature of Project ... G+III Four Storied Residential Building
- (b) Location : ... Anandapur, 54th, Berachity
- (c) Details of Plot(s) of Land : ... RS. Plot No. 227, LR Plot No. 361
- (d) Total Area (in Ha) ... 267.55 sq. mt

AND Whereas the aforesaid developer has also submitted a plantation plan in the prescribed format;

AND Whereas the undersigned has approved the said plantation plan after satisfying himself on proper scrutiny of the plan and completing the field enquiry that the proposed plantation of trees as shown in the plantation plan is in accordance the provisions of the West Bengal Trees (Protection and Conservation in Non Forest Areas) Act, 2006 and the Rules made thereunder;

AND Whereas the occurrence of the West Bengal Pollution Control Board has been obtained vide their letter No. .... dated .....

Now, therefore, the undersigned issues this **Certificate of Clearance** in favour of the aforesaid developer in accordance with sub-section (4) of section 9 of the West Bengal Trees (Protection and Conservation in Non- Forest Areas) Act, 2006, subject to the following conditions:-

1. This Certificate is non-transferable.
2. The developer shall take up plantation of trees over ... 53.51 sq. mt (subject to a minimum of 5 times the trees, if any, to be felled) in the same plot(s) of the land being developed in accordance with the approved plantation plan and complete the same within ... 6 (Six) Month(s) from the date of sanction of the building / construction plan by the sanctioning authority.




THE SITE PLAN SHOWING THE PLANTATION AREA OF PROPOSED (G+3) FOUR ST  
 RESIDENTIAL BUILDING OF MR. RAJIB CHAKRABORTY S/O MR. DEBA PRASAD CH  
 MR. MANAS CHAKRABORTY S/O MR. DEBA PRASAD CHAKRABORTY, & MRS. MINA  
 CHAKRABORTY W/O MR. DEBA PRASAD CHAKRABORTY, L.R PLOT NO.-361, KHA  
 NO.-2750,2751,2752, J.L NO.-074, MOUZA- FARIDPUR, P.S- FARIDPUR, DIST-  
 BARDHAMAN.

WARD NO.-21

HOLDINGNO.-207

LOCALITY/STREET:-ANANDAPURI CO-OP.SOCITY LTD.DGP-13

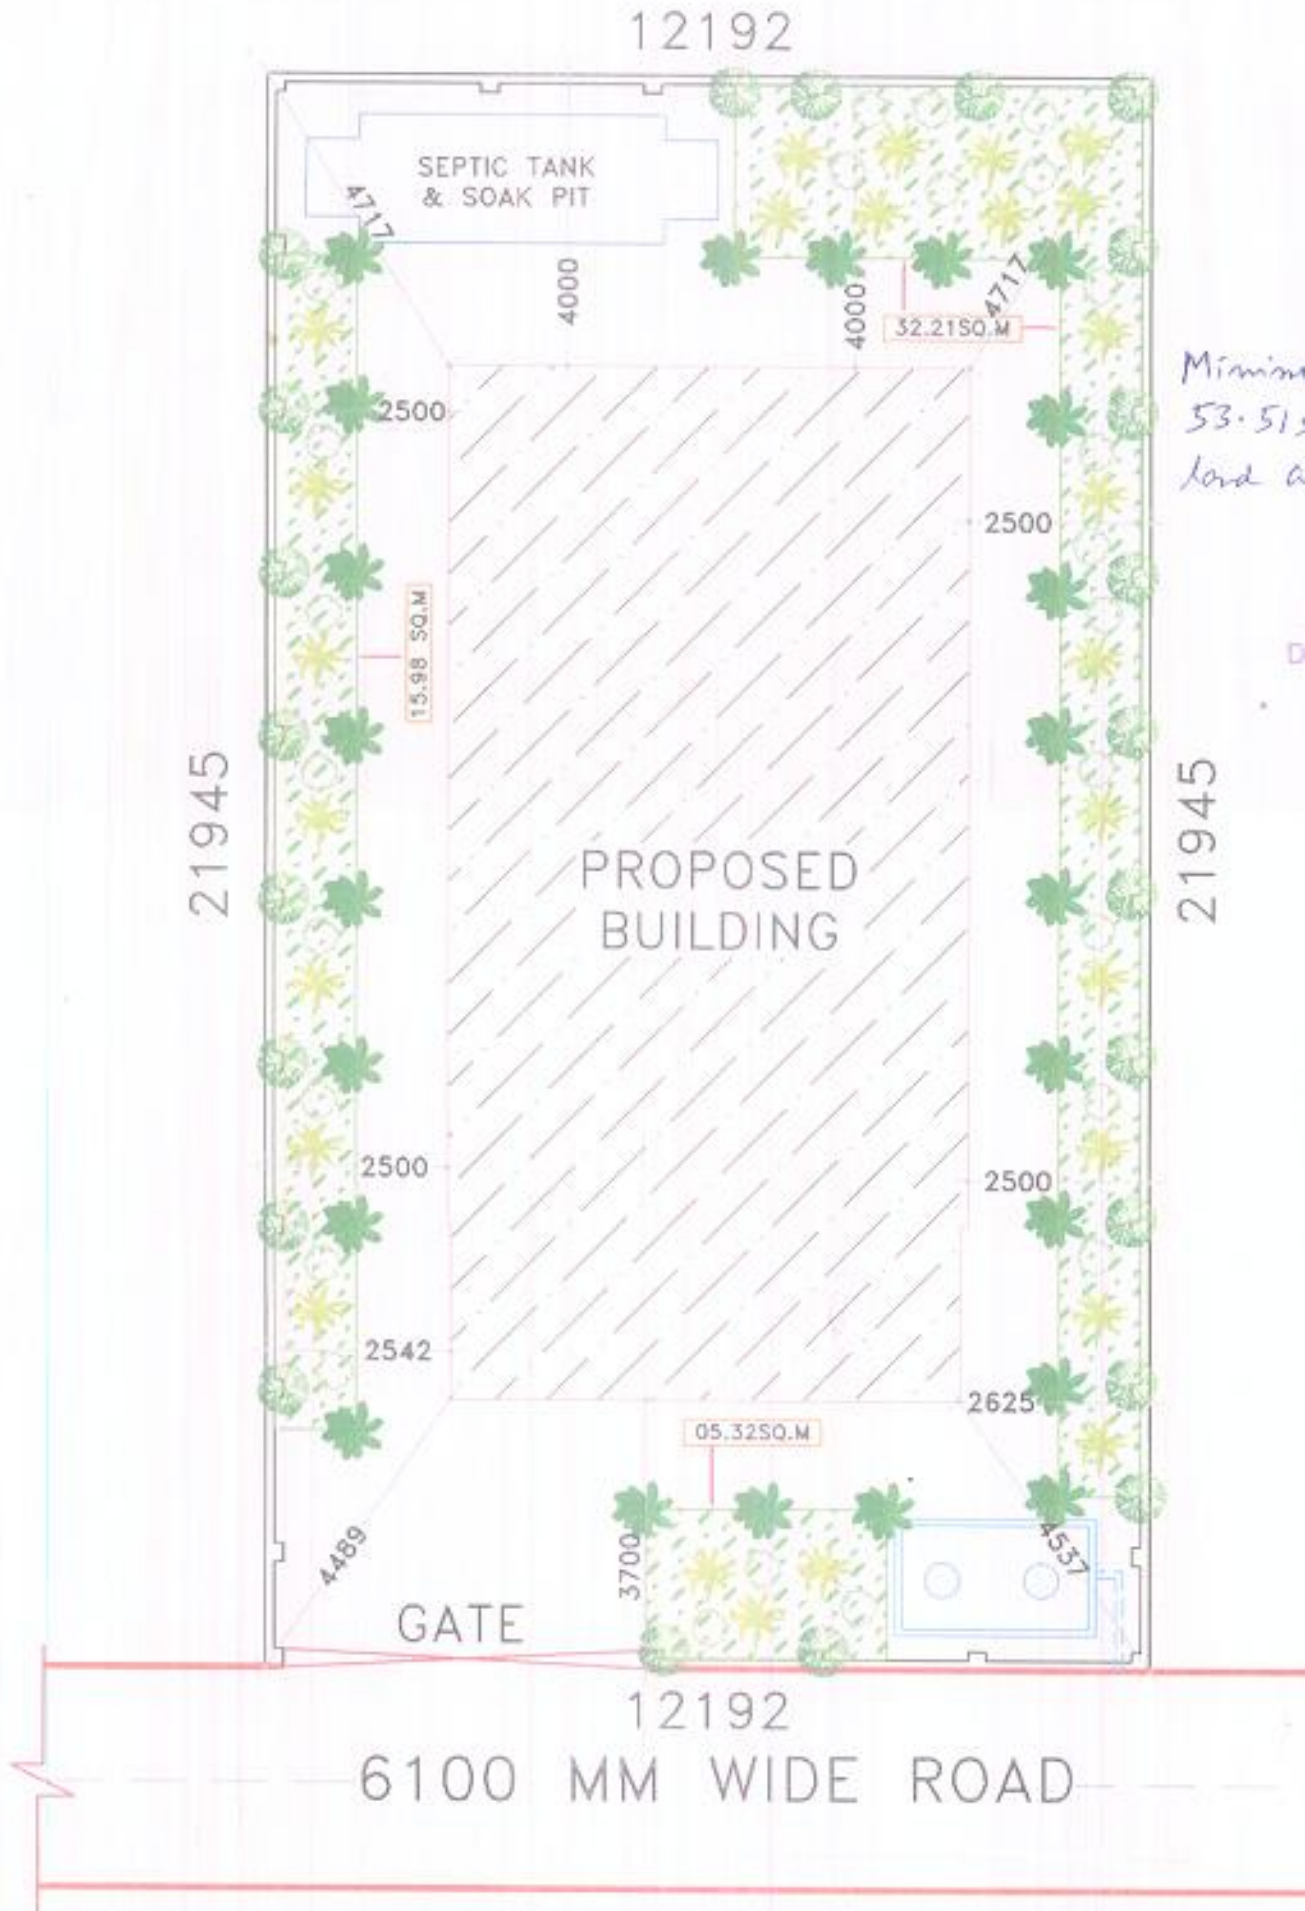

Minimum  
53.51  
load a

**(A) SITE PLAN**  
SCALE: 1:100

*Hirok Ghosh*  
**HIROK GHOSH**  
 Consultant Civil Engineer  
 G.I.D.S., Durgapur-16

Mina Chakraborty  
 Rajib Chakraborty  
 Manas Chakraborty  
 SIGNATURE OF OWNERS