
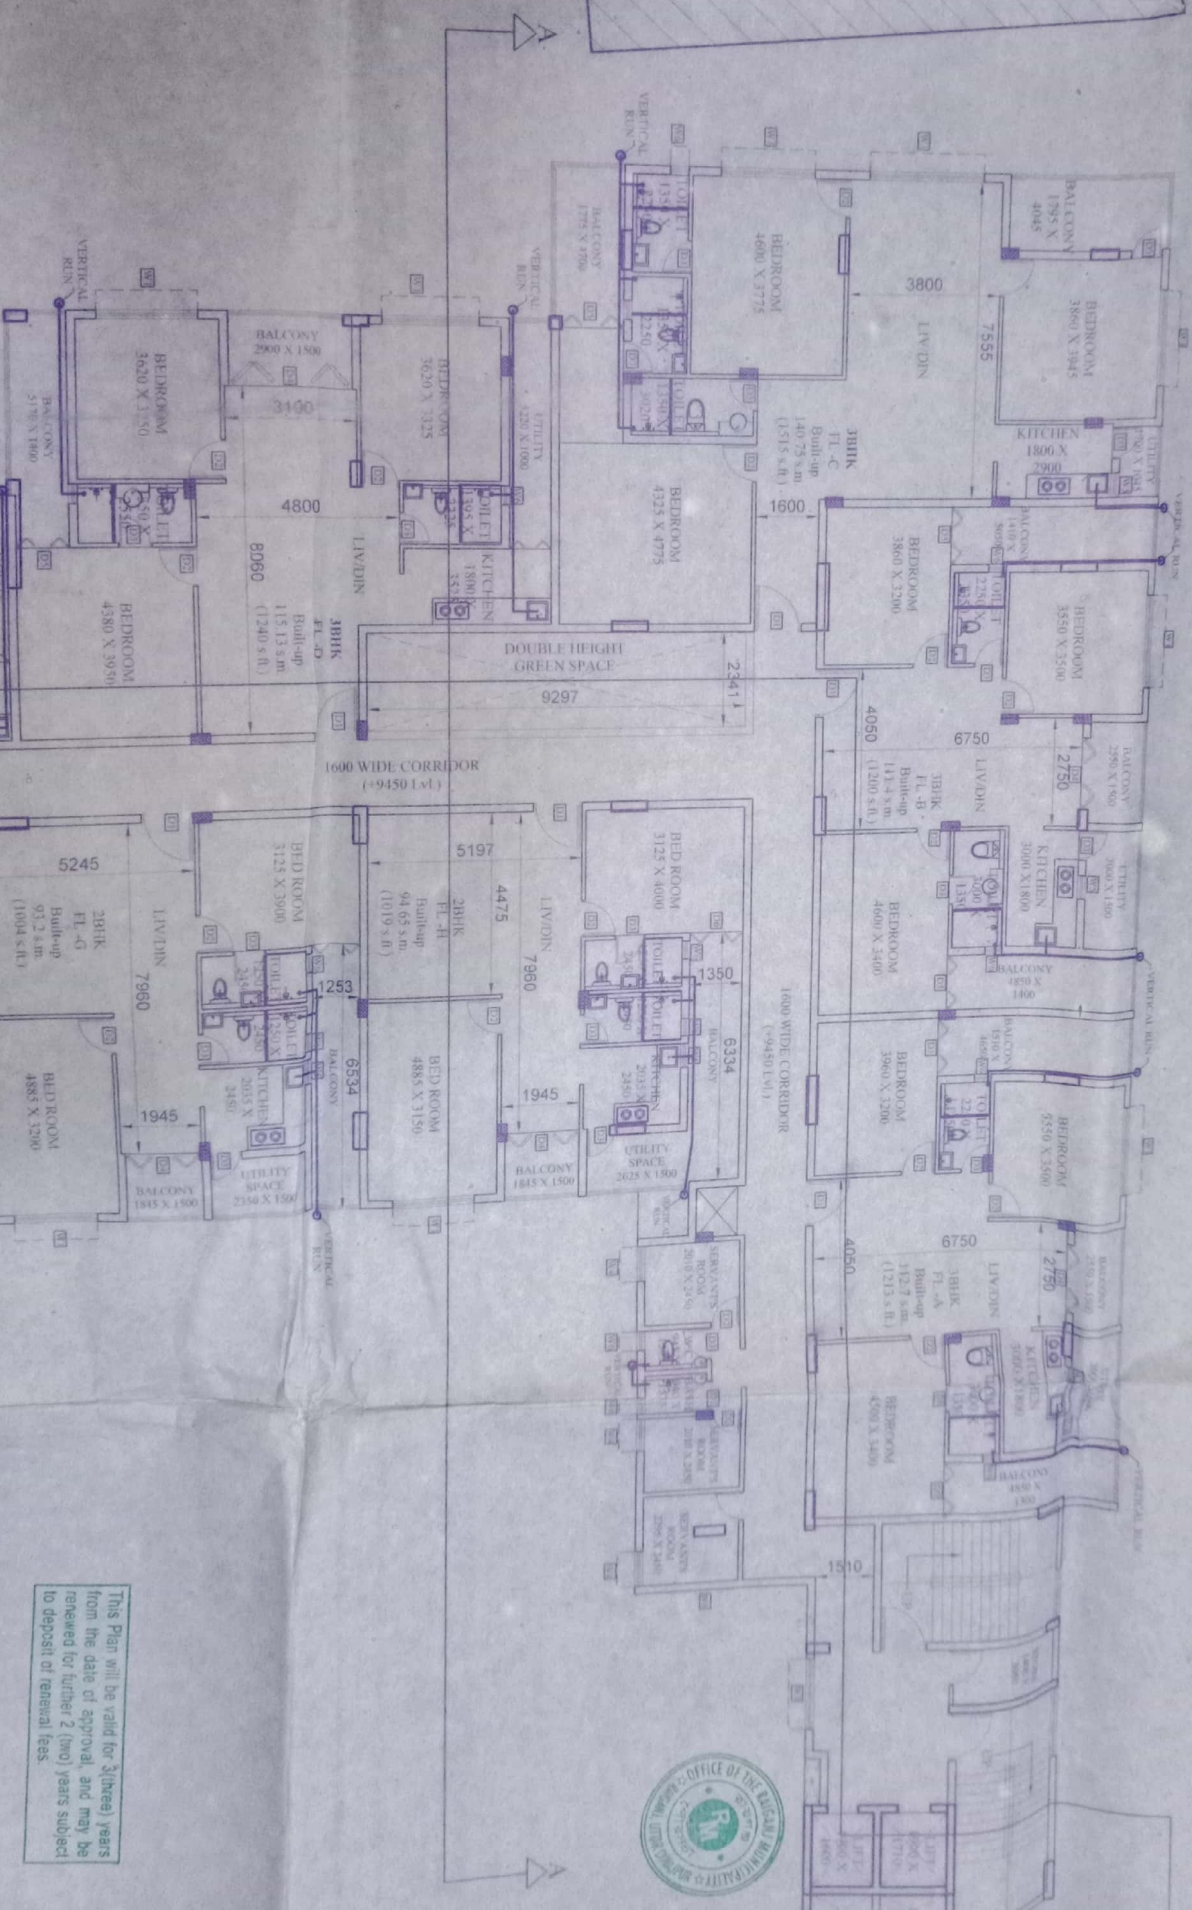



FIRST FLOOR PLAN

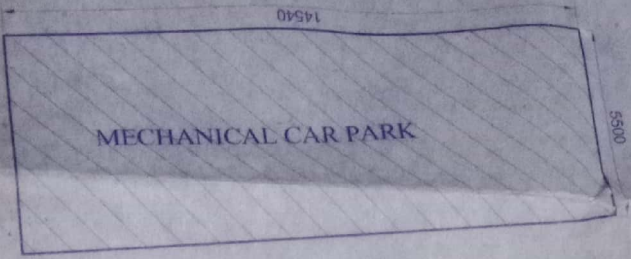

THIS SANCTION VALID UPTO 30/9/2022

SEP 05 | M/EA/PMB-4 | Rm/2019-20

This Plan will be valid for three years from the date of approval and may be renewed for further 2 (two) years subject to deposit of renewal fees.

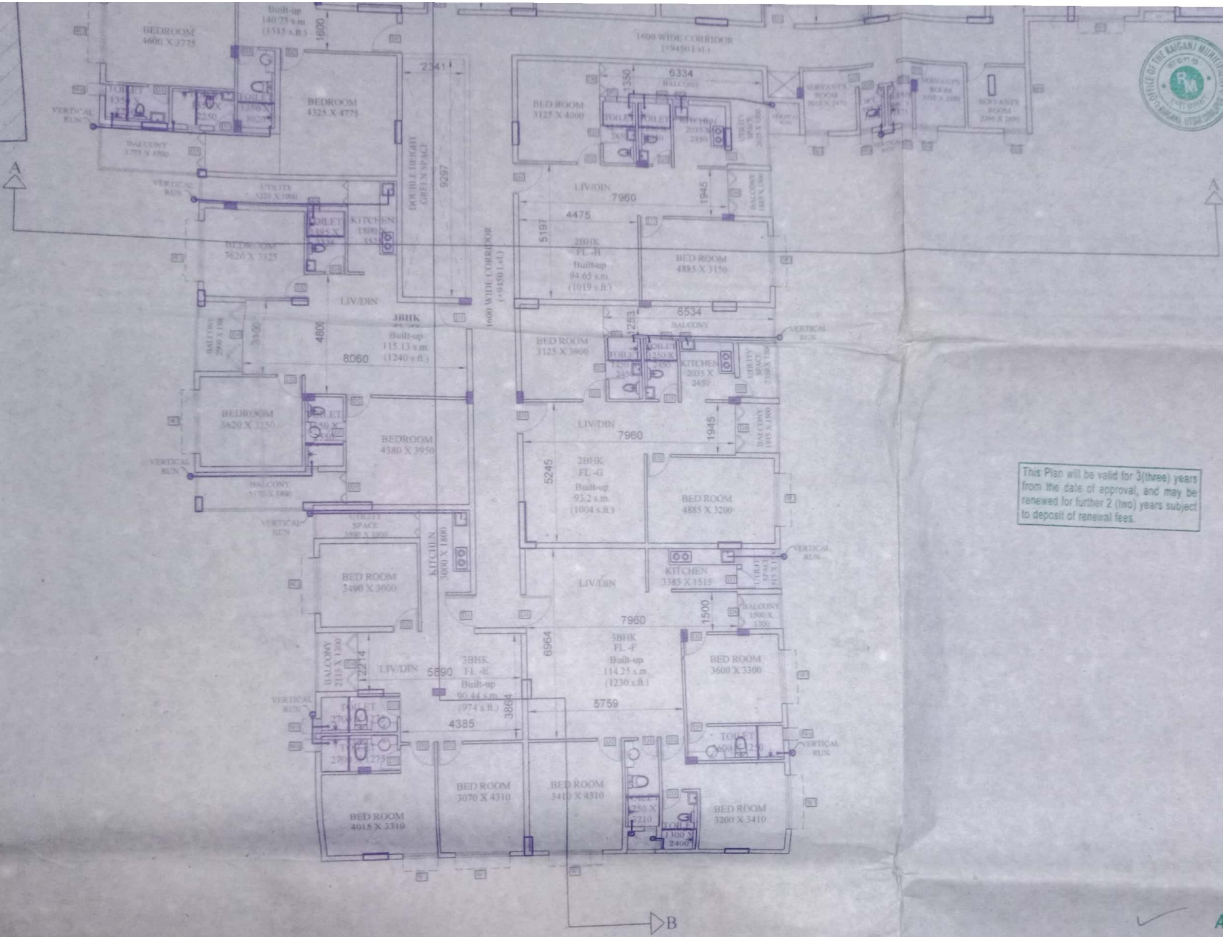

This Plan will be valid for 3(three) years from the date of approval, and may be renewed for further 2 (two) years subject to deposit of renewal fees.

# SECOND FLOOR PLAN

APPROVED

*S.A.E.*  
S.A.E.  
Raiganj Municipality

*Saundit*  
Chairman  
Raiganj Municipality

Sl	TYPE	SIZE	LINTEL	SH	SPECIFICATION
1	W1	2000 x 1800	2100	300	Aluminium Sliding
2	W2	1350 x 1500	2100	600	Aluminium Sliding
3	W3	1350 x 1800	2100	300	Aluminium Sliding
4	W4	900 x 1800	2100	300	Aluminium Sliding
5	W5	600 x 1000	2100	1100	Aluminium Sliding
6	W6	450 x 600	2100	1500	Fixed Louvre
7	W7	1600 x 1800	2100	300	Aluminium Sliding
8	W8	1800 x 1800	2100	300	Aluminium Sliding
9	W9	3000 x 1800	2100	300	Aluminium Sliding
10	W10	1800 x 1000	2500	1500	Aluminium Top Hung

*Ratta*

**Gokul Ch. Karmakar**      **RANJAN DATTA**  
 Class-I, LB.S., Raiganj Municipality License No.-03/CL-I/LBS/RM  
 License No.- 04/CL-I/LBS/RM      Raiganj Municipality  
 Sevokepally, Raigani, U/Dinajpur

**MILAN BANDYOPADHYAY**  
*Milans Bandyopadhyay*  
 Registered Architect  
 CA/2001/27374

SIGN. OF ARCHITECT

THE STRUCTURAL DESIGN & DRAWING OF BOTH FOUNDATION & SUPERSTRUCTURE OF THE BUILDING HAS BEEN MADE BY ME CONSIDERING ALL POSSIBLE LOADS INCLUDING THE SEISMIC LOAD AS PER THE NATIONAL BUILDING CODE OF INDIA & CERTIFIED THAT IT IS SAFE & STABLE IN ALL RESPECT.

*Rose*      *Moinak Majumdar*  
**DR. SUJIT KUMAR BOSE**      B.C.E., M.C.E. (Struct)  
 D. M.C.E (Soil) B.C.E. (Found)      ESE-152/I of GMC  
 M.I.G.S      TER/NKDA/10/00020  
 SIGN. OF STRUCTURAL ENGINEER

*Sushila Sarab*  
*Barada Kumar Sanyal*  
*Shanta Sanyal*      *Sanyal Sanyal*  
**IMPROVE TRADERS PVT. LTD.**  
*Bijay Choudhary*  
 Director


SIGN. OF OWNER / CONSTITUTED ATTORNEY

Drawing Title :  
 FIRST FLOOR PLAN, SECOND FLOOR PLAN

Project Title :  
 PROPOSED RESIDENTIAL CUM RETAIL PROJECT at RAIGANJ  
 Mouza - Barua; J.L No - 152; Ward No - 22 under Raiganj municipality, P.S Raiganj District, Uttar Dinajpur, WB

Architect :  
 SET SQUARE ARCHITECTURE & INTERIORS  
 REGD. OFFICE : 87 / 19 / 1, BOSE PUKUR ROAD, K O L K A T A - 7 0 0 0 4 2  
 E-MAIL : setsquare\_milan@yahoo.com ; setsquare\_office@gmail.com  
 PHONE : 91-9831889299 ; (033) 2442 5072

Structural Consultant :  
 A D R O I T    C O N S U L T A N T S  
 REGD. OFFICE : 103 PANCHANANTALA ROAD, K O L K A T A - 7 0 0 0 2 9  
 E-MAIL : consultant\_adroit@gmail.com  
 P H O N E : 9 8 3 0 3 8 8 0 1 4

DESIGNED BY - MB	SCALE - 1/100	
DEALT BY - PAULAMI	Date - 19.06.2019	
CHECKED BY - MB	Rev No - 000	
Drawing No.	RAIGANJSS/PSANC_003	
Purpose	AUTHORITY SANCTION	
Sheet No - 03		