


THIRD FLOOR PLAN

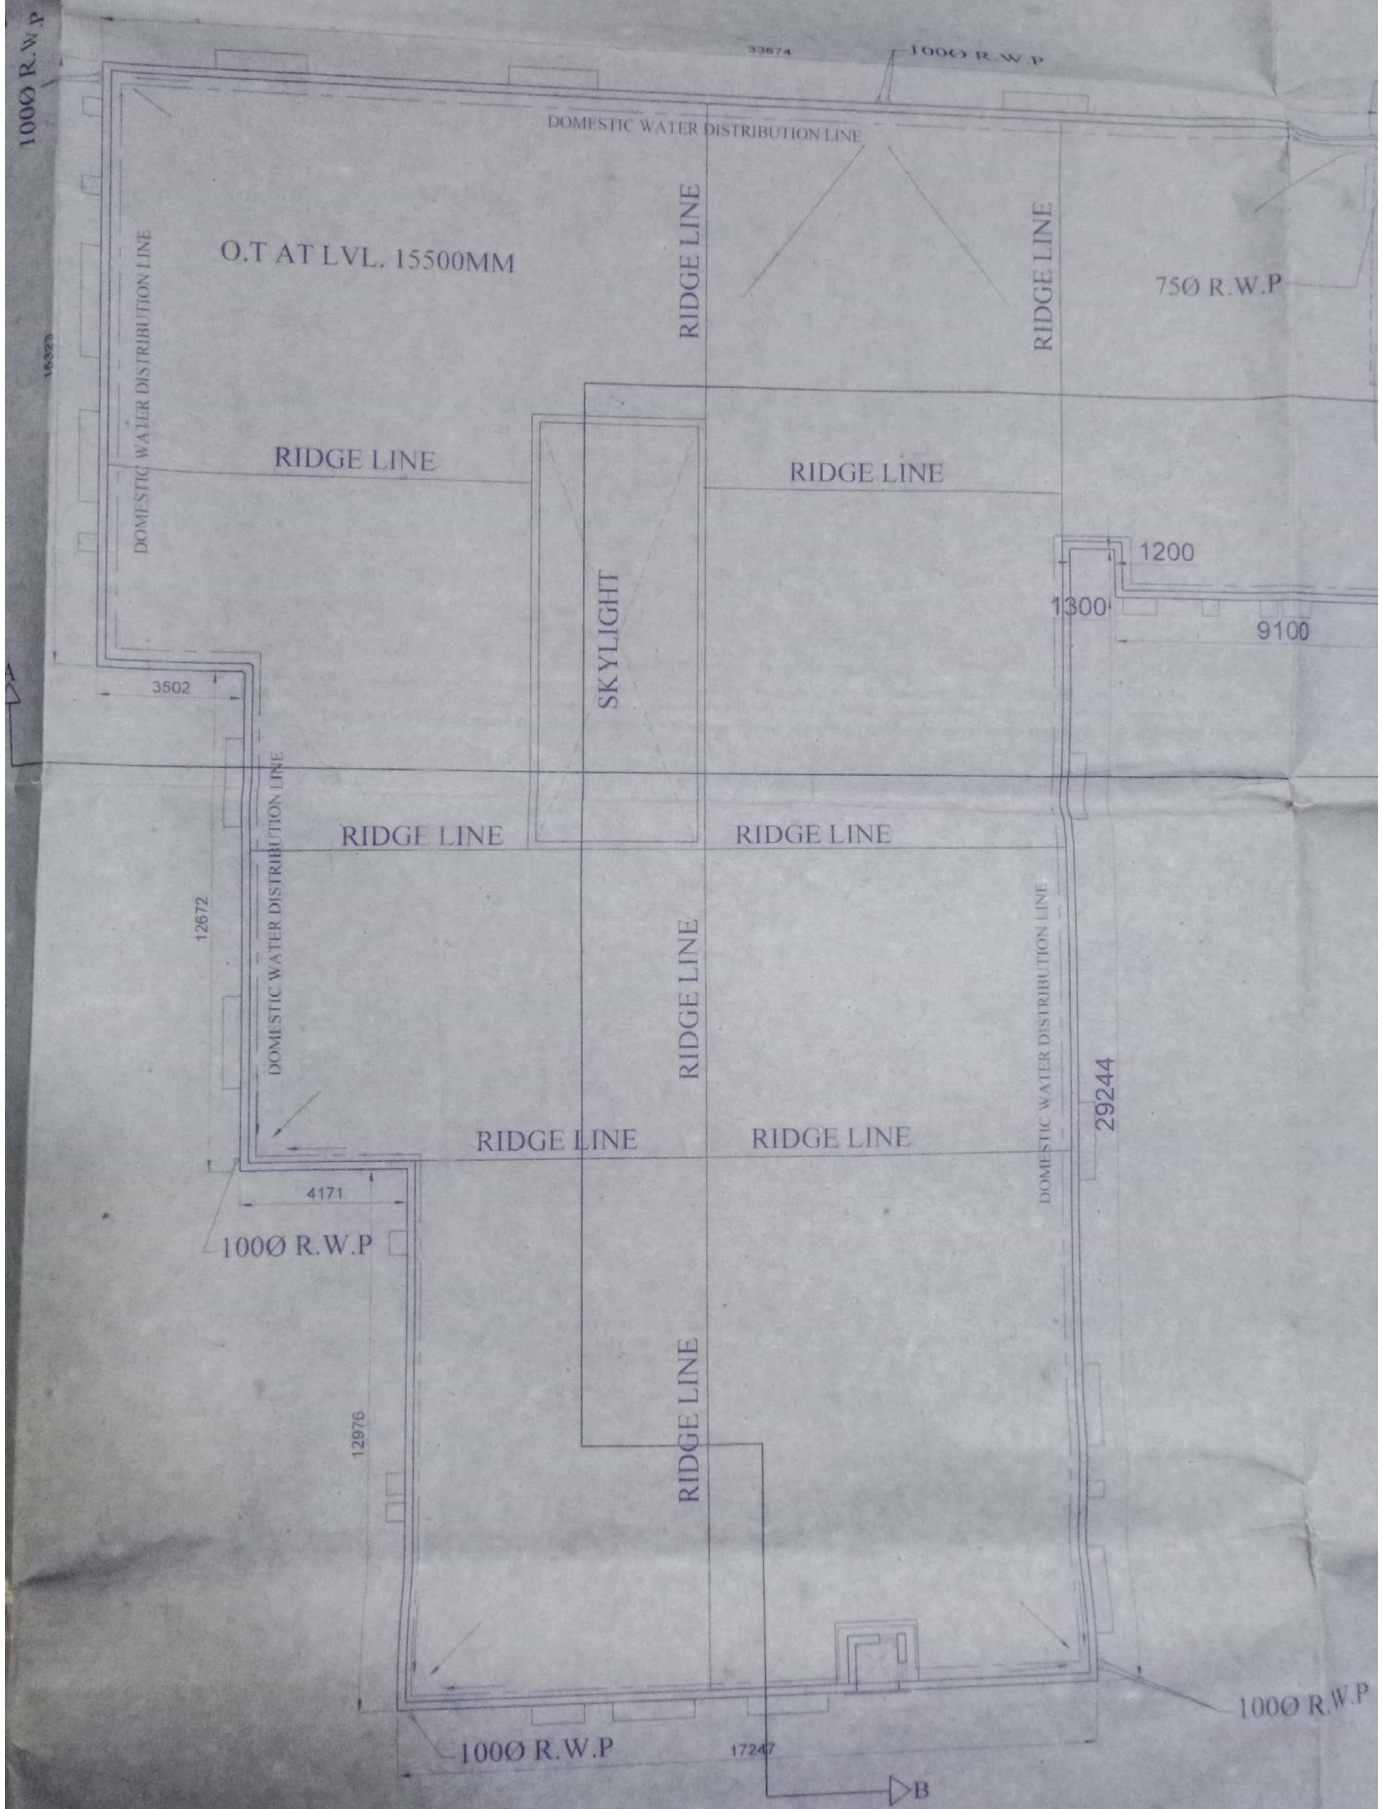


O.T AT LVL. 15500MM

SKYLIGHT

ROOF PLAN

SEPOB/N/CB/PWD-14/RM/2019-20

THIS SANCTION VALID UPTO 30/9/2022

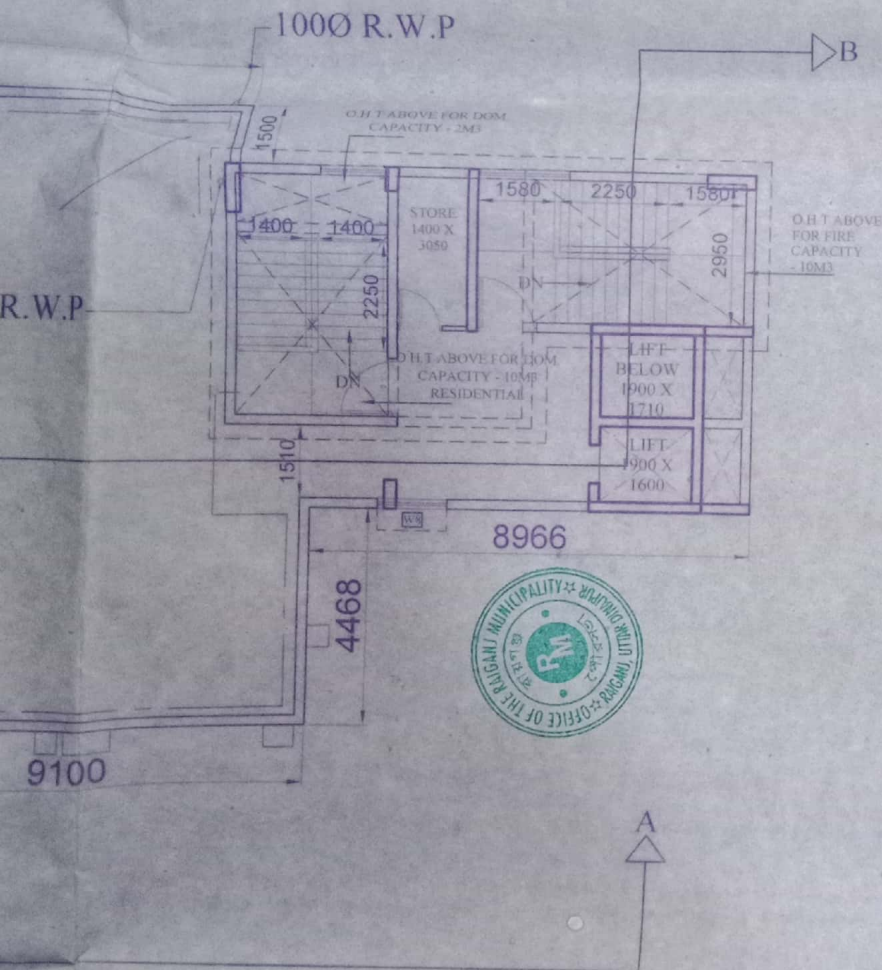

General Note :

- 1) ALL DIMENSIONS ARE IN MILLIMETERS UNLESS OTHERWISE STATED.
- 2) ALL EXTERNAL WALLS ARE 200 TH & ALL INTERNAL WALLS ARE 100TH.
- 3) THE DEPTH OF U.G.W.R SHALL NEVER EXCEED THE DEPTH OF FOUNDATION.
- 4) BRICK WORK 200 TH MORTAR 1:6 & BRICK WORK 100 TH MORTAR 1:4
- 5) ALL R.C.C. WORKS M20 EXCEPT FOUNDATION M25
- 6) GRADE OF STEEL FE415 IS CODE 1786-1979
- 7) ALL SHORTS OF PRECAUTIONARY MEASURE WILL BE TAKEN AT THE TIME OF CONSTRUCTION
- 8) OTHERS ITEM ARE AS PER I.S. SPECIFICATION

Door & Window Opening Schedule

Door Opening Schedule				
Sl. No.	TYPE	SIZE	LINTEL	SIL SPECIFICATION
1	D1	1200x2100	2100	- Single Leaf Swing
2	D2	900x2100	2100	- Single Leaf Swing
3	D3	750x2100	2100	- Single Leaf Flush
4	D4	1800x2100	2100	- Quad Leaf Folding
5	D5	1400x2100	2100	- Quad Leaf Folding
6	D6	1300x2100	2100	- Quad Leaf Folding

Window Opening Schedule

Sl. No.	TYPE	SIZE	LINTEL	SIL	SPECIFICATION
1	W1	2000 x 1800	2100	300	Aluminium Sliding
2	W2	1350 x 1500	2100	600	Aluminium Sliding
3	W3	1350 x 1800	2100	300	Aluminium Sliding
4	W4	900 x 1800	2100	300	Aluminium Sliding
5	W5	600 x 1000	2100	1100	Aluminium Sliding
6	W6	450 x 600	2100	1500	Fixed Louvre
7	W7	3600 x 1800	2100	300	Aluminium Sliding
8	W8	1800 x 1800	2100	300	Aluminium Sliding
9	W9	3000 x 1800	2100	300	Aluminium Sliding
10	W10	1800 x 1000	2500	1500	Aluminium Top Hung

AREA STATEMENT

Goku Ch. Karmakar
 Gokul Ch. Karmakar
 Class-I, L.B.S., Raiganj Municipality
 License No.- 04/CL-1/LBS/RM
 Sevokepally, Raiganj, U/Dinajpur

Ratta
RANJAN DATTA
 License No.-03/CL-1/LBS/RM
 Raiganj Municipality

MILAN BANDYOPADHYAY

Milanjyoti Bandyopadhyay

Registered Architect
 CA/2301/27374

SIGN OF ARCHITECT


THE STRUCTURAL DESIGN & DRAWING OF BOTH FOUNDATION & SUPERSTRUCTURE OF THE BUILDING HAS BEEN MADE BY ME CONSIDERING ALL POSSIBLE LOADS INCLUDING THE SEISMIC LOAD AS PER THE NATIONAL BUILDING CODE OF INDIA & CERTIFIED THAT IT IS SAFE & STABLE IN ALL RESPECT.

DR. SUJIT KUMAR BOSE
DR. SUJIT KUMAR BOSE
 Ph.D., M.C.E (Soil) B.C.E. (Hons)
 MIGS

Mainak Majumdar
 Mainak Majumdar
 B.C.E., M.C.E. (Struct)
 ESE-152/I of CMG
 STER/NKDA/10/00020
 074/RJPSON/ESE/11-12

SIGN OF STRUCTURAL ENGINEER

This Plan will be valid for 3(three) years from the date of approval, and may be renewed for further 2 (two) years subject to deposit of renewal fees.

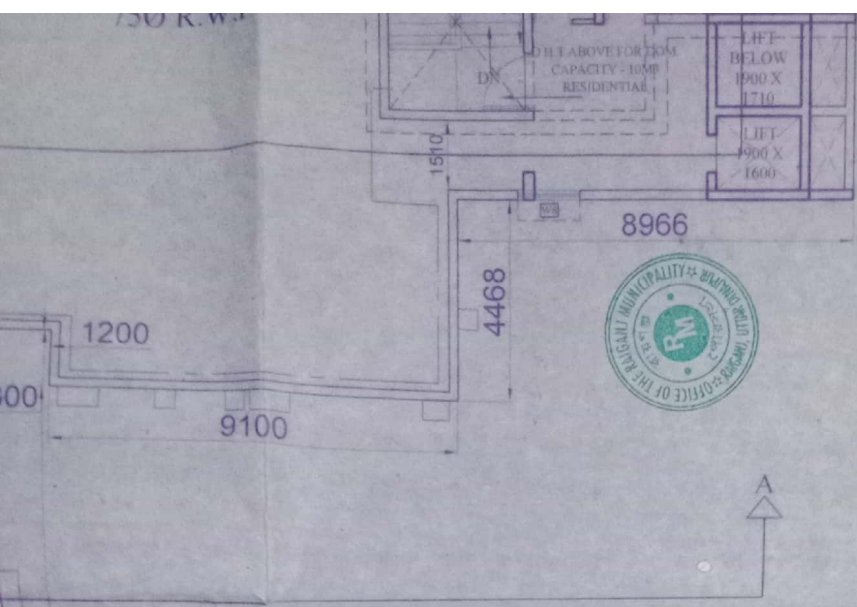

This Plan will be valid for 3(three) years from the date of approval, and may be renewed for further 2 (two) years subject to deposit of renewal fees.

4	W4	900 x 1800	2100	300	Aluminium Sliding
5	W5	600 x 1000	2100	1100	Aluminium Sliding
6	W6	450 x 600	2100	1500	Fixed Louvre
7	W7	3600 x 1800	2100	300	Aluminium Sliding
8	W8	1800 x 1800	2100	300	Aluminium Sliding
9	W9	3000 x 1800	2100	300	Aluminium Sliding
10	W10	1800 x 1000	2500	1500	Aluminium Top Hung

Ratta
Gokul Ch. Karmakar
 Class-I, L.B.S., Raiganj Municipality
 License No.- 04/CL-1/LBS/RM
 Sevokepally, Raiganj, U/Dinajpur

RANJAN DATTA
 License No.-03/CL-1/LBS/RM
 Raiganj Municipality

MILAN BANDYOPADHYAY
Milán Bandyopadhyay
 Registered Architect
 02220172374

SIGN OF ARCHITECT

THE STRUCTURAL DESIGN & DRAWING OF BOTH FOUNDATION & SUPERSTRUCTURE OF THE BUILDING HAS BEEN MADE BY ME CONSIDERING ALL POSSIBLE LOADS INCLUDING THE SEISMIC LOAD AS PER THE NATIONAL BUILDING CODE OF INDIA & CERTIFIED THAT IT IS SAFE & STABLE IN ALL RESPECT.

Bose
DR. SUJIT KUMAR BOSE
 Ph.D., M.C.E (Soil) B.C.E. (Hons)
 MIGS

Mainak Majumdar
 Mainak Majumdar
 B.C.E., M.C.E. (Struct)
 ESE-152/1 of CMG
 STER/NKDA/10/00020
 074/RJPSON/ESE/11-12

SIGN OF STRUCTURAL ENGINEER.

Sushila Sarab
Brinda Kumar Sarab
Shanta Sarab
 Shanta Sarab
IMPROVE TRADERS PVT. LTD.
bijoy choudhury
 Director

SIGN OF OWNER / CONSTITUTED ATTORNEY

Drawing Title :
 THIRD FLOOR PLAN, ROOF PLAN

Project Title :
 PROPOSED RESIDENTIAL CUM RETAIL PROJECT at RAIGANJ
 Mouza - Barua, J.L No - 152; Ward No - 22 under Raiganj municipality, P.S Raiganj District, Uttar Dinajpur, WB

Architect :
 SET SQUARE ARCHITECTURE & INTERIORS
 REGD. OFFICE : 87/19/1, BOSE PUKUR ROAD, K O L K A T A - 7 0 0 0 4 2
 E-MAIL : setsquare_milan@yahoo.com ; setsquare_office@gmail.com
 PHONE : +91-9831889209 ; (033) 2442 5072.

PRINCIPAL ARCHITECT - MILAN BANDYOPADHYAY (CA20012374)

Structural Consultant :
 A D R O I T - C O N S U L T A N T S
 REGD. OFFICE : 10/3 PANCHANANTALA ROAD, K O L K A T A - 7 0 0 0 2 9
 E-MAIL : consultant.adroit@gmail.com
 P H O N E : 9 8 3 0 3 8 8 6 1 4

DESIGNED BY - MB	SCALE - 1:100
DEALT BY - PAUL AME	Date - 19/06/2019
CHECKED BY - MB	Rev No - 000
Drawing No	RAIGANJSSA/SANC 004
Purpose	AUTHORITY SANCTION
Sheet No - 04	

1000 R.W.P

APPROVED

OH
 01/10/19
 S.A.E.
 Raiganj Municipality

Sandip
 01/10/19
 Chairman
 Raiganj Municipality