



**SITE PLAN**  
SCALE-1:600



**LOCATION PLAN**  
SCALE-1:4000

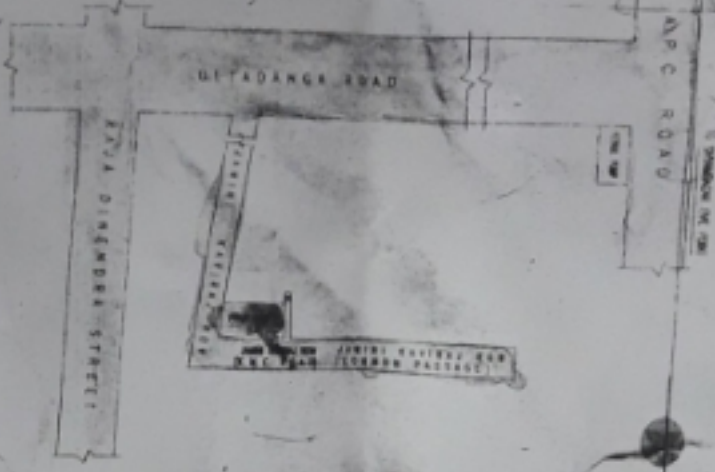


**DETAILS OF SEMI-UNDER  
WATER RESERVOIR  
CAPACITY - 4500 LT. (10000 GALS.)  
ROUND**

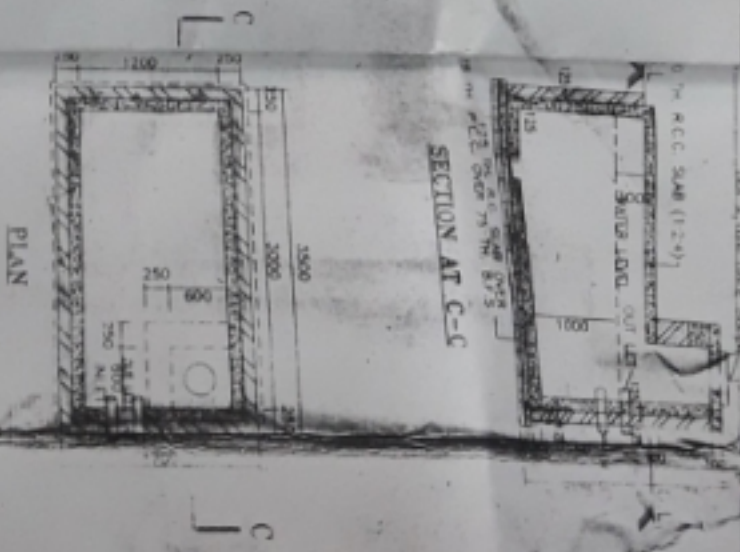

PRE NO - 3A      PRE NO - 3B      PRE NO - 3C

PRIVATE PASSAGE FOR PRE NO - 3A, 3B & 3C, JAMINI KAVIRAJ ROW.

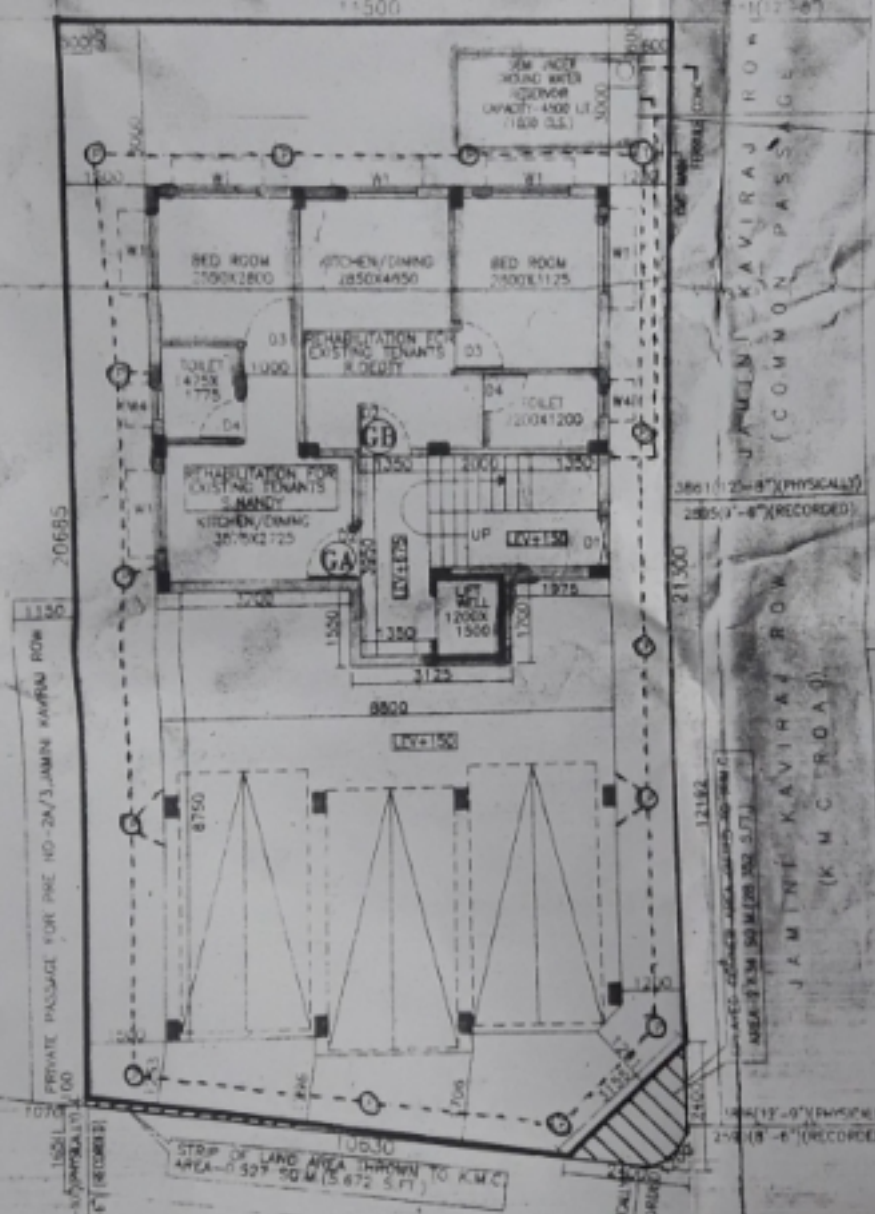

THE DEPTH OF SEM UNDER GRADING SHALL NOT EXCEED THE DEPTH OF NEIGHBOURING COLUMN FOUNDATION.

PRE NO 24/3

PRIVATE PASSAGE FOR PRE NO-24/3, JAMINI KAVIRAJ ROW

JAMINI KAVIRAJ ROW (COMMON PASSAGE)

JAMINI KAVIRAJ ROW (K.M.C. ROAD)


PRE NO - 135/A (RAJ) DINENDRA STREET

STRIP OF LAND AREA THROWN TO K.M.C AREA - 527.50 M (5.672 S.F.)

JAMINI KAVIRAJ ROW (K.M.C. ROAD)

PRE NO 131, RAJA DINENDRA STREET

### PROPOSED GROUND FLOOR PLAN SCALE - 1:100

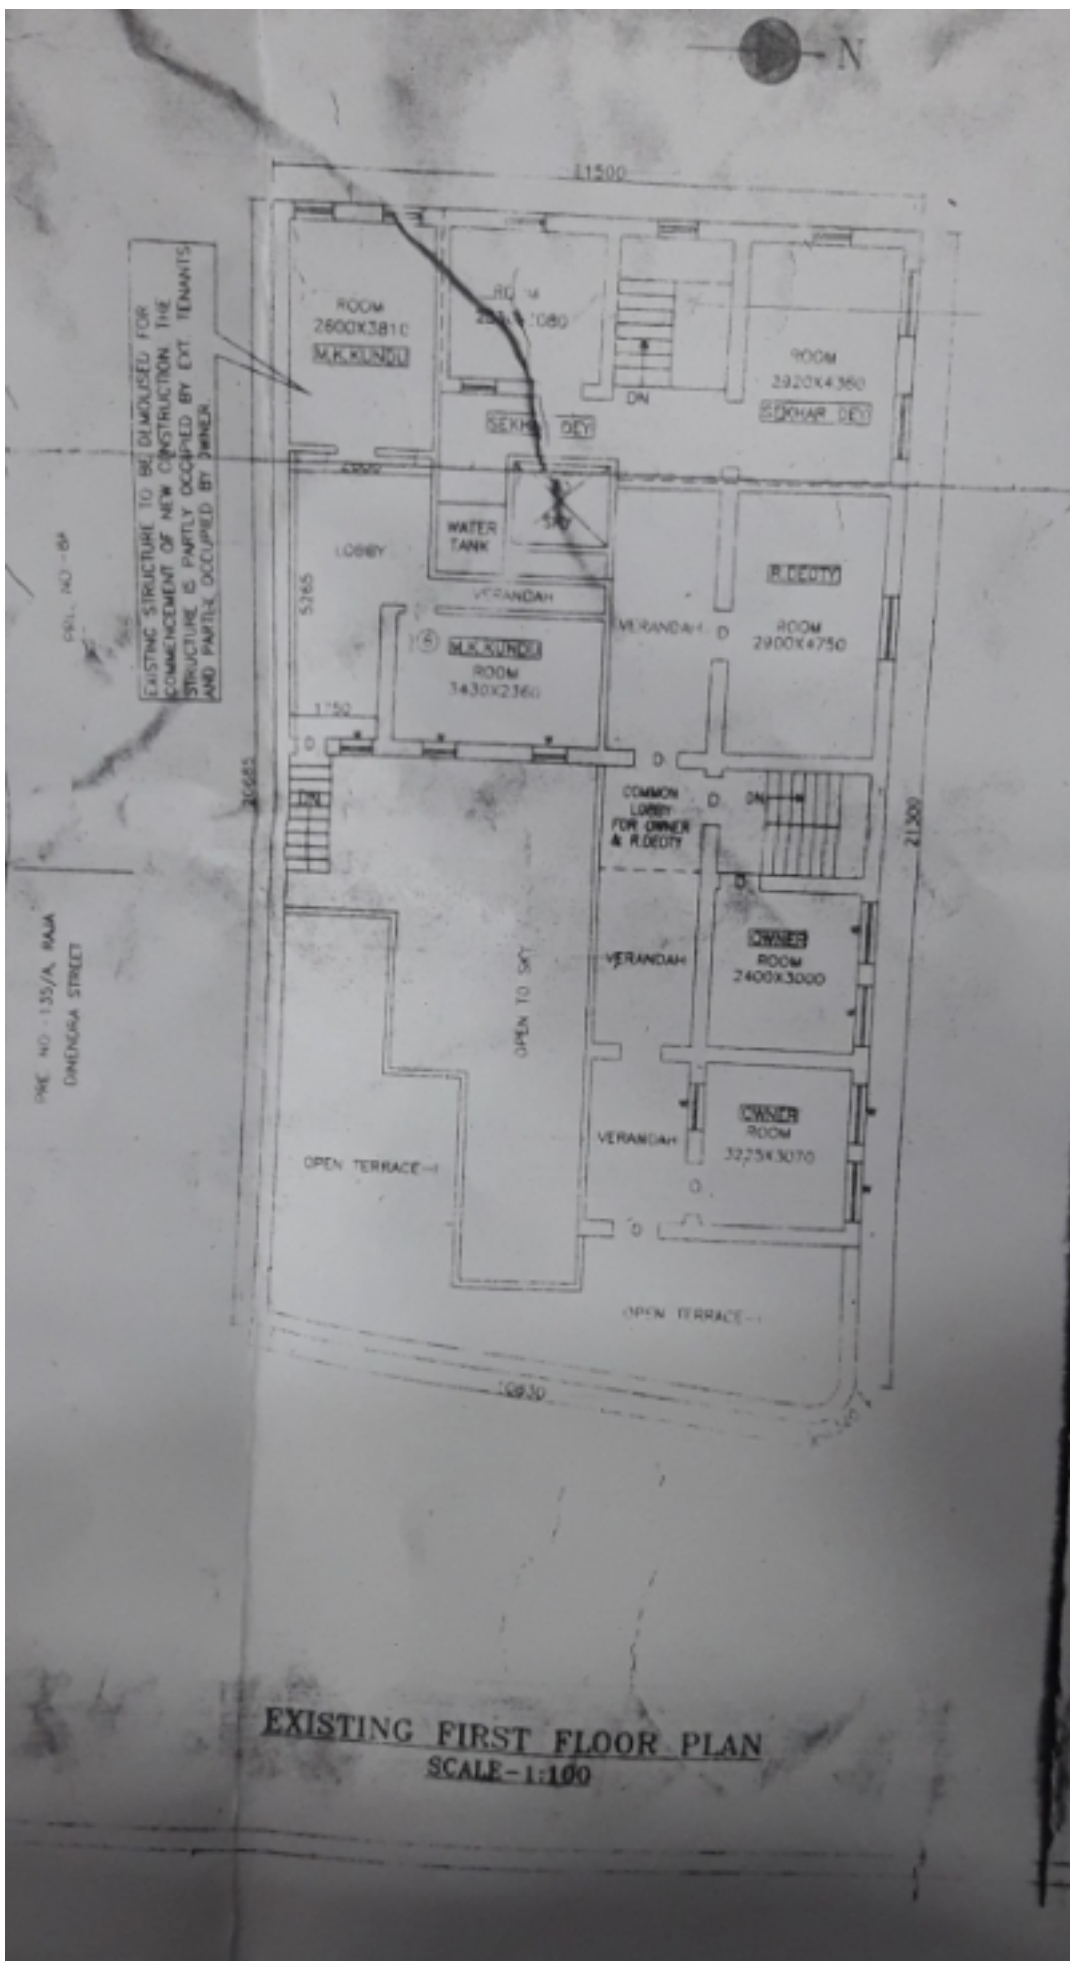


EXISTING STRUCTURE TO BE DEMOLISHED FOR COMMENCEMENT OF NEW CONSTRUCTION. THE STRUCTURE IS PARTLY OCCUPIED BY EXT TENANTS AND PARTLY OCCUPIED BY OWNER.

PLC NO - 135/A, RAJA DINDARA STREET

PH. NO - 84

**EXISTING FIRST FLOOR PLAN**  
SCALE-1:100

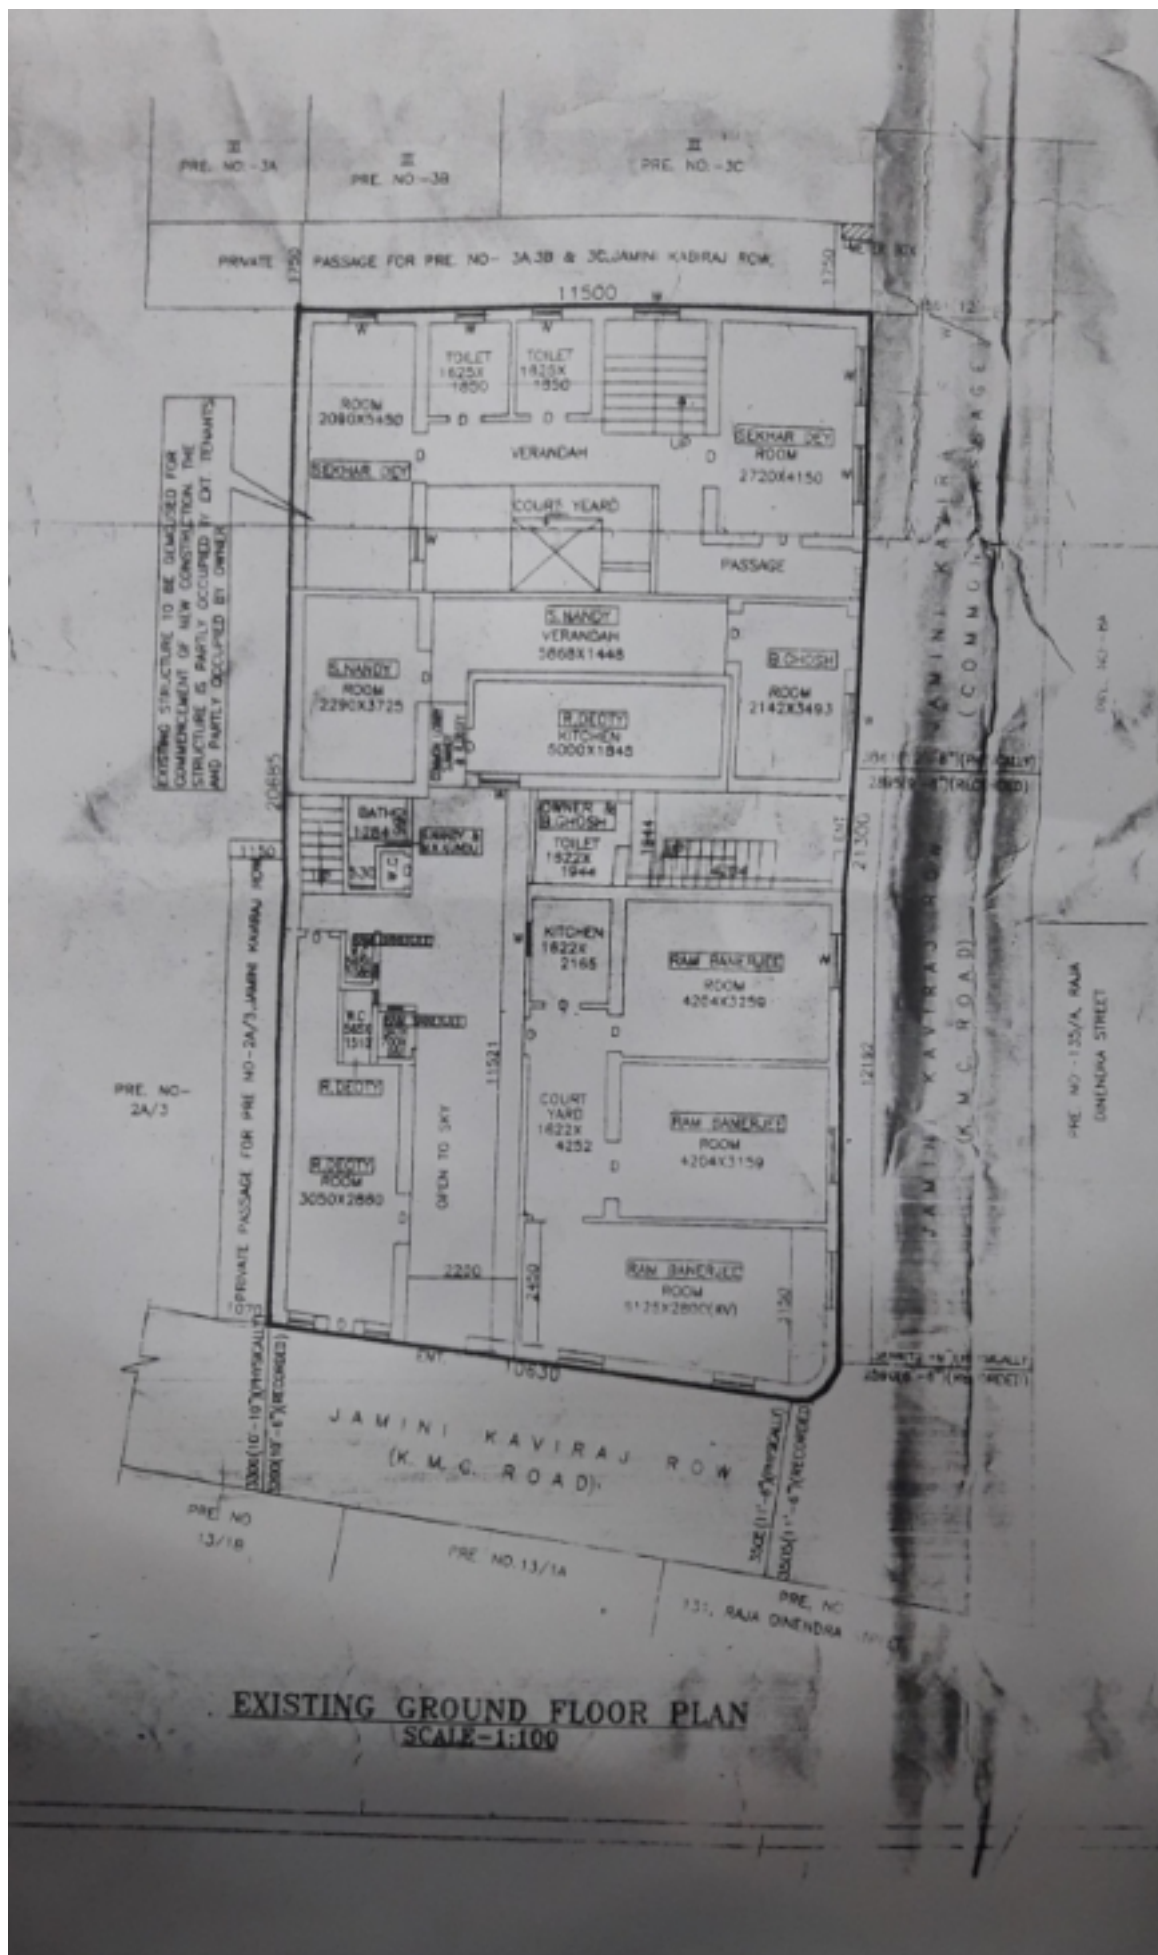


**EXISTING GROUND FLOOR PLAN**  
SCALE-1:100

175 TH. R.C.C. SLAB (GRADE -M20)

CHANGE LINE

AVG. 170 MM THK WATER-PROOFING TREATMENT OVER 125 TH. R.C.C. SLAB (GRADE -M20)

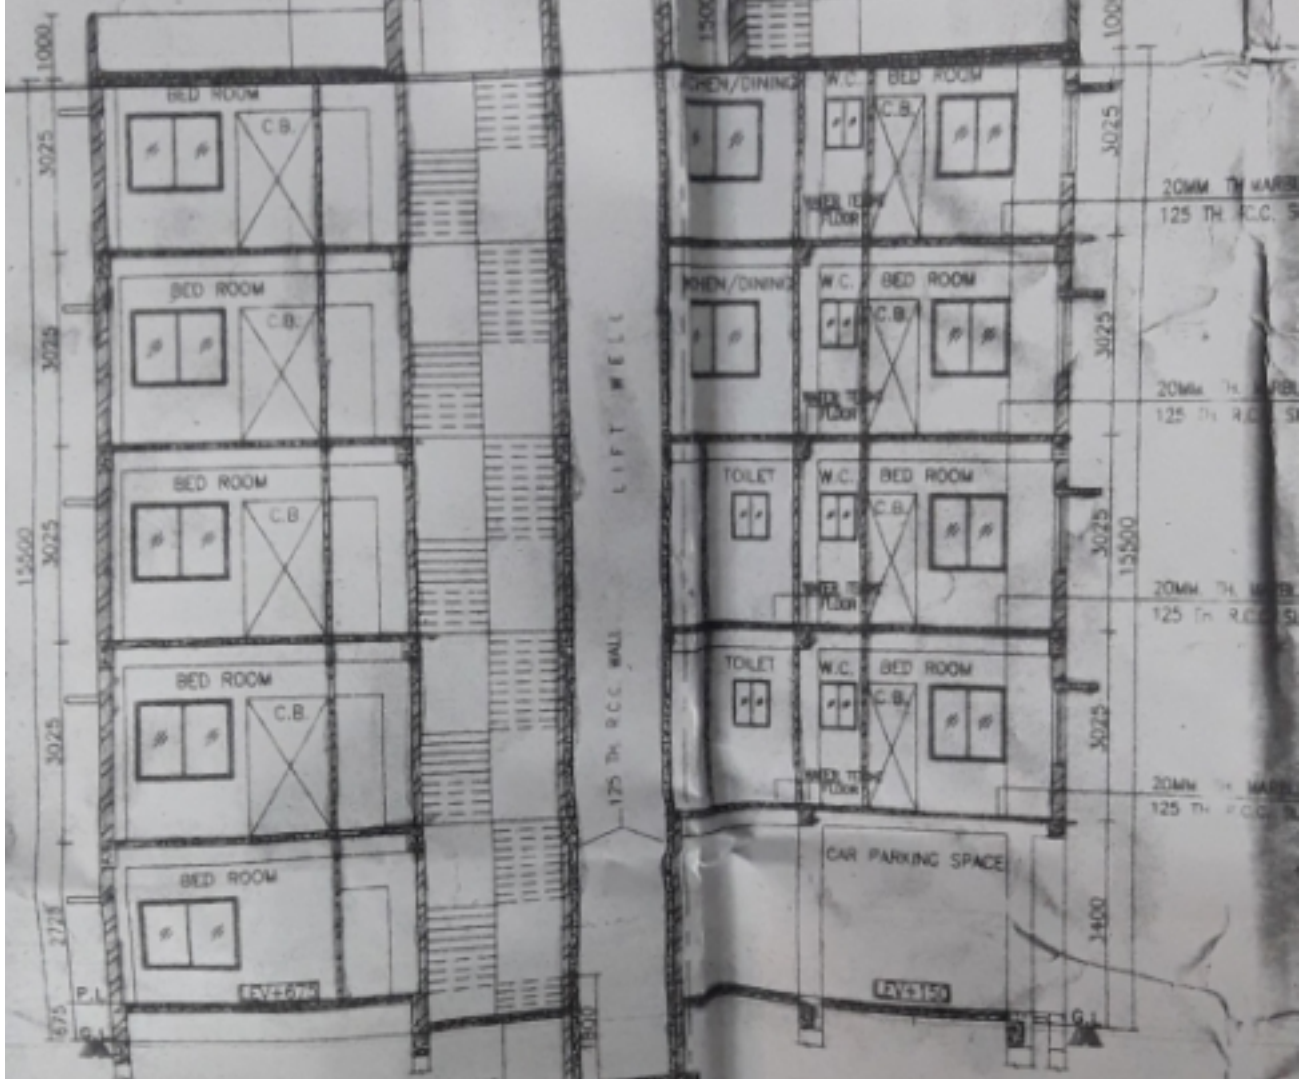

20MM TH. MARBLE FLOORING OVER 75 TH. P.C.C. (GRADE -M-10) OVER 75 TH. B.F.S.


20MM TH. MARBLE OVER 125 TH. R.C.C. SLAB

20MM TH. MARBLE OVER 125 TH. R.C.C. SLAB


20MM TH. MARBLE OVER 125 TH. R.C.C. SLAB

20MM TH. MARBLE OVER 125 TH. R.C.C. SLAB


SECTION AT- 1-B  
SCALE - 1/100

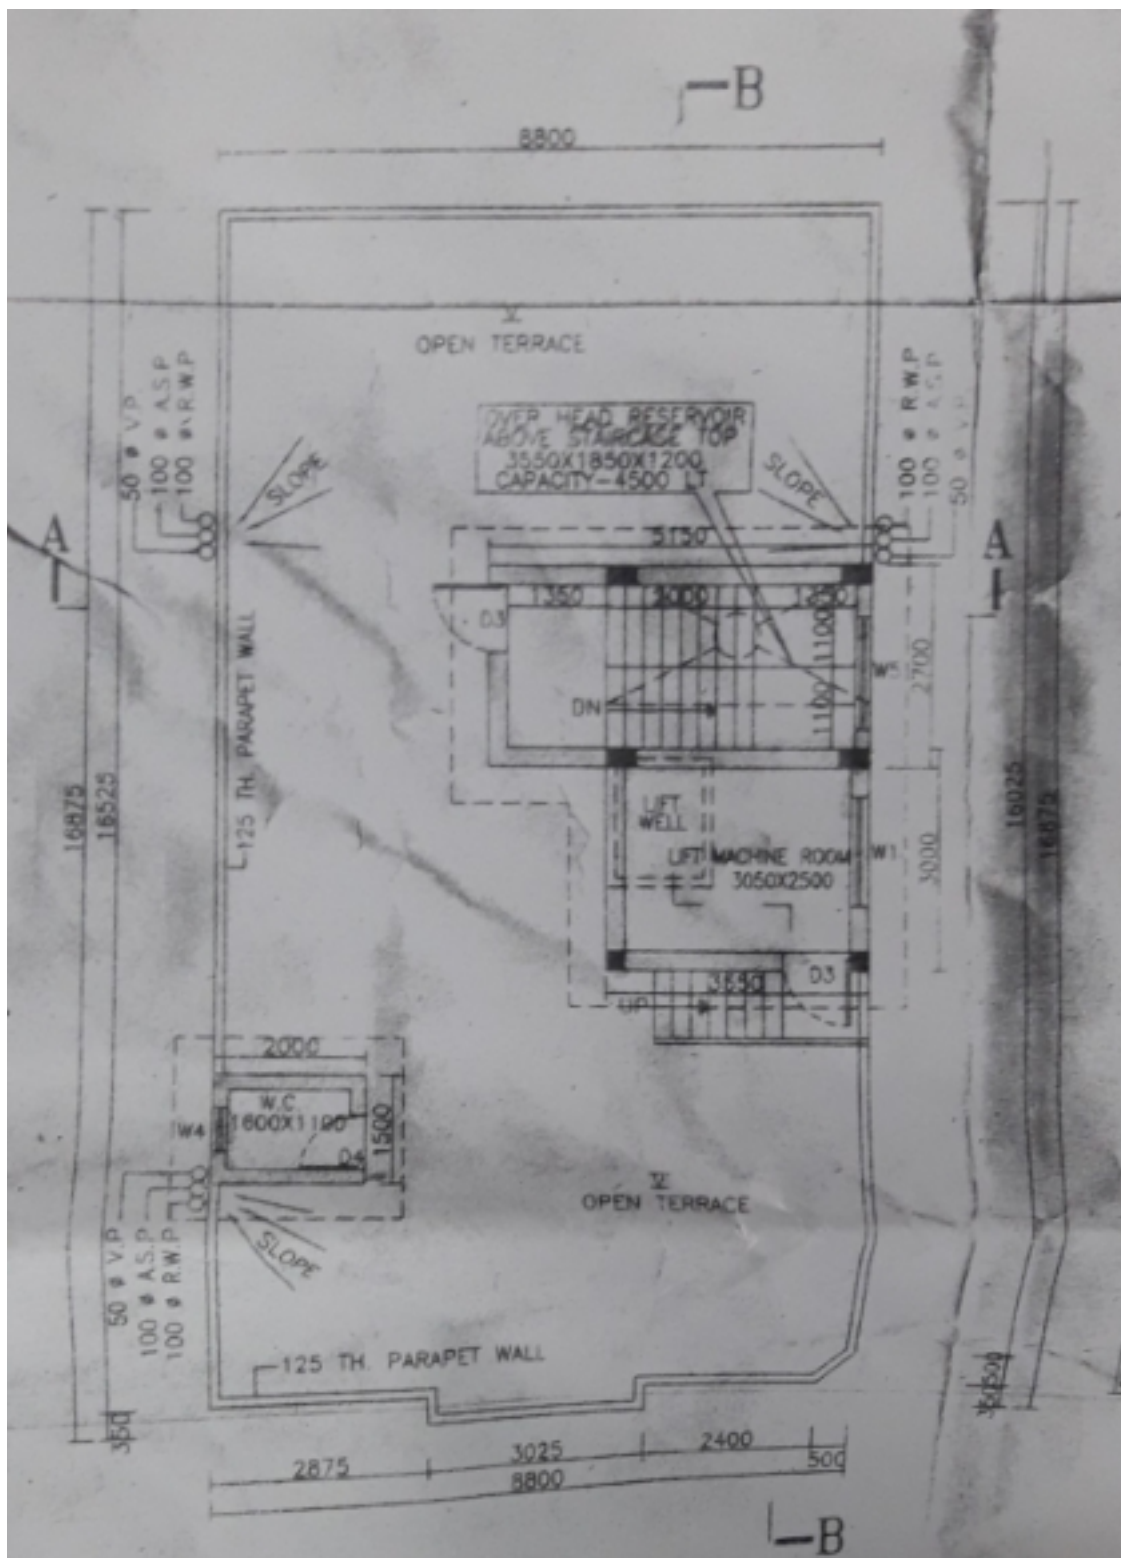

**PROPOSED TERRACE FLOOR PLAN**  
 SCALE-1:100

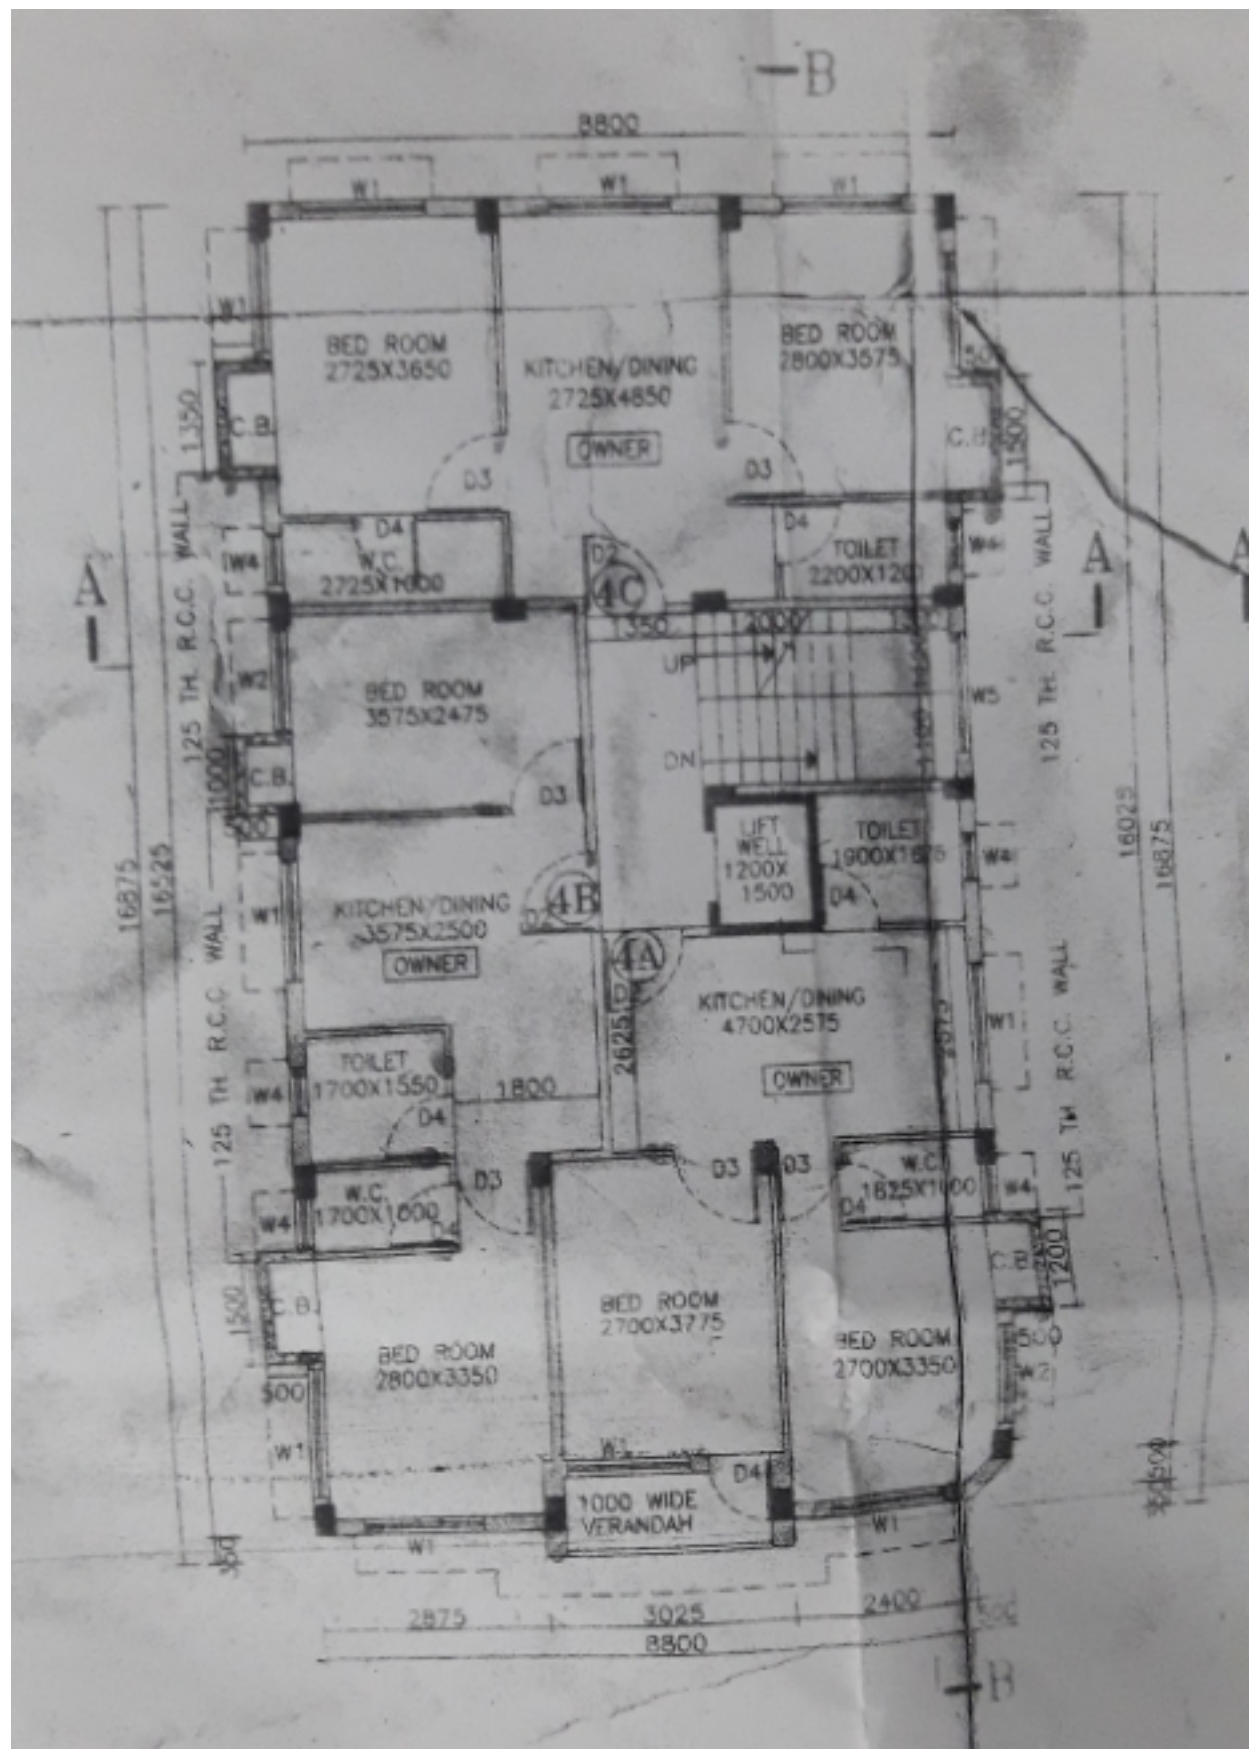


PROPOSED FOURTH FLOOR PLAN  
 SCALE-1:100

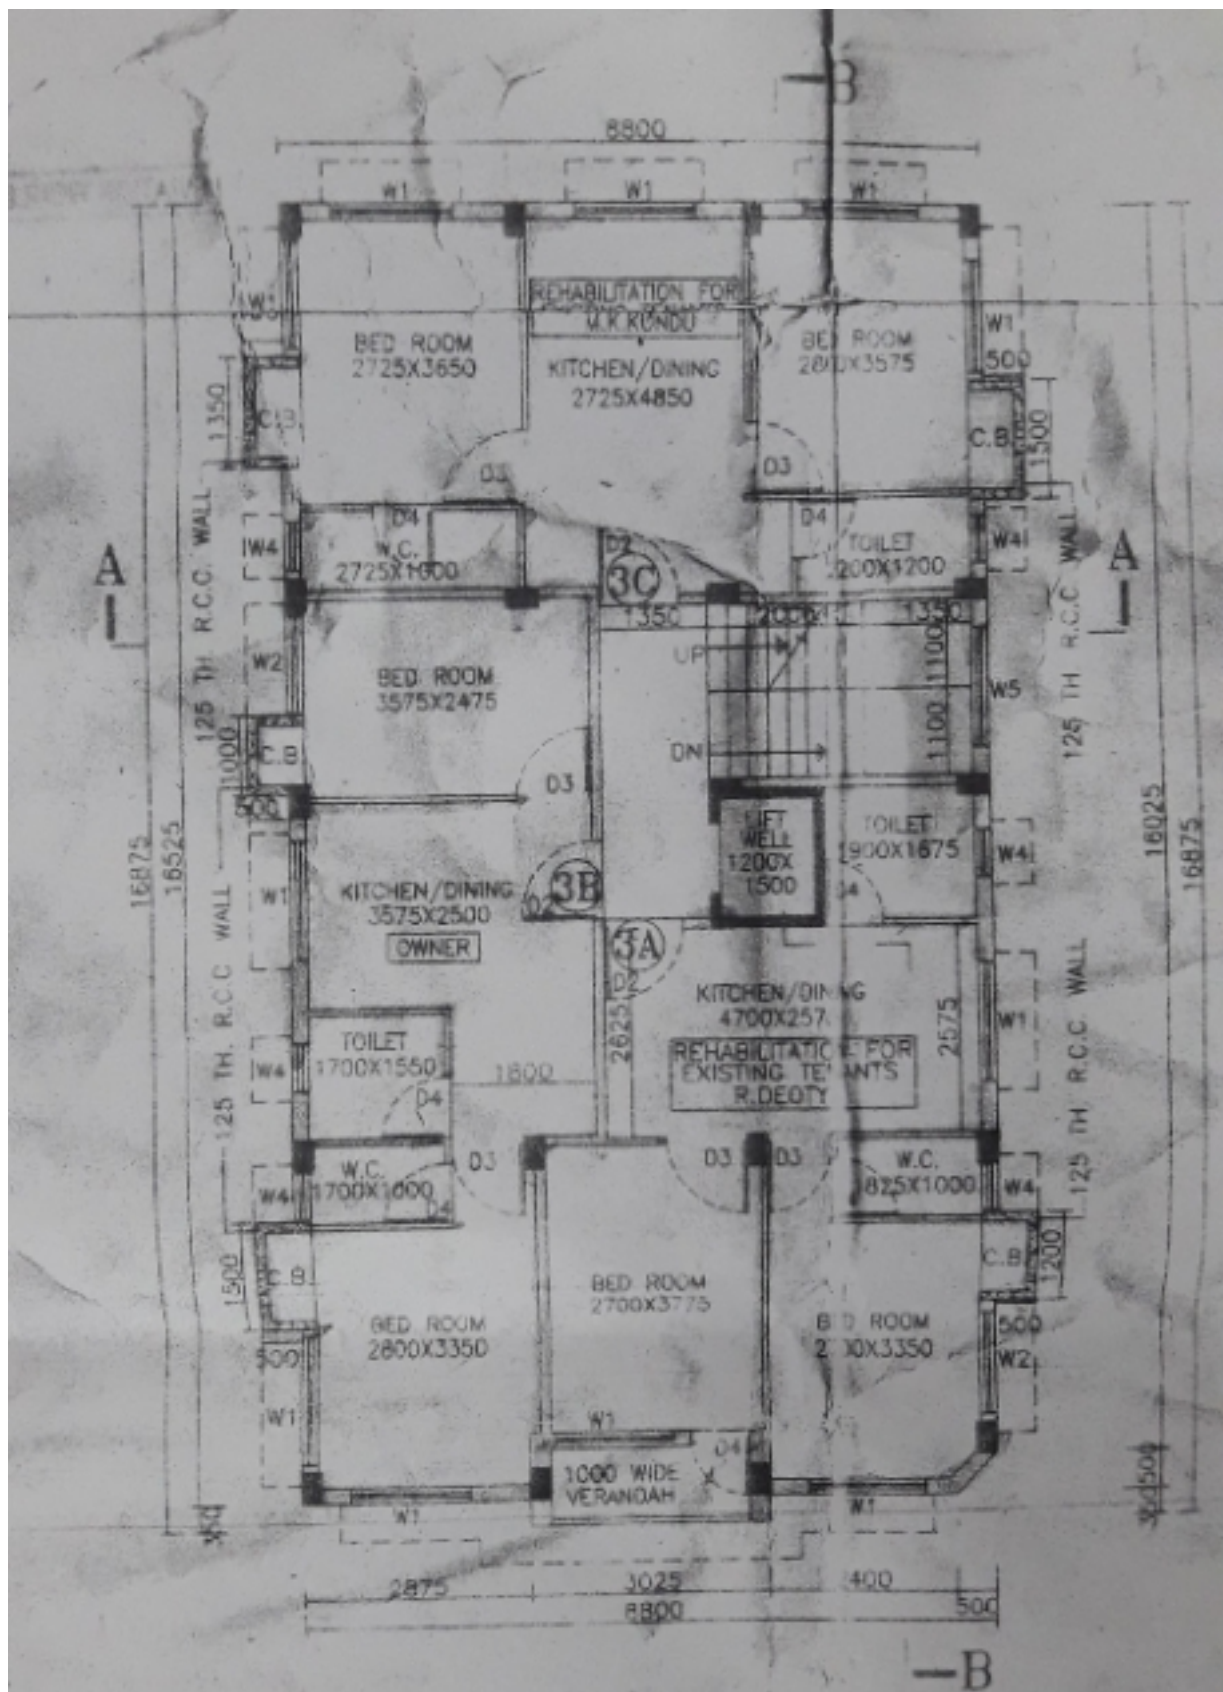


PROPOSED THIRD FLOOR PLAN  
SCALE - 1:100



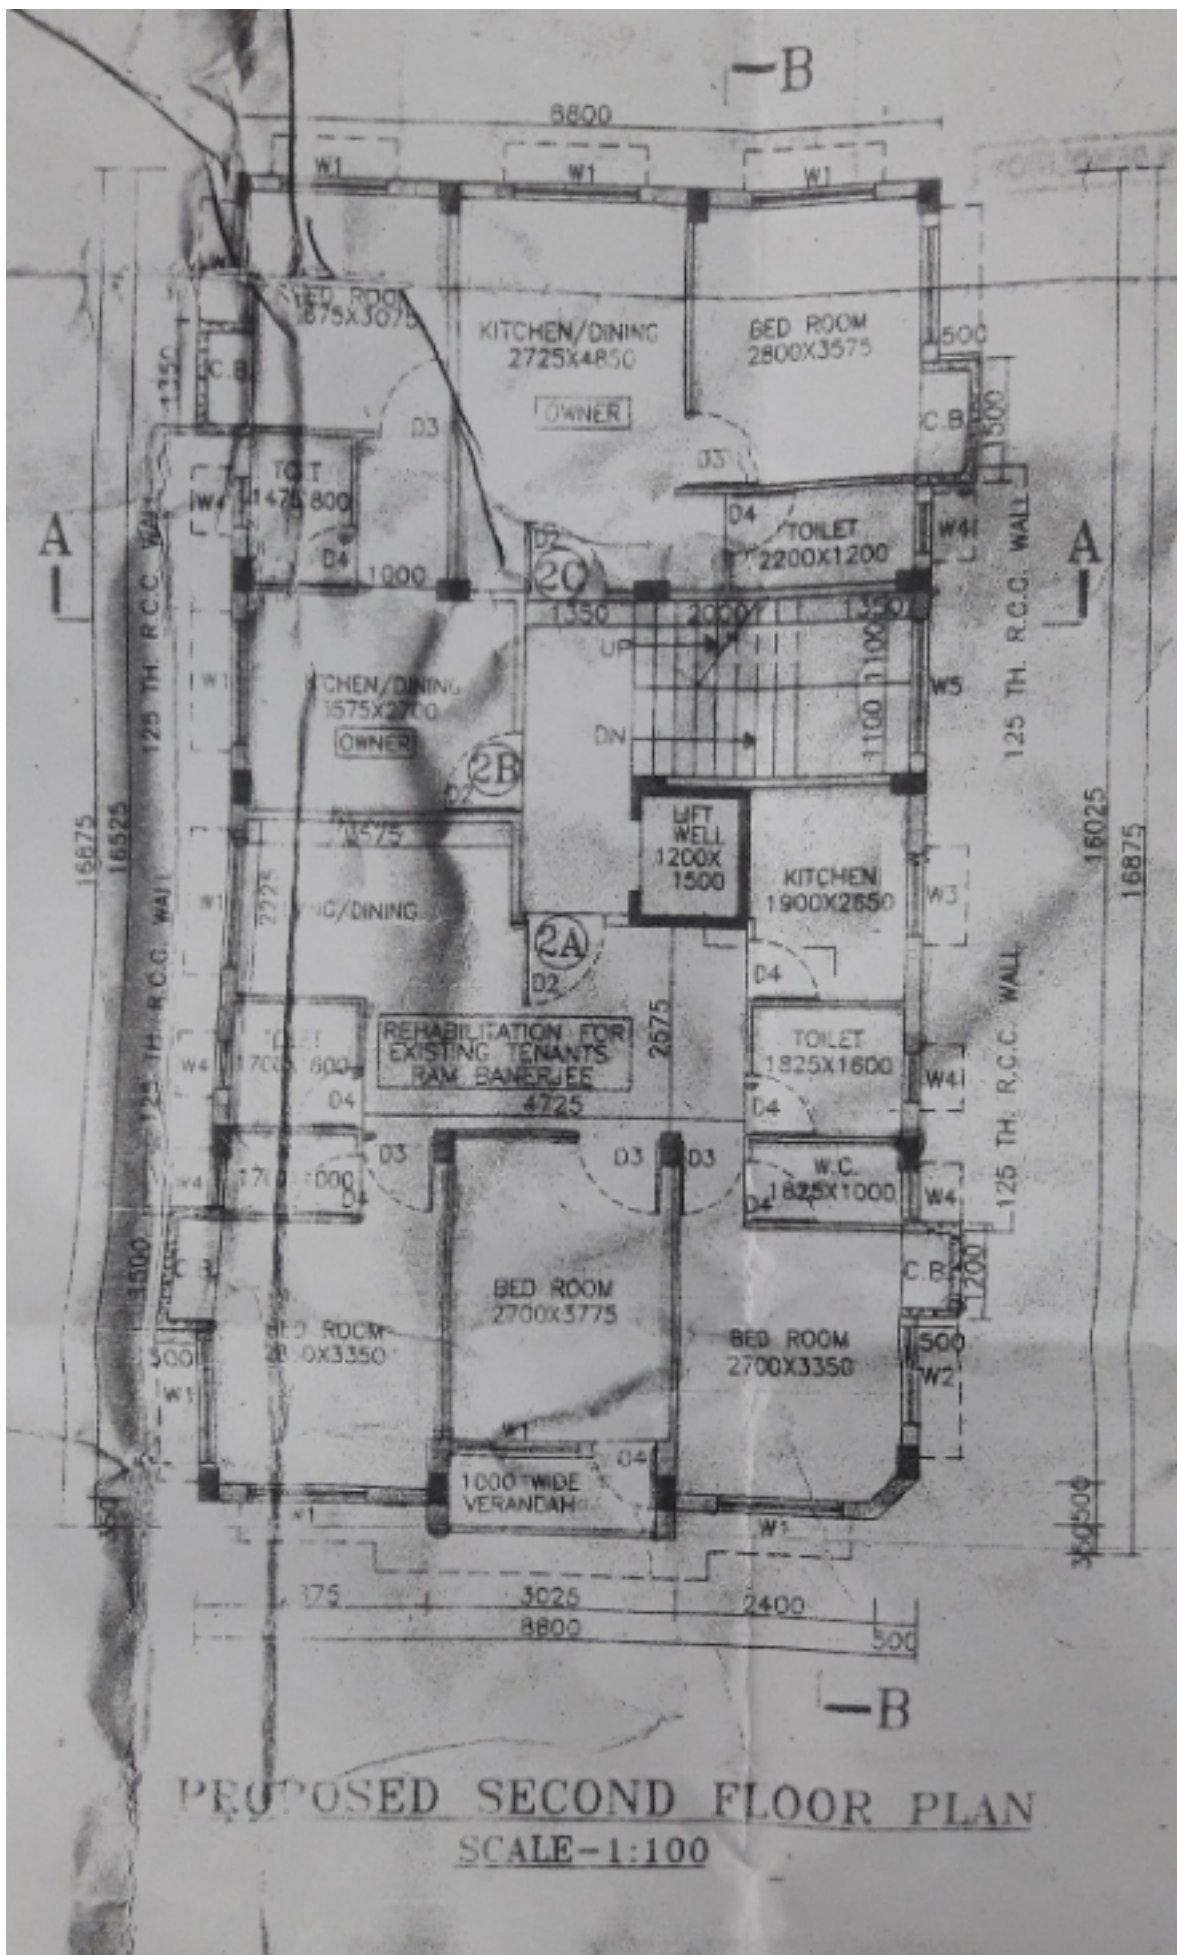

PROPOSED SECOND FLOOR PLAN  
SCALE-1:100

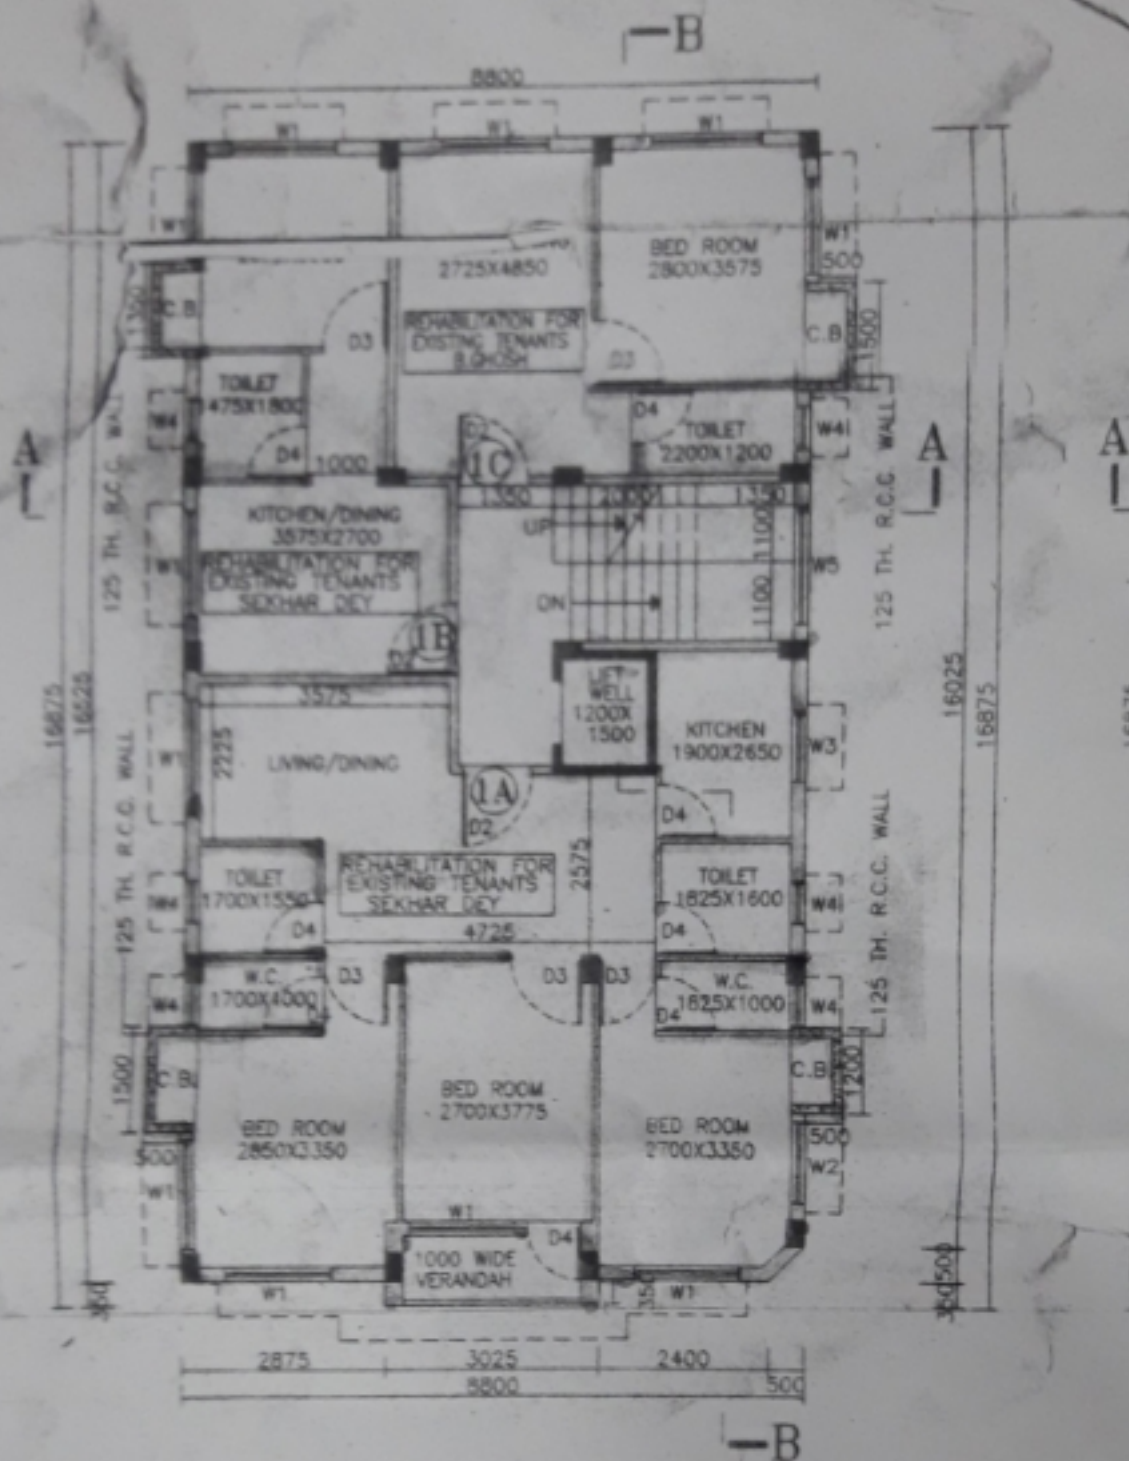

PROPOSED FIRST FLOOR PLAN  
SCALE-1:100

AVG. 100 MM THK WATER PROOFING TREATMENT  
OVER 125 THK. R.C.C. SLAB (GRADE M-10)


OVER HEAD  
RESERVOIR  
CAPACITY - 4500 LT

20MM TH. MARBLE FLOORING OVER  
125 TH. R.C.C. SLAB (GRADE M-20)


20MM TH. MARBLE FLOORING OVER  
125 TH. R.C.C. SLAB (GRADE M-20)

20MM TH. MARBLE FLOORING OVER  
125 TH. R.C.C. SLAB (GRADE M-20)


20MM TH. MARBLE FLOORING OVER  
125 TH. R.C.C. SLAB (GRADE M-20)

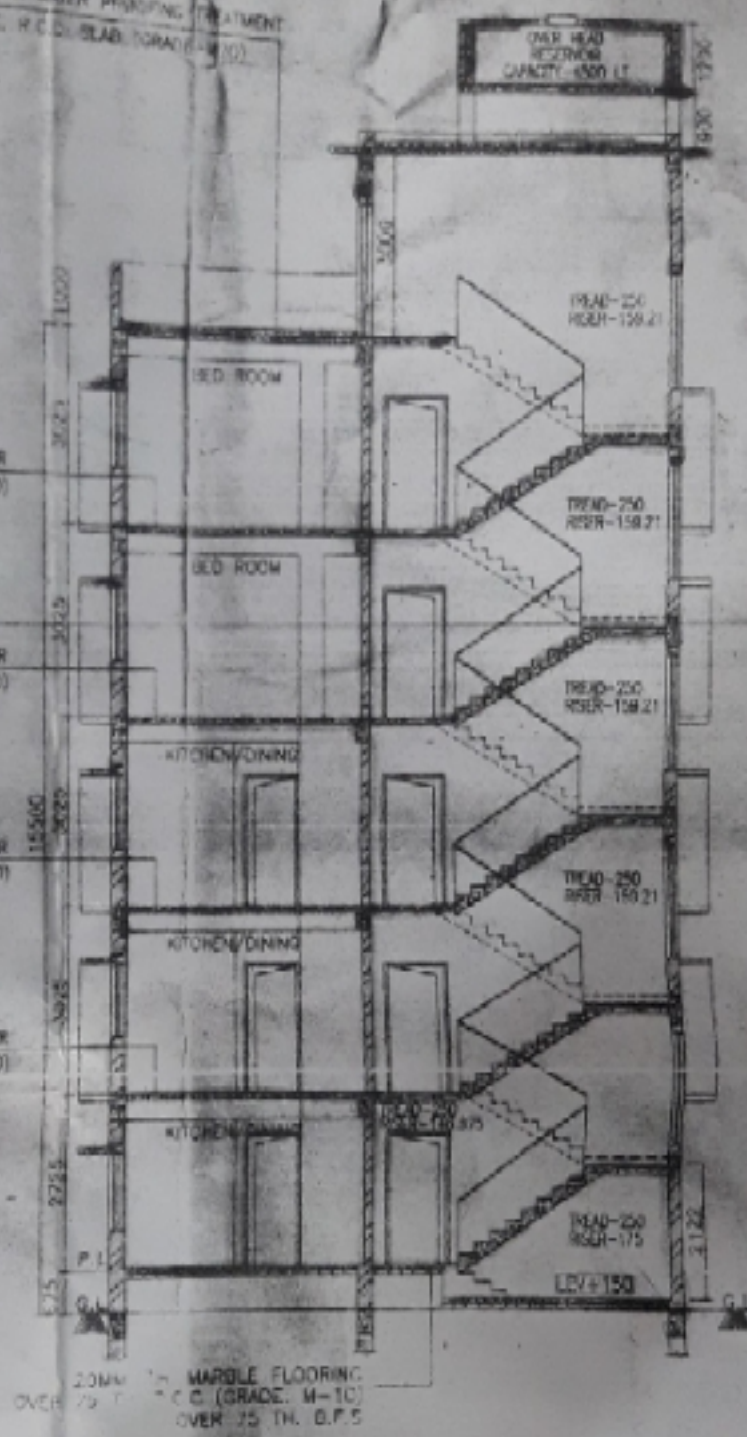

SECTION AT- A-A  
SCALE-1:100

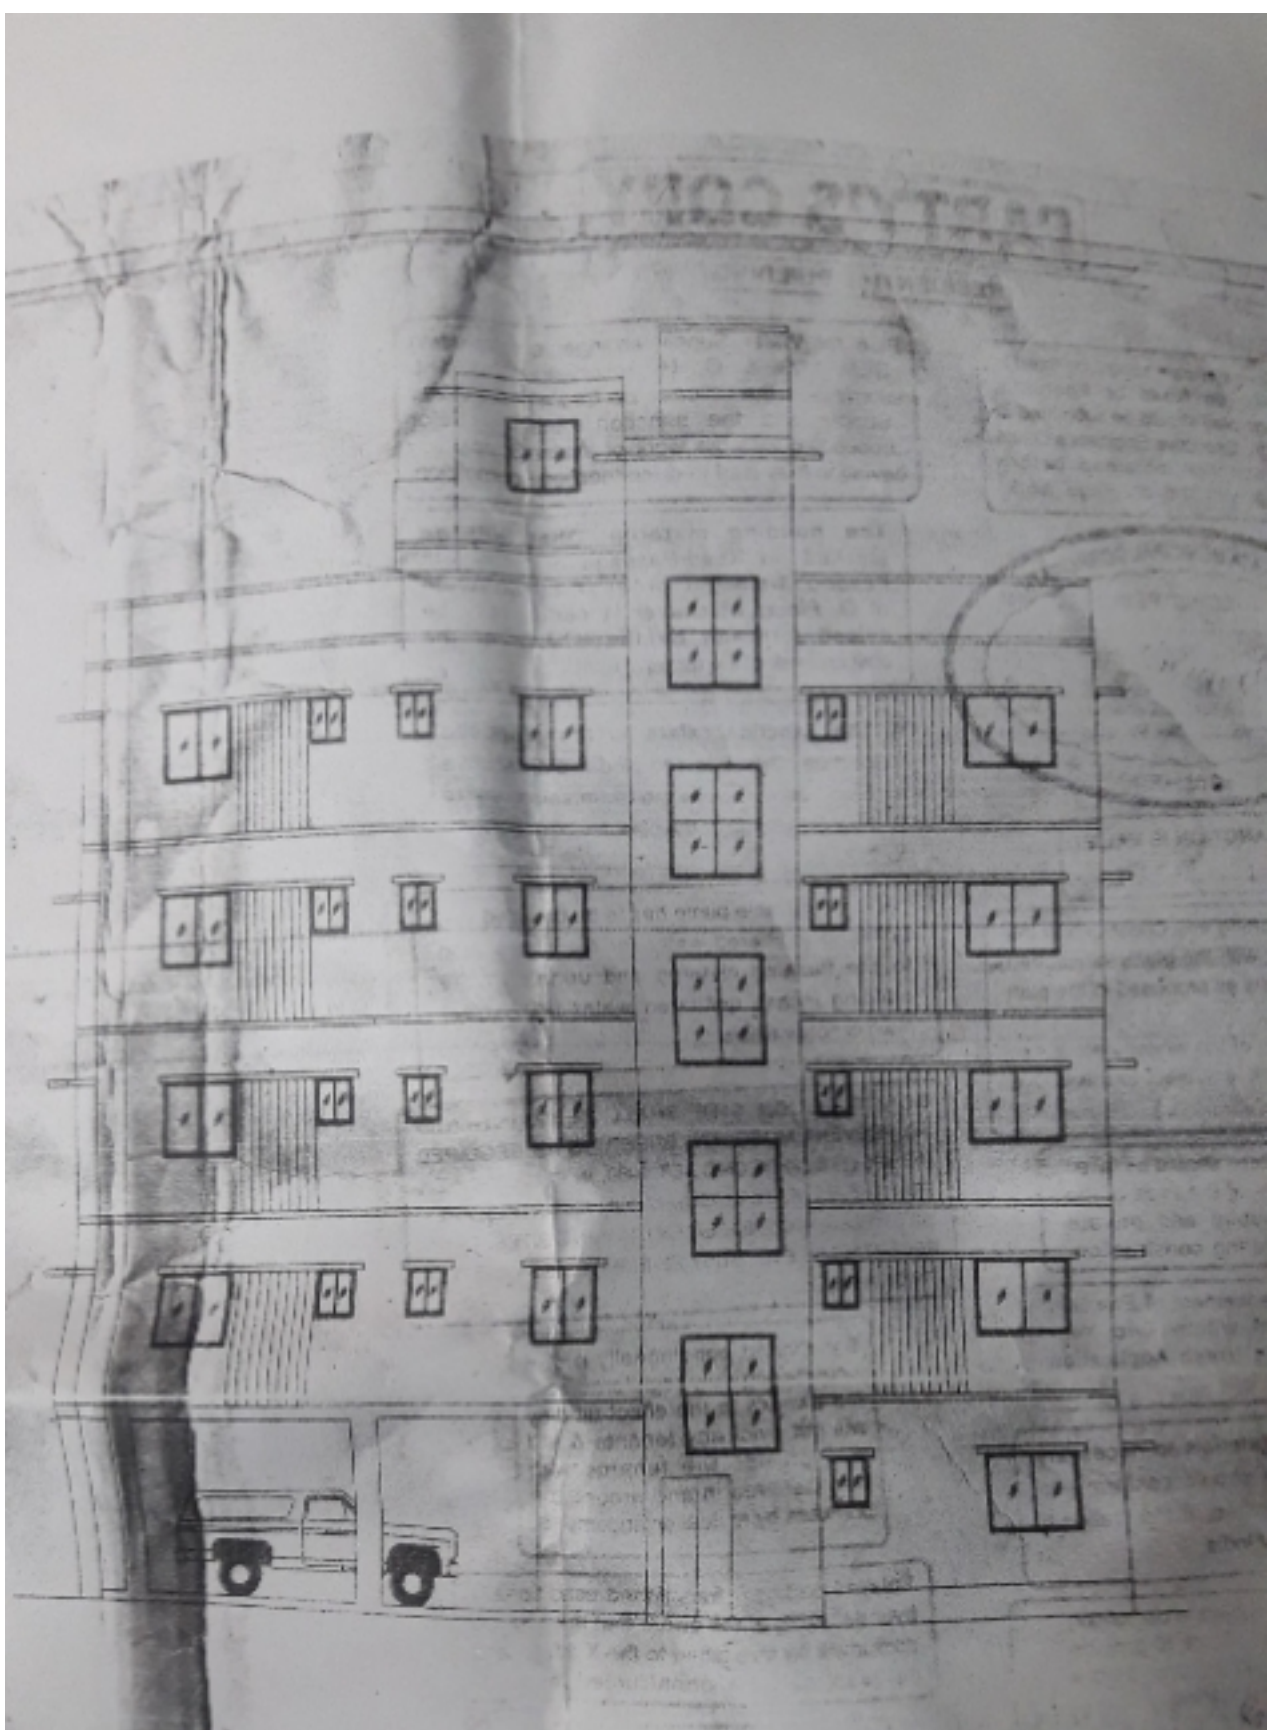

NORTH SIDE ELEVATION  
SCALE - 1:100

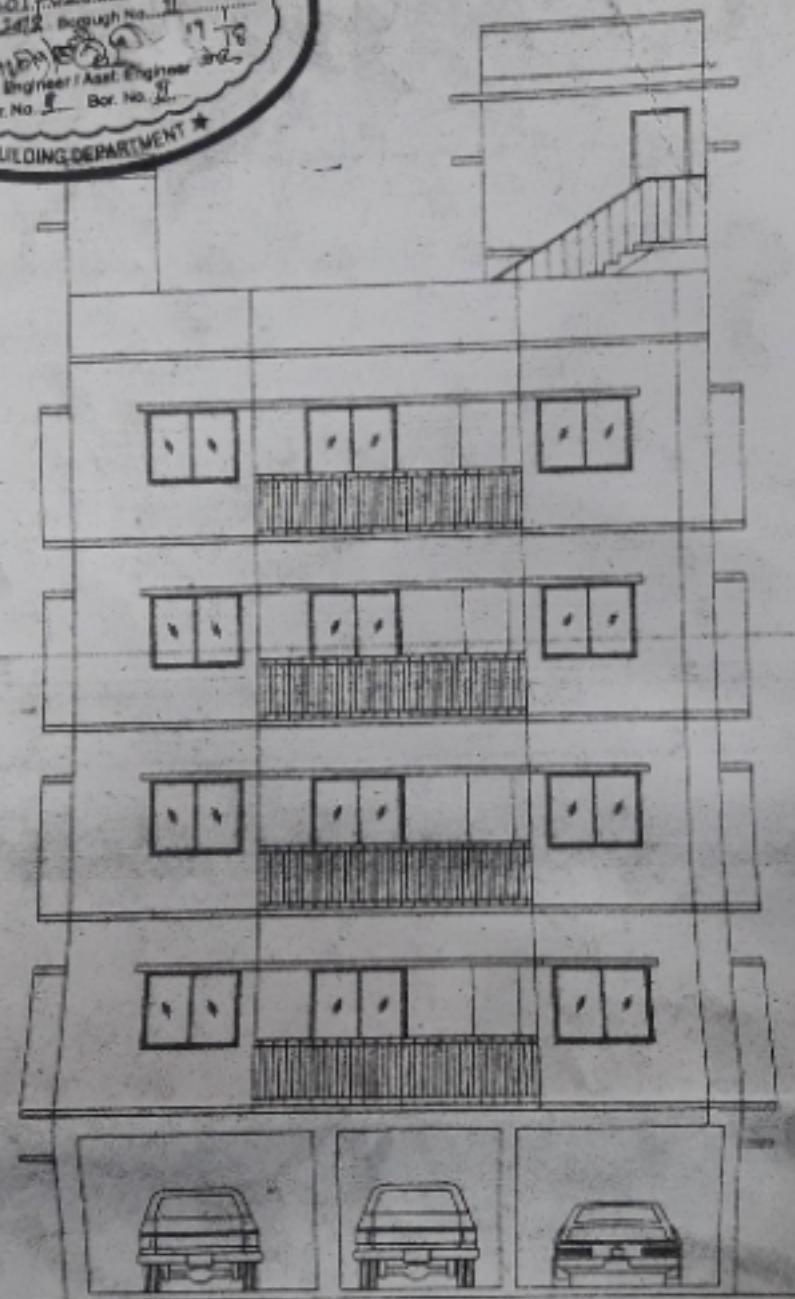

**FRONT ELEVATION**  
**SCALE-1:100**