


SCALE=1:600

SITE PLAN



36 ELLIOT ROAD

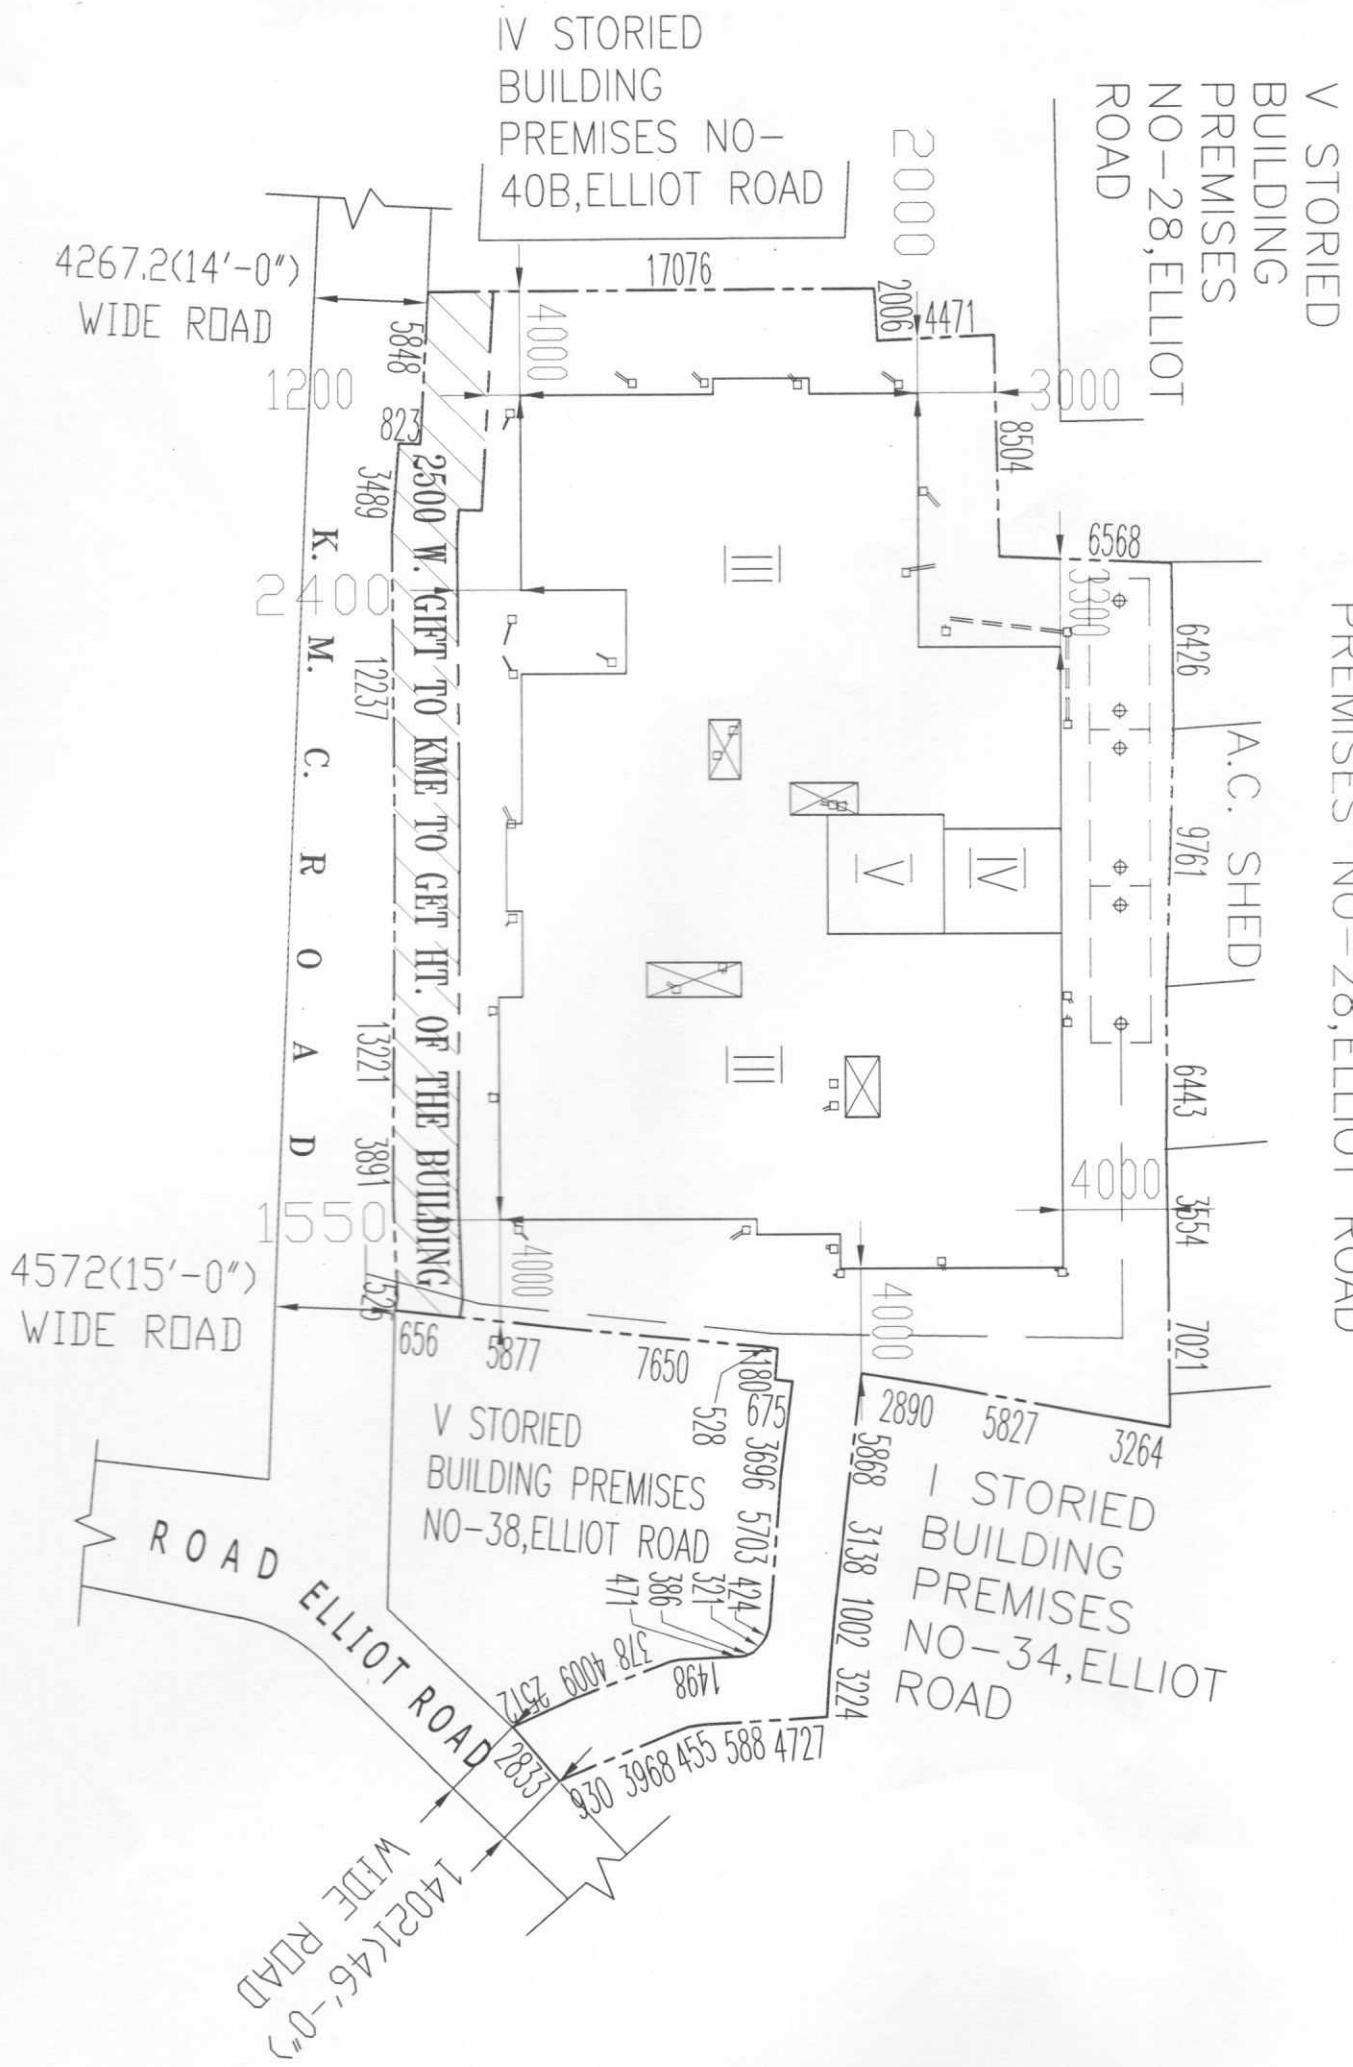

IV STORIED BUILDING PREMISES NO-40B, ELLIOT ROAD

V STORIED BUILDING PREMISES NO-28, ELLIOT ROAD

PREMISES NO-28, ELLIOT ROAD

A.C. SHED

V STORIED BUILDING PREMISES NO-38, ELLIOT ROAD

I STORIED BUILDING PREMISES NO-34, ELLIOT ROAD

ROAD ELLIOT ROAD

14021(46'-0") WIDE ROAD

4267.2(14'-0") WIDE ROAD

4572(15'-0") WIDE ROAD

2500 W. GFT TO KME TO GET HT. OF THE BUILDING

K.M.E. ROAD