


NPR MOTORS PVT. LTD.
C.S.DAG No.-624 / 627

B.T. ROAD

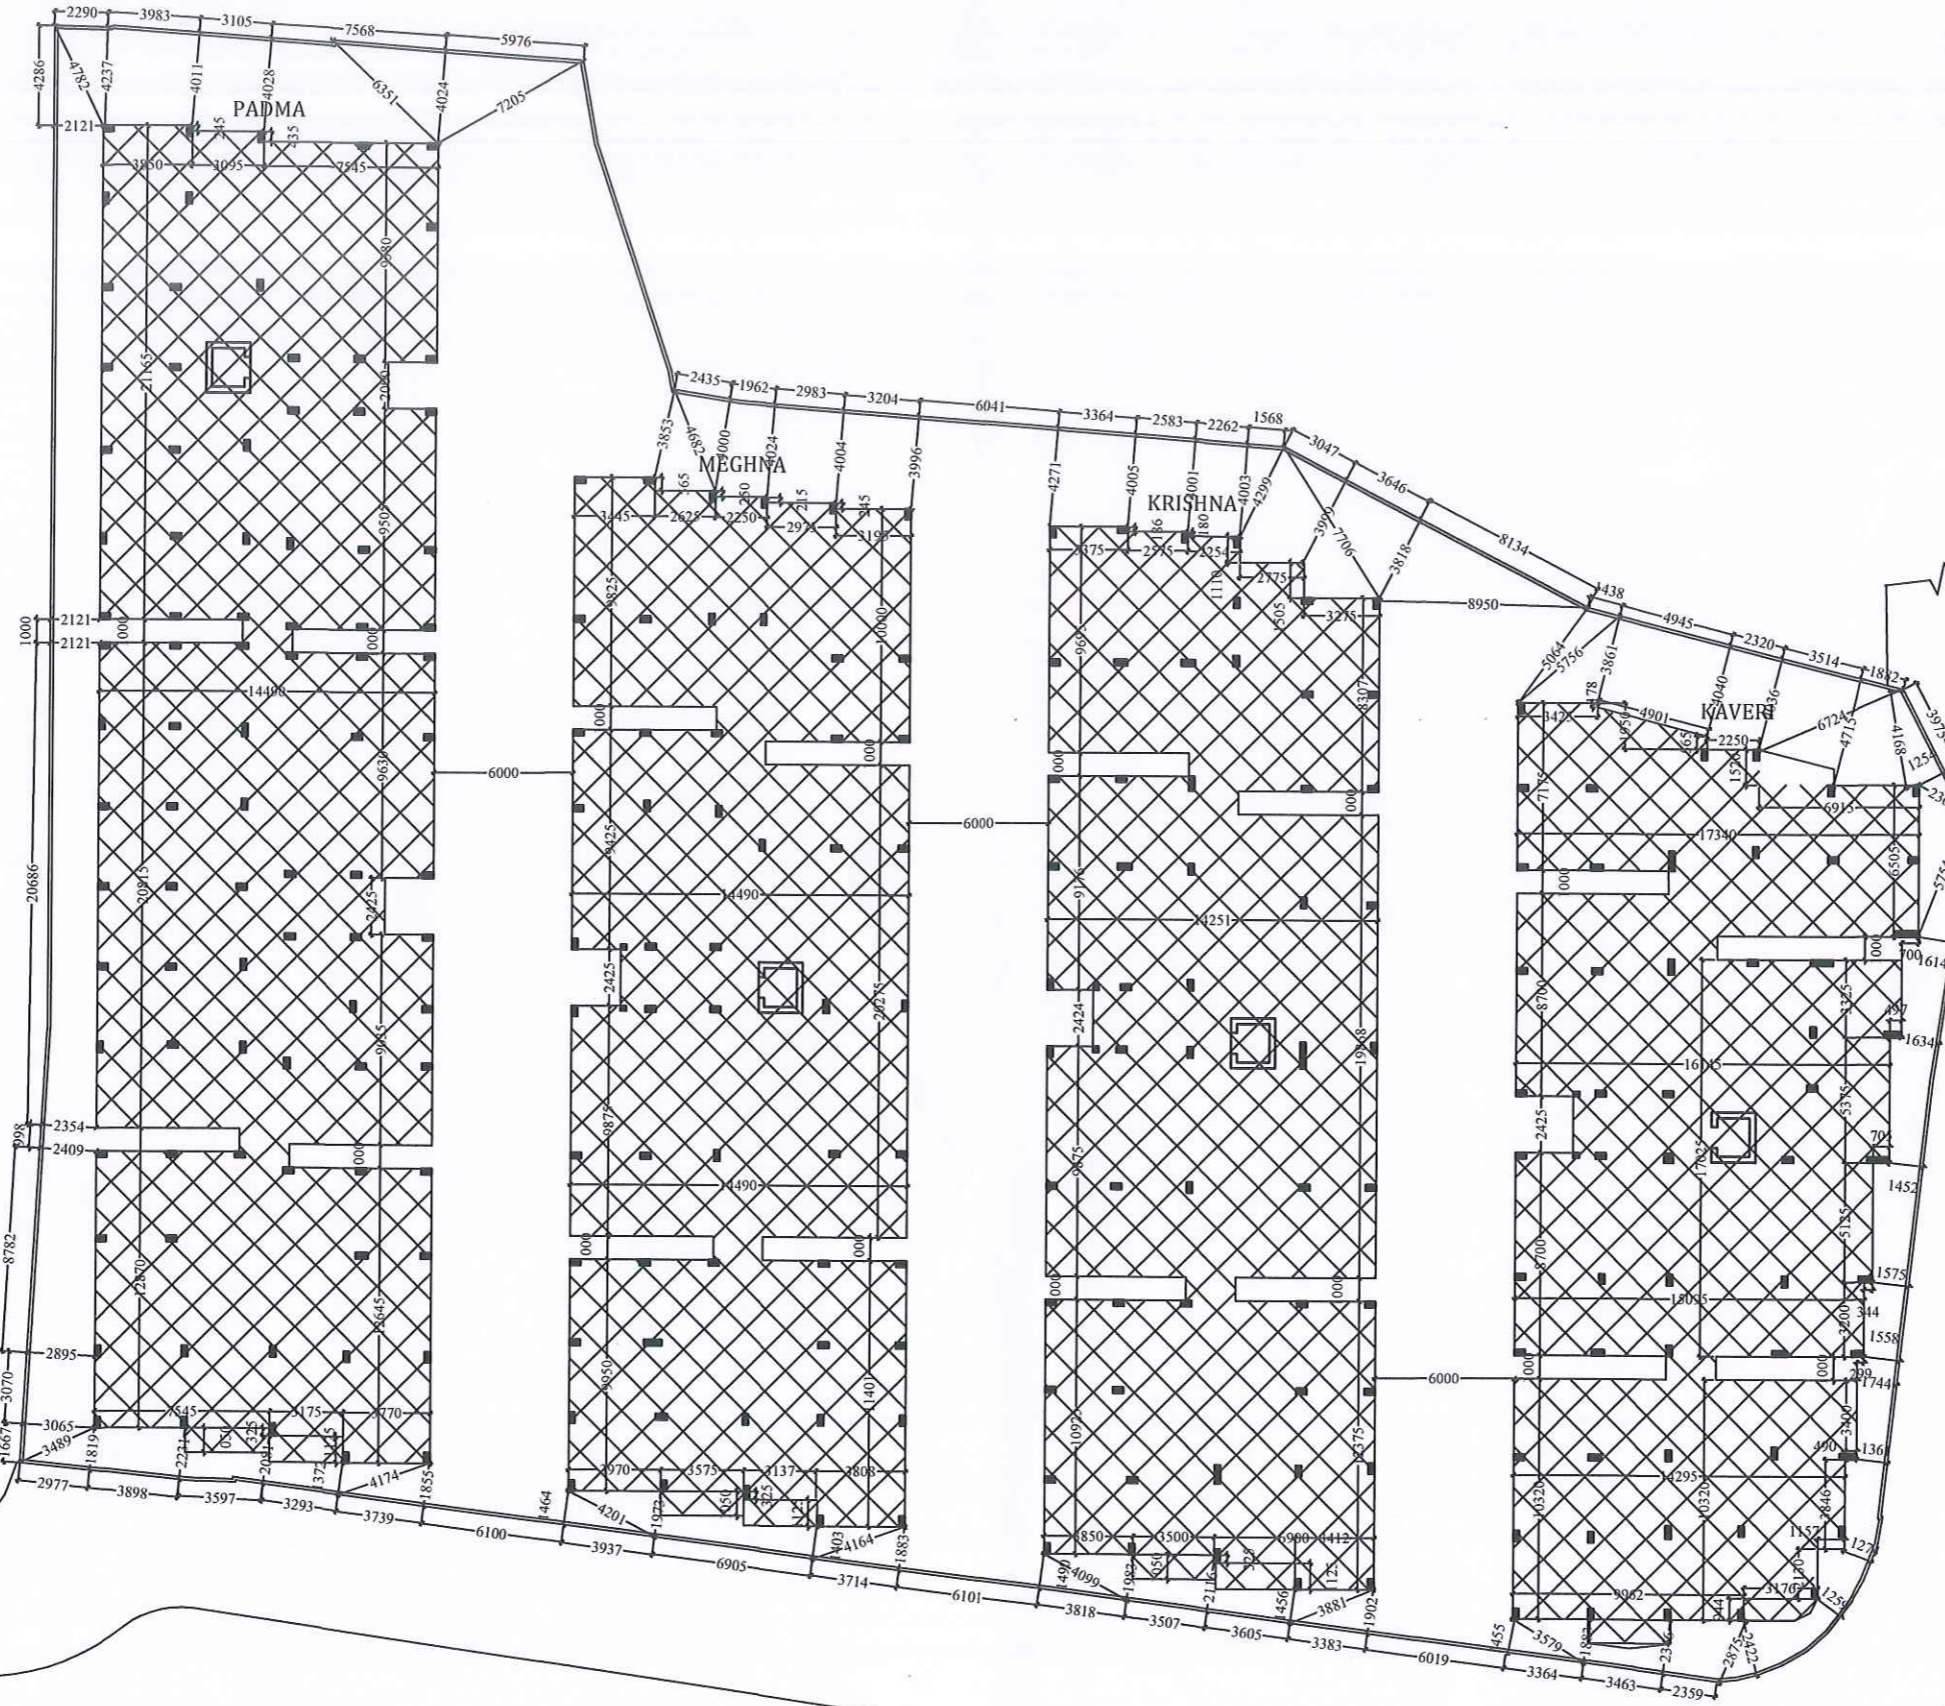

Karan Tod

SIGNATURE OF OWNER

Arun Bhattacharya
ARUN BHATTACHARYA
CIVIL ENGINEER (DIPLOMA)
L.B.S.- Panihati Municipality
2003112093 Date
SIGNATURE OF ARCHITECT / L.B.S

TITLE

BLOCK LAYOUT PLAN
(BLOCK -A,B,C,D)

PROJECT

PROPOSED BUILDING PLAN OF G+IV (BLOCK - A & D) AND G+V (BLOCK- B & C) STORED RESIDENTIAL BUILDING OF M/S GNB MOTORS LTD.; AT MOUZA - SODEPUR; DAG No.-627/923; R.S. KHATIAN No.-544; J.L. No. - 08; P.S- KHARDHA; DIST. - 24 Pgs(N); UNDER PANIHATI MUNICIPALY; WARD No. -11; HOLDING No.-168F, NILGANJ ROAD.

ARCHITECT

A.B.CONSTANT.
B-76, PURBAYAN, KOL-700110

DRAWN	MONOJ SANFUI	SCALE	1:100
CHKD	KARTTIK BHANDARY	DATE	16.03.2017

DRAWING NO. - CFSSPL / BMR / SC / S/01