
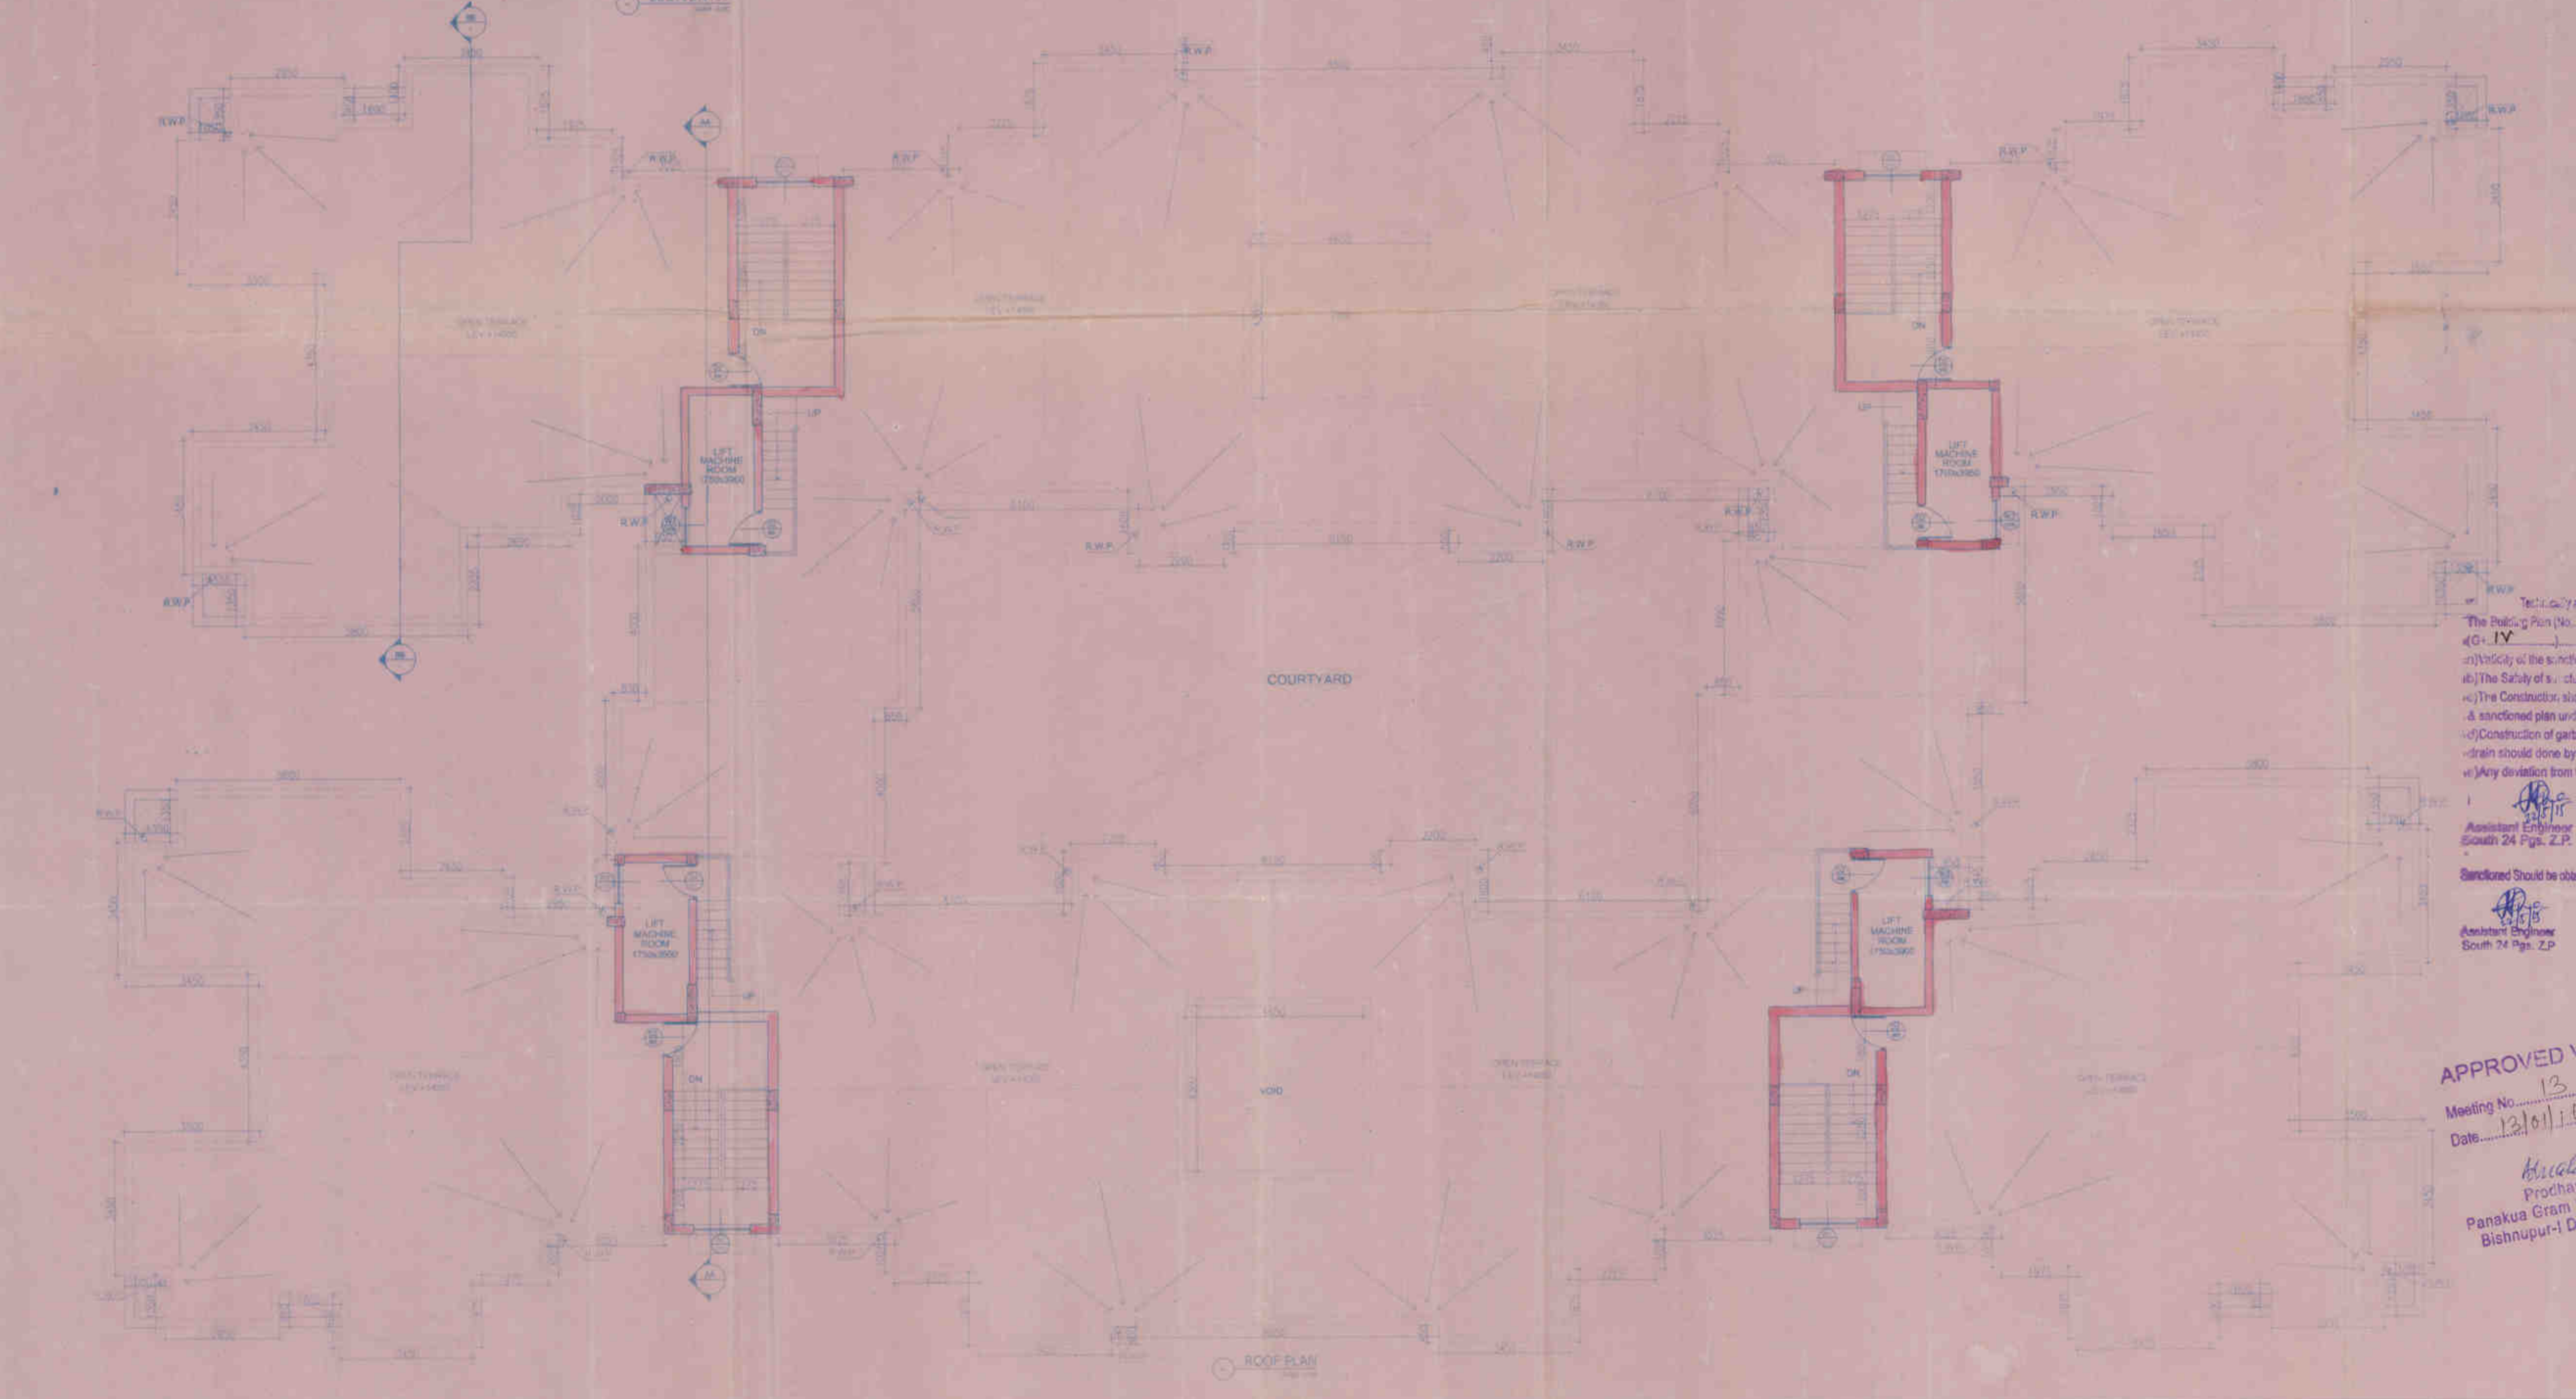
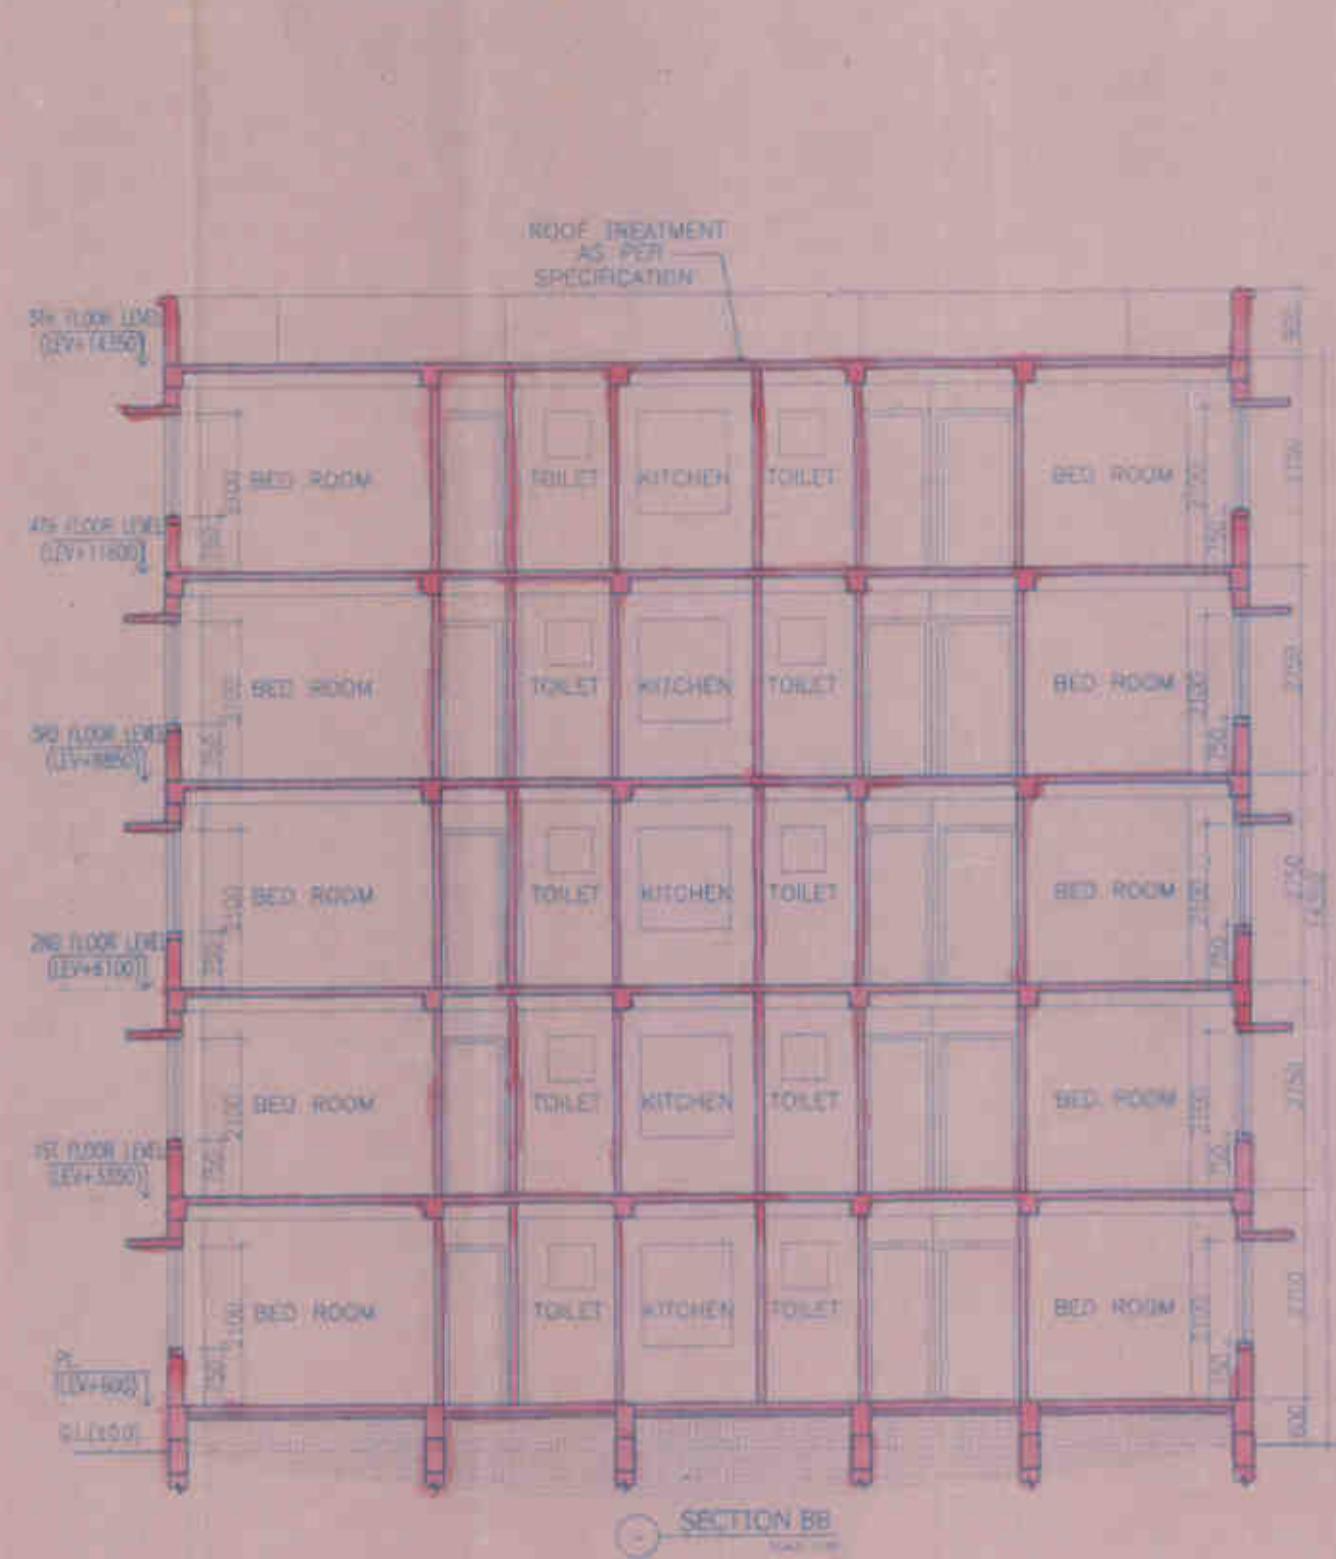
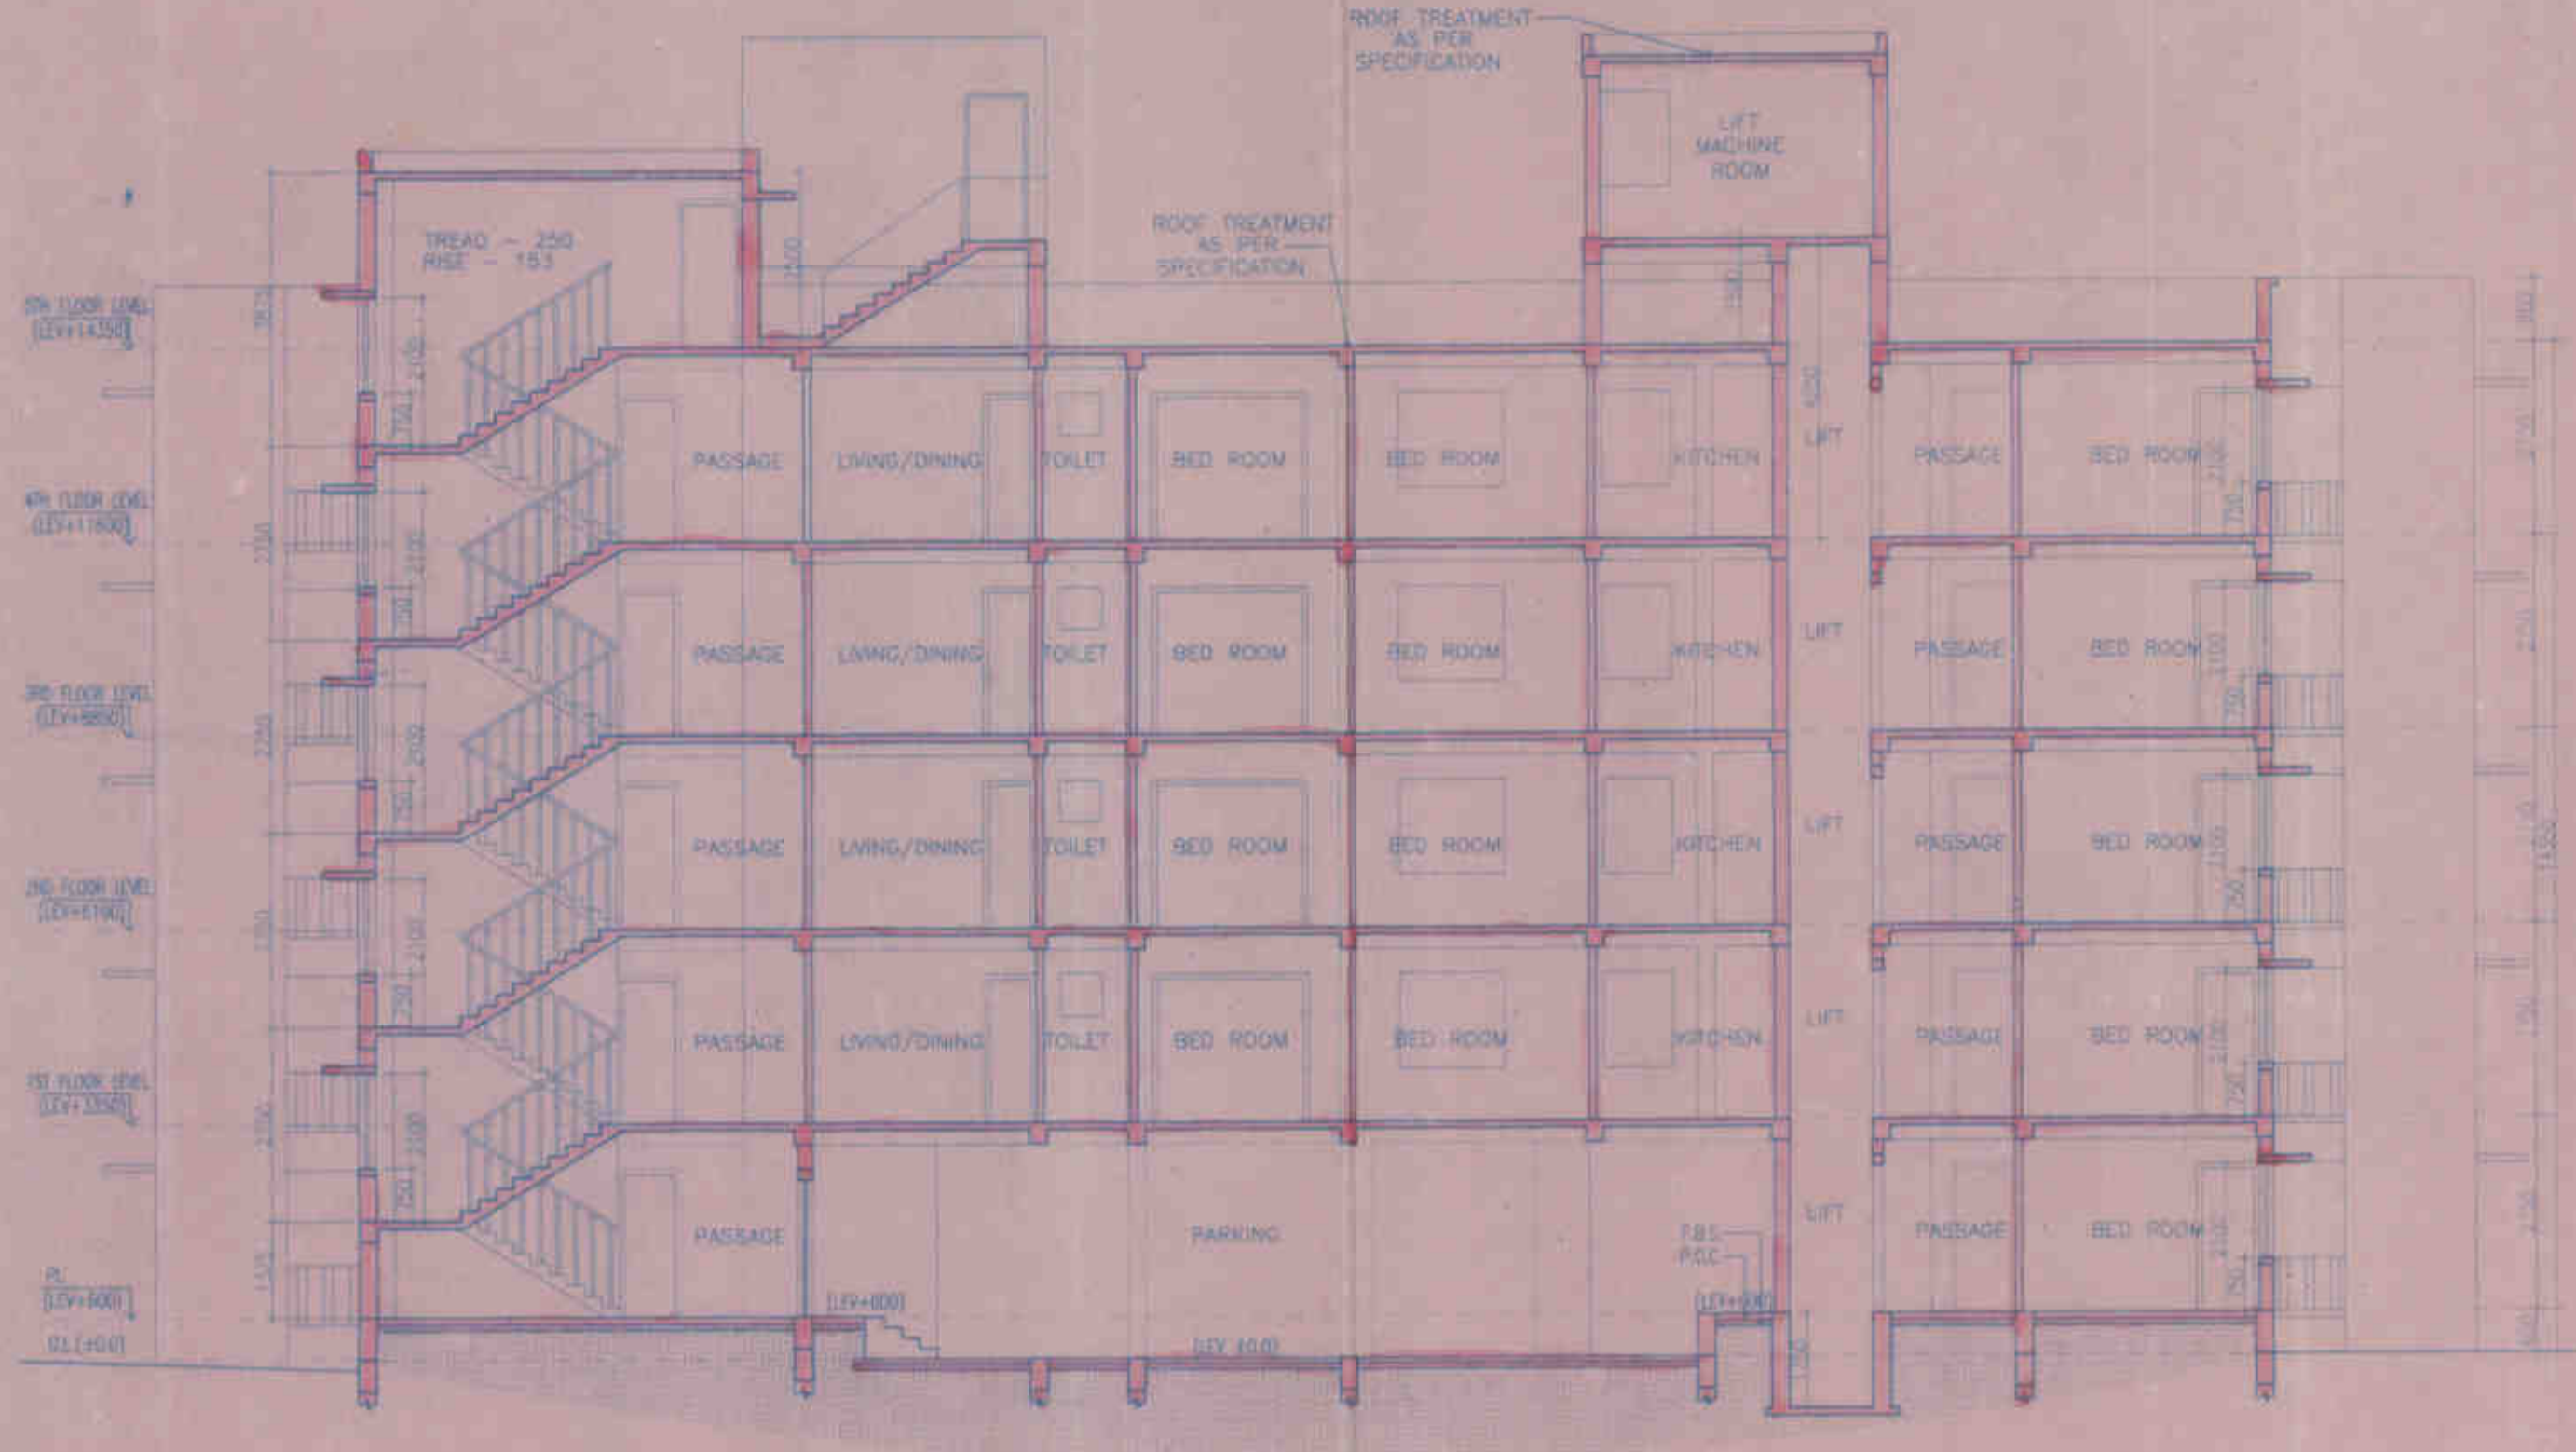


PROPOSED 5 STORIED RESIDENTIAL BUILDING
 AT R.S.DAGNO -557,558, L.R.DAG NO.-557,558
 R.S.KHATIAN NO.-194,195,82, L.R.KHATIAN
 NO.-1640,1639,1638,1641 IN MOUJA
 -RAGHABPUR,J.L. NO.-118, C.P.-PANAKUA
 BISHNUPUR, SOUTH 24 PARGANAS

- NOTES
- All dimensions are in mm.
 - Discrepancies in dimensions or otherwise should be brought to the notice of consultant before starting the work.
 - This drawing supersedes earlier drawings.
 - All brickwork plastering inside or outside are in the ratio of 1:6 & 1:4 respectively & outside plastering contains water proofing.
 - This drawing should be read only and not to be used.
 - All pipe works are as per IS:456 and all appointments as per IS:1178.
 - All E.C.C. work should be done as per specifications mentioned in the structural drawings.
 - All precautionary measures shall be taken at the time of construction of semi underground reservoir.
 - Depth of water reservoir shall not be more than the depth of rock below foundation.
 - All external walls are 200 mm and all internal walls are 100 mm, unless otherwise specified.
 - This drawing should be used for Sanction Purpose only.
 - For details of reinforcement & RCC work refer structural drawings.
 - Balcony railing height and staircase railing height not less than 1.1m.

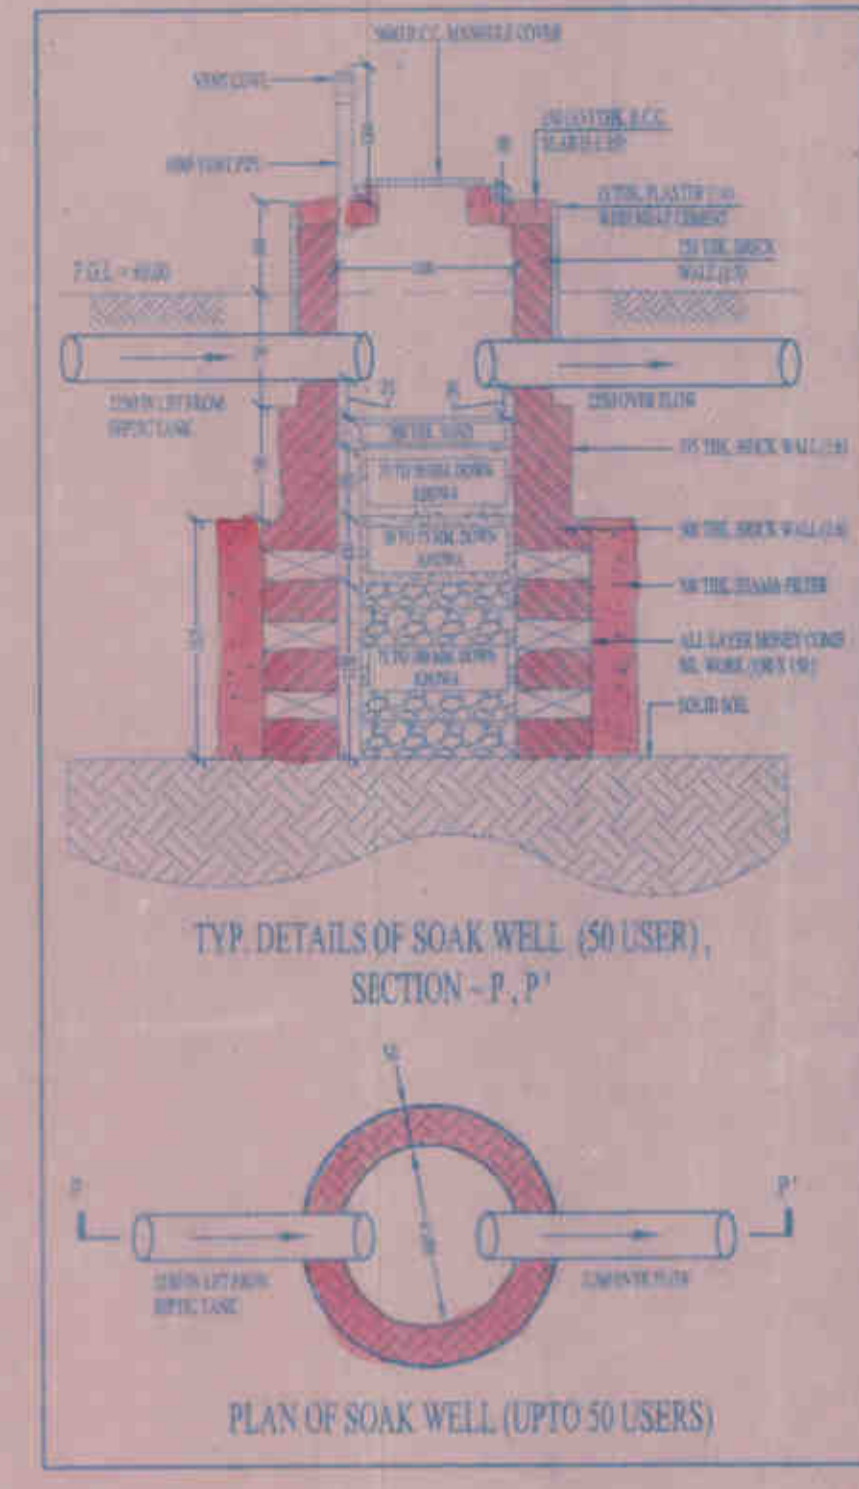

Aloma Bose
 SIGNATURE OF THE APPLICANT/OWNER

Technically approved and recommended for sanction
 The Planning Plan No. **352/482/KMDH**
 of G. IV, dt. **14.05.14**, subject to the conditions.
 Validity of the sanctioned Plan for 3 Years unless
 (a) The Safety of structure should be checked as per I.S. Code.
 (b) The Constructor should be carried out as per specification of I.S. Code
 & sanctioned plan under the supervision of a qualified sanctioned Engineer.
 (c) Construction of garbage Vat, soak pit and waste water
 drain should done by the owner.
 (d) Any deviation from the plan shall mean Demolition.

Assistant Engineer South 24 Pgs. Z.P.
 District Engineer South 24 Pgs. Z.P.

Konadiya
 KONADIYA DIWAKHAR JAIN
 REGD. ARCHITECT
 CA/2002/29453
 SIGNATURE OF THE ARCHITECT

Sanctioned Should be obtained from the concern Gram Panchayat

Assistant Engineer South 24 Pgs. Z.P.
 District Engineer South 24 Pgs. Z.P.

K. Sengupta
 KOLISHIK SENGUPTA
 B.E. CIVIL, M.E. (STRUCTURE)
 E.S.E.-1/76/R.N. (I)
 SIGNATURE OF STRUCTURAL ENGINEER

APPROVED VIDE
 Meeting No. **13**
 Date **12/01/16**
 Pradhan
 Panakua Gram Panchayat
 Bishnupur-I Dev. Block

ARCHITECT		NORTH
AAKRITI 12/1A Bosepur Road, Kolkata - 700042		
PURPOSE	SANCTION DRAWING	SCALE 1:100
ARCHITECTURAL DRAWING		
PROJECT CODE	DRAWING NO.	DATE
2014/AR/REGD/AR/30/04		10/09/2014
DRAWN BY	CHECKED BY	RELEASED BY
S.R.	K.S.	K.S.
REVISION		
NO. CHANGES OR NEW SPECIFICATIONS AND THE DATE THEREOF TO BE MENTIONED IN THIS COLUMN		
REVISION NO. 1: 12/01/16		