


Joy Ganesh Construction
Suwendra Brubma
 Partner

BASEMENT FLOOR PLAN
WITH SITE PLAN
SCALE 1:96

LVL = -7'-11"

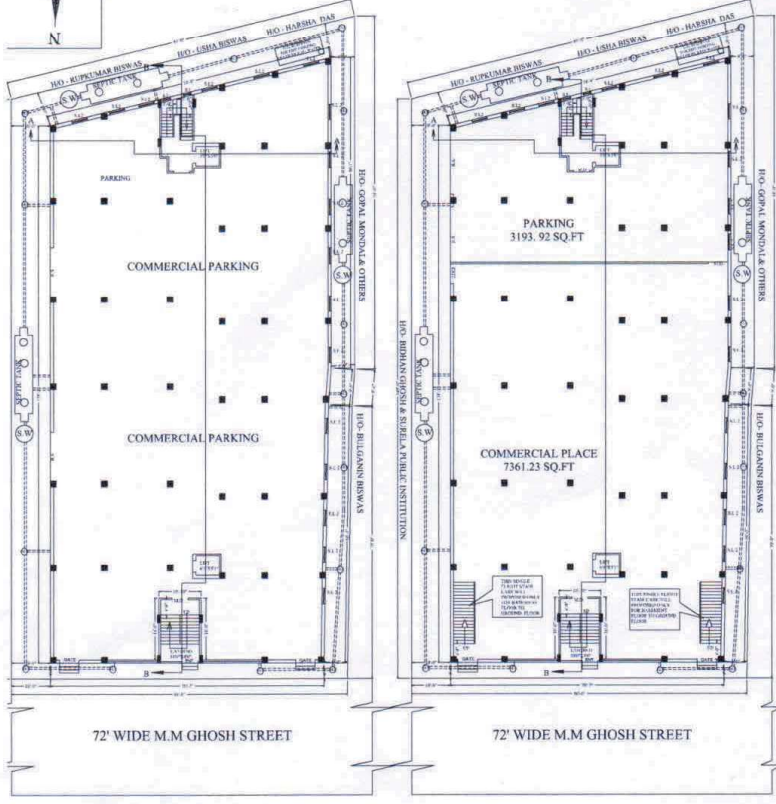

PREVIOUS SANCTIONED BASEMENT FLOOR PLAN WITH SITE PLAN SCALE 1:96

REVISED BASEMENT FLOOR PLAN WITH SITE PLAN SCALE 1:96

PREVIOUS SANCTIONED GROUND FLOOR PLAN WITH SITE PLAN SCALE 1:96

1. REVISION DATE: 15/12/2018
2. REVISED PLAN SANCTIONED ON DATED: 28/11/2018
3. OWNER: JOY GANESH CONSTRUCTION

1. FLOOR PLAN DATE: 15/12/2018
2. REVISED PLAN SANCTIONED ON DATED: 28/11/2018
3. OWNER: JOY GANESH CONSTRUCTION

SPECIFICATIONS:

1. CONCRETE: M30
2. BRICK: 100MM
3. SAND: 3MM
4. WALL: 200MM
5. CEILING: 100MM
6. ROOF: 150MM
7. FLOOR: 100MM
8. CHIMNEY: 150MM
9. STAIR: 150MM
10. ELEVATOR: 150MM
11. ELECTRICAL: 150MM
12. PIPING: 150MM
13. PAINT: 150MM
14. GLASS: 6MM
15. DOOR: 40MM
16. WINDOW: 40MM
17. FLOORING: 150MM
18. WOODWORK: 150MM
19. METALWORK: 150MM
20. SIGNAGE: 150MM

REVISED ONLY BASEMENT AND GROUND FLOOR COMMERCIAL PLAN (INTERNAL ARRANGEMENT CHANGE ONLY) EXCLUDING 1ST, 2ND, 3RD, 4TH, 5TH FLOOR. THAT IS IN FAVOR OF DWIPENDRA BRAHMA IN FAVOR OF JOY GANESH CONSTRUCTION AT M.M GHOSH STREET WARD NO. 17, HOLDING NO. 39 UNDER KRISHINAGAR MUNICIPALITY, P.S. KOTWALI, KRISHINAGAR, DIST. NADIA.

NOTES:

1. ARCHITECTURAL PLAN CENTER AREA IS NAME AS PREVIOUS SANCTIONED PLAN.
2. IN BASEMENT FLOOR IS EXISTING COMMERCIAL CUM RESIDENTIAL BUILDING (PLAT) OF DWIPENDRA BRAHMA IN FAVOR OF JOY GANESH CONSTRUCTION AT M.M GHOSH STREET WARD NO. 17, HOLDING NO. 39 UNDER KRISHINAGAR MUNICIPALITY, P.S. KOTWALI, KRISHINAGAR, DIST. NADIA.
3. IN THIS FLOOR IS EXISTING COMMERCIAL CUM RESIDENTIAL BUILDING (PLAT) OF DWIPENDRA BRAHMA IN FAVOR OF JOY GANESH CONSTRUCTION AT M.M GHOSH STREET WARD NO. 17, HOLDING NO. 39 UNDER KRISHINAGAR MUNICIPALITY, P.S. KOTWALI, KRISHINAGAR, DIST. NADIA.
4. IN THIS FLOOR IS EXISTING COMMERCIAL CUM RESIDENTIAL BUILDING (PLAT) OF DWIPENDRA BRAHMA IN FAVOR OF JOY GANESH CONSTRUCTION AT M.M GHOSH STREET WARD NO. 17, HOLDING NO. 39 UNDER KRISHINAGAR MUNICIPALITY, P.S. KOTWALI, KRISHINAGAR, DIST. NADIA.

PROJECT ADDRESS:

11 NO-82, MOULIA - KRISHINAGAR, KHATIAN NO - C. S. - 2322308, B. S. - 2398, L. E. - 1938, 1939, 19321, 19322, P. S. NO. - C. S. - 2322311, B. S. - 23982344, L. R. - 1384, 1395.

LAND OF AREA (14.00 DEC)

OWNERS NAME - DWIPENDRA BRAHMA

ROY GANESH CONSTRUCTION

10/31, BETHAN CHOUR,

1/3, SAHA LANE, KATHALPOTA, KRISHINAGAR,

P.S. KOTWALI, NADIA.

REPRESENTED BY ITS AUTHORIZED SONATORY DWIPENDRA BRAHMA

AREA STATEMENT:

AREA	AREA (SQ. FT.)	AREA (SQ. MET.)	PERCENTAGE	AREA (SQ. FT.)	AREA (SQ. MET.)
TOTAL AREA	1400.00	1400.00	100.00		
COVERED AREA	1384.00	1384.00	98.86		
UNCOVERED AREA	16.00	16.00	1.14		

PREVIOUS SANCTIONED TO BE COVERED AREA - 1384.00 SQ. FT.

REVISED SANCTIONED COVERED AREA - 1384.00 SQ. FT.

PREVIOUS SANCTIONED UNCOVERED AREA - 16.00 SQ. FT.

REVISED SANCTIONED UNCOVERED AREA - 16.00 SQ. FT.

COVERED AREA IS NAME AS PREVIOUS SANCTIONED PLAN.



UNCOVERED AREA IS NAME AS PREVIOUS SANCTIONED PLAN.

1/3, SAHA LANE, KATHALPOTA, KRISHINAGAR, P.S. KOTWALI, NADIA.

L.S. SIGNATURE

Joy Ganesh Construction
Dwijendra Brahma,
Partner





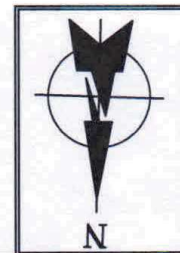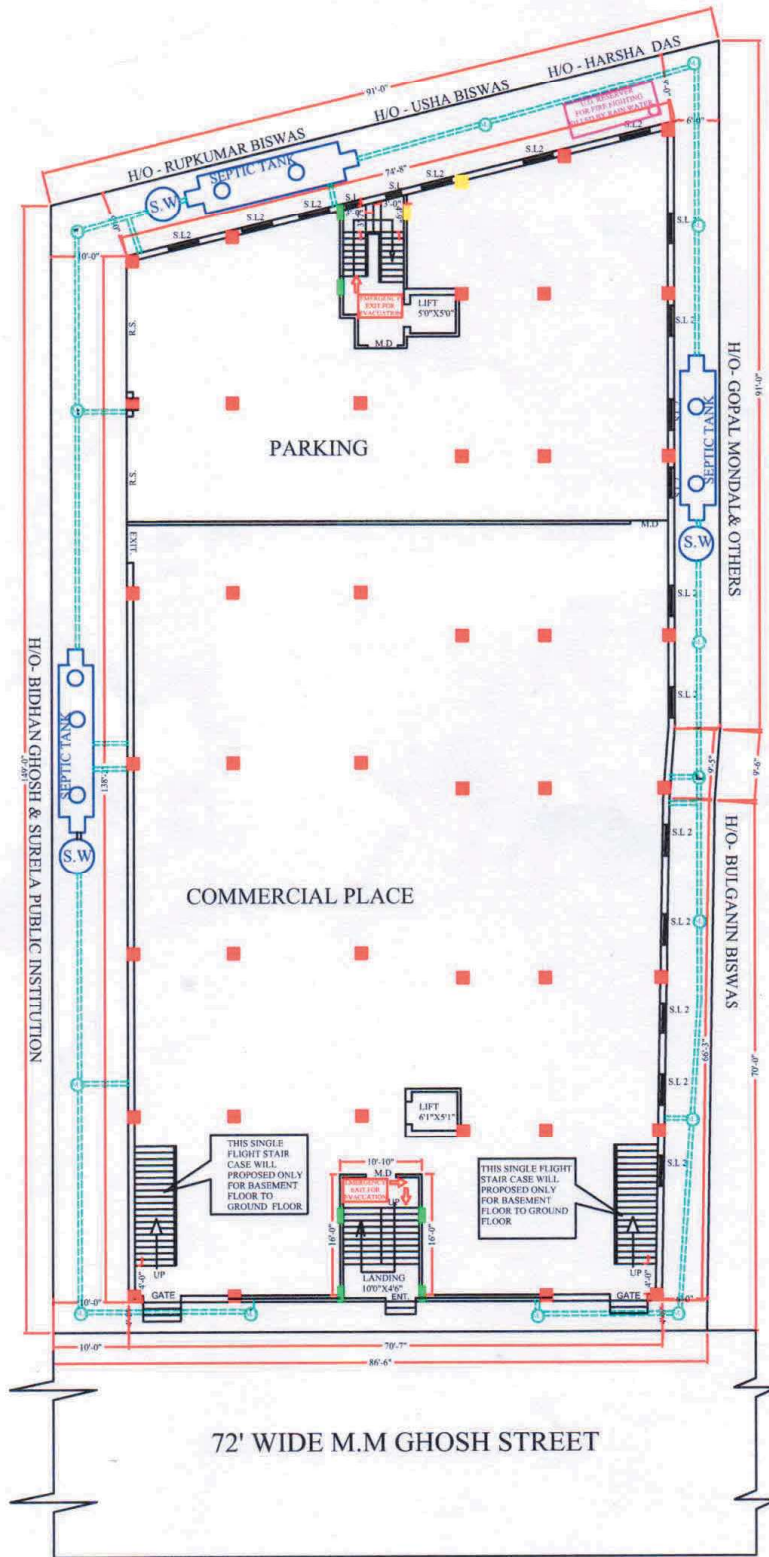

FLOOR AREA PLAN	
PARKING AREA	- 3193.92 FT ²
COMMERCIAL AREA	- 7361.23 FT ²
COMMERCIAL PLACE CARPET AREA	- 6676.41 FT ²

BASEMENT FLOOR PLAN LVL = -7.11"
WITH SITE PLAN
SCALE 1:96

Joy Ganesh Construction
Srinjenika Barhina
Partner

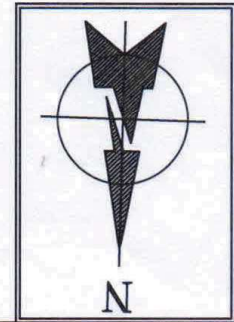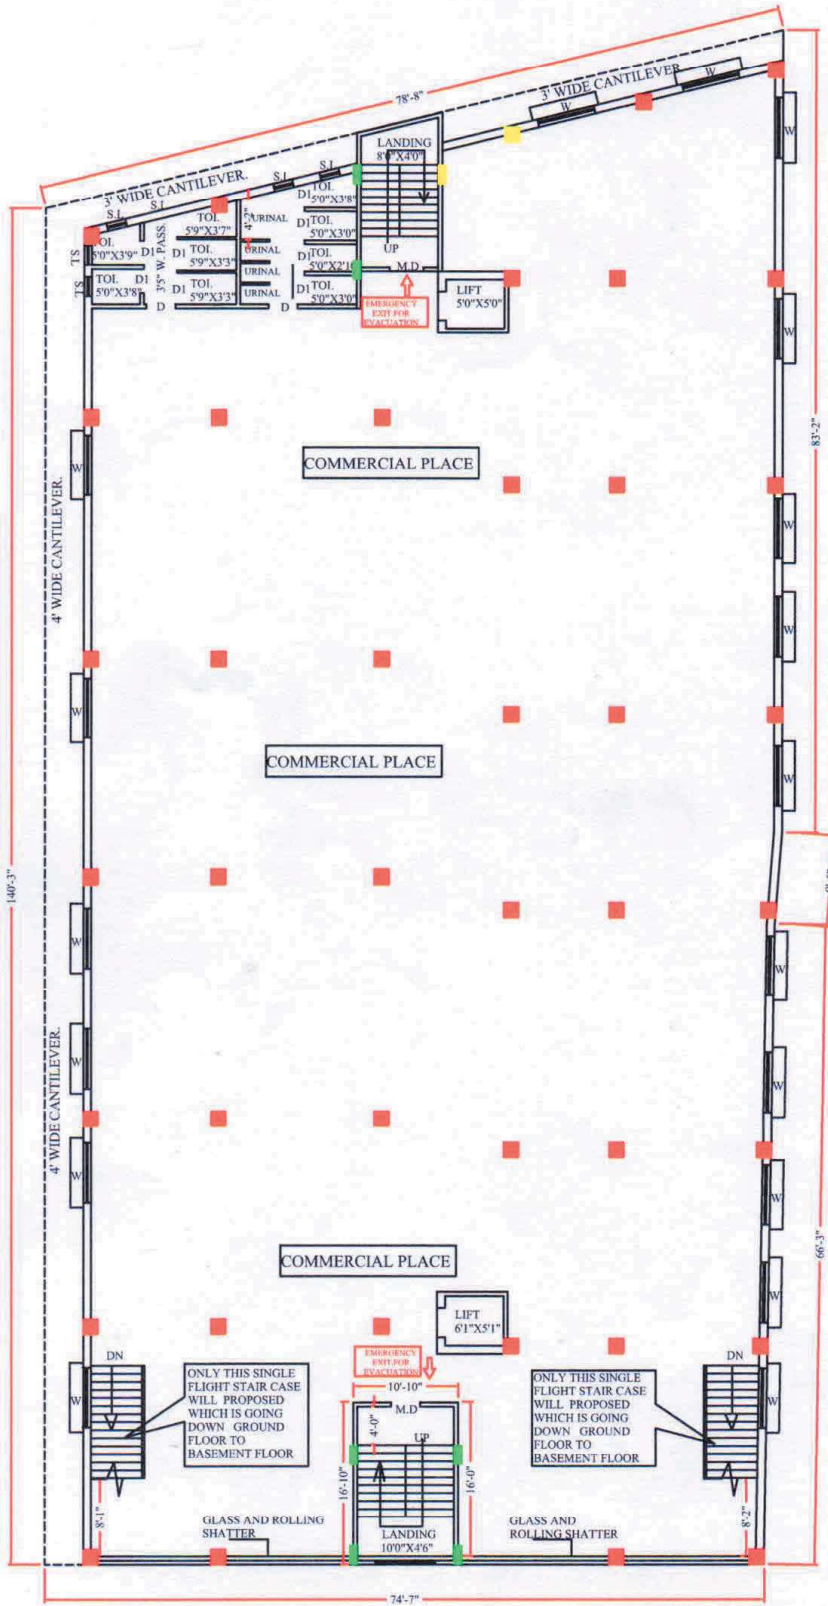


FLOOR AREA PLAN	
COMMERCIAL AREA -	11341.00FT ²
COMMERCIAL PLACE CARPET AREA	- 9272.35 FT ²

**GROUND FLOOR PLAN
WITH SITE PLAN
SCALE 1:96**

LV + 1'-4"
FROM LV 00

Joy Ganesh Construction
Aniruddha Barhna
Partner

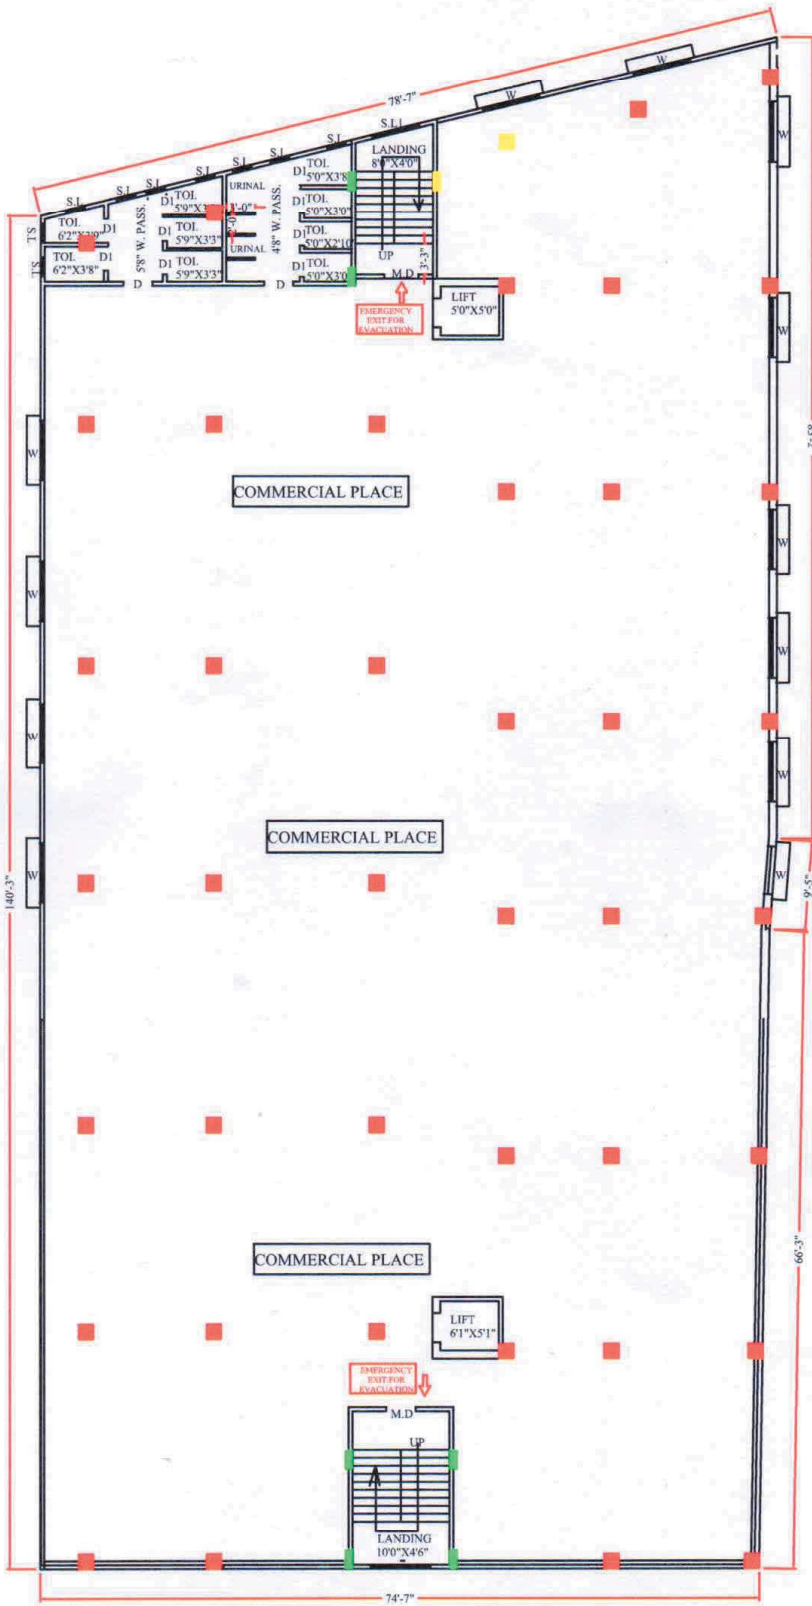


FIRST FLOOR PLAN
SCALE 1:96

LVL = + 10'-7"

 N	
FLOOR AREA PLAN	
COMMERCIAL AREA -	11341.00 FT ²
COMMERCIAL PLACE CARPET AREA	-10311.13 FT ²

Joy Ganesh Construction


Arunendra Barma
Partner

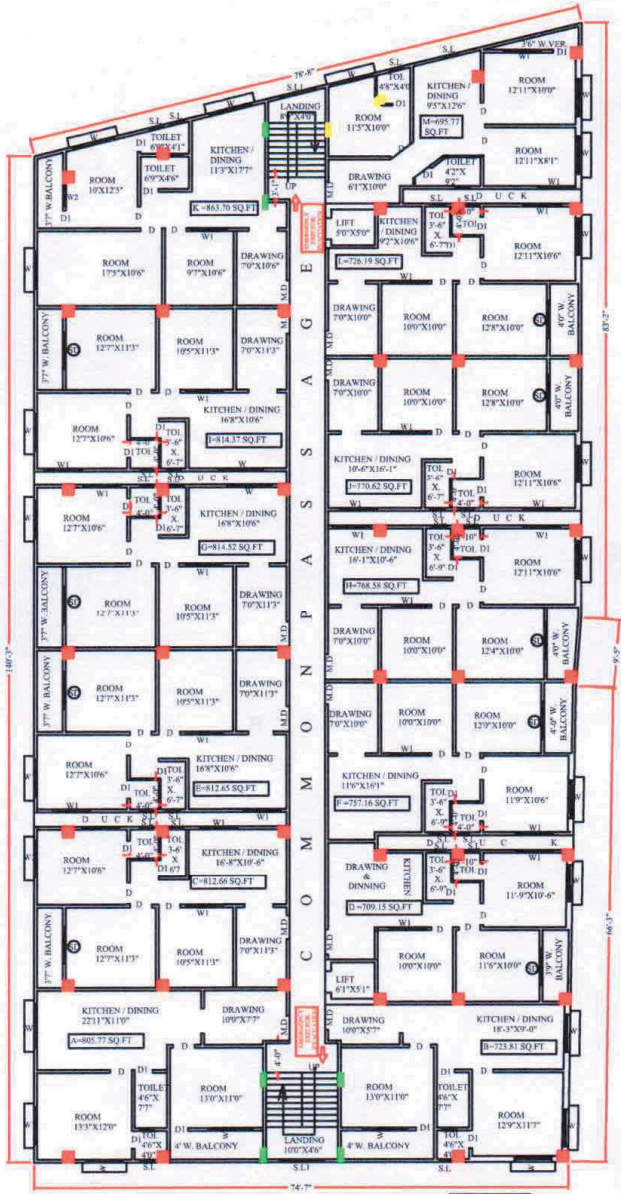

SECOND FLOOR PLAN
SCALE 1:96
LV +19'10"

FLAT -A (CARPET AREA)		FLAT -B (CARPET AREA)	
BED ROOM	158.87 FT ²	BALCONY	52.00 FT ²
ATTCH. TOILET	18.00 FT ²	BED ROOM	143.00 FT ²
BALCONY	52.00 FT ²	ATTCH. TOILET	18.00 FT ²
BED ROOM	143.00 FT ²	COMM. TOILET	34.12 FT ²
COMM. TOILET	34.12 FT ²	BED ROOM	147.01 FT ²
KIT/DIN	235.73 FT ²	KIT/DIN	186.64 FT ²
DRAWING	85.31 FT ²	DRAWING	54.81 FT ²
TOTAL CARPET AREA = 727.03 FT ²		TOTAL CARPET AREA = 635.58 FT ²	
FLAT -C (CARPET AREA)		FLAT -D (CARPET AREA)	
BALCONY	40.21 FT ²	BALCONY	36.30 FT ²
BED ROOM	111.53 FT ²	BED ROOM	116.64 FT ²
BED ROOM	117.21 FT ²	BED ROOM	105.00 FT ²
DRAWING	78.72 FT ²	KIT/DIN/DRAW	215.25 FT ²
KIT/DIN	171.67 FT ²	COMM. TOILET	24.25 FT ²
COMM. TOILET	23.04 FT ²	ATTCH. TOILET	15.21 FT ²
ATTCH. TOILET	16.00 FT ²	BED ROOM	122.56 FT ²
BED ROOM	132.33 FT ²	BED ROOM	122.56 FT ²
TOTAL CARPET AREA = 720.71 FT ²		TOTAL CARPET AREA = 635.21 FT ²	
FLAT -E (CARPET AREA)		FLAT -F (CARPET AREA)	
BED ROOM	132.18 FT ²	KIT/DIN	170.79 FT ²
ATTCH. TOILET	16.00 FT ²	COMM. TOILET	23.62 FT ²
COMM. TOILET	23.04 FT ²	ATTCH. TOILET	16.00 FT ²
KIT/DIN	182.90 FT ²	BED ROOM	125.05 FT ²
DRAWING	78.83 FT ²	BALCONY	39.73 FT ²
BED ROOM	117.10 FT ²	BED ROOM	119.08 FT ²
BED ROOM	141.44 FT ²	BED ROOM	99.85 FT ²
BALCONY	40.31 FT ²	DRAWING	69.79 FT ²
TOTAL CARPET AREA = 731.8 FT ²		TOTAL CARPET AREA = 664.07 FT ²	
FLAT -G (CARPET AREA)		FLAT -H (CARPET AREA)	
BALCONY	40.31 FT ²	BALCONY	40.83 FT ²
BED ROOM	141.61 FT ²	BED ROOM	123.33 FT ²
BED ROOM	117.03 FT ²	BED ROOM	100.00 FT ²
DRAWING	78.72 FT ²	DRAWING	70.00 FT ²
KIT/DIN	182.75 FT ²	BED ROOM	135.30 FT ²
COMM. TOILET	33.62 FT ²	ATTCH. TOILET	15.21 FT ²
ATTCH. TOILET	16.00 FT ²	COMM. TOILET	23.62 FT ²
BED ROOM	132.33 FT ²	KIT/DIN	176.79 FT ²
TOTAL CARPET AREA = 731.79 FT ²		TOTAL CARPET AREA = 685.1 FT ²	
FLAT -I (CARPET AREA)		FLAT -J (CARPET AREA)	
BED ROOM	132.18 FT ²	BED ROOM	135.30 FT ²
ATTCH. TOILET	16.00 FT ²	ATTCH. TOILET	16.00 FT ²
COMM. TOILET	23.02 FT ²	COMM. TOILET	23.04 FT ²
KIT/DIN	182.90 FT ²	KIT/DIN	165.65 FT ²
DRAWING	78.72 FT ²	DRAWING	70.00 FT ²
BED ROOM	117.05 FT ²	BED ROOM	100.00 FT ²
BED ROOM	141.61 FT ²	BED ROOM	128.90 FT ²
BALCONY	40.31 FT ²	BALCONY	39.90 FT ²
TOTAL CARPET AREA = 731.79 FT ²		TOTAL CARPET AREA = 676.88 FT ²	
FLAT -K (CARPET AREA)		FLAT -L (CARPET AREA)	
BED ROOM	182.68 FT ²	BALCONY	39.90 FT ²
BED ROOM	109.57 FT ²	BED ROOM	128.90 FT ²
DRAWING	73.25 FT ²	BALCONY	108.00 FT ²
KIT/DIN	212.32 FT ²	DRAWING	76.00 FT ²
COMM. TOILET	30.32 FT ²	KIT/DIN	135.79 FT ²
ATTCH. TOILET	24.15 FT ²	COMM. TOILET	23.04 FT ²
BED ROOM	118.40 FT ²	ATTCH. TOILET	16.00 FT ²
BALCONY	36.15 FT ²	BED ROOM	135.30 FT ²
TOTAL CARPET AREA = 777.84 FT ²		TOTAL CARPET AREA = 646.96 FT ²	
FLAT -K (CARPET AREA)			
BED ROOM	104.00 FT ²	ATTCH. TOILET	21.21 FT ²
BED ROOM	128.83 FT ²	BED ROOM	99.24 FT ²
BALCONY	21.42 FT ²	DRAWING	58.45 FT ²
KIT/DIN	145.53 FT ²	COMM. TOILET	29.93 FT ²
TOTAL CARPET AREA = 608.61 FT ²			


Joy Ganesh Construction
Amrendra Bhatia
 Partner

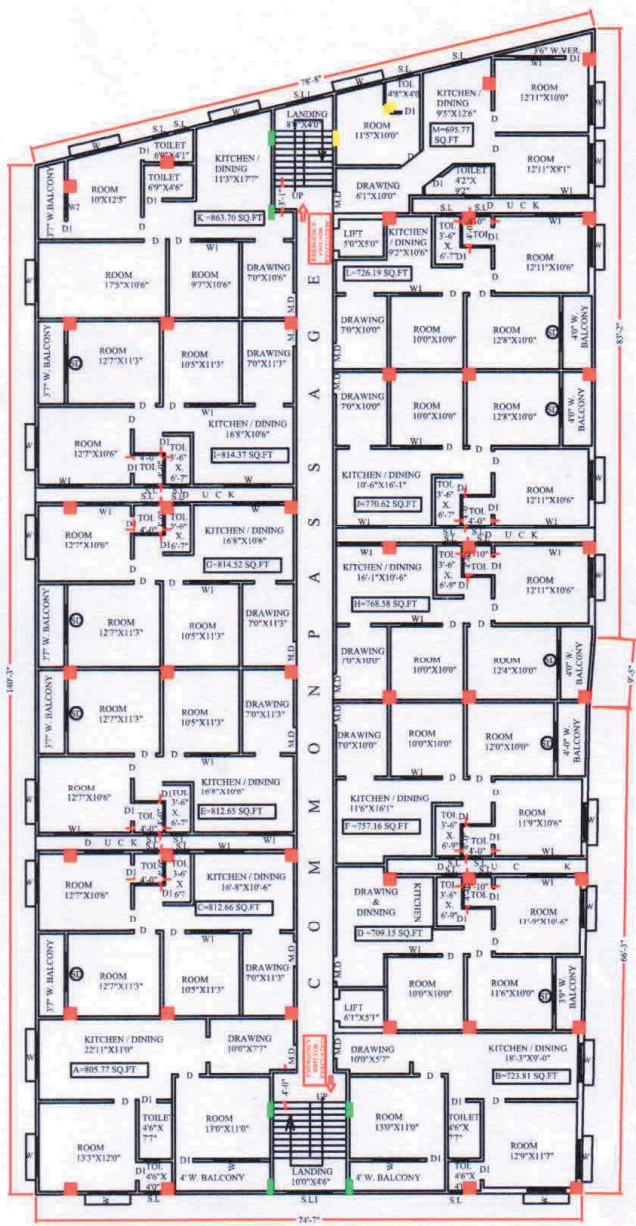

THIRD FLOOR PLAN
SCALE 1:96
LV=+ 29'1"

FLAT -A (CARPET AREA)		FLAT -B (CARPET AREA)	
BED ROOM	158.87 FT ²	BALCONY	52.00 FT ²
ATTCH. TOILET	18.00 FT ²	BED ROOM	143.00 FT ²
BALCONY	52.00 FT ²	ATTCH. TOILET	18.00 FT ²
BED ROOM	143.00 FT ²	COMM. TOILET	34.12 FT ²
COMM. TOILET	34.12 FT ²	BED ROOM	147.01 FT ²
KIT/DIN	235.73 FT ²	KIT/DIN	186.64 FT ²
DRAWING	85.31 FT ²	DRAWING	54.81 FT ²
TOTAL CARPET AREA = 727.03 FT²		TOTAL CARPET AREA = 635.58 FT²	
FLAT -C (CARPET AREA)		FLAT -D (CARPET AREA)	
BALCONY	40.21 FT ²	BALCONY	36.30 FT ²
BED ROOM	141.53 FT ²	BED ROOM	116.64 FT ²
BED ROOM	117.21 FT ²	BED ROOM	105.00 FT ²
DRAWING	78.72 FT ²	KIT/DIN/DRW	215.25 FT ²
KIT/DIN	171.67 FT ²	COMM. TOILET	24.35 FT ²
COMM. TOILET	23.04 FT ²	ATTCH. TOILET	15.21 FT ²
ATTCH. TOILET	16.00 FT ²	BED ROOM	122.56 FT ²
BED ROOM	132.33 FT ²		
TOTAL CARPET AREA = 720.71 FT²		TOTAL CARPET AREA = 635.21 FT²	
FLAT -E (CARPET AREA)		FLAT -F (CARPET AREA)	
BED ROOM	132.18 FT ²	KIT/DIN	170.79 FT ²
ATTCH. TOILET	16.00 FT ²	COMM. TOILET	23.62 FT ²
COMM. TOILET	23.04 FT ²	ATTCH. TOILET	16.00 FT ²
KIT/DIN	182.90 FT ²	BED ROOM	125.05 FT ²
DRAWING	78.83 FT ²	BALCONY	39.73 FT ²
BED ROOM	117.10 FT ²	BED ROOM	119.08 FT ²
BED ROOM	141.44 FT ²	BED ROOM	99.85 FT ²
BALCONY	40.31 FT ²	DRAWING	69.95 FT ²
TOTAL CARPET AREA = 731.8 FT²		TOTAL CARPET AREA = 664.07 FT²	
FLAT -G (CARPET AREA)		FLAT -H (CARPET AREA)	
BALCONY	40.31 FT ²	BALCONY	40.85 FT ²
BED ROOM	141.61 FT ²	BED ROOM	123.33 FT ²
BED ROOM	117.05 FT ²	BED ROOM	100.00 FT ²
DRAWING	78.72 FT ²	DRAWING	70.00 FT ²
KIT/DIN	182.75 FT ²	BED ROOM	135.30 FT ²
COMM. TOILET	23.02 FT ²	ATTCH. TOILET	15.21 FT ²
ATTCH. TOILET	16.00 FT ²	COMM. TOILET	23.62 FT ²
BED ROOM	132.33 FT ²	KIT/DIN	176.79 FT ²
TOTAL CARPET AREA = 731.79 FT²		TOTAL CARPET AREA = 685.1 FT²	
FLAT -I (CARPET AREA)		FLAT -J (CARPET AREA)	
BED ROOM	132.18 FT ²	BED ROOM	135.30 FT ²
ATTCH. TOILET	16.00 FT ²	ATTCH. TOILET	16.00 FT ²
COMM. TOILET	23.02 FT ²	COMM. TOILET	23.04 FT ²
KIT/DIN	182.90 FT ²	KIT/DIN	165.65 FT ²
DRAWING	78.72 FT ²	DRAWING	70.00 FT ²
BED ROOM	117.05 FT ²	BED ROOM	100.00 FT ²
BED ROOM	141.61 FT ²	BED ROOM	126.90 FT ²
BALCONY	40.31 FT ²	BALCONY	39.99 FT ²
TOTAL CARPET AREA = 731.79 FT²		TOTAL CARPET AREA = 676.88 FT²	
FLAT -K (CARPET AREA)		FLAT -L (CARPET AREA)	
BED ROOM	182.68 FT ²	BALCONY	39.99 FT ²
BED ROOM	100.37 FT ²	BED ROOM	126.90 FT ²
DRAWING	73.25 FT ²	BALCONY	100.00 FT ²
KIT/DIN	212.32 FT ²	DRAWING	70.00 FT ²
COMM. TOILET	30.32 FT ²	KIT/DIN	135.73 FT ²
ATTCH. TOILET	24.15 FT ²	COMM. TOILET	23.04 FT ²
BED ROOM	118.40 FT ²	ATTCH. TOILET	16.00 FT ²
BALCONY	36.15 FT ²	BED ROOM	135.30 FT ²
TOTAL CARPET AREA = 777.84 FT²		TOTAL CARPET AREA = 646.96 FT²	
FLAT -K (CARPET AREA)			
BED ROOM	104.00 FT ²	ATTCH. TOILET	21.21 FT ²
BED ROOM	128.83 FT ²	BED ROOM	99.24 FT ²
BALCONY	21.42 FT ²	DRAWING	38.45 FT ²
KIT/DIN	145.53 FT ²	COMM. TOILET	29.93 FT ²
TOTAL CARPET AREA = 608.61 FT²			

Joy Ganesh Construction
Arvind Kumar Borkhara
 Partner

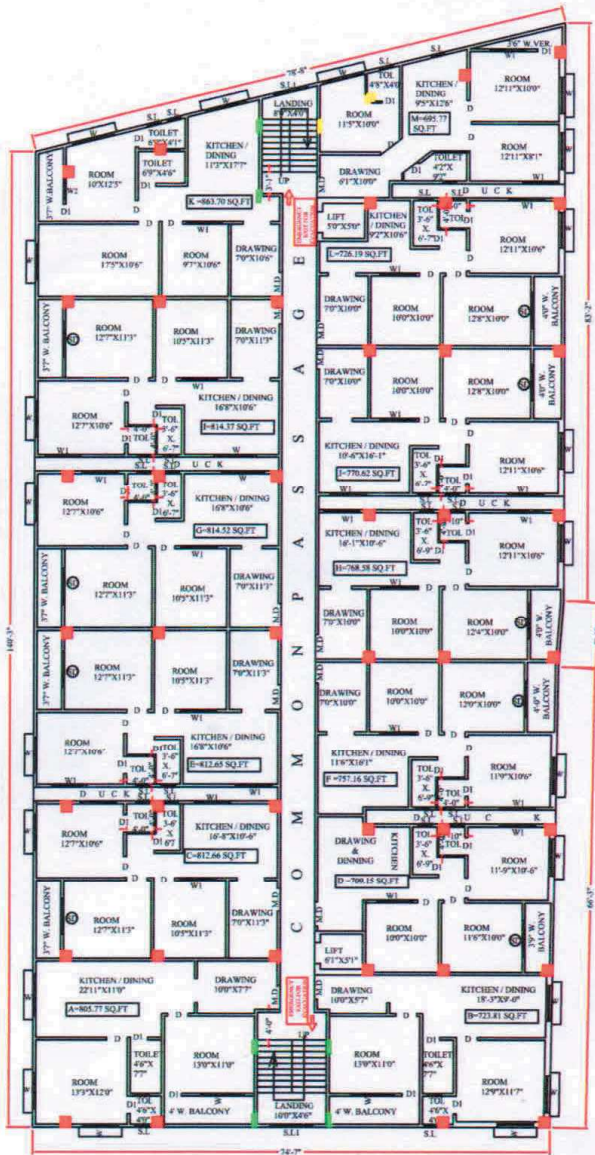

FOURTH FLOOR PLAN
SCALE 1:96


1.VL - 38'-4"

FLAT -A (CARPET AREA)		FLAT -B (CARPET AREA)	
BED ROOM	158.87 FT ²	BALCONY	52.00 FT ²
ATTCH. TOILET	18.00 FT ²	BED ROOM	143.00 FT ²
BALCONY	52.00 FT ²	ATTCH. TOILET	18.00 FT ²
BED ROOM	143.00 FT ²	COMM. TOILET	34.12 FT ²
COMM. TOILET	34.12 FT ²	BED ROOM	147.01 FT ²
KIT/DIN	235.73 FT ²	KIT/DIN	186.64 FT ²
DRAWING	83.31 FT ²	DRAWING	34.81 FT ²
TOTAL CARPET AREA = 727.03 FT²		TOTAL CARPET AREA = 635.58 FT²	
FLAT -C (CARPET AREA)		FLAT -D (CARPET AREA)	
BALCONY	40.31 FT ²	BALCONY	36.30 FT ²
BED ROOM	141.53 FT ²	BED ROOM	116.64 FT ²
BED ROOM	117.21 FT ²	BED ROOM	105.00 FT ²
DRAWING	78.72 FT ²	KIT/DIN/DRW	215.25 FT ²
KIT/DIN	171.67 FT ²	COMM. TOILET	24.25 FT ²
COMM. TOILET	23.04 FT ²	ATTCH. TOILET	15.21 FT ²
ATTCH. TOILET	16.00 FT ²	BED ROOM	122.56 FT ²
BED ROOM	132.33 FT ²		
TOTAL CARPET AREA = 720.71 FT²		TOTAL CARPET AREA = 635.21 FT²	
FLAT -E (CARPET AREA)		FLAT -F (CARPET AREA)	
BED ROOM	132.18 FT ²	KIT/DIN	170.79 FT ²
ATTCH. TOILET	16.00 FT ²	COMM. TOILET	23.62 FT ²
COMM. TOILET	23.04 FT ²	ATTCH. TOILET	16.00 FT ²
KIT/DIN	182.90 FT ²	BED ROOM	125.05 FT ²
DRAWING	78.83 FT ²	BALCONY	38.71 FT ²
BED ROOM	117.10 FT ²	BED ROOM	119.08 FT ²
BED ROOM	141.84 FT ²	BED ROOM	99.85 FT ²
BALCONY	40.31 FT ²	DRAWING	69.95 FT ²
TOTAL CARPET AREA = 731.8 FT²		TOTAL CARPET AREA = 664.07 FT²	
FLAT -G (CARPET AREA)		FLAT -H (CARPET AREA)	
BALCONY	40.31 FT ²	BALCONY	40.85 FT ²
BED ROOM	141.61 FT ²	BED ROOM	123.33 FT ²
BED ROOM	117.05 FT ²	BED ROOM	100.90 FT ²
DRAWING	78.72 FT ²	DRAWING	70.00 FT ²
KIT/DIN	182.75 FT ²	BED ROOM	135.50 FT ²
COMM. TOILET	23.02 FT ²	ATTCH. TOILET	15.21 FT ²
ATTCH. TOILET	16.00 FT ²	COMM. TOILET	23.62 FT ²
BED ROOM	132.33 FT ²	KIT/DIN	176.79 FT ²
TOTAL CARPET AREA = 731.79 FT²		TOTAL CARPET AREA = 685.1 FT²	
FLAT -I (CARPET AREA)		FLAT -J (CARPET AREA)	
BED ROOM	132.18 FT ²	BED ROOM	135.30 FT ²
ATTCH. TOILET	16.00 FT ²	ATTCH. TOILET	16.00 FT ²
COMM. TOILET	23.02 FT ²	COMM. TOILET	23.04 FT ²
KIT/DIN	182.90 FT ²	KIT/DIN	165.63 FT ²
DRAWING	78.72 FT ²	DRAWING	70.00 FT ²
BED ROOM	117.05 FT ²	BED ROOM	100.00 FT ²
BED ROOM	141.61 FT ²	BED ROOM	126.90 FT ²
BALCONY	40.31 FT ²	BALCONY	39.99 FT ²
TOTAL CARPET AREA = 731.79 FT²		TOTAL CARPET AREA = 676.88 FT²	
FLAT -K (CARPET AREA)		FLAT -L (CARPET AREA)	
BED ROOM	182.68 FT ²	BALCONY	39.99 FT ²
BED ROOM	100.37 FT ²	BED ROOM	126.90 FT ²
DRAWING	73.25 FT ²	BALCONY	100.00 FT ²
KIT/DIN	212.12 FT ²	DRAWING	70.00 FT ²
COMM. TOILET	30.32 FT ²	KIT/DIN	135.70 FT ²
ATTCH. TOILET	24.13 FT ²	COMM. TOILET	23.04 FT ²
BED ROOM	118.40 FT ²	ATTCH. TOILET	16.00 FT ²
BALCONY	36.15 FT ²	BED ROOM	135.30 FT ²
TOTAL CARPET AREA = 777.84 FT²		TOTAL CARPET AREA = 646.96 FT²	
FLAT -K (CARPET AREA)			
BED ROOM	104.00 FT ²	ATTCH. TOILET	21.21 FT ²
BED ROOM	128.83 FT ²	BED ROOM	99.24 FT ²
BALCONY	21.42 FT ²	DRAWING	58.45 FT ²
KIT/DIN	145.53 FT ²	COMM. TOILET	29.93 FT ²
TOTAL CARPET AREA = 608.61 FT²			

Joy Ganesh Construction

Srinivasan Bandaru

Partner

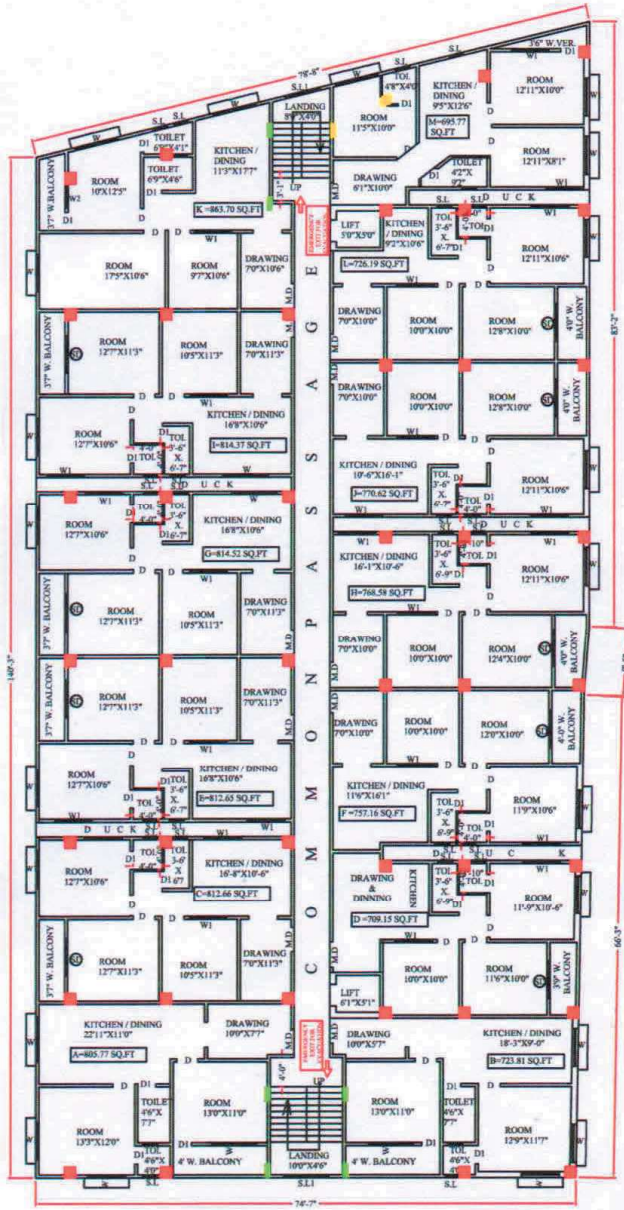

FIFTH FLOOR PLAN
SCALE 1:96

LVL. --47--7

FLAT -A (CARPET AREA)		FLAT -B (CARPET AREA)	
BED ROOM	138.87 FT ²	BALCONY	52.00 FT ²
ATTCH. TOILET	18.00 FT ²	BED ROOM	143.00 FT ²
BALCONY	52.00 FT ²	ATTCH. TOILET	18.00 FT ²
BED ROOM	142.00 FT ²	COMN. TOILET	34.12 FT ²
COMN. TOILET	34.12 FT ²	BED ROOM	147.01 FT ²
KIT/DIN	235.73 FT ²	KIT/DIN	186.64 FT ²
DRAWING	85.31 FT ²	DRAWING	54.81 FT ²
TOTAL CARPET AREA = 727.03 FT²		TOTAL CARPET AREA = 635.58 FT²	
FLAT -C (CARPET AREA)		FLAT -D (CARPET AREA)	
BALCONY	40.21 FT ²	BALCONY	36.30 FT ²
BED ROOM	141.53 FT ²	BED ROOM	116.64 FT ²
BED ROOM	117.21 FT ²	BED ROOM	105.00 FT ²
DRAWING	78.72 FT ²	KIT/DIN/DRW	215.25 FT ²
KIT/DIN	171.67 FT ²	COMN. TOILET	24.25 FT ²
COMN. TOILET	23.04 FT ²	ATTCH. TOILET	15.21 FT ²
ATTCH. TOILET	16.00 FT ²	BED ROOM	121.50 FT ²
BED ROOM	133.33 FT ²		
TOTAL CARPET AREA = 720.71 FT²		TOTAL CARPET AREA = 635.21 FT²	
FLAT -E (CARPET AREA)		FLAT -F (CARPET AREA)	
BED ROOM	132.18 FT ²	KIT/DIN	170.79 FT ²
ATTCH. TOILET	16.00 FT ²	COMN. TOILET	23.62 FT ²
COMN. TOILET	23.04 FT ²	ATTCH. TOILET	16.00 FT ²
KIT/DIN	182.90 FT ²	BED ROOM	125.05 FT ²
DRAWING	78.41 FT ²	BALCONY	39.73 FT ²
BED ROOM	117.10 FT ²	BED ROOM	119.06 FT ²
RFD ROOM	151.44 FT ²	BED ROOM	99.65 FT ²
BALCONY	40.31 FT ²	DRAWING	89.85 FT ²
TOTAL CARPET AREA = 731.8 FT²		TOTAL CARPET AREA = 664.07 FT²	
FLAT -G (CARPET AREA)		FLAT -H (CARPET AREA)	
BALCONY	40.31 FT ²	BALCONY	40.85 FT ²
BED ROOM	141.61 FT ²	BED ROOM	123.33 FT ²
BED ROOM	117.45 FT ²	BED ROOM	100.00 FT ²
DRAWING	78.72 FT ²	DRAWING	30.00 FT ²
KIT/DIN	182.75 FT ²	BED ROOM	138.30 FT ²
COMN. TOILET	23.03 FT ²	ATTCH. TOILET	15.21 FT ²
ATTCH. TOILET	16.00 FT ²	COMN. TOILET	23.02 FT ²
BED ROOM	133.33 FT ²	KIT/DIN	176.79 FT ²
TOTAL CARPET AREA = 731.79 FT²		TOTAL CARPET AREA = 685.1 FT²	
FLAT -I (CARPET AREA)		FLAT -J (CARPET AREA)	
BED ROOM	132.18 FT ²	BED ROOM	133.30 FT ²
ATTCH. TOILET	16.00 FT ²	ATTCH. TOILET	16.00 FT ²
COMN. TOILET	23.02 FT ²	COMN. TOILET	23.04 FT ²
KIT/DIN	182.90 FT ²	KIT/DIN	165.65 FT ²
DRAWING	78.72 FT ²	DRAWING	70.09 FT ²
BED ROOM	117.05 FT ²	BED ROOM	180.00 FT ²
BED ROOM	141.61 FT ²	BED ROOM	126.90 FT ²
BALCONY	40.31 FT ²	BALCONY	39.99 FT ²
TOTAL CARPET AREA = 731.79 FT²		TOTAL CARPET AREA = 676.88 FT²	
FLAT -K (CARPET AREA)		FLAT -L (CARPET AREA)	
BED ROOM	182.68 FT ²	BALCONY	59.99 FT ²
BED ROOM	100.57 FT ²	BED ROOM	126.90 FT ²
DRAWING	73.25 FT ²	BALCONY	100.00 FT ²
KIT/DIN	212.32 FT ²	DRAWING	70.00 FT ²
COMN. TOILET	30.33 FT ²	KIT/DIN	135.73 FT ²
ATTCH. TOILET	24.15 FT ²	COMN. TOILET	23.04 FT ²
BED ROOM	118.40 FT ²	ATTCH. TOILET	16.00 FT ²
BALCONY	36.15 FT ²	BED ROOM	133.30 FT ²
TOTAL CARPET AREA = 777.84 FT²		TOTAL CARPET AREA = 646.96 FT²	
FLAT -K (CARPET AREA)			
BED ROOM	104.00 FT ²	ATTCH. TOILET	21.21 FT ²
BED ROOM	128.83 FT ²	BED ROOM	99.24 FT ²
BALCONY	21.42 FT ²	DRAWING	38.45 FT ²
KIT/DIN	145.53 FT ²	COMN. TOILET	29.93 FT ²
TOTAL CARPET AREA = 608.61 FT²			

Joy Ganesh Construction
Anojendra Barhna
 Partner