


PREMISES NO.- 3C, KUNDU LANE, KOLKATA - 700 007, WARD NO - 03 , BOROUGH - I , P.S. - ULTADANGA, P.O. - BELGACHIA, UNDER KOLKATA MUNICIPAL CORPORATION.

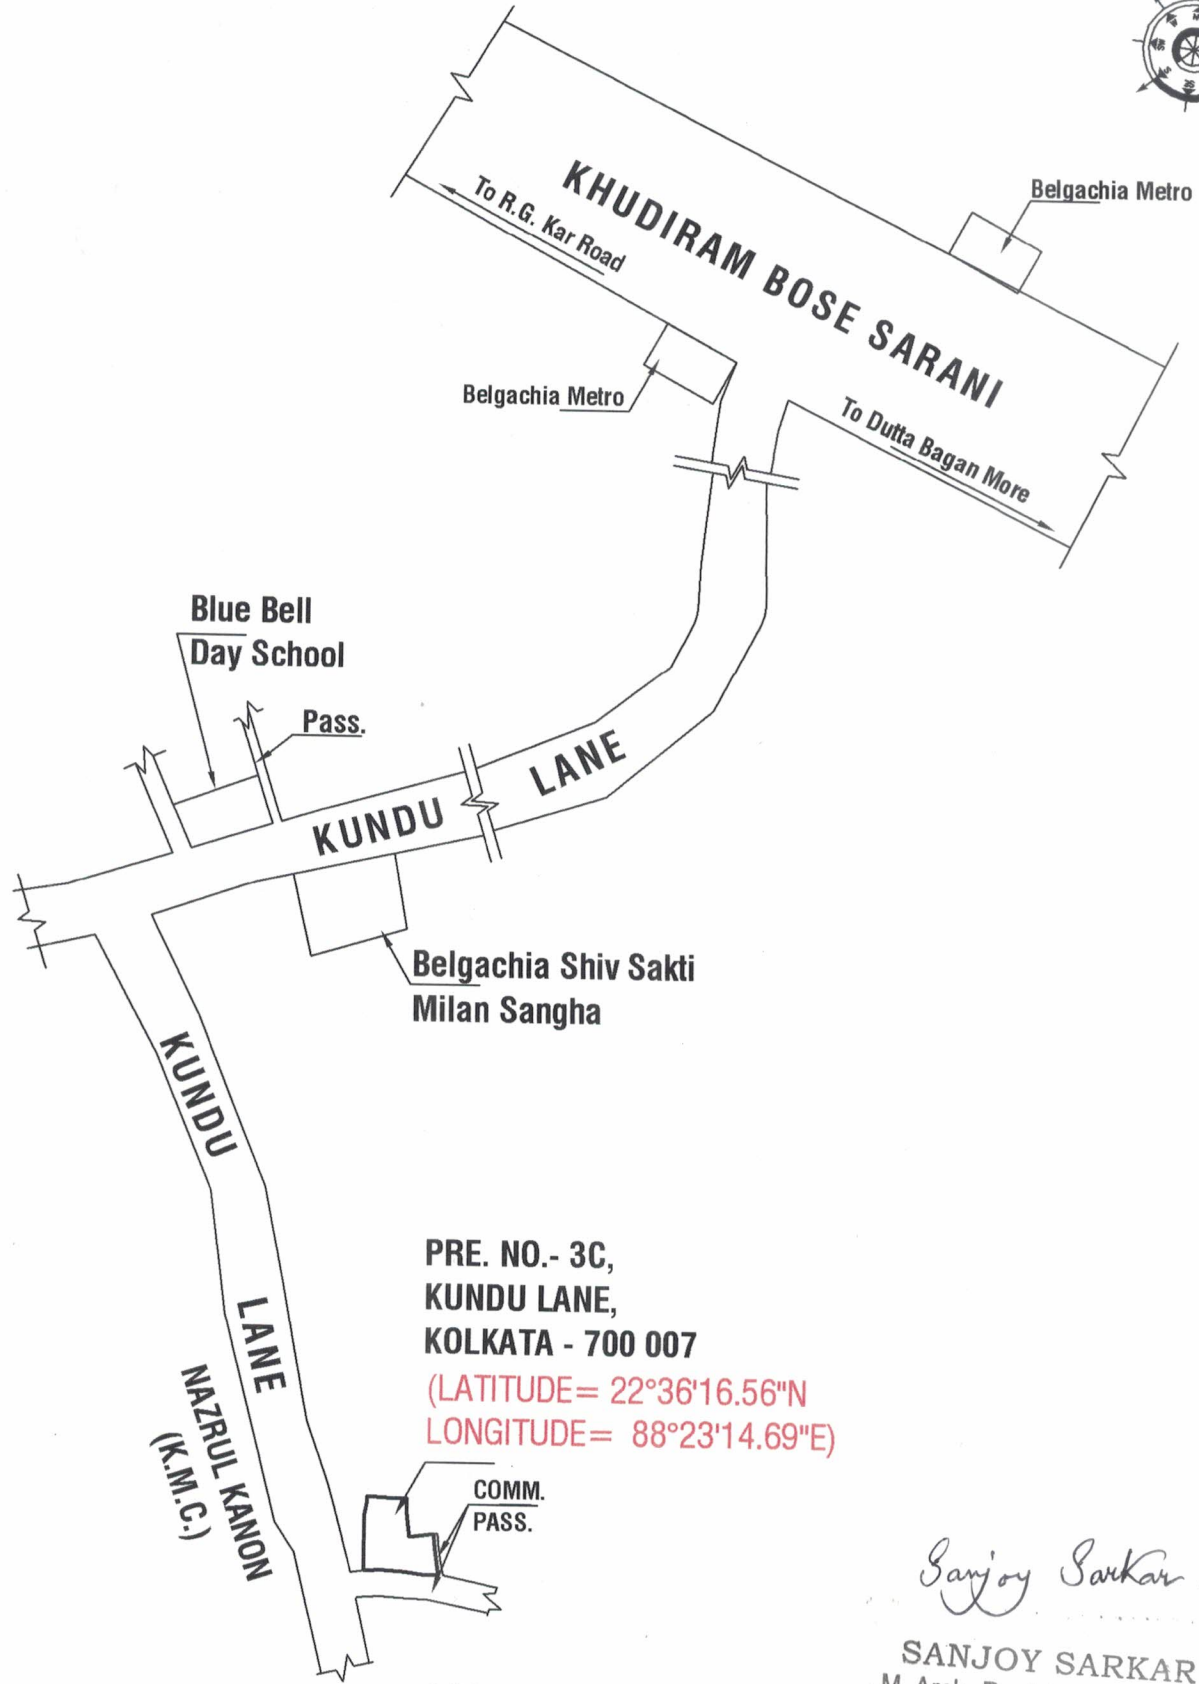

PRE. NO.- 3C,
KUNDU LANE,
KOLKATA - 700 007
(LATITUDE= 22°36'16.56"N
LONGITUDE= 88°23'14.69"E)

LOCATION PLAN
Scale - 1:4000

Sanjoy Sarkar
SANJOY SARKAR
M. Arch. Registered Architeet
Regd. No.-CA/89/12284

SIG. OF ARCHITECT