


A SITE PLAN APPROVAL OF A (G+4) STORIED RESIDENTIAL CUM COMMERCIAL BUILDING OTHER THAN SELF USE BELONGS TO 1) SRI SUBIR KUMAR MITRA & 2) SRI SHANKAR MITRA AT UDYANPALLY, ICHAPUR, R.S. DAG NO - 6366, L.R. DAG NO -9875, L.R. KHATIAN NO - 18086, 18087, 20845, MOUZA - ICHAPUR, J.L. NO-3, TOUZI NO - 617, P.S.- NOAPARA, WARD NO- 12 (NEW), HOLDING NO - 396 (NEW), UNDER NORTH BARRACK-PORE MUNICIPALITY, DIST. :- NORTH 24 PARGANAS. W. B.


AREA STATEMENT

05 KA - 01 CH + 24 SFT. = 340.98 M²
 MAXSIMUM PERMI. COVD. AREA-
 57.95 % OF 348.34 SQM. = 197.59 M²
 PROP. COVD. ON G. F. = 163.18 M² (47.84 %)
 PROP. COVD. ON 1ST.FL., 2ND.FL., 3RD FL.
 & 4TH FL. = 163.18 M² X 4 = 652.72 M²
 TOTAL PROP. COVD. = 163.18 M² + 652.72 M² = 815.90 M²
 HEIGHT OF THE BUILDING = 14.5 METER'S
 CAPACITY OF SEPTIC TANK = 100 USERS.
 U.W.R. = 2000 GALLON. & STATIC U.W.R. = 2000 GALLON.


SCALE:- 1: 200

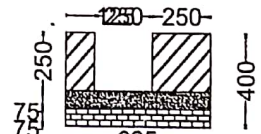

SEC. OF DRAIN AT INSIDE OF PROPOSED PORTION
SEC. AT X-X

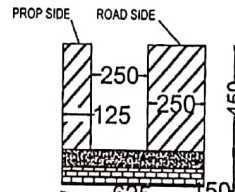


SEC. OF DRAIN AT OUTFALL OF PROPOSED
SEC. AT Z-Z

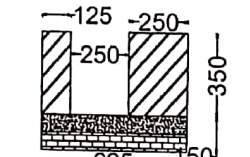

SEC. OF DRAIN AT INSIDE OF PROPOSED PORTION
SEC. AT Y-Y



PRODUCED BY AN AUTODESK EDUCATIONAL PRODUCT

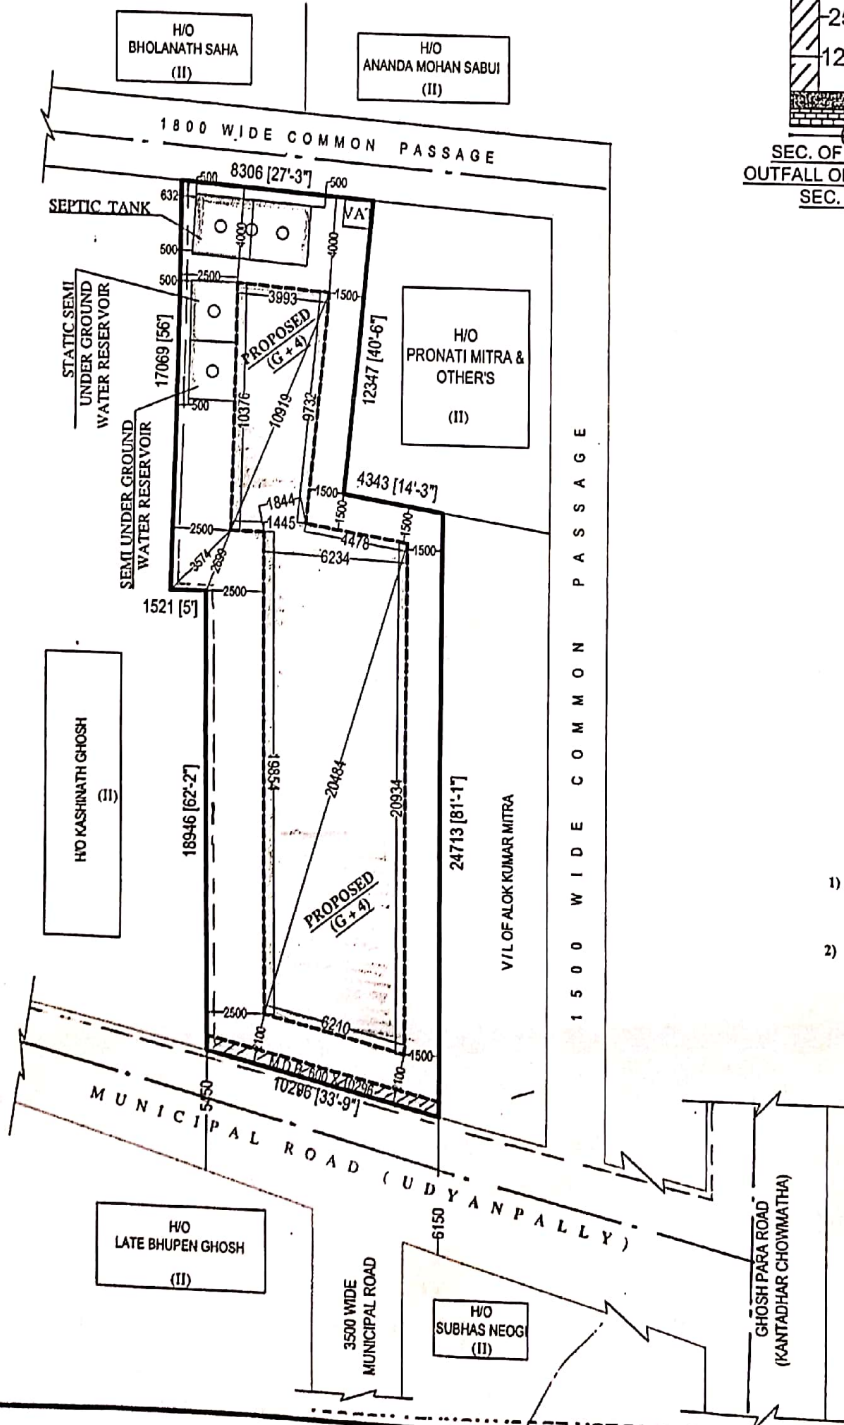

- 1) Subir kumar mitra
- 2) Shankar Mitra

SIGNATURE OF THE OWNER'S:

Arunabha Debnath
ARUNABHA DEBNATH
 Chartered Engineer (Civil)
 Consultant Civil Engineer
 Registration No: AM/093235-6
 Lic. No. of N.B.M. 1930

SIGNATURE OF THE L.B.S./ENGG.: