


SITE PLAN AT HOLDING NO.-137F, B.T. ROAD WITHIN WARD NO-10, OF THE PANIHATI MUNICIPALITY AND COMPRISED OF R.S. DAG NOS.-3523, 3527 AND 3530, RECORDED IN KHATAN NOS.-2434, 2435, 2436 AND 2437 IN MOUZA-PANIHATI, J.L. NO.-10, UNDER POLICE STATION KHARDAH (FORMERLY SODEPUR) IN THE DISTRICT OF NORTH 24 PARAGANAS

SCALE-1:600.

LAND: 39 K - 10 CH - 05 SFT

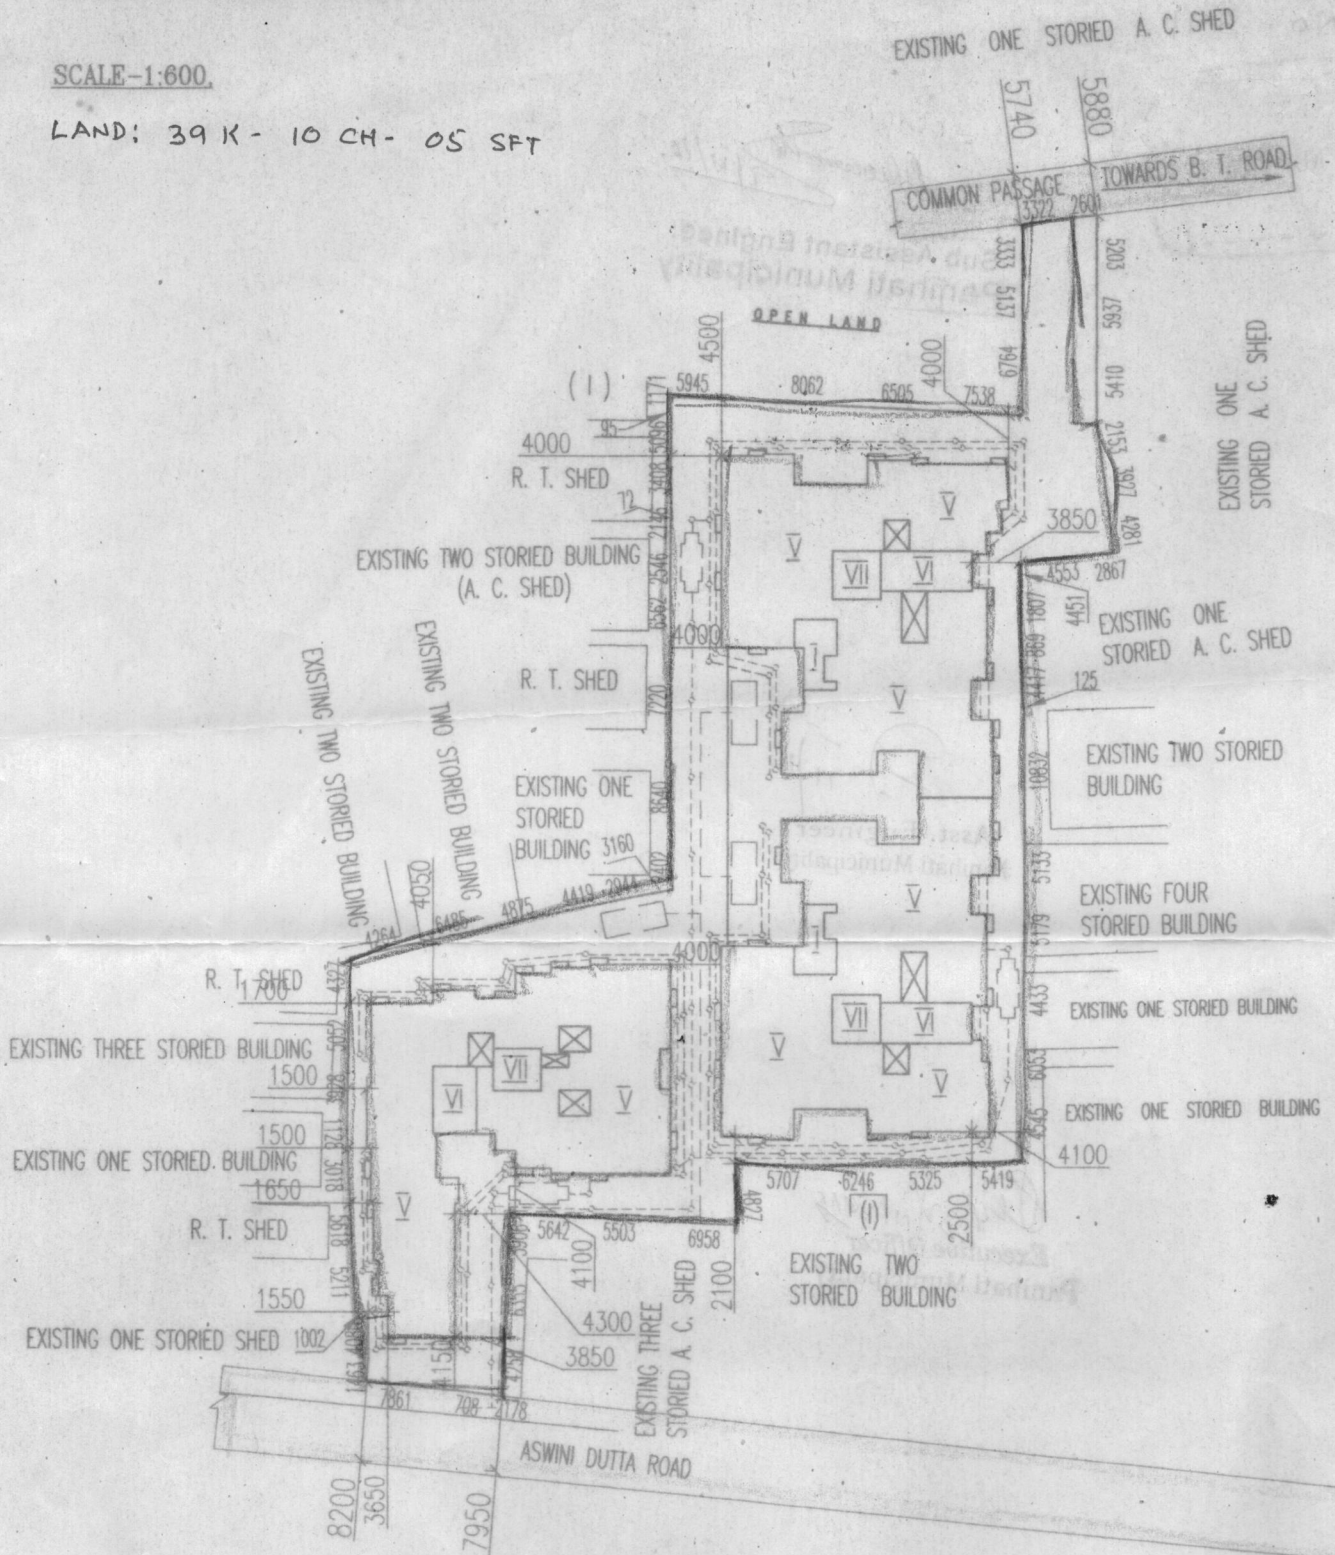

SITE PLAN  
SCALE-1:600



Ashok Kumar Das

NAME OF OWNER :- Pramed Gupta  
1. PRAMOD GUPTA  
2. SANJAY GUPTA

Sanjay Gupta for [Signature]  
Rajkumar Agarwal  
Architect

PANIHATI MUNICIPALITY  
6805

CONSTITUTED POWER OF ATTORNEYS :-  
3. SAGAR GIRIA  
4. SANJAY KUMAR PARAKH

Member of Council of  
Architecture CA / 94 / 17940

SIGNATURE OF LBS