

L-22°25'45.78"N
 Long. -88°17'14.98"E

L-22°25'47.32"N
 Long. -88°17'14.98"E

L-22°25'49.25"N
 Long. -88°17'15.59"E

L-22°25'48.34"N
 Long. -88°17'16.08"E

L-22°25'45.13"N
 Long. -88°17'16.59"E


L-22°25'46.34"N
 Long. -88°17'16.59"E

L-22°25'47.07"N
 Long. -88°17'16.88"E

L-22°25'47.56"N
 Long. -88°17'17.09"E

L-22°25'48.26"N
 Long. -88°17'17.18"E

L-22°25'46.06"N
 Long. -88°17'17.21"E

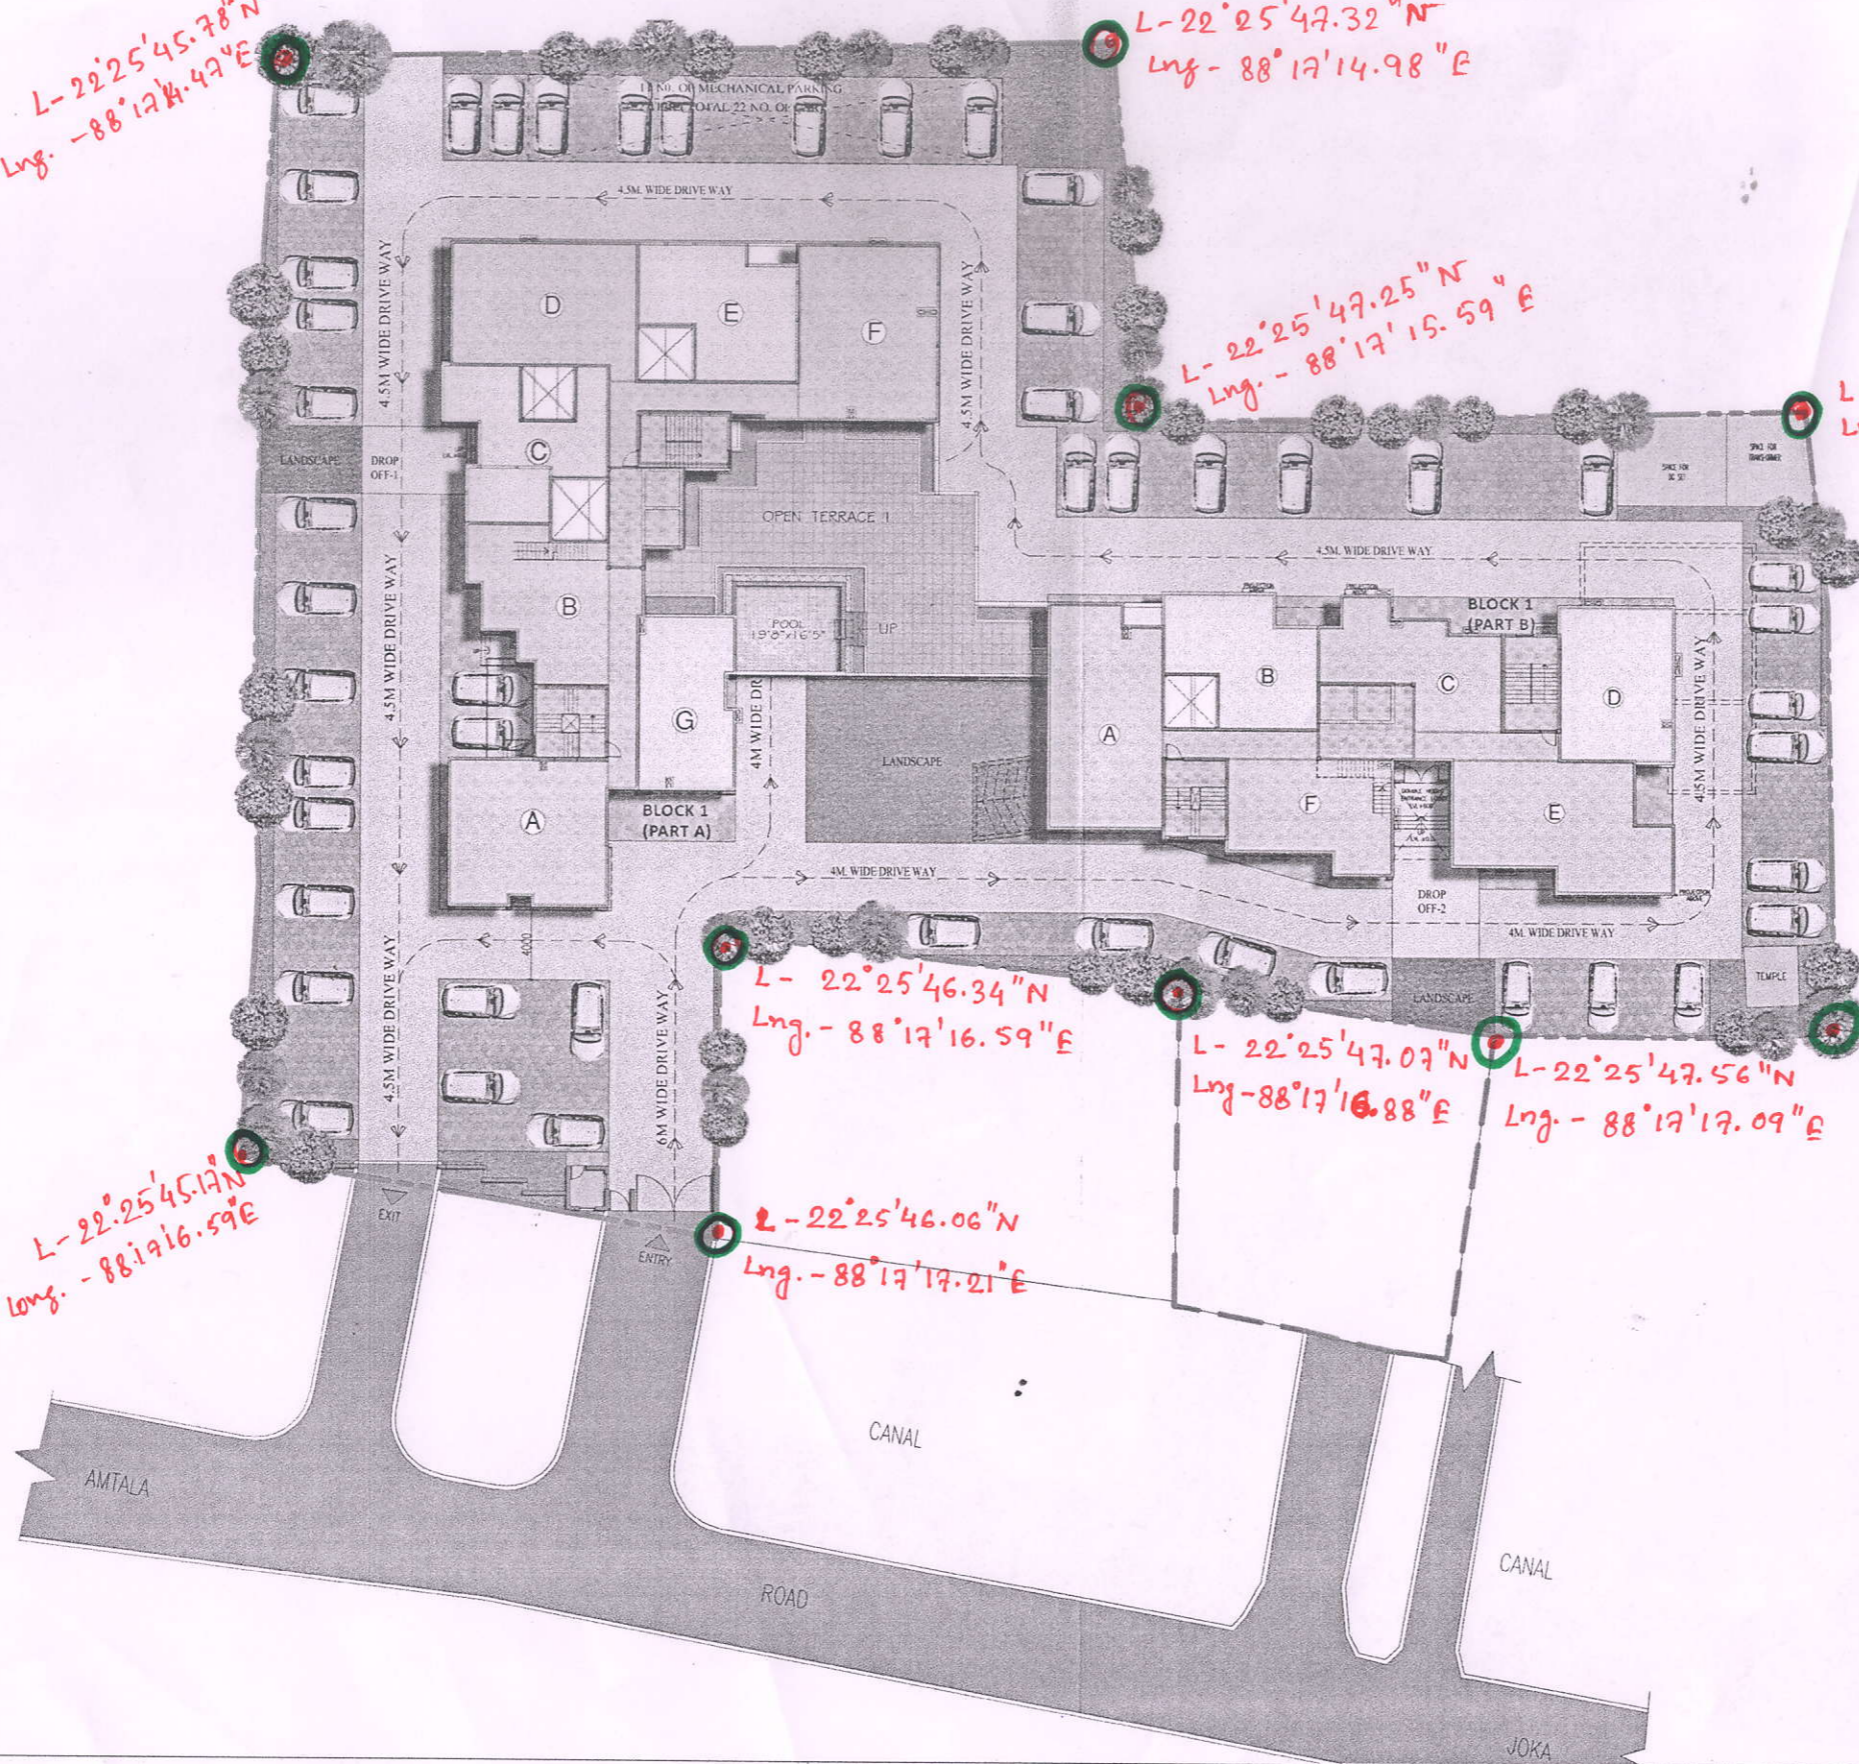

<p>PROJECT- PROPOSED (B+G+14) RESIDENTIAL COMPLEX AT POILAN DOWN, D.H. ROAD; SOUTH 24 PARGANA</p>	<p>TITLE- BLOCK LAOUT PLAN</p>	<p>SCALE 1: 300 DATE 20.04.18</p>	<p>ARCHITECTS: AGRAWAL & AGRAWAL BARODA KOLKATA</p>
---	--------------------------------------------	--------------------------------------------------------------------------	----------------------------------------------------------------------------------