
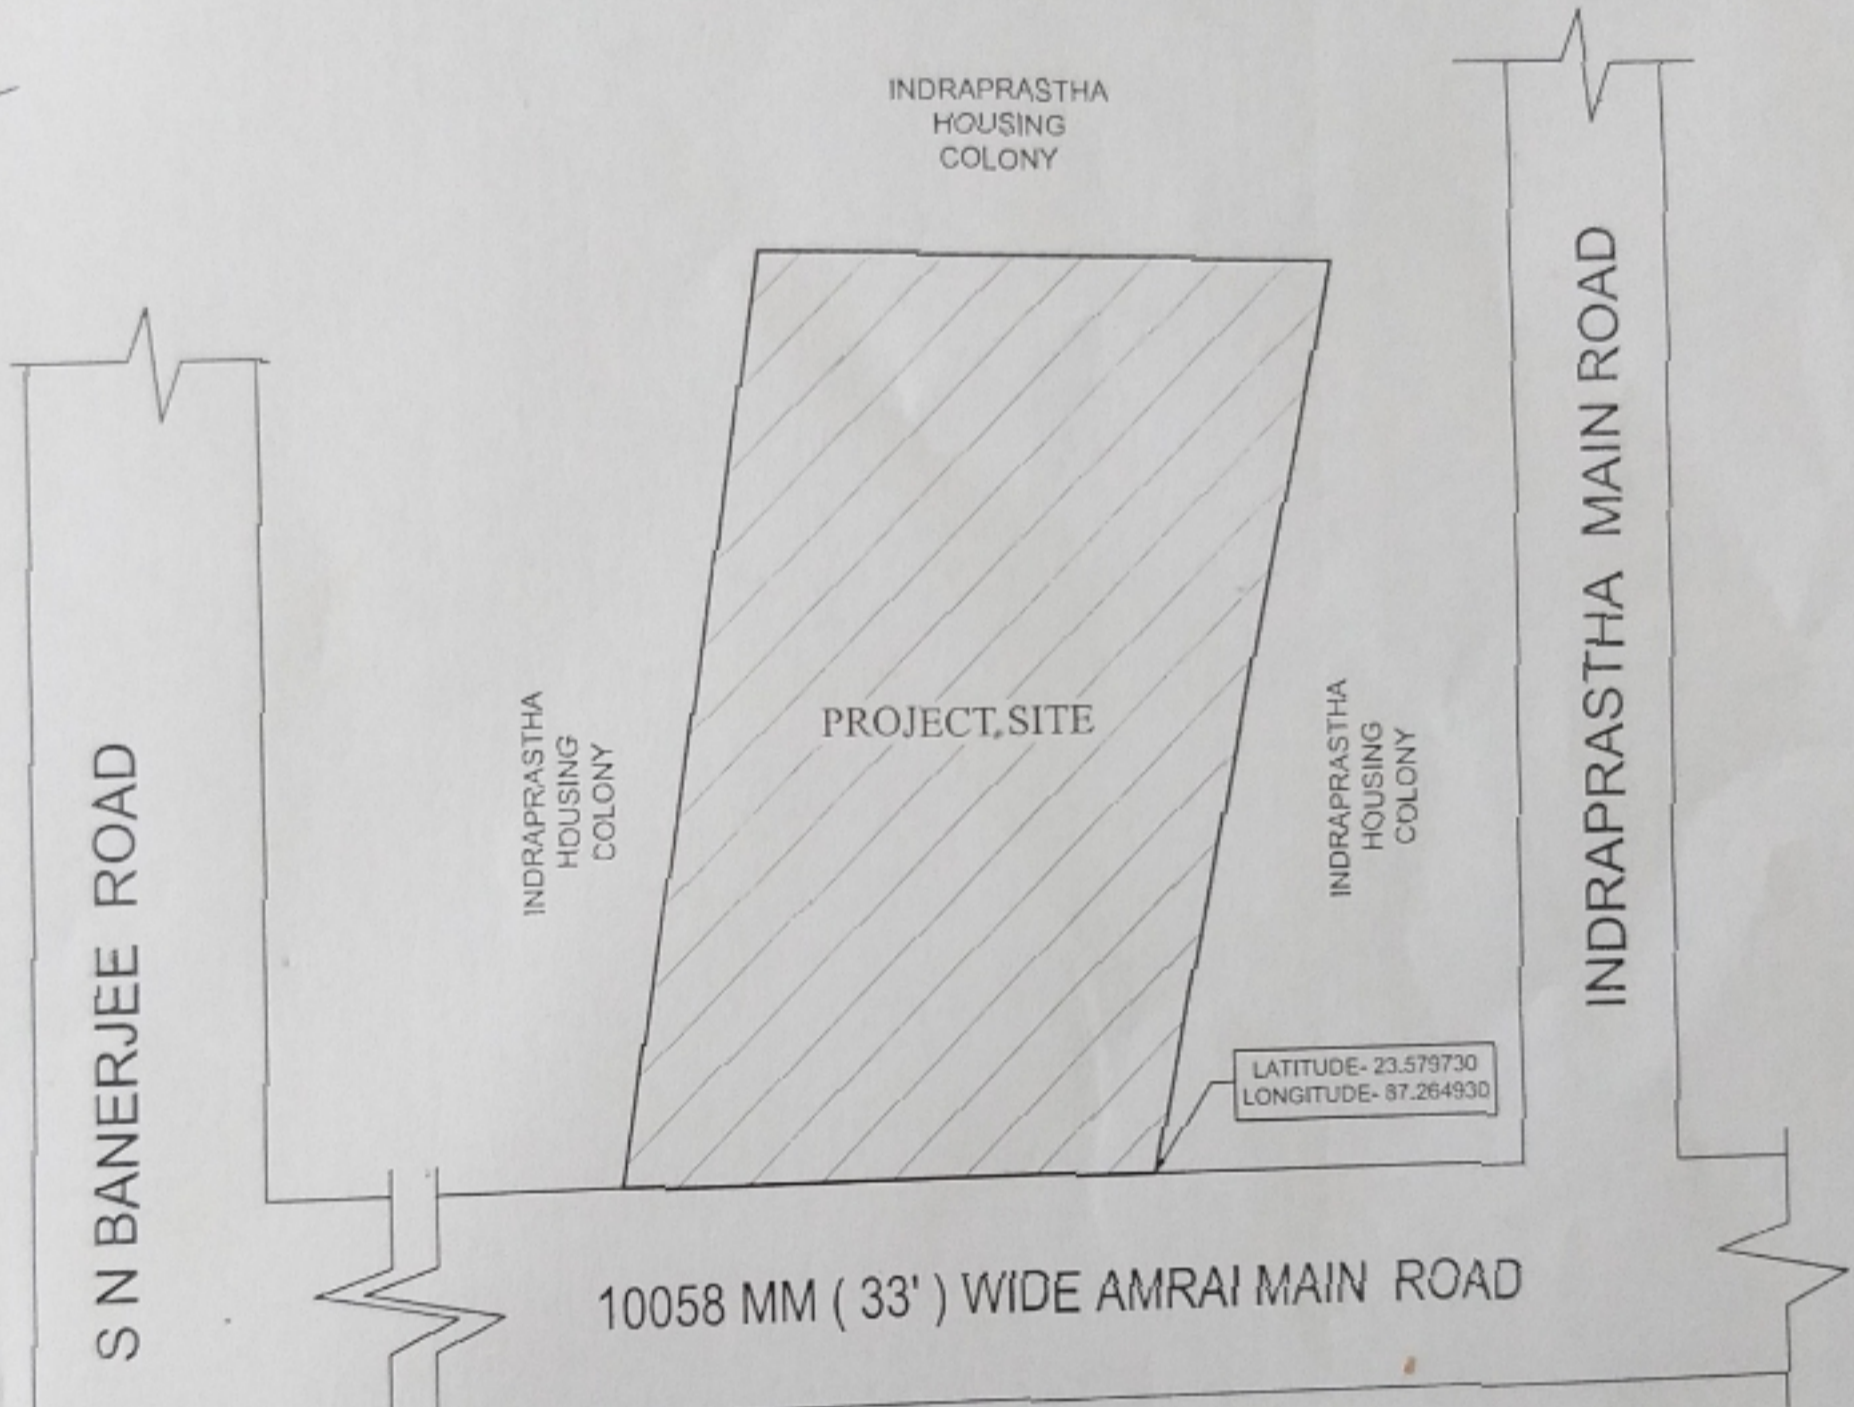


LOCATION DETAILS OF THE PROJECT (AMRAI MAIN ROAD ,HOLDING NO - 52, INDRAPRASTHA HOUSING DGP-03) WITH CLEAR DEMARCATION OF LAND DEDICATED FOR THE PROJECT DEVELOPMENT ALONG WITH ITS BOUNDARIES INCLUDING LATITUDE AND LONGITUDE OF END POINTS

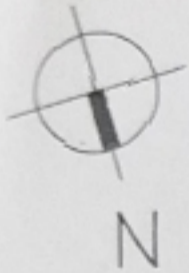

SITE PLAN
SCALE-1:300

SIGNATURE OF OWNER

SIGNATURE OF PLANNER

Shibaprasad Sarkar
Civil Engineer, Planner Estimator
Licence No- Dme/BPD/161.