
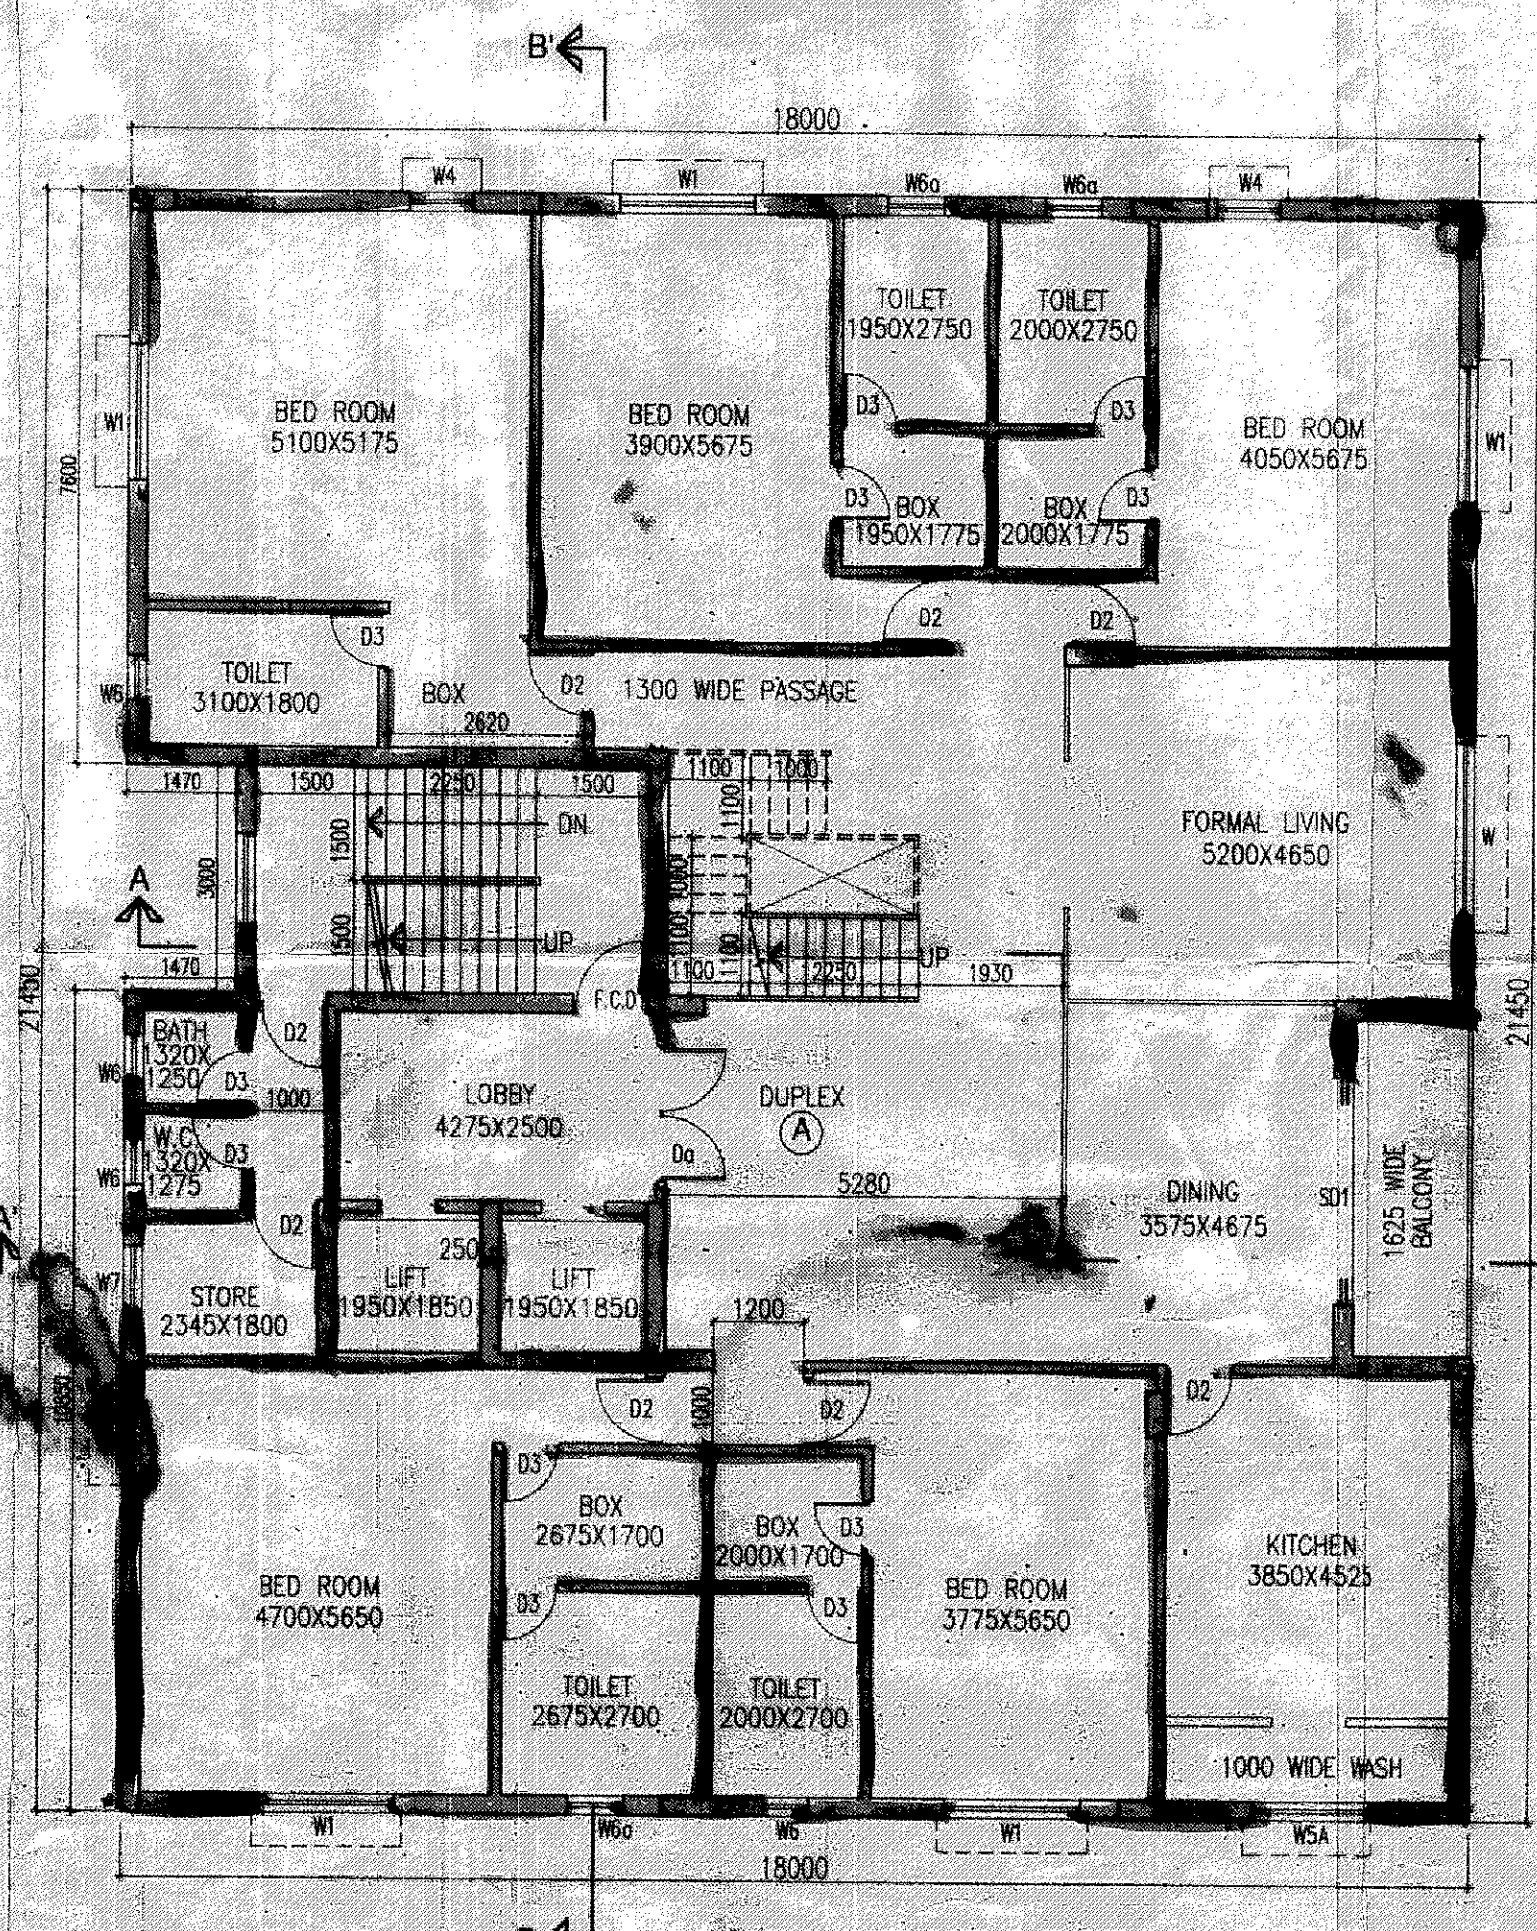
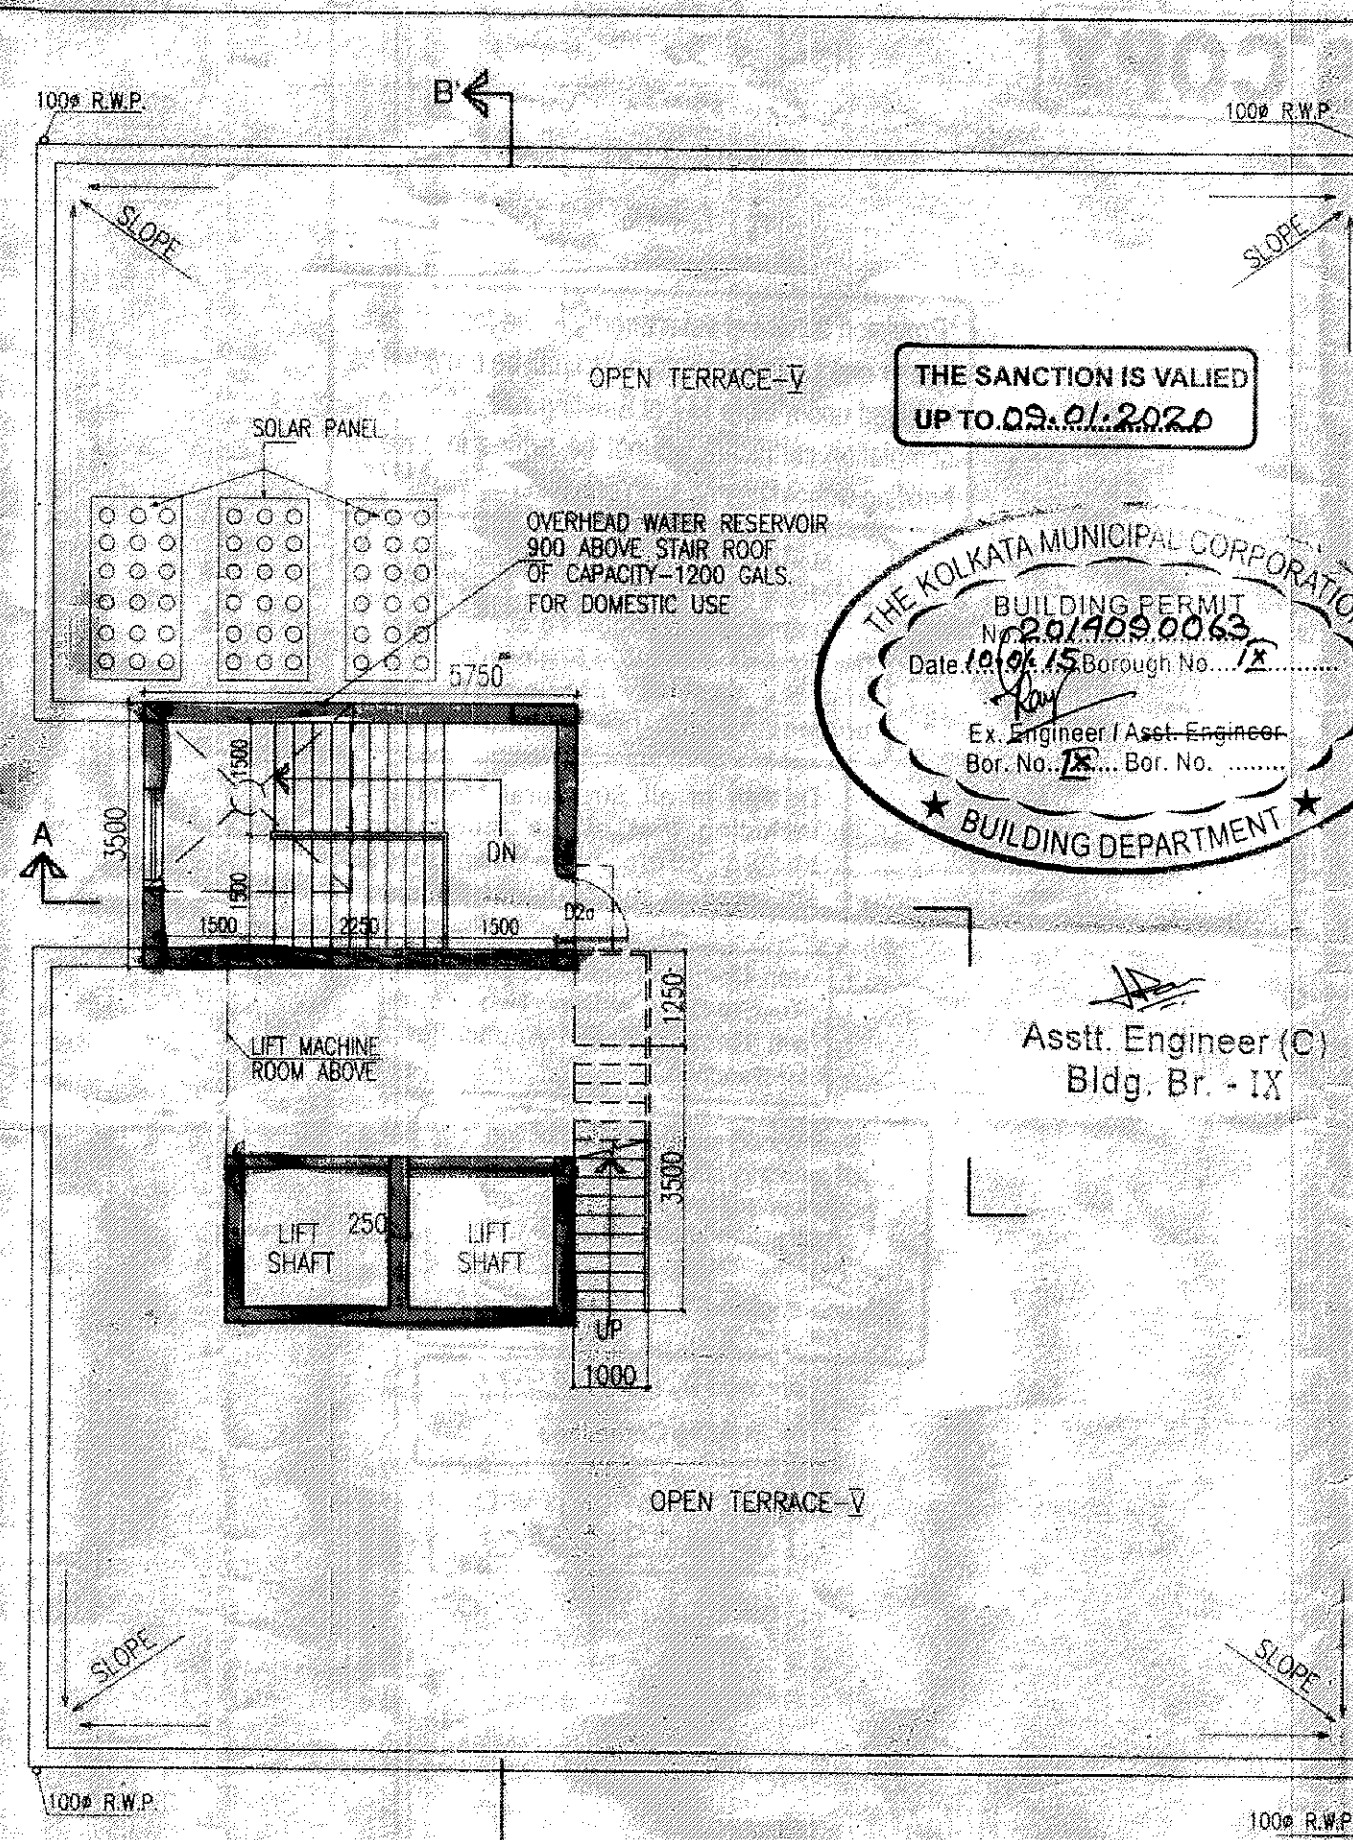
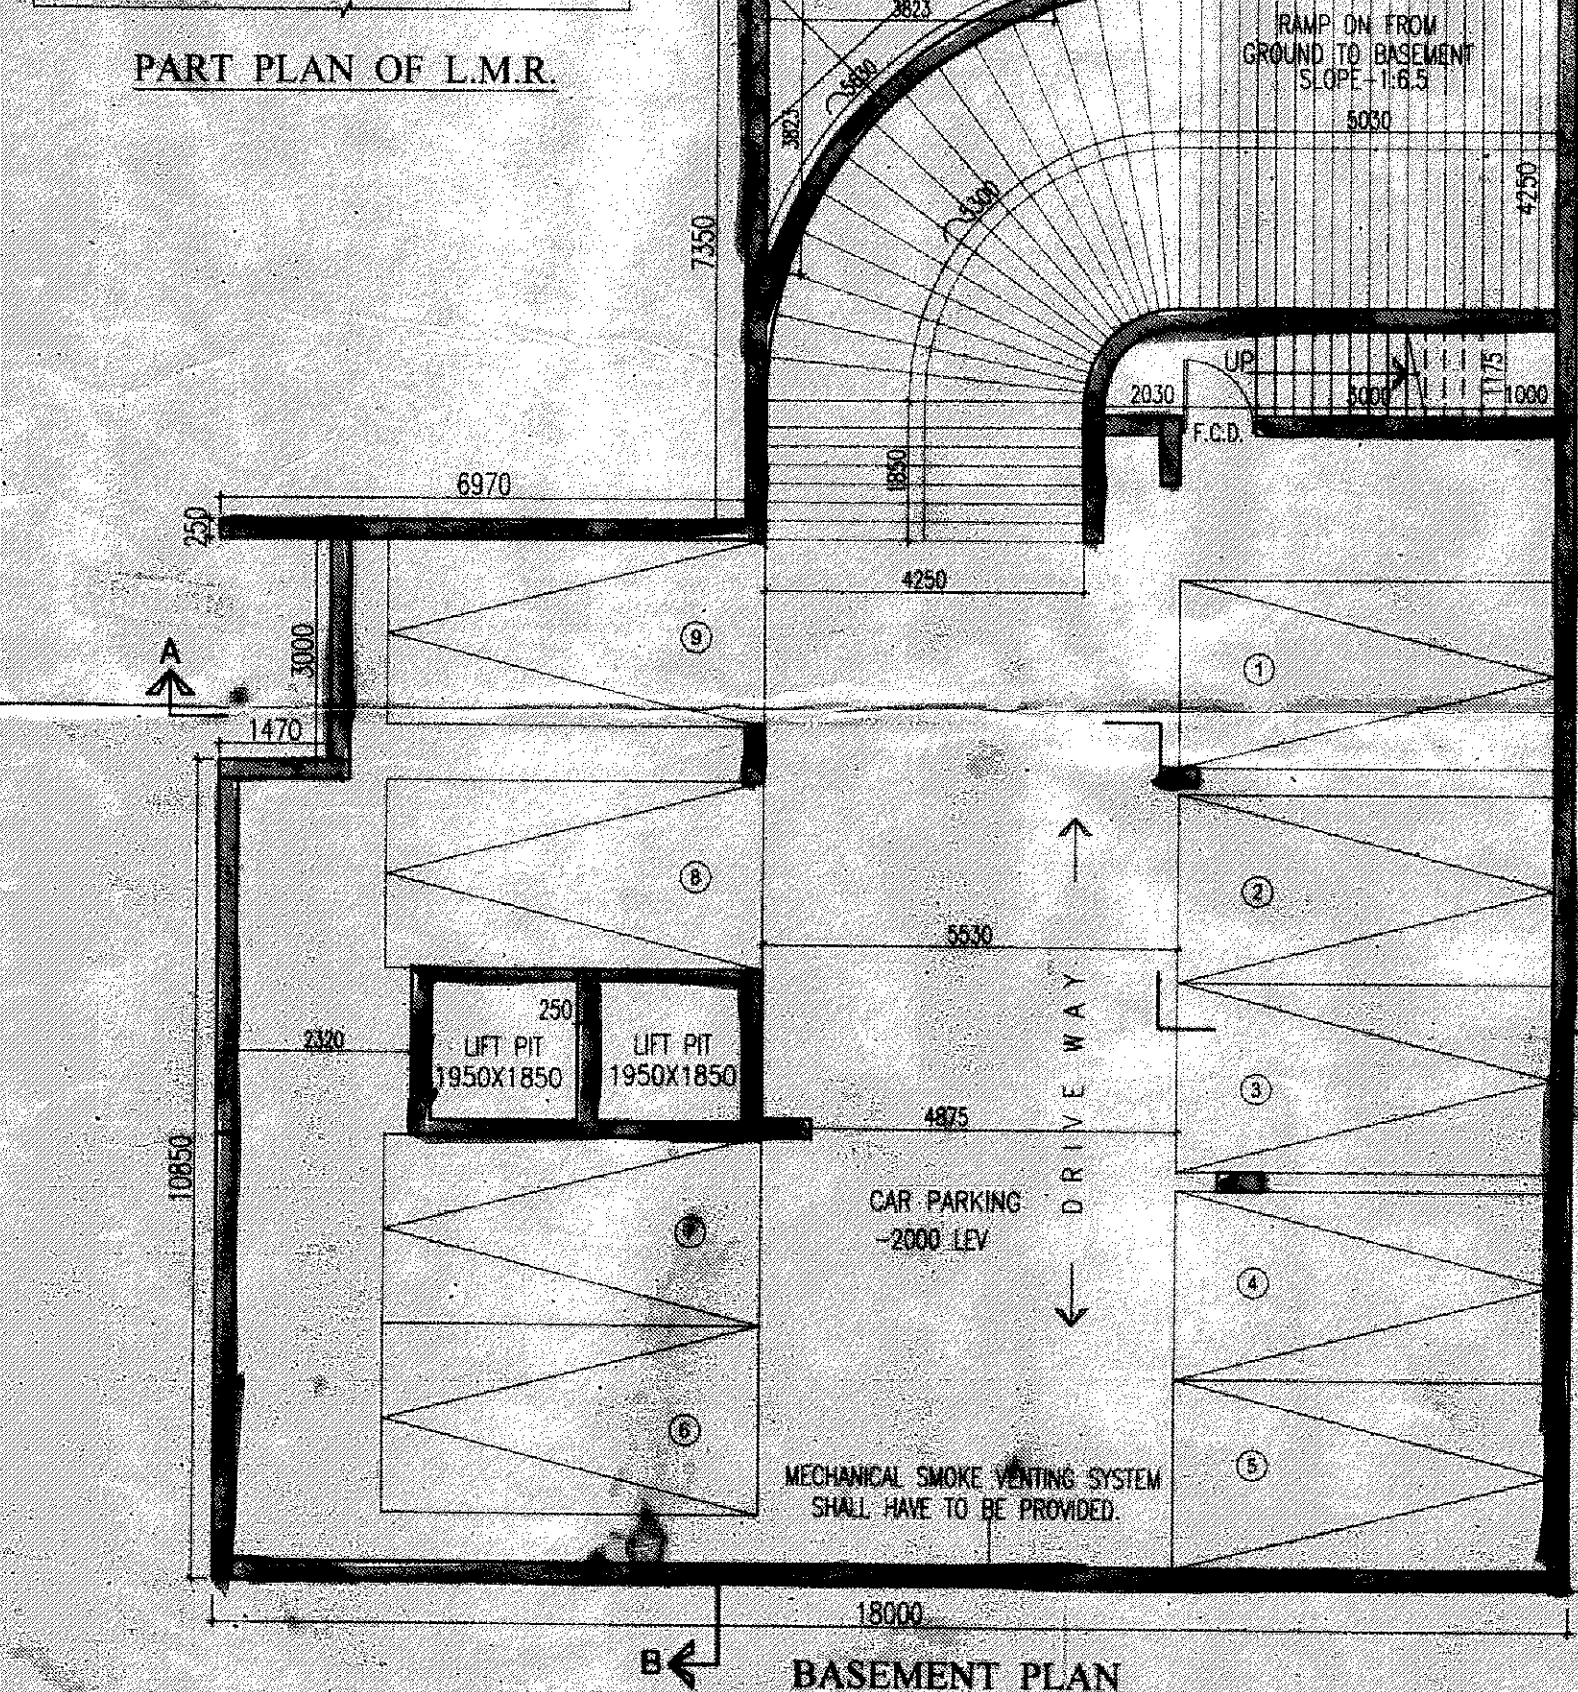
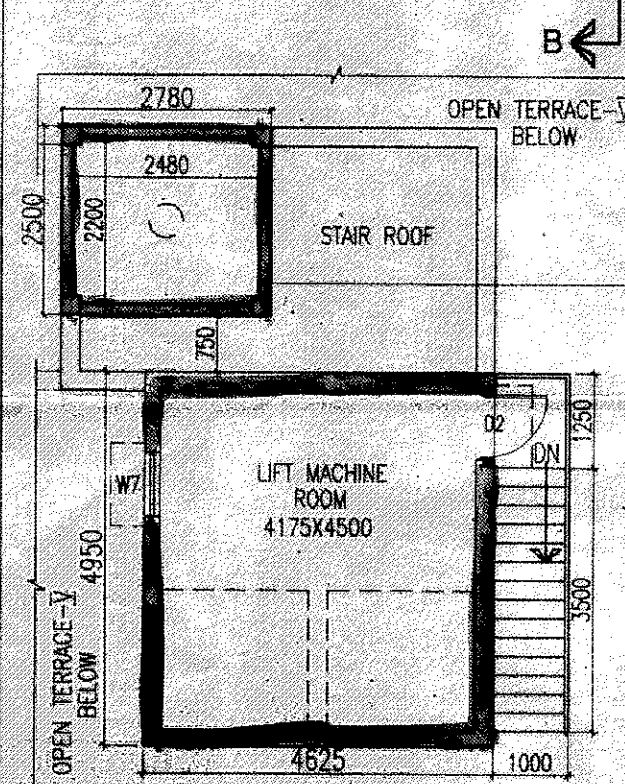


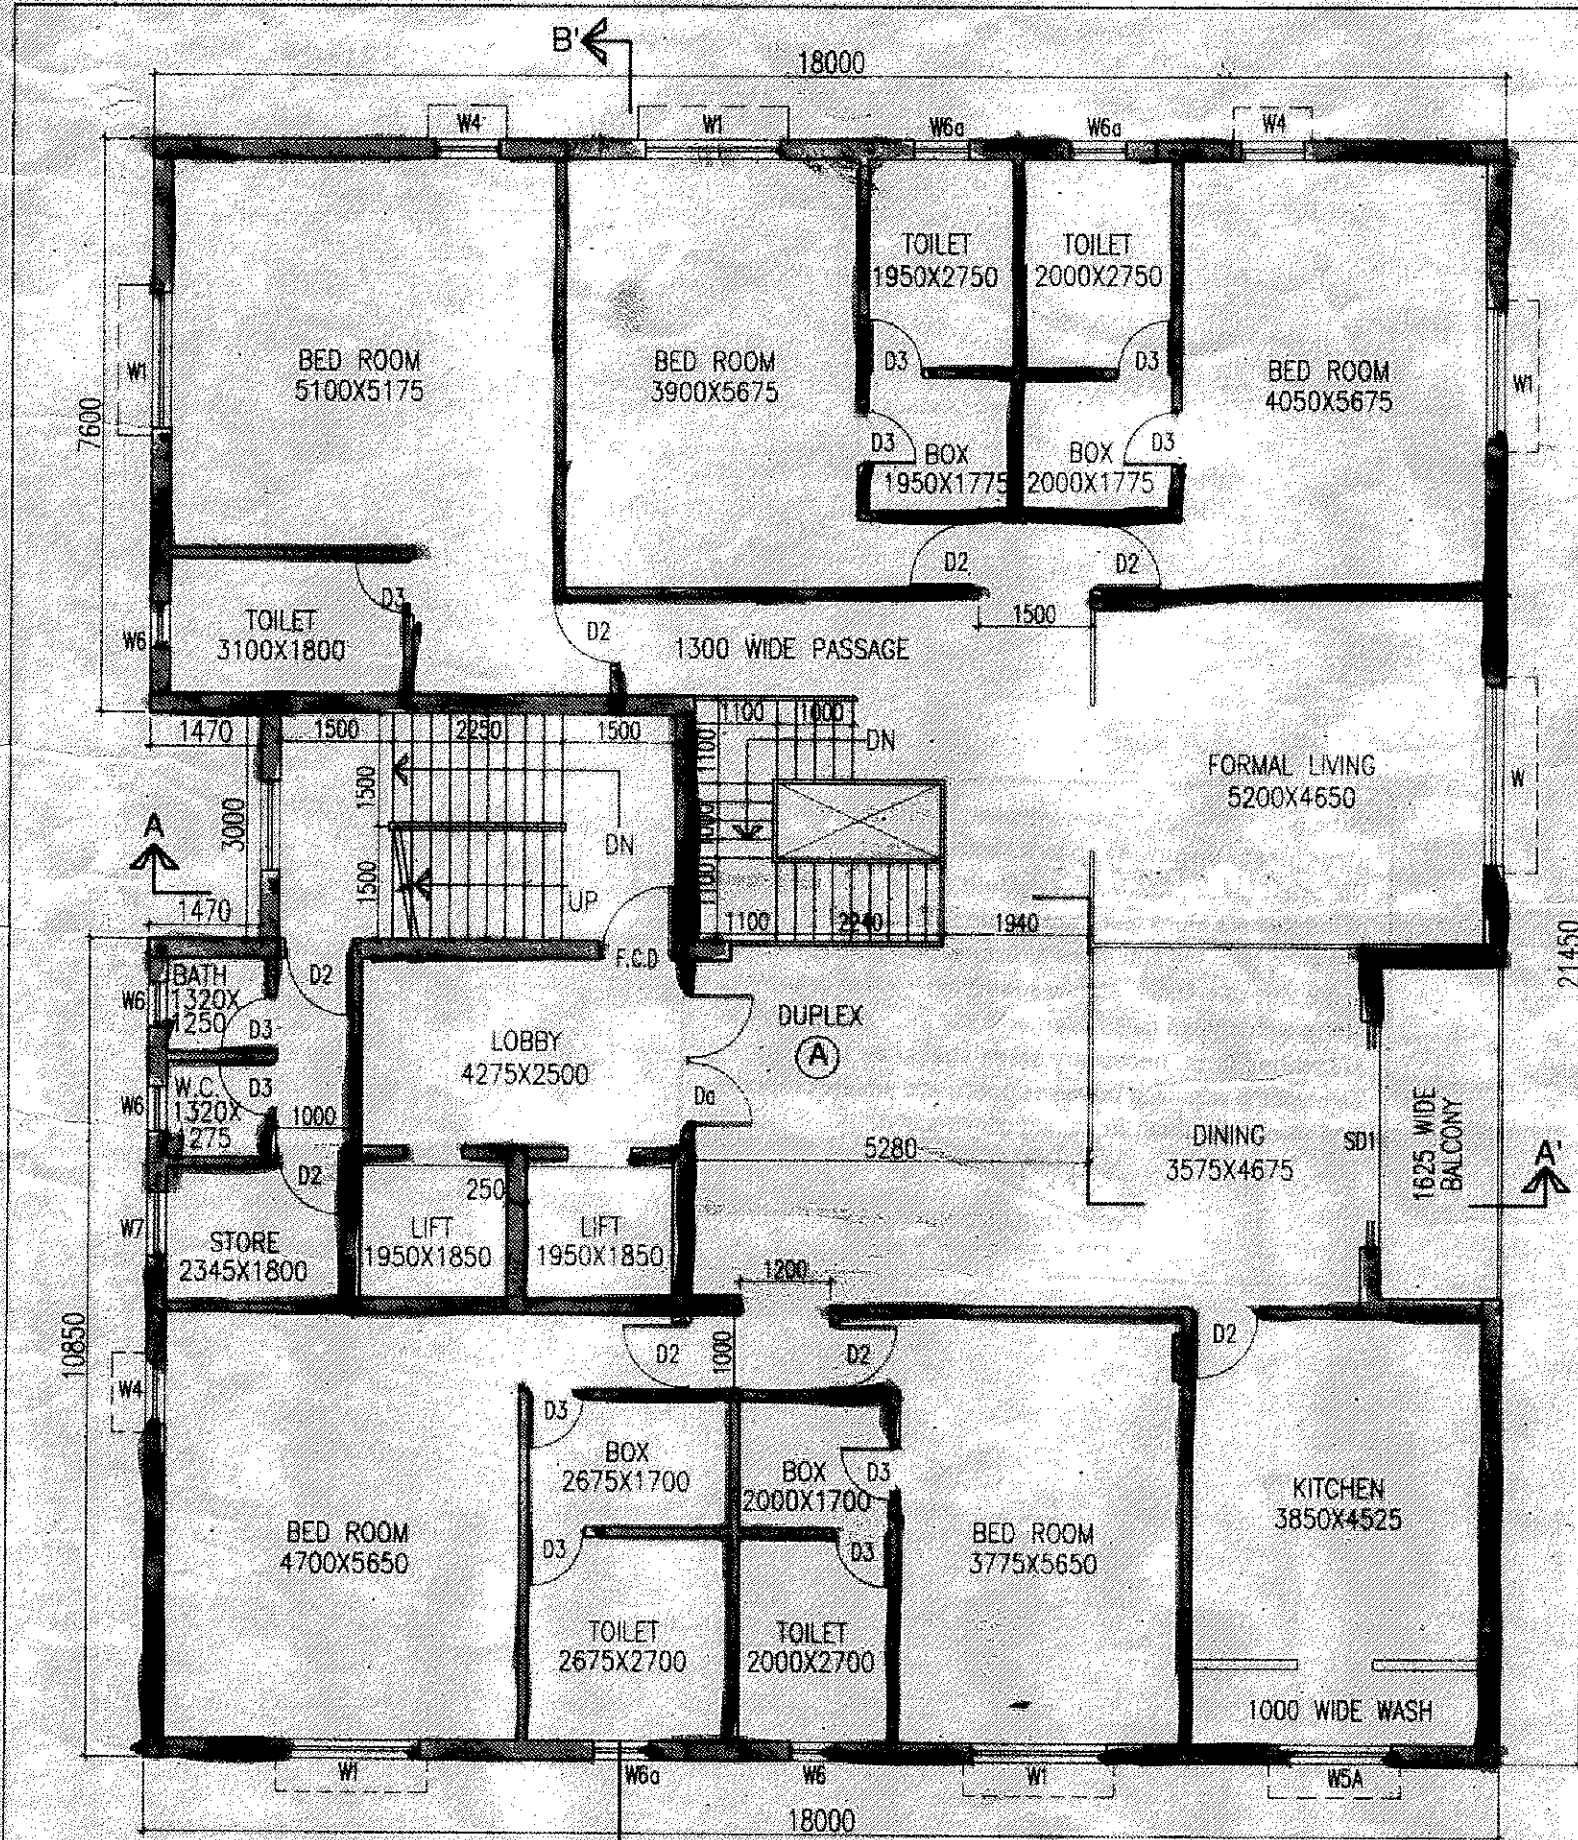

SCHEDULE OF DOORS & WINDOWS

NO.	SILL	LINTEL	SIZE
D _G	—	2150	1800X2150
D	—	2150	1500X2150
D1 _a	—	2150	1200X2150
D1	—	2150	1000X2150
F.C.D.	—	2150	1000X2150
D2	—	2150	900X2150
D2 _a	250	2300	900X2050
D3	—	2150	750X2150
SD1	—	2150	3000X2150
SD2	—	2150	2400X2150
DW	—	2150	3000X2150
DW1	—	2150	2400X2150

W	350	2150	2400X1800
W1	350	2150	1800X1800
W1a	350	2150	2100X1800
W2	350	2150	1500X1800
W3	350	2150	1200X1800
W4	350	2150	850X1800
W5	1050	2150	1200X1100
W5a	1050	2150	1500X1100
W6	1250	2150	600X900
W6a	1250	2150	750X900
W7	950	2150	850X1200

S.W.B.W.R.S.V	AS PER DETAIL ELEVATION
---------------	-------------------------

For Sati Development Pvt. Ltd.
Jiwan Gouri Properties Pvt. Ltd.
Coronation Commerce Pvt. Ltd.
Krypton Agencies Pvt. Ltd.
Syncox Traders Pvt. Ltd.

Sweet Home Projects Pvt. Ltd.
Tasu Estate Pvt. Ltd.
Multitech Merchandise Pvt. Ltd.
Trilok Commercial Pvt. Ltd.
Panchanon Mercantile Pvt. Ltd

Waman Dinkar
As Constituted Attorney

SIGNATURE OF OWNER

CERTIFICATE OF STRUCTURAL ENGINEER

THIS IS TO CERTIFY THAT THE STRUCTURAL DESIGN AND DRAWINGS OF BOTH FOUNDATION AND SUPER STRUCTURE OF THE BUILDING HAS BEEN MADE BY ME CONSIDERING ALL POSSIBLE LOADS INCLUDING THE SEISMIC LOAD AS PER THE NATIONAL BUILDING CODE OF INDIA AND CERTIFIED THAT IT IS SAFE AND STABLE IN ALL RESPECTS.

SANJIV J. PAREKH
M.E.(STRUCT), B.C.E., PGCGM,
C.(ENG.)-1. MSCE, ASCE, FIE-(F-018202-4)
E.S.E NO 104 (I) K.M.C

SIGNATURE OF STRUCTURAL ENGG

CERTIFICATE OF ARCHITECT

I DO HEREBY CERTIFY WITH FULL RESPONSIBILITY THAT THE BUILDING PLAN HAS BEEN DRAWN UP AS PER K.M.C BUILDING RULE - 2009 AS AMENDED FROM TIME TO TIME. THAT THE WIDTH OF THE ABUTTING ROAD CONFORM WITH THE PLAN AND IT IS A BUILDABLE SITE, NOT A TANK OR A FILLED UP TANK. THE SITE PLAN, LOCATION PLAN AGREES WITH THE SITE. THE PLOT IS DEMARCATED BY BOUNDARY WALLS & MEASUREMENTS TALLY WITH THE REGD. DEED PLAN. THE EXISTING STRUCTURE AS SHOWN FULLY OCCUPIED BY OWNERS AS PER OWNERS UNDERTAKING.

JAY PRAKASH BHARAT KUMAR AGRAWAL
B. Arch., A.I.A.
Reg. No. CA / 86 / 10098
ARCHITECT SL. NO. - 32(A)

SIGNATURE OF ARCHITECT

TITLE -
BASEMENT, 1ST. & 3RD. FLOOR, 2ND. & 4TH.
FLOOR, ROOF PLAN & PART PLAN OF L.M.R.

BLOCK-2

PROJECT--
PROPOSED 2 NOS. (B+G+IV) STORIED
RESIDENTIAL BUILDING AT PREM. NO. 2,
JANAKI SHAH ROAD. KOLKATA. WARD NO.- 75,
BOROUGH- IX. P.S.- HASTINGS.

ARCHITECTS

AGRAWAL & AGRAWAL

SCALE	DATE	DEALT	CHECKED
1: 100	29.12.14	SAHELI/DIBYENDU	SOLIMAYA

1: 100	29.12.14	SAHELI/DIBYENDU	SOLIMAYA
--------	----------	-----------------	----------

