


## SCHEDULE OF OPENINGS

TYPE	OPENING SIZE		DESCRIPTION
	WIDTH	HEIGHT	
D	1200	2100	ENTRANCE DOOR
D <sub>1</sub>	1050	2100	FLAT ENTRANCE DOOR
D <sub>2</sub>	900	2100	ROOM DOOR
D <sub>3</sub>	800	2100	KITCHEN DOOR
D <sub>4</sub>	750	2100	TOILET DOOR
W <sub>1</sub>	1800	1200	ROOM WINDOW
W <sub>2</sub>	1500	1200	ROOM WINDOW
W <sub>3</sub>	900	1200	BALCONY WINDOW
W <sub>4</sub>	600	450	TOILET WINDOW
W <sub>6</sub>	1200	1200	BALCONY WINDOW
W <sub>5</sub>	800	1200	BALCONY WINDOW
V	450	450	TOILET WINDOW

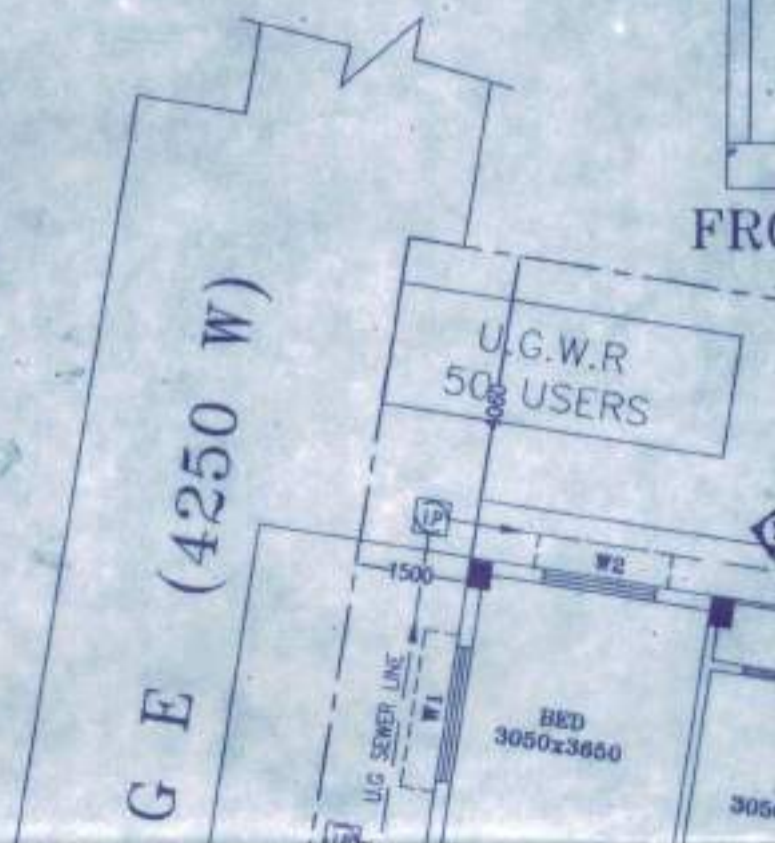

COMMON PASSAGE

83'0" (25300)

17625

1597

WASTE WATER LINE


0635


CONNECTED TO ROAD SIDE DRAIN

46'0" (14020)

PANCHAYE (10950 W)



GROUND FLOOR PLAN

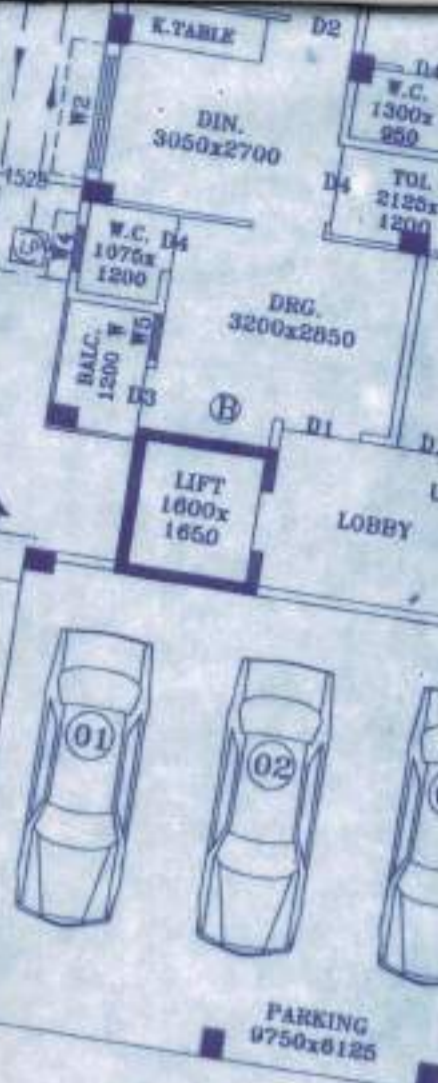

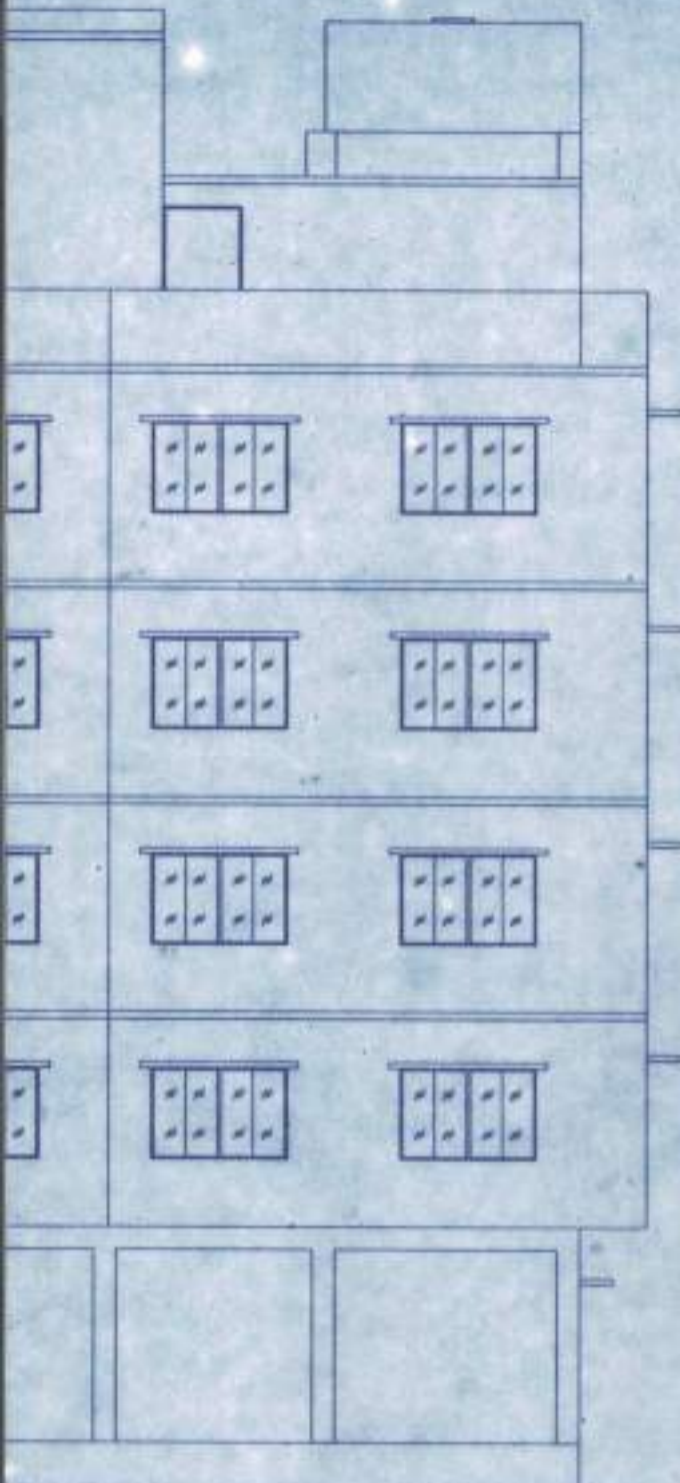


SIDE ELEVATION

(13715)

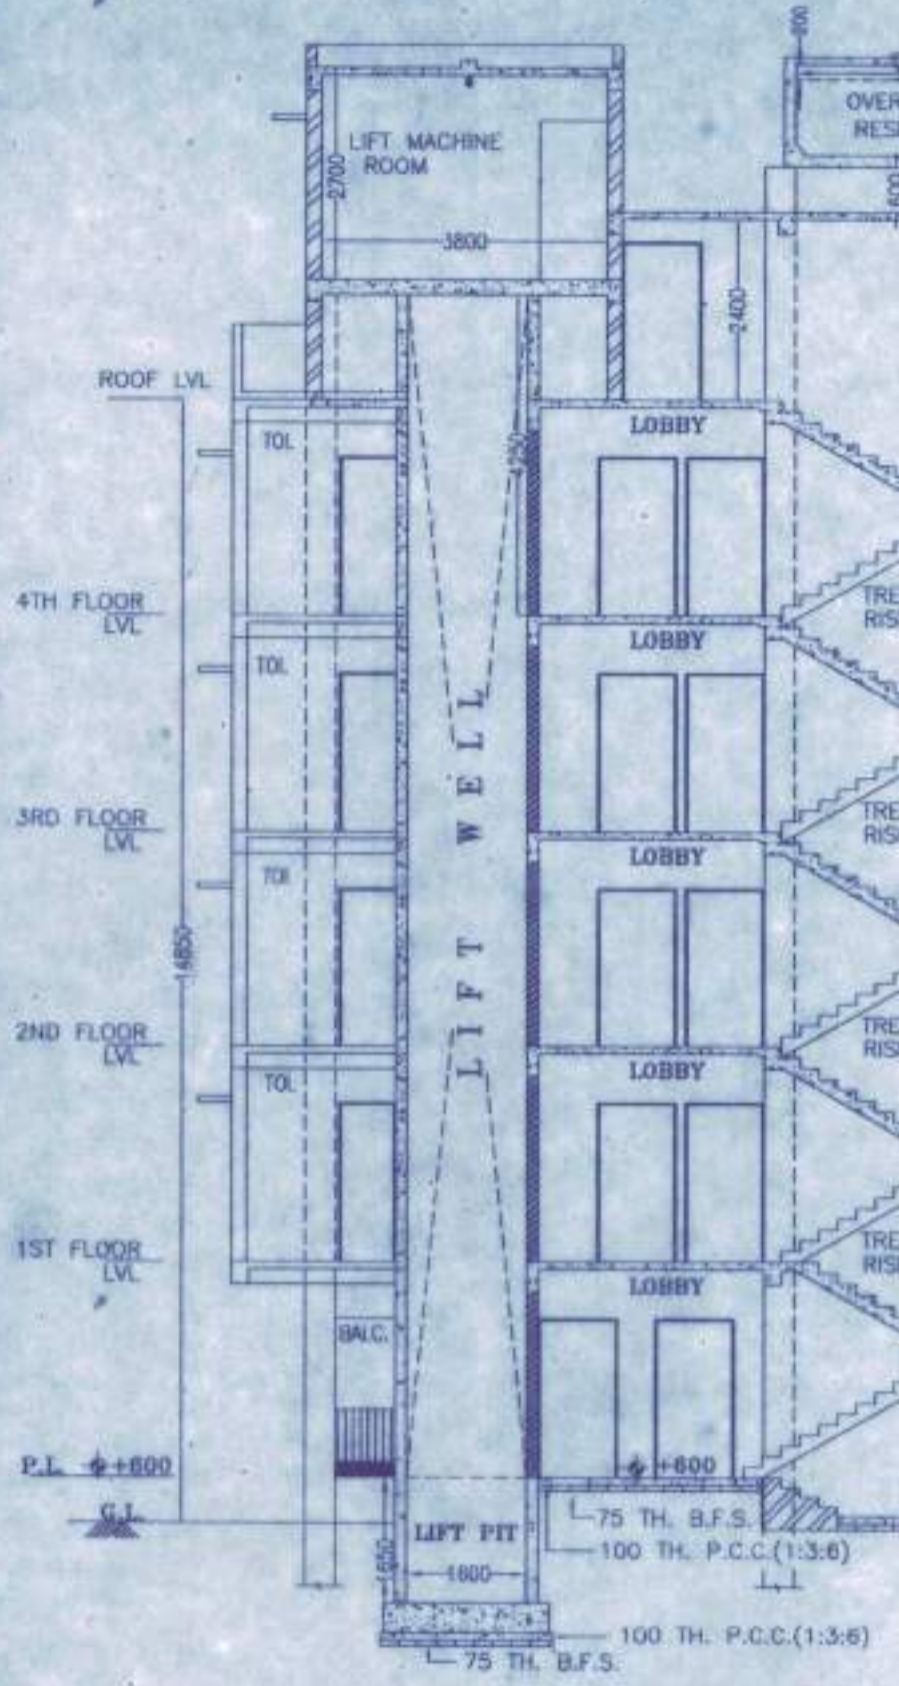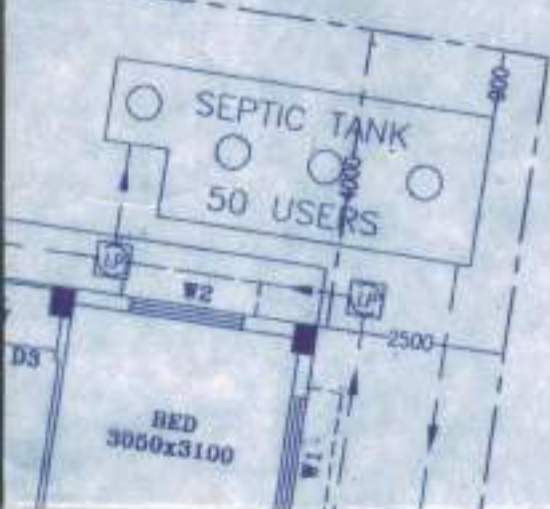

SECTION AT X-X



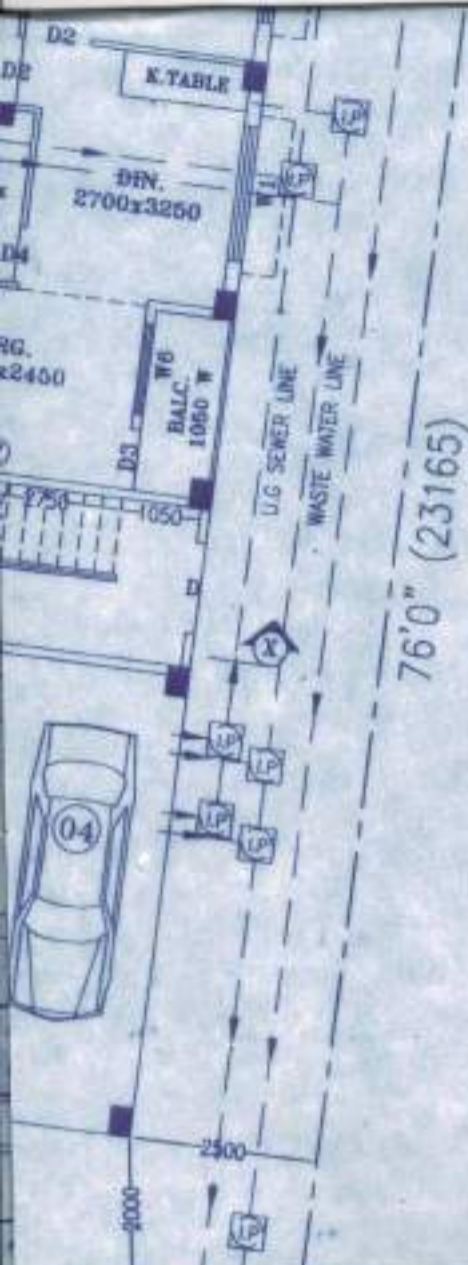


76'0" (23165)


CONNECTED TO ROAD SIDE DRAIN

R O A D




E)

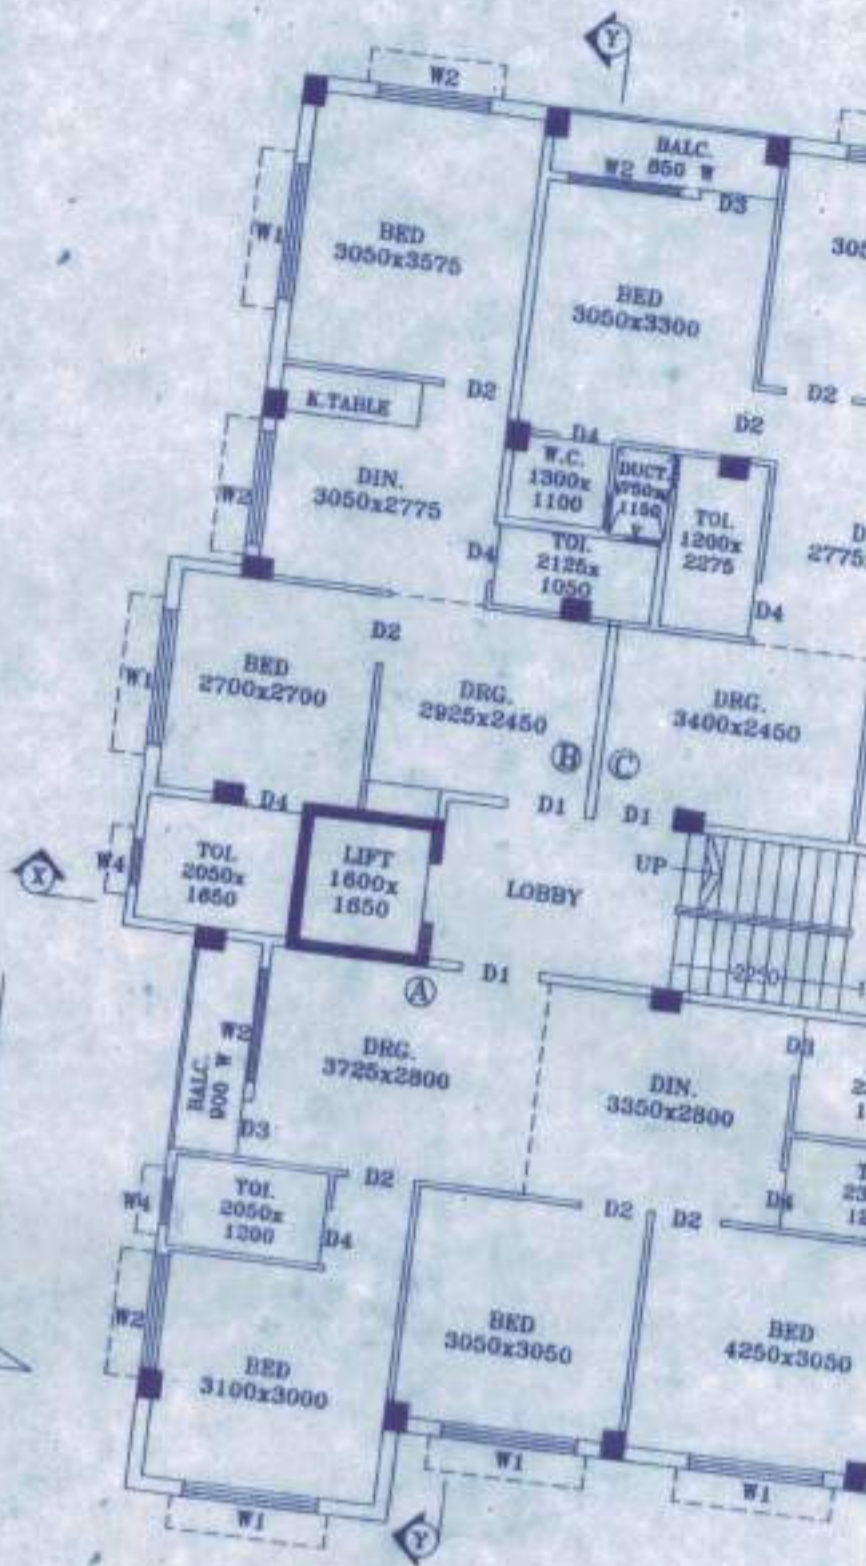

TYPICAL FLOOR PLAN

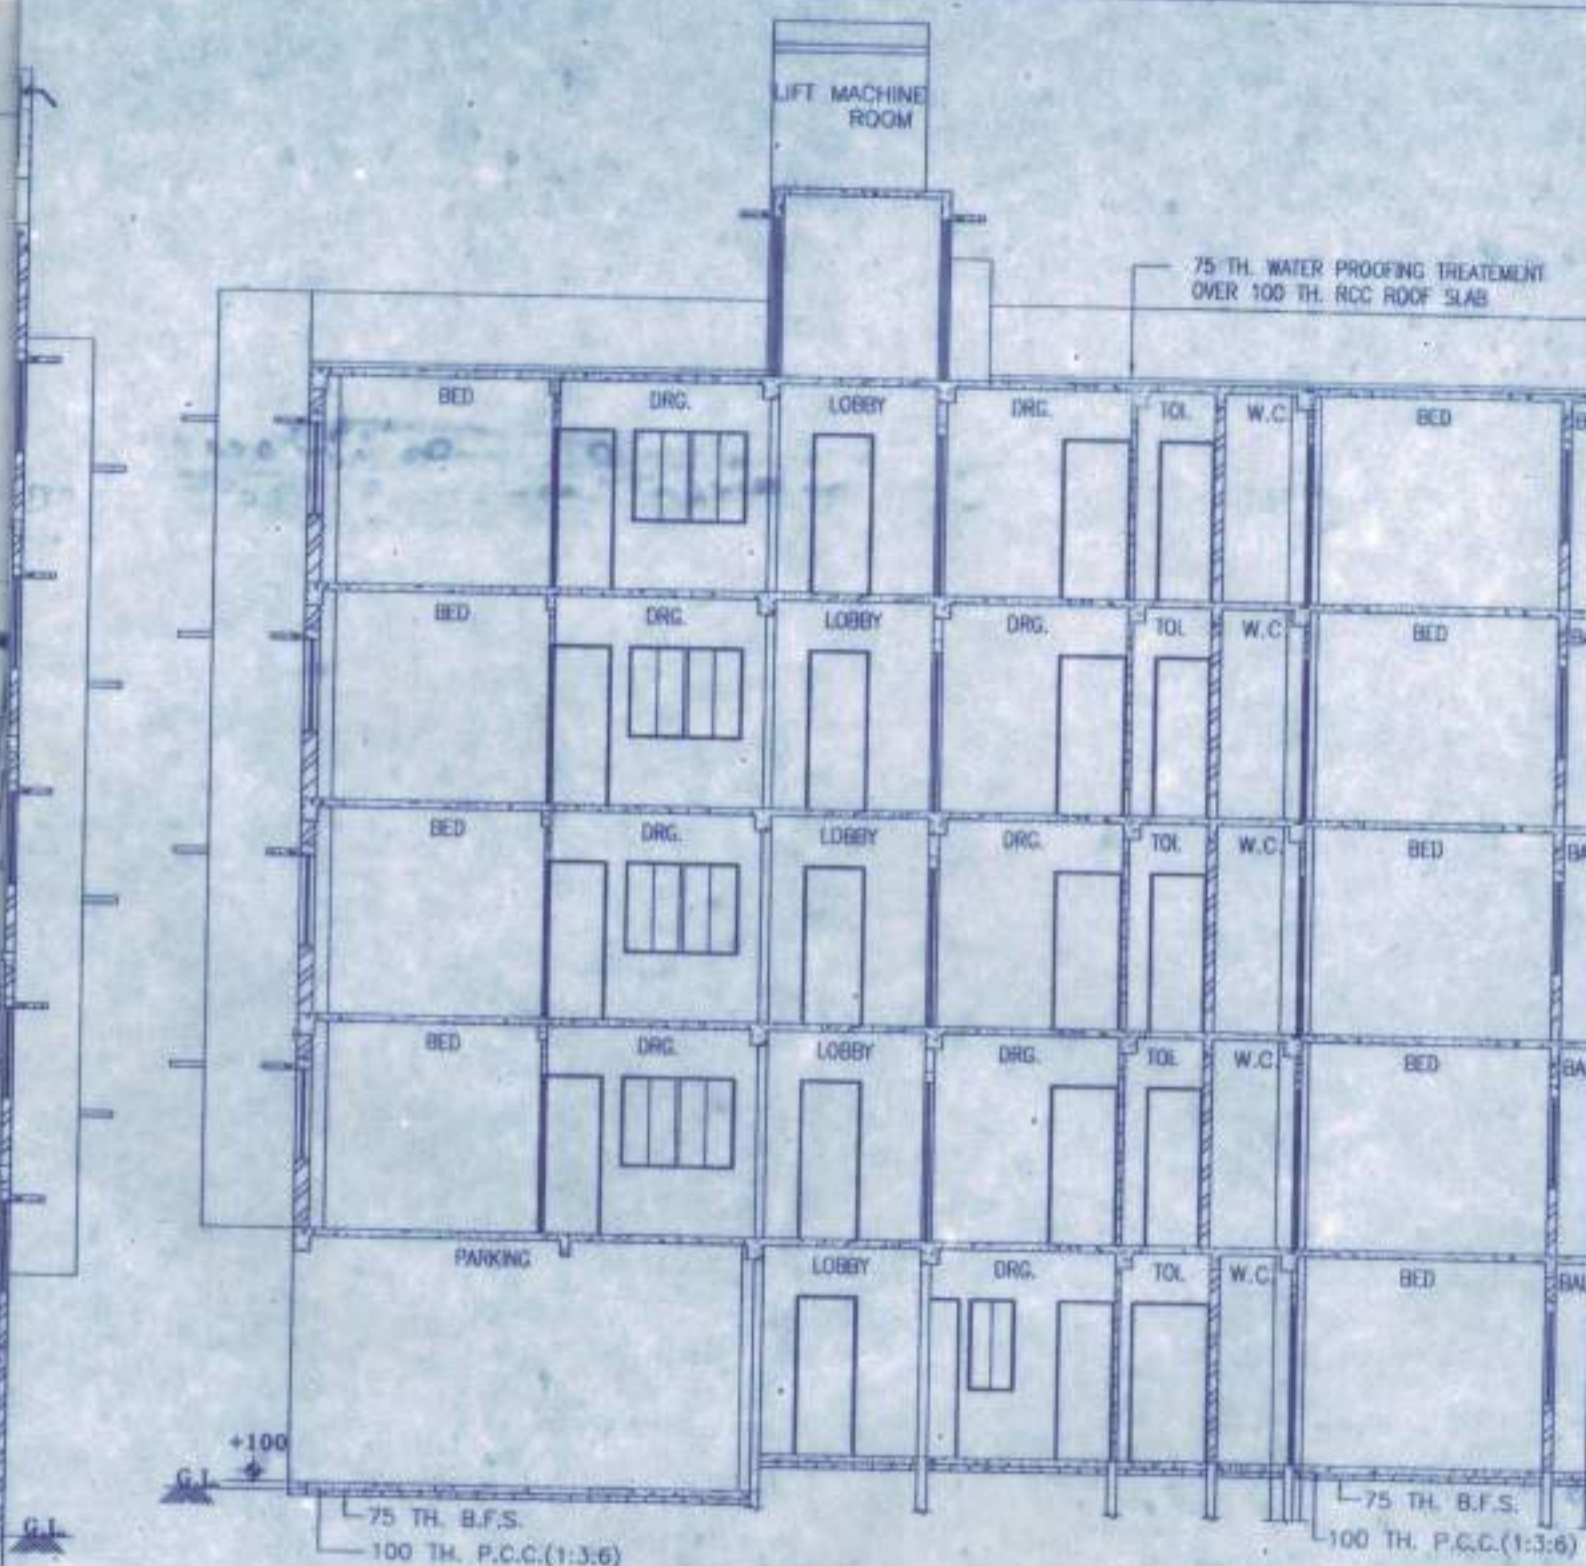

### SECTION AT Y-Y

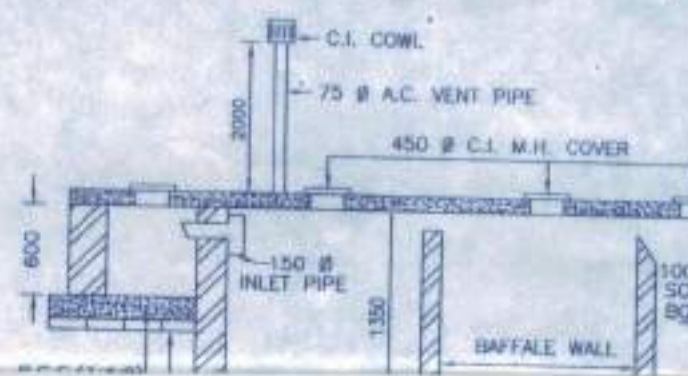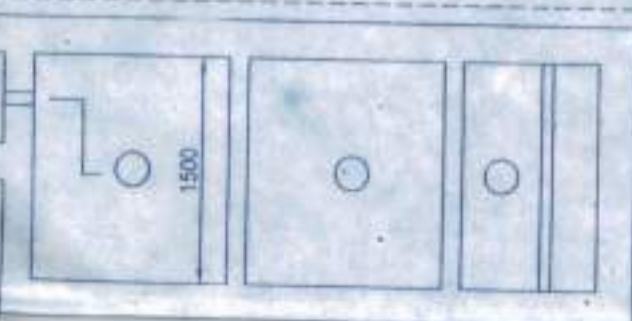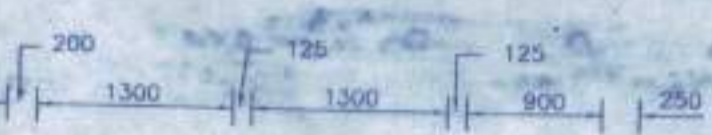


# SEPTIC TANK DETAILS FOR 50 USERS

SCALE-1:50

75 TH. B.F.S.

SEC. AT X-X

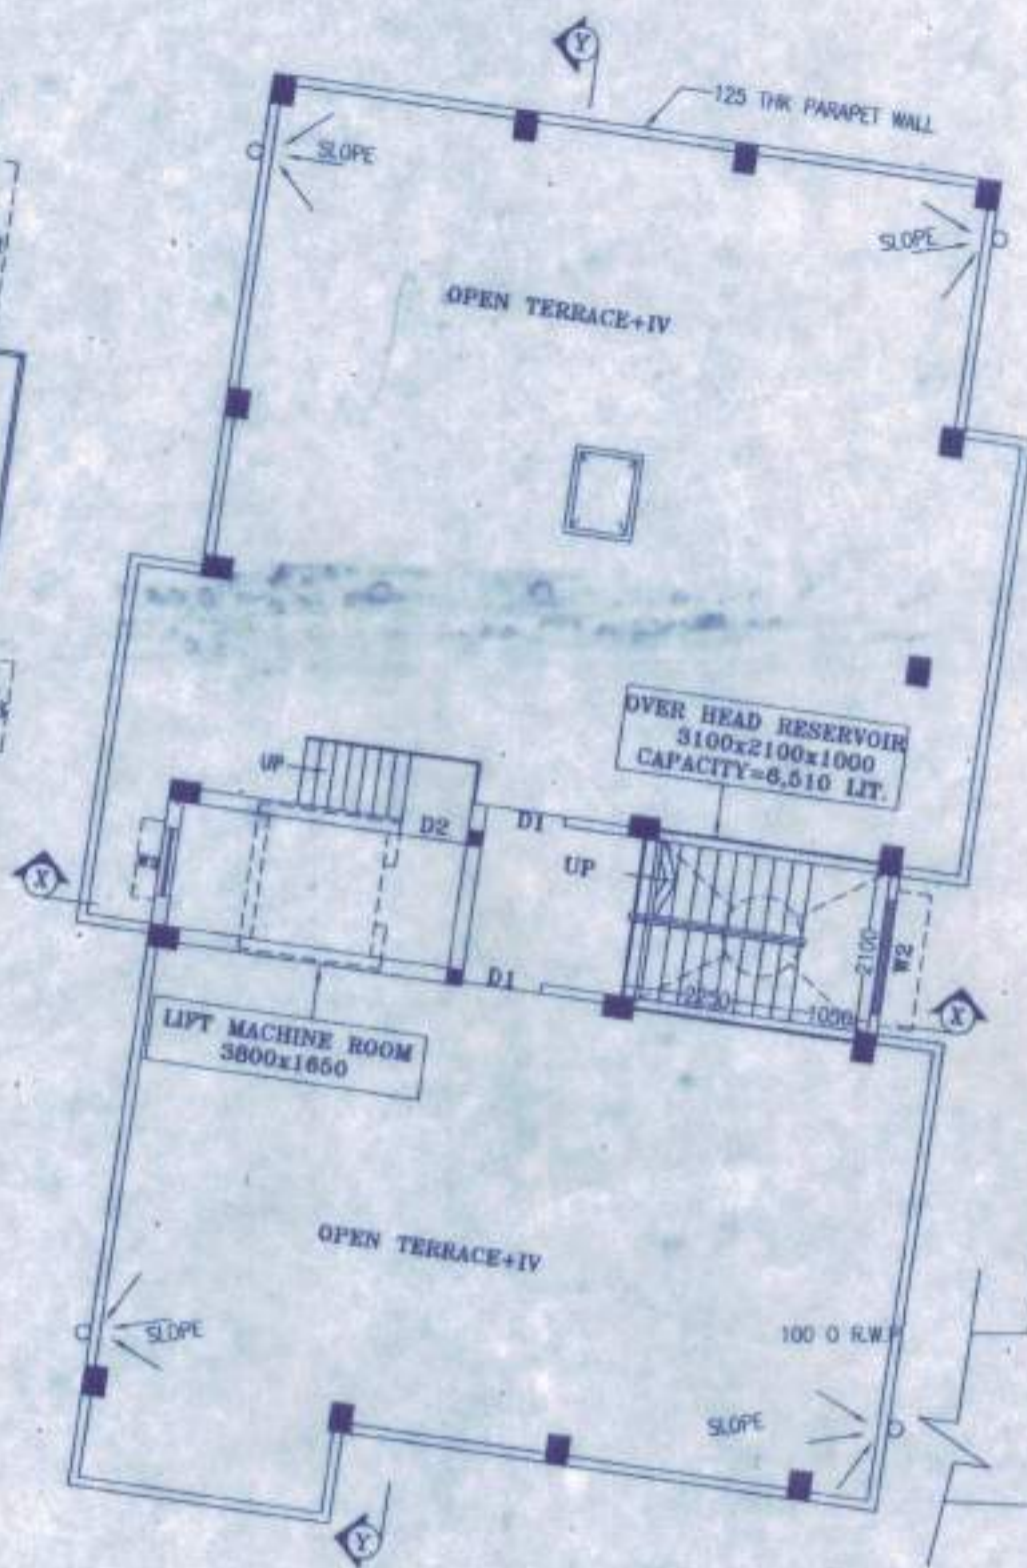

ROOF PLAN



SITE PLAN

SCALE- 1:200