


ELEVATION - 1
SOUTH SIDE ELEVATION (BLOCK-B1)
WEST SIDE ELEVATION (BLOCK-B2)

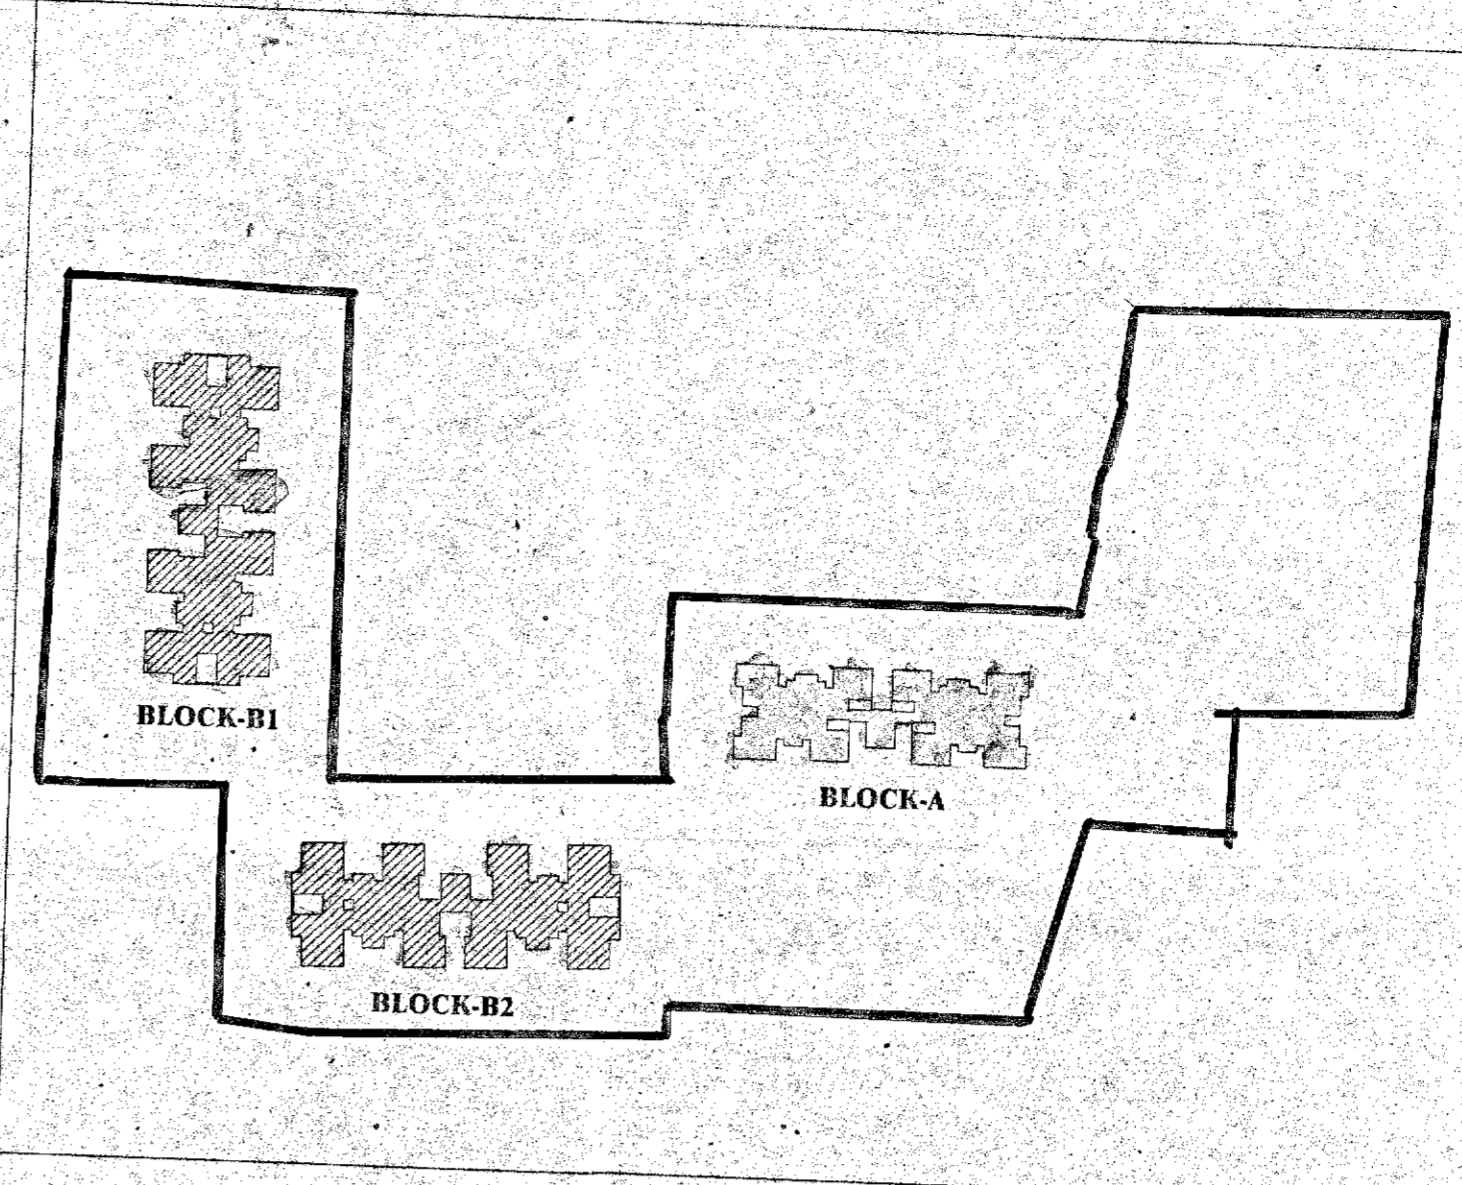

KEY PLAN
N.T.S.



CERTIFICATE OF OWNER:
THIS IS TO CERTIFY THAT I SHALL NOT ON A LATER DATE MAKE ANY ADDITION OR ALTERATION TO THIS PLAN.
IT IS CERTIFIED THAT I HAVE GONE THROUGH THE NBC OF INDIA AND ALSO ABIDE BY THOSE RULES DURING AND AFTER CONSTRUCTION OF BUILDING.

Fairland Development India Ltd.
Fairland Development Pvt. Ltd.
Being represented by the Constituted Attorney
Mrs. Soukha Construction Pvt. Ltd.

SIGNATURE OF OWNER

CERTIFICATE OF STRUCTURAL ENGINEER:
THE STRUCTURAL DESIGN AND DRAWING OF BOTH FOUNDATION AND SUPERSTRUCTURE OF THE BUILDING HAS BEEN MADE BY ME. CONSIDERING ALL POSSIBLE LOADS INCLUDING THE SEISMIC LOAD AS PER THE NATIONAL BUILDING CODE OF INDIA AND CERTIFIED THAT IT IS SAFE AND STABLE IN ALL RESPECT.

C.P. Khanra

CHANDI PROSAD KHANRA
BE (Civil), ME (Struct.), MIE (India)
ESS-127

SIGNATURE OF STRUCTURAL ENGG.
CERTIFICATE OF GEO-TECHNICAL ENGINEER:
THIS IS TO CERTIFY THAT THE SOIL TEST HAS BEEN PERFORMED BY ME FOR THIS PROJECT.

ALOK ROY
Enlisted Geotechnical Engineer
Raipur - Sonarpur Municipality
No. - 008 / G. T. Eng.

SIGNATURE OF THE GEO-TECHNICAL ENGINEER

CERTIFICATE OF ARCHITECT:
I DO HEREBY CONFIRM AND CERTIFY WITH FULL RESPONSIBILITY THAT THE BUILDING PLAN HAS BEEN PREPARED BY ME KEEPING THE PROVISION OF NBC OF INDIA AND CERTIFY THAT IT IS SAFE & STABLE IN ALL RESPECT.

HARSH SANON
HARSH SANON
COUNCIL OF ARCHITECTURE
REGISTRATION No. CA/90/13556

SIGNATURE OF ARCHITECT

PROJECT :
PROPOSED B+G+IX STORED RESIDENTIAL PROJECT
"THE COUNTY" AT MOUZA- DAULATPUR J.L. NO-79,
R.S. & L.R. DAG NO-790(P), 786, 785 (P), 787, 783 (P),
782 (P), 780 (P), UNDER L.R. KHATIAN NO- 2698,
P.S-BISHNUPUR, DIST-24 PARGANAS (SOUTH)

JOB NO.	TITLE :		
DRAW. NO.	ELEVATION 1 & 2.		
CAI/03	BLOCK-B1 & B2		
REVISION NO.	SCALE :	DUALITY :	CHECKED BY :
	1:100	Moumita	Suvadip
			DATE :
			14-11-2013
S&S			
SANON SEN & ASSOCIATES (P) LTD.			
5, RUSSEL STREET, KOLKATA-700 071			
PHONE: 91-33-22264579, 22278068, 22172505			
FAX: 2226 6917 www.sanonsen.com			



ELEVATION - 2
WEST SIDE ELEVATION (BLOCK-B1)
NORTH SIDE ELEVATION (BLOCK-B1)

Technically approved and recommended for sanction
the Building Plan No. 222/122/1/K/90/P
upto 29.30 mtr. N. subject to the conditions.
a) Validity of the sanctioned Plan for 3 Years since.....
b) The Safety of structure should be checked as per I.S. Code.
c) The Construction should be carried out as per specification of I.S. Codes
& sanctioned plan under the supervision of a qualified empanelled Engineer.
d) Construction of garbage Vat, soak pit and waste water
drain should done by owner.
e) Any deviation from the plan shall mean Demolition.
Sanctioned should be obtained from the concerned
Pradhan
KULERDARI GRAM PANCHAYET
Bishnupur-1, South 24 Parganas



Approved
Daman
12-02-2014

Assistant Engineer
South 24 Pgs. - Z.P.

Assistant Engineer
South 24 Pgs. - Z.P.

Assistant Engineer
South 24 Pgs. - Z.P.