

CERTIFICATE OF STRUCTURAL STABILITY

WE HEREBY CERTIFY THAT THE FOUNDATION AND SUPERSTRUCTURE OF THE BUILDING PROPOSED FOR CONSTRUCTION ON MOUZA - KHASMALLICK, J.L. NO. - 35, L.R. DAG NOS. - 7(P), 8(P), 10, 11, 12, 13, 14(P), 17(P), 19, 20, 21, 22, 23, 34 & 40(P) L.R. KHATIAN NOS. - 1839, 1836, 1838, 1949, 1841/1, 1841, 1852, 1840 & 1837, AND MOUZA - HARIHARPUR, J.L. NO. 11, L.R. DAG NOS. 92, 93, 95, & 96(P) L.R. KHATIAN NOS. - 3727, 3723, 3725, 3721, 3726, 3722 & 3724 P.S. - BARUIPUR, UNDER - HARIHARPUR GRAM PANCHAYET, POLICE STATION - BARUIPUR, DISTRICT-SOUTH 24 PARGANAS, HAVE BEEN SO DESIGNED BY US WILL MAKE SUCH FOUNDATION AND SUPERSTRUCTURE SAFE IN ALL RESPECTS INCLUDING THE CONSIDERATION OF BEARING CAPACITY & SETTLEMENT OF SOIL ETC.

M. K. ROY
 B.C.E. (Structural), M.Sc. TECH. (Master of Tech.), U.K.
 A.M.C.E. & I.C.E. (Engg.), M.A. (Struct. Engg.)
 Membership No. 20108000
 KMC Empowered Structural Engineer,
 Class-I, E.S.E. No. 1/58

JAY PRAKASH BHARAT KUMAR AGRAWAL
 B. Arch., A.I.I.A.
 Reg. No. CA / 86 / 10098
 ARCHITECT SL. NO. - 32(A)


SIGNATURE OF ARCHITECT **SIG. OF STRUCTURAL REVIEWER**

Utpal Santra
 UTPAL SANTRA
 B.C.E., M.C.E. (STRUCT.)
 FILE-12225501
 KMC Empowered Structural Engineer
 Class-I, E.S.E. No. 1/58

SHYAMAL KUMAR MITRA, B.E. (CIVIL)
 GEO-TECHNICAL CONSULTANT
 LICENSE NO. BM/GEO-TECH17

SIG. OF STRUC. ENGG. **SIGN. OF GEO-TECH. ENGG.**

THE PLAN HAVE BEEN PLANNED & DESIGNED IN COMPLIANCE OF THE 'THE WEST BENGAL MUNICIPAL BUILDING RULES 2007'. THE ALL NORMS REGARDING BUILDING SAFETY INCLUDING STRUCTURAL STABILITY & FIRE SAFETY SHALL BE AS PER NBC.

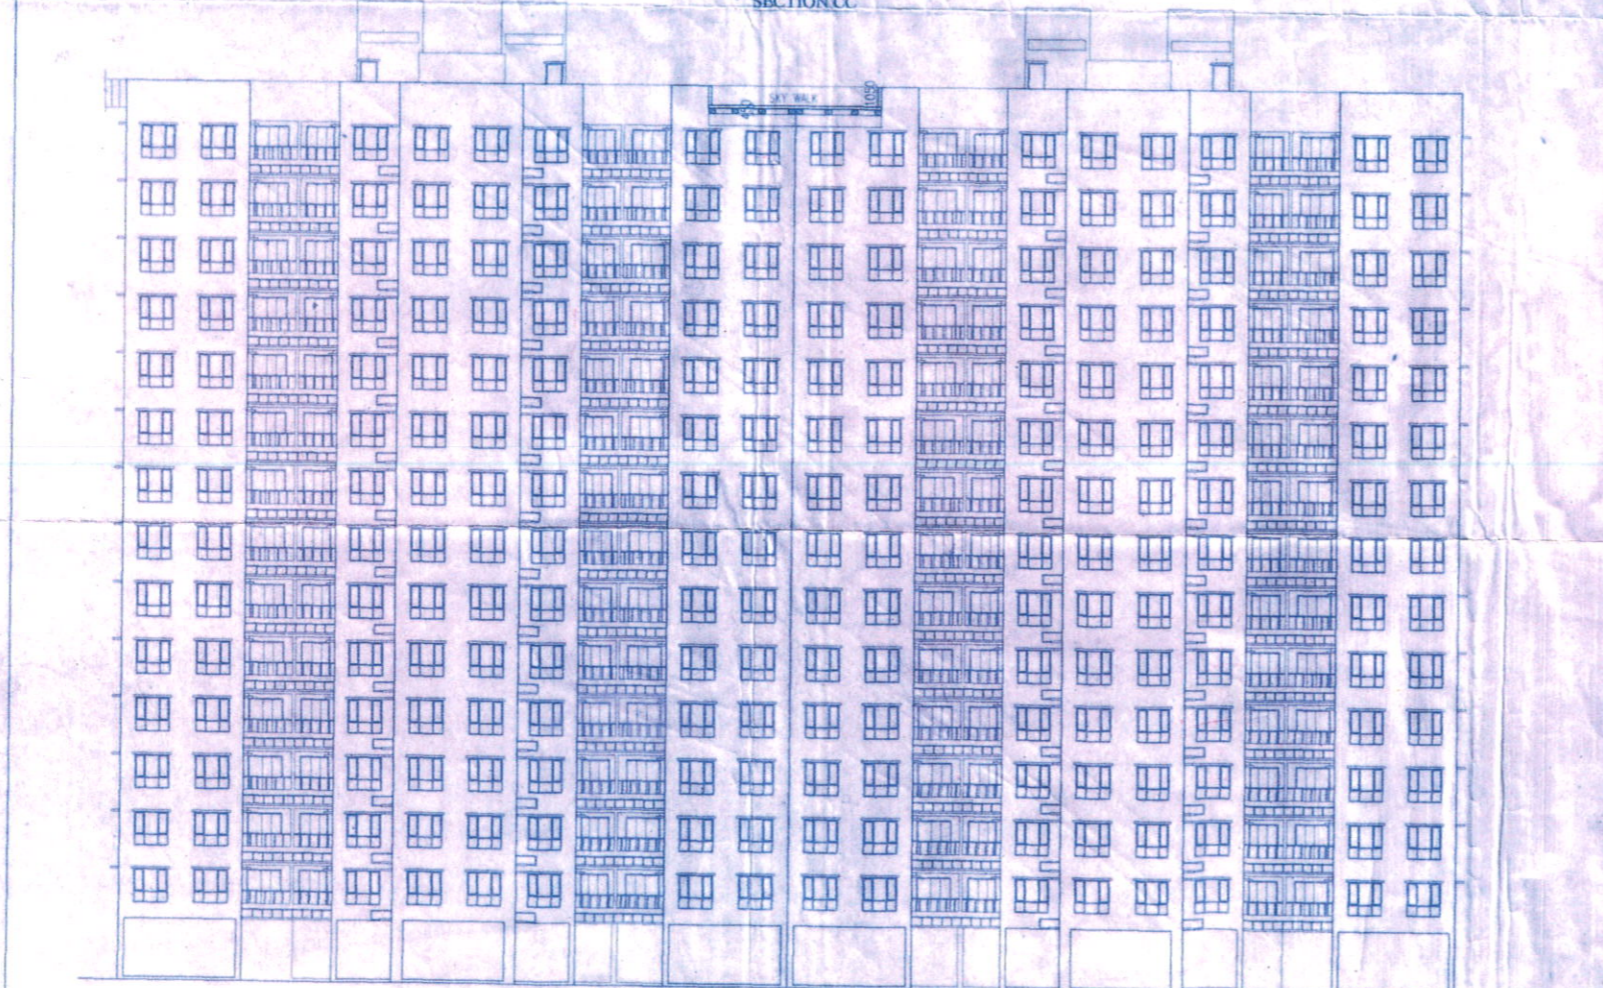

- NAME OF OF OWNER**
1. Bread Tie Up Pvt. Ltd.
 2. Browse Merchants Pvt. Ltd.
 3. Browse Tie Up Pvt. Ltd.
 4. Darpad Promoters Pvt. Ltd.
 5. Geranium Projects Pvt. Ltd.
 6. Majestic Conclave Pvt. Ltd.
 7. Pasorima Marketing Ltd.
 8. Recomp Tracom Pvt. Ltd.
 9. Recomp Vinimay Pvt. Ltd.

JAY PRAKASH BHARAT KUMAR AGRAWAL
 B. Arch., A.I.I.A.
 Reg. No. CA / 86 / 10098
 ARCHITECT SL. NO. - 32(A)

SIGNATURE OF ARCHITECT **SIGN. OF STRUC. ENGG.**

Utpal Santra
 UTPAL SANTRA
 B.C.E., M.C.E. (STRUCT.)
 FILE-12225501
 KMC Empowered Structural Engineer
 Class-I, E.S.E. No. 1/58

CERTIFICATE OF LAND

I HAVE PERSONALLY VERIFIED THE SITE & FOUND IT IS BUILDABLE & TO MY KNOWLEDGE IT IS NOT A TANK OR FILLED UP TANK.

JAY PRAKASH BHARAT KUMAR AGRAWAL
 B. Arch., A.I.I.A.
 Reg. No. CA / 86 / 10098
 ARCHITECT SL. NO. - 32(A)

SIGNATURE OF ARCHITECT

TITLE - SECTION AT C-C, SECTION AT D-D FRONT ELEVATION (BLOCK 1B & 1C)

PROJECT - PROPOSED RESIDENTIAL COMPLEX COMPRISING OF 5 NOS. (G+XII) & 1 NO. OF (B+G+VII) STORIED BLOCKS AT MOUZA - KHASMALLICK, J.L. NO. - 35, L.R. DAG NOS. - 7(P), 8(P), 10, 11, 12, 13, 14(P), 17(P), 19, 20, 21, 22, 23, 34 & 40(P) L.R. KHATIAN NOS. - 1839, 1836, 1838, 1949, 1841/1, 1841, 1852, 1840 & 1837, AND MOUZA - HARIHARPUR, J.L. NO. 11, L.R. DAG NOS. 92, 93, 95, & 96(P) L.R. KHATIAN NOS. - 3727, 3723, 3725, 3721, 3726, 3722 & 3724 P.S. - BARUIPUR, UNDER - HARIHARPUR GRAM PANCHAYET, DISTRICT-SOUTH 24 PARGANAS.

ARCHITECTS
 AGRAWAL & AGRAWAL
 BARODA & KOLKATA

SCALE	DATE	DEALT	CHECKED
1 : 200	19.09.16	PRASENJI/NANDITA	SUPRIYA

Sudesh Chatterjee
 Authorized Signatory

SIGNATURE OF OF OWNER

