




Sanctioned By Assistant Engineer (C-2) D. M. X.

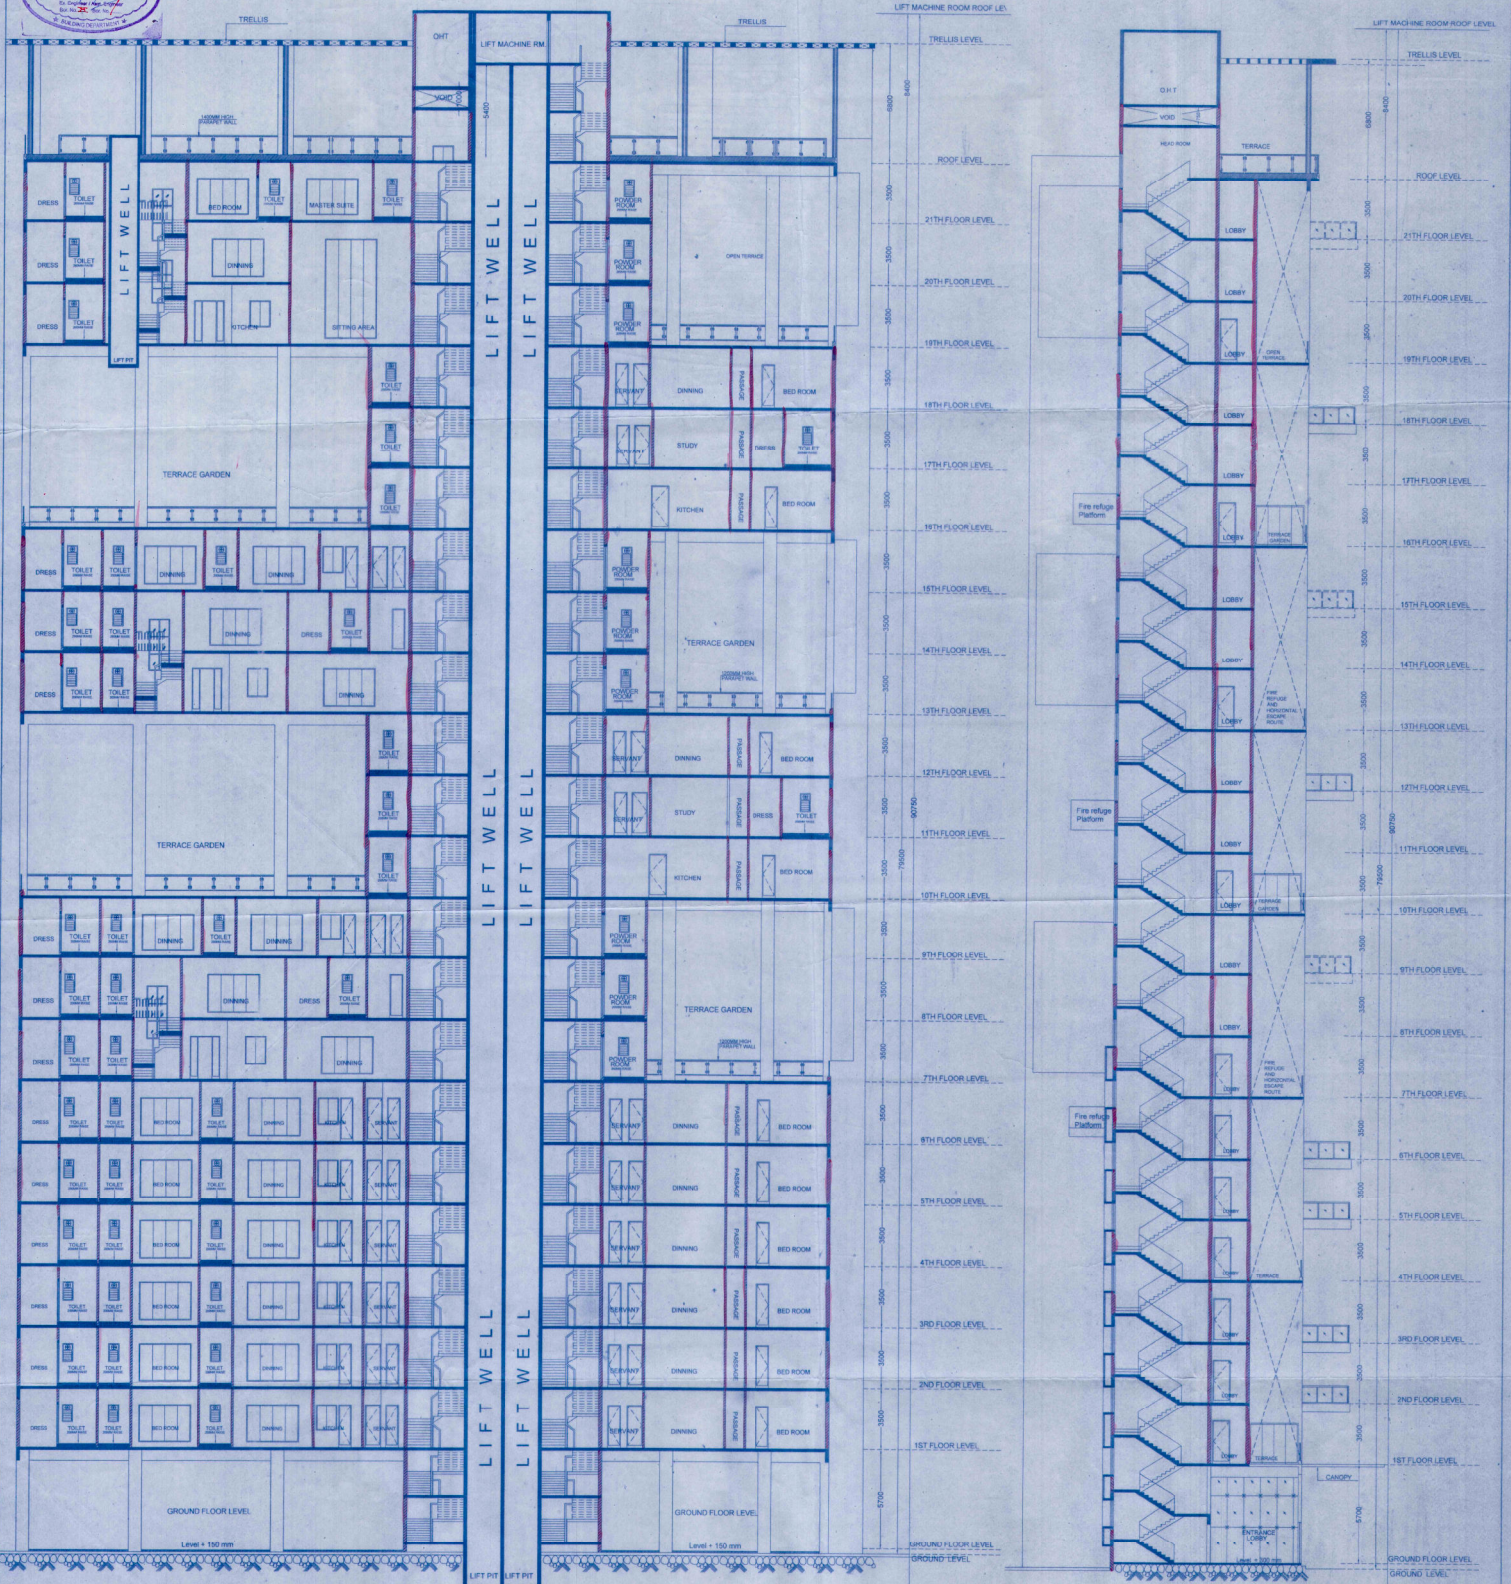

SECTION-GG
SCALE- 1:100

SECTION-HH
SCALE- 1:100

NOTE:
ENTIRE SITE IS RAISED BY 300 MM FROM ADJUTING ROAD LEVEL TO AVOID WATER LOGGING.

THE STRUCTURAL DESIGN DRAWINGS OF BOTH FOUNDATION AND SUPERSTRUCTURE OF THE BUILDING HAD BEEN MADE BY ME CONSIDERING ALL POSSIBLE LOADS INCLUDING THE SEISMIC LOADS AS PER THE NATIONAL BUILDING CODE OF INDIA AND CERTIFIED THAT IT IS SAFE AND STABLE IN ALL RESPECTS.

THE BUILDING HAS BEEN DRAWN UP AS PER THE PROVISIONS OF THE A.M.C. BUILDING RULES 2009 AND THAT THE SITE CONDITIONS INCLUDING THE WIDTH OF THE ADJUTING A.M.C. ROAD CONFORM WITH THE PLAN AND THAT IT IS A BUILDABLE SITE AND NOT A TANK OR FILLED UP TANK. THE PLOT IS LYING VACANT AND DEMARCATED BY SPOKE BUILT BOUNDARY WALL.

PROJECT : PROPOSAL FOR ADDITION, ALTERATION PLAN OF 2B+G+21 STORIED RESIDENTIAL BUILDING, (HEIGHT 79.5 MT) BY SUPERCEEDING THE OLD SANCTIONED PLAN VIDE B.P NO : 2011/00036, DATED: 13/03/2013 AT PREMISES NO- 21, PRAMATHA CHOWDHURY SARANI, KOLKATA - 700 053, W-81, BOROUGH - X.

TITLE : WING-5
SECTION-GG & SECTION-HH
DATE: 15.04.2011
SANON SEN & ASSOCIATES (P) LTD.
5, BUSEL STREET, KOLKATA-700 071
PHONE NO: 22248579, 22278066, 22272905

For LOCAL REAL ESTATE PVT. LTD.
S.K. Haldar
DIRECTOR

Signature of owner :

CHANDRAN PRASAD BHADRA
REGISTERED ARCHITECT

Signature of Structural Engineer :

HARSH SANON
REGISTERED ARCHITECTURE
REGISTRATION NO. CA56013559

HARSH SANON
COUNCIL OF ARCHITECTURE
REGISTRATION NO. CA56013559
Signature of Architect :



DATE: 15.04.2011
SANON SEN & ASSOCIATES (P) LTD.
5, BUSEL STREET, KOLKATA-700 071
PHONE NO: 22248579, 22278066, 22272905
WWW.S&S.CO.IN