


For Patcorp Construction Pvt. Ltd.
 Director/Authorized Signatory


GROUND FLOOR ON THE SITE
 SCALE: 1:150

RAJA RAJKRISHNA
 STREET (10.45 M. WIDE)

G+4 STORED RESERVOIR

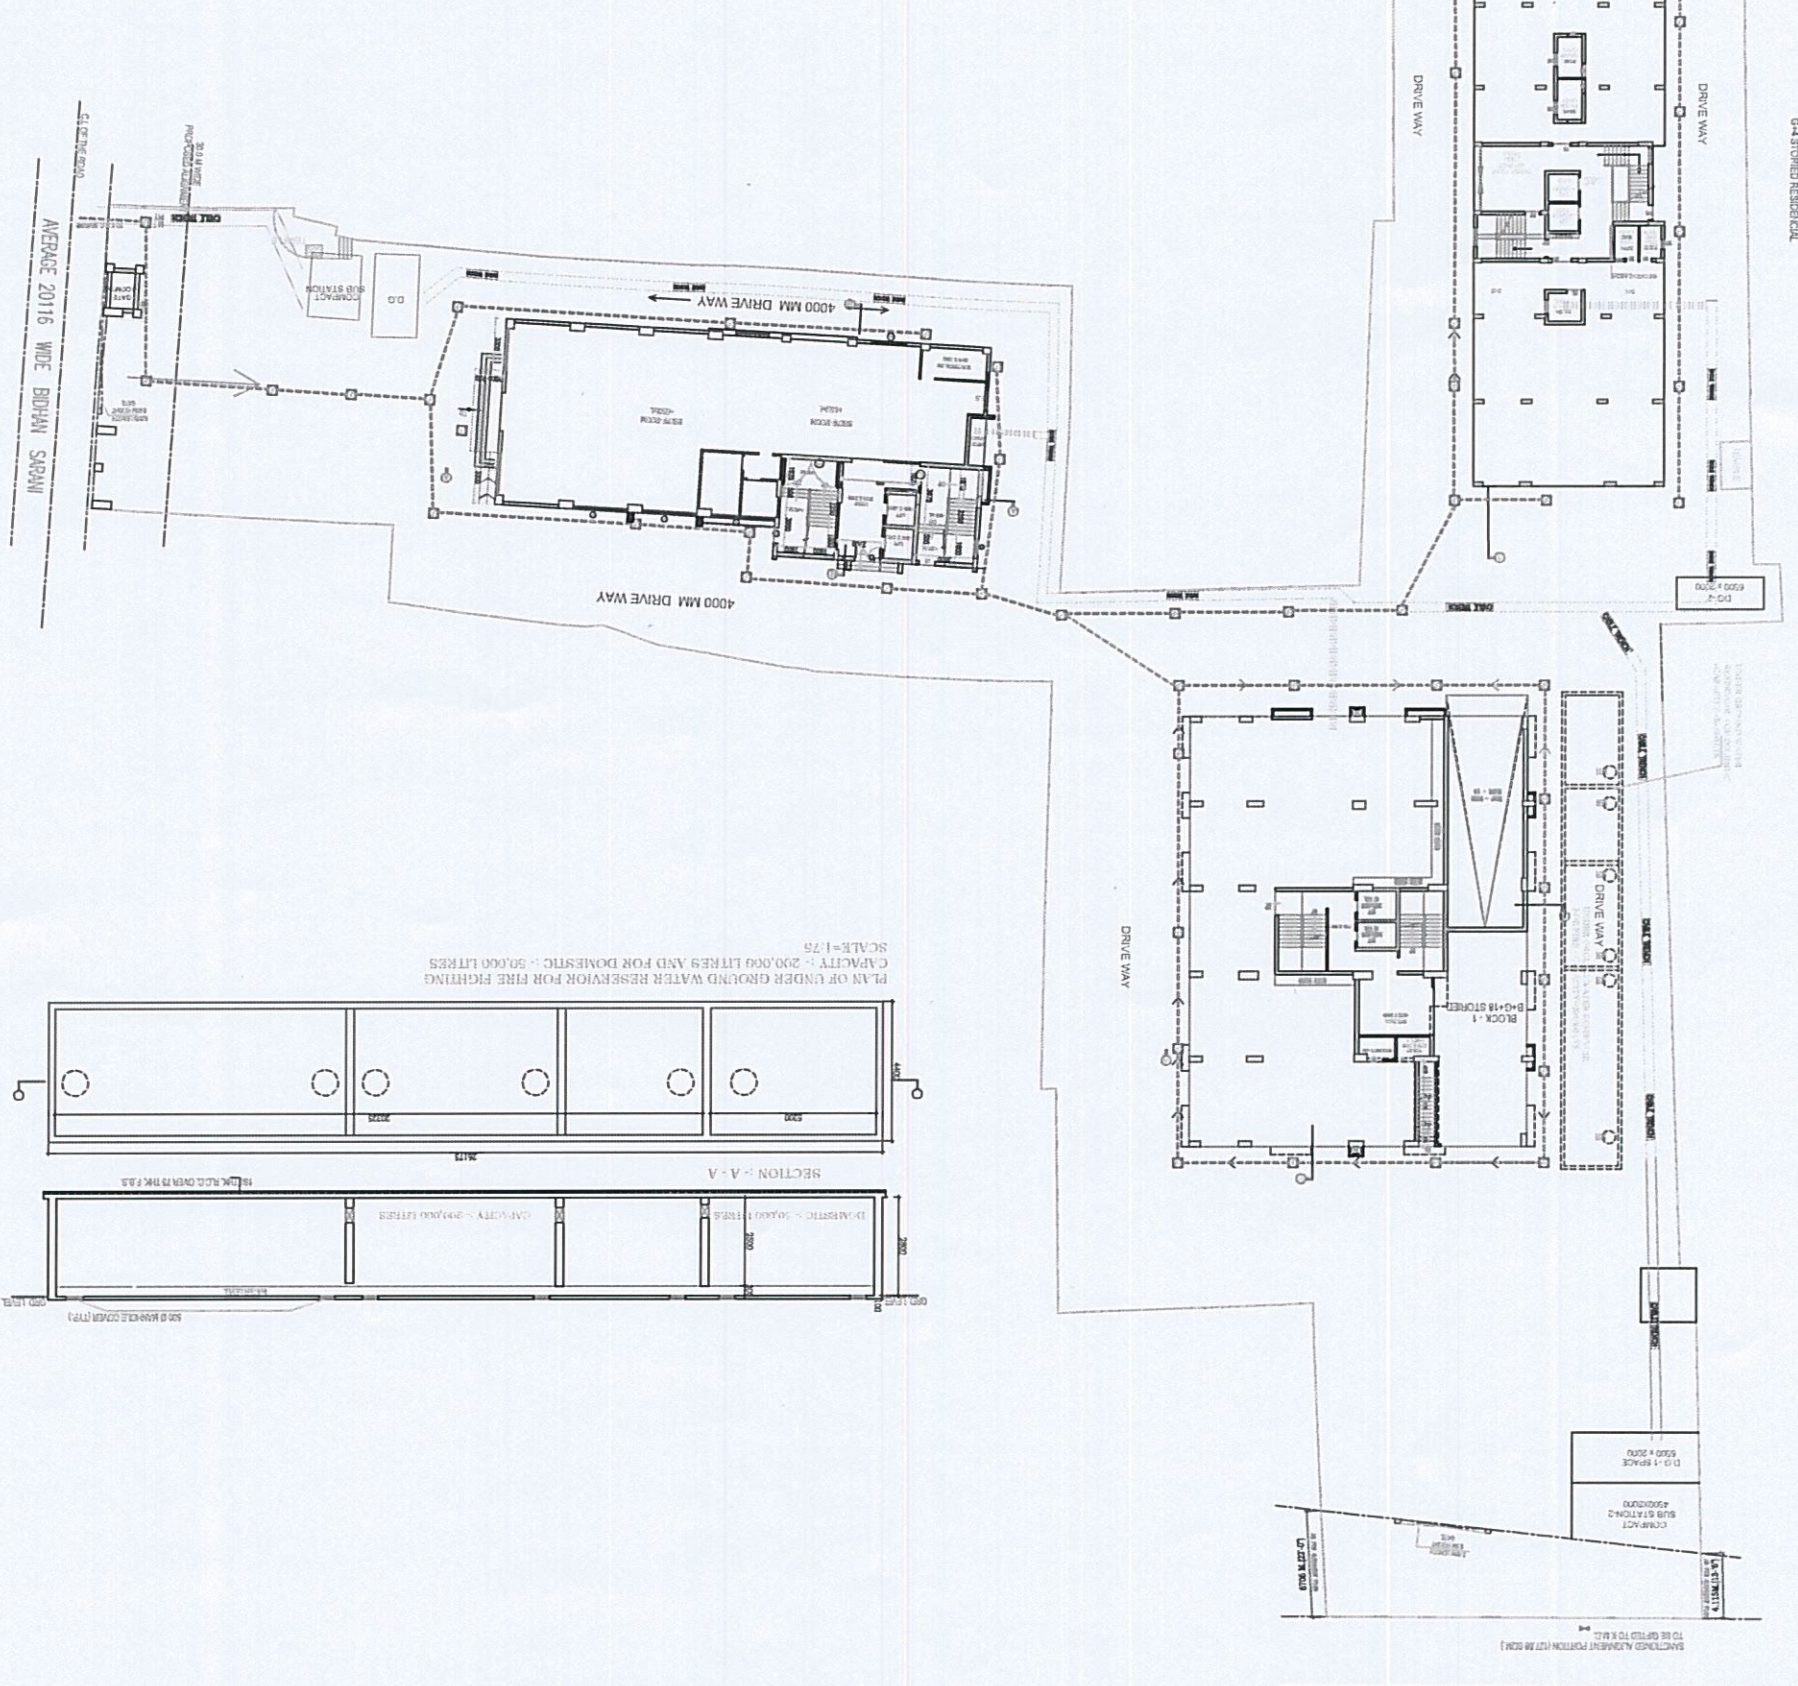

PLAN OF UNDER GROUND WATER RESERVOIR FOR FIRE FIGHTING
 CAPACITY : 200,000 LITRES AND FOR DOMESTIC : 50,000 LITRES
 SCALE: 1:75

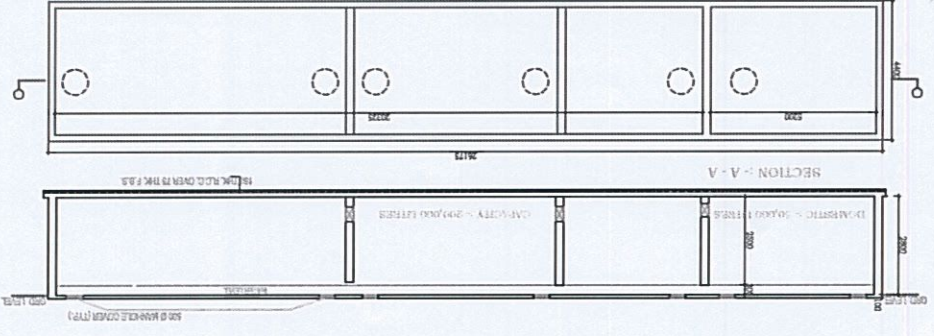

PROJECT NO.	DATE
CLIENT	SCALE
DESIGNER	DATE
CHECKED	SCALE
APPROVED	DATE
DATE	SCALE



THESE DRAWINGS ARE THE PROPERTY OF THE ARCHITECT AND SHALL BE KEPT IN CONFIDENCE. NO PART OF THESE DRAWINGS SHALL BE REPRODUCED OR TRANSMITTED IN ANY FORM OR BY ANY MEANS, ELECTRONIC OR MECHANICAL, INCLUDING PHOTOCOPYING, RECORDING, OR BY ANY INFORMATION STORAGE AND RETRIEVAL SYSTEM, WITHOUT THE WRITTEN PERMISSION OF THE ARCHITECT.