


SCHEDULE OF DOORS & WINDOWS			
NO.	SILL	LINTEL	SIZE
D		2150	1200X2150
D1		2150	1100X2150
D2		2150	900X2150
D3		2150	750X2150
D4		2150	1000X2150
D5		2150	500X2150
D6		2150	1800X2150
D7		2150	1200X2150
D8		2450	1800X2450
D9		2450	1800X2450
D10		2450	1800X2450
D11		2150	1200X2150
D12		2150	1100X2150
D13		2150	1000X2150
D14		2150	2100X2150
D15		2150	1800X2150
D16		2150	1500X2150
D17		2150	1200X2150
D18		2150	1000X2150
D19		2150	900X2150
D20		2150	1200X2150
D21		2150	1000X2150
D22		2150	1200X2150
D23		2150	1200X2150
W1	350	2150	1200X1800
W2	350	2150	1800X1800
W3	350	2150	850X1800
W4	350	2150	1350X1800
W5	350	2150	1200X1800
W6	1100	2150	1800X1800
W7	1250	2150	800X1800
W8	750	2150	2200X1400
W9	750	2150	1800X1400
W10	750	2150	1000X1400
W11	350	2150	1350X1800
W12	1100	2150	900X1800
W13	350	2150	1900X1800
W14	350	2150	1325X1800
CO.CGL.COLF	AS PER ELEVATION		

PART PLAN OF L.M.R. & O.H.W.R

ROOF PLAN

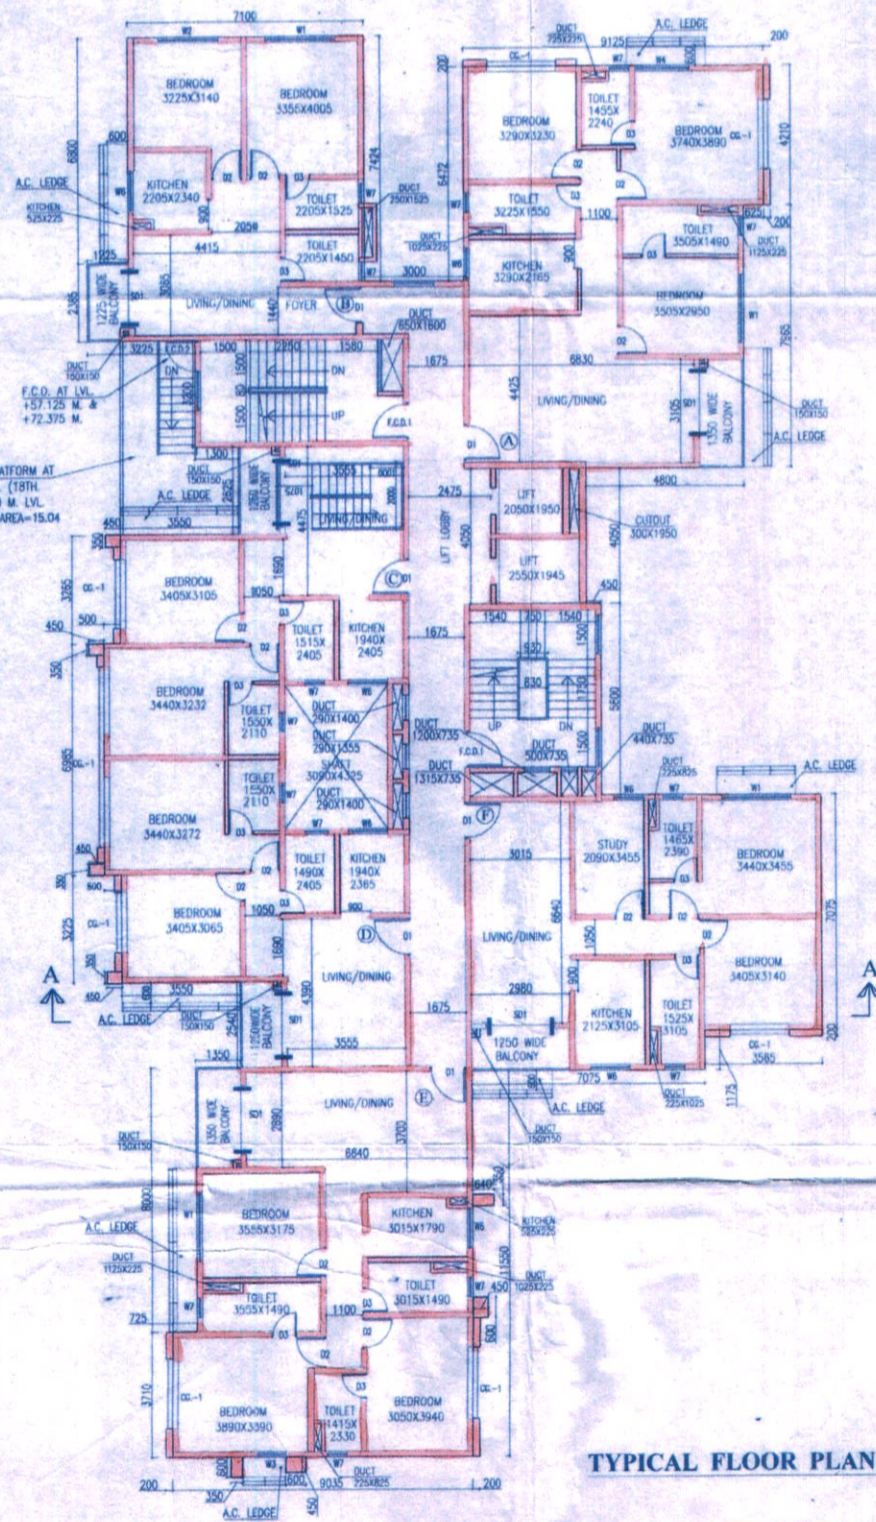

TYPICAL FLOOR PLAN (17TH. - 25TH.)

CERTIFICATE OF STRUCTURAL STABILITY

WE HEREBY CERTIFY THAT THE FOUNDATION AND SUPERSTRUCTURE OF THE BUILDING PROPOSED FOR CONSTRUCTION ON PLOT 4 (OLD NO. 1290) WARD NO. 15 (OLD NO. 31/29) HAVE BEEN SO DESIGNED BY ME/US WILL MAKE SUCH FOUNDATION & SUPER STRUCTURE SAFE IN ALL RESPECT INCLUDING THE CONSIDERATION OF BEARING CAPACITY & SETTLEMENT OF SOIL etc.

JAY PRAKASH BHARAT KUMAR AGRAWAL
B. Arch., A.I.A.
Reg. No. CA / 85 / 10098
ARCHITECT NO. - 346A
SIGNATURE OF ARCHITECT

[Signature]
SANJAY KUMAR DUBEY
Structural Engineer, ESE-1/42
KOLKATA MUNICIPAL CORPORATION
SIGNATURE OF STRUCTURAL ENGG.

BHAYAMBA KUMAR SINGHA
GEO-TECHNICAL ENGINEER
ENROLLMENT NO. 5743-1500024/59918
SIGNATURE OF GEO-TECH ENGG.

B. C. BARMAN, IAS
Commissioner-in-Charge
Dept. of L & R and P.R.R.
Govt. of W.B.
SIGNATURE OF OWNER

JAY PRAKASH BHARAT KUMAR AGRAWAL
B. Arch., A.I.A.
Reg. No. CA / 85 / 10098
ARCHITECT NO. - 350A
SIGNATURE OF ARCHITECT

[Signature]
SANJAY KUMAR DUBEY
Structural Engineer, ESE-1/42
KOLKATA MUNICIPAL CORPORATION
SIGNATURE OF STRUCTURAL ENGG.

BHAYAMBA KUMAR SINGHA
GEO-TECHNICAL ENGINEER
ENROLLMENT NO. 5743-1500024/59918
SIGNATURE OF GEO-TECH ENGG.

TITLE :-
ROOF PLAN, TYPICAL FLOOR PLAN (17TH. - 25TH.) PART
PLAN OF L.M.R. & O.H.W.R.

PROJECT :-
REVISED PLAN OF RESIDENTIAL DEVELOPMENT AT PREMISES NO. 361, BONHOGGLY ARABIC LAND HOLDING NO. 4 (OLD NO. 1290), WARD NO. 15 (OLD NO. 31/29), DIST. NORTH 24 PARAGANAS, UNDER BARANAGAR MUNICIPALITY, FOR R.R. & R.D. DEPARTMENT, GOVT. OF W.B. (BONHOGGLY TENEMENT SCHEME) IN THE CONTINUATION OF OLD BUILDING PERMIT NO. BSPW/372/31, DTD. 12.01.09. & SUBSEQUENTLY SANCTIONED VIDE BUILDING PERMIT NO. PWBS/357/15, DATED 10.12.2014 AND FURTHER SANCTIONED VIDE BUILDING PERMIT NO. PWBS/160/15 DATED 24.10.2016 & PARTIAL COMPLETION CERTIFICATE ISSUED VIDE MEMO NO. BMW/CC/249/15, DATED 05.01.17 FOR L.I.G. BLOCK A.B.C. D & CLUB COMMUNITY.

ARCHITECTS			
AGRAWAL & AGRAWAL			
BARODA & KOLKATA			
SCALE	DATE	DEALT	CHECKED
1:100	1.11.2017	FATMA	KAUSHIK

A. 11

Sanctioned by the Councilors at their meeting held on 19/01/18
Vide Item No. 5 (iv)

Intention should be given to the office before sanction

Any deviation or alteration requires prior sanction of the Municipal Authority



Kor
Assistant Engineer
P.W. Department
Baranagar Municipality

BLTD

SANCTIONED

Typ 1 Plan 17th to 25th Road Plan
जनसौकरिक योजना
Part Plan of Lot 2

Chairman
Baranagar Municipality

रजु न. सि. इन्जिनियर/प.वा.सि. 11/05/18
दिनांक 11.05.18