
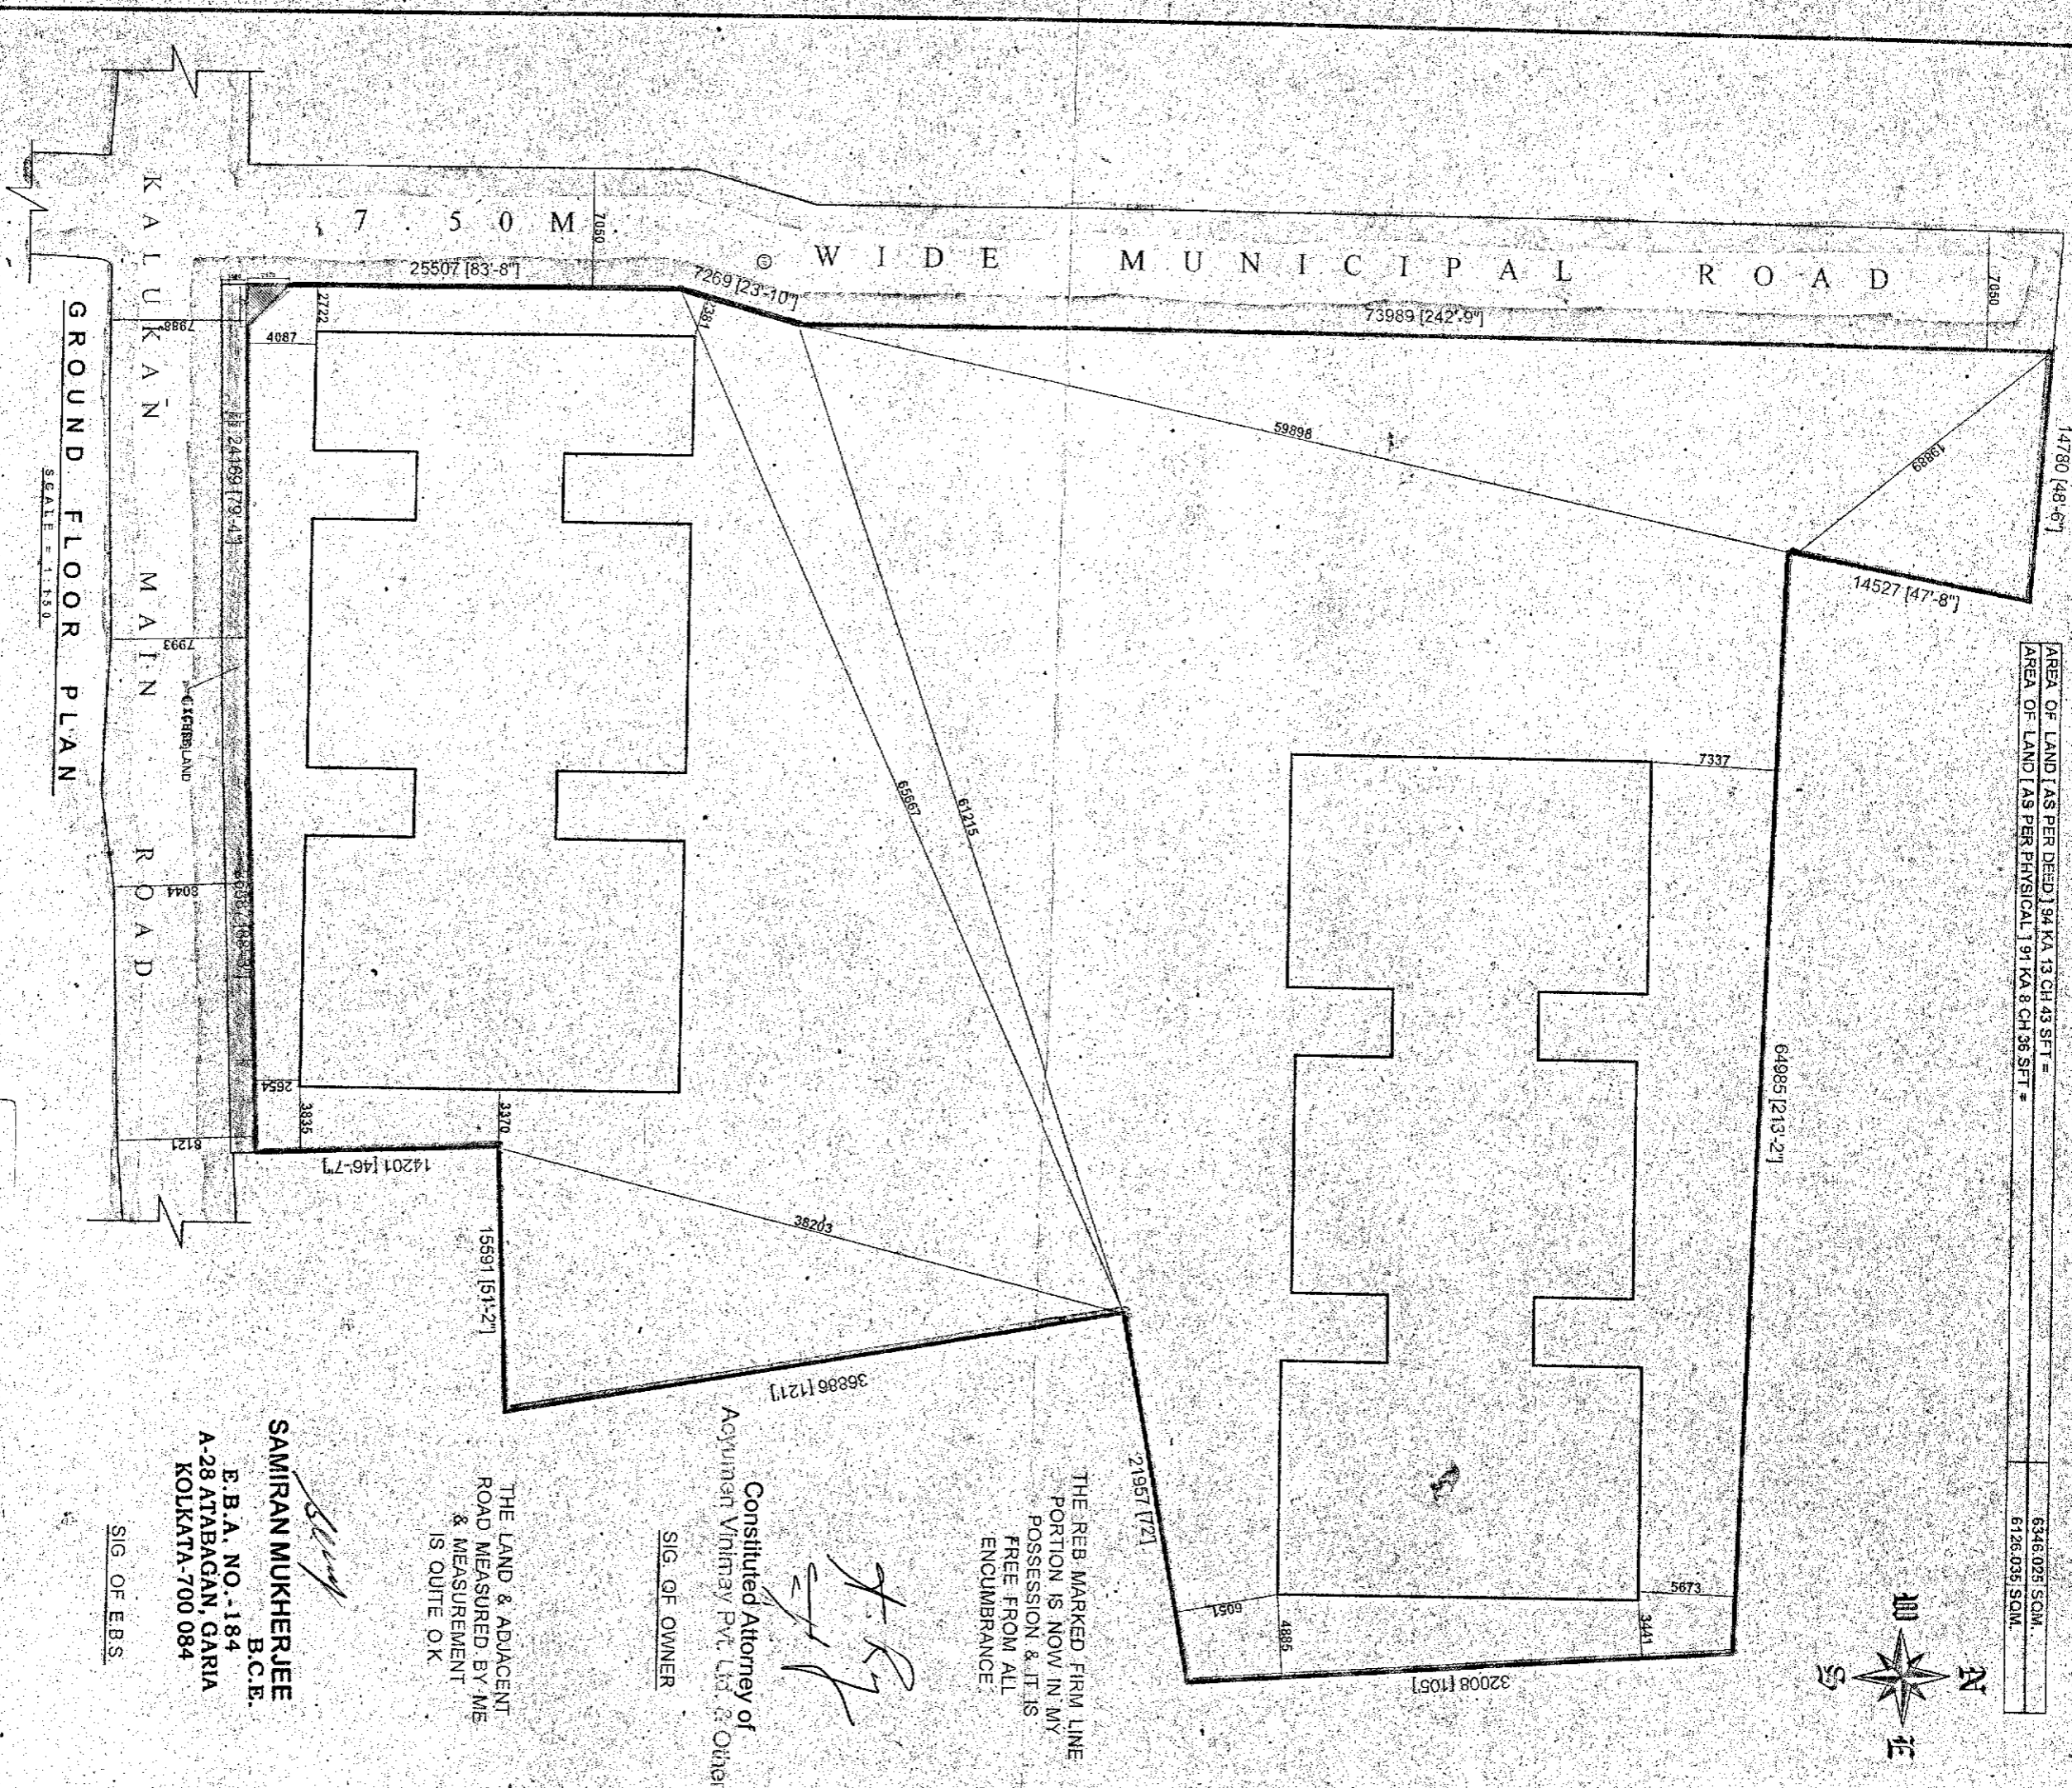


REVISED PLAN OF G+IV STORED RESIDENTIAL BUILDING AT HOLDING NO-580, PASCHIMINISCHINTAPUR ROAD, MOUZA- BORAL, J. L. NO- 61, R.S. DAG NO- 719 & 722.  
 L.R. DAG NO- 938 & 942, L. R. KHATTAN NO- 1986 TO 2023 & 2061 TO 2072, WARD NO- 33, UNDER RAJPUR SONARPUR MUNICIPALITY,  
 P.S.- SONARPUR, DIST. 24 PGNS(S). OWNER'S NAME - ACYUMEN VINIMAY PVT. LTD & OTHERS

AREA OF LAND [AS PER DEED] 94 KA 13 CH 43 SFT =	6346.026 SQM.
AREA OF LAND [AS PER PHYSICAL] 91 KA 8 CH 36 SFT =	6126.035 SQM.

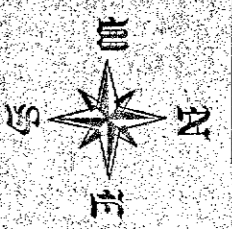

THE REB MARKED FIRM LINE  
 PORTION IS NOW IN MY  
 POSSESSION & IT IS  
 FREE FROM ALL  
 ENCUMBRANCE

*[Signature]*

Consulted Attorney of  
 Acyumen Vinimay Pvt. Ltd. & Others

SIG. OF OWNER

THE LAND & ADJACENT  
 ROAD MEASURED BY ME  
 & MEASUREMENT  
 IS QUITE OK

*[Signature]*  
**SAMIRAN MUKHERJEE**  
 B.C.E.  
 E.B.A. NO.-184  
 A-28 ATABAGAN, GARIA  
 KOLKATA-700 084

SIG. OF E.B.S.

GROUND FLOOR PLAN  
 SCALE = 1:150

**APPROVED**  
 Plan No. *45/Kev/68/33/01*  
 Dated *04/01/16*

*[Signature]*  
 Sid. Asstt. Engineer  
 RAJPUR SONARPUR MUNICIPALITY  
 Municipal Engineer