



SECTION-II
SCALE: 1:100

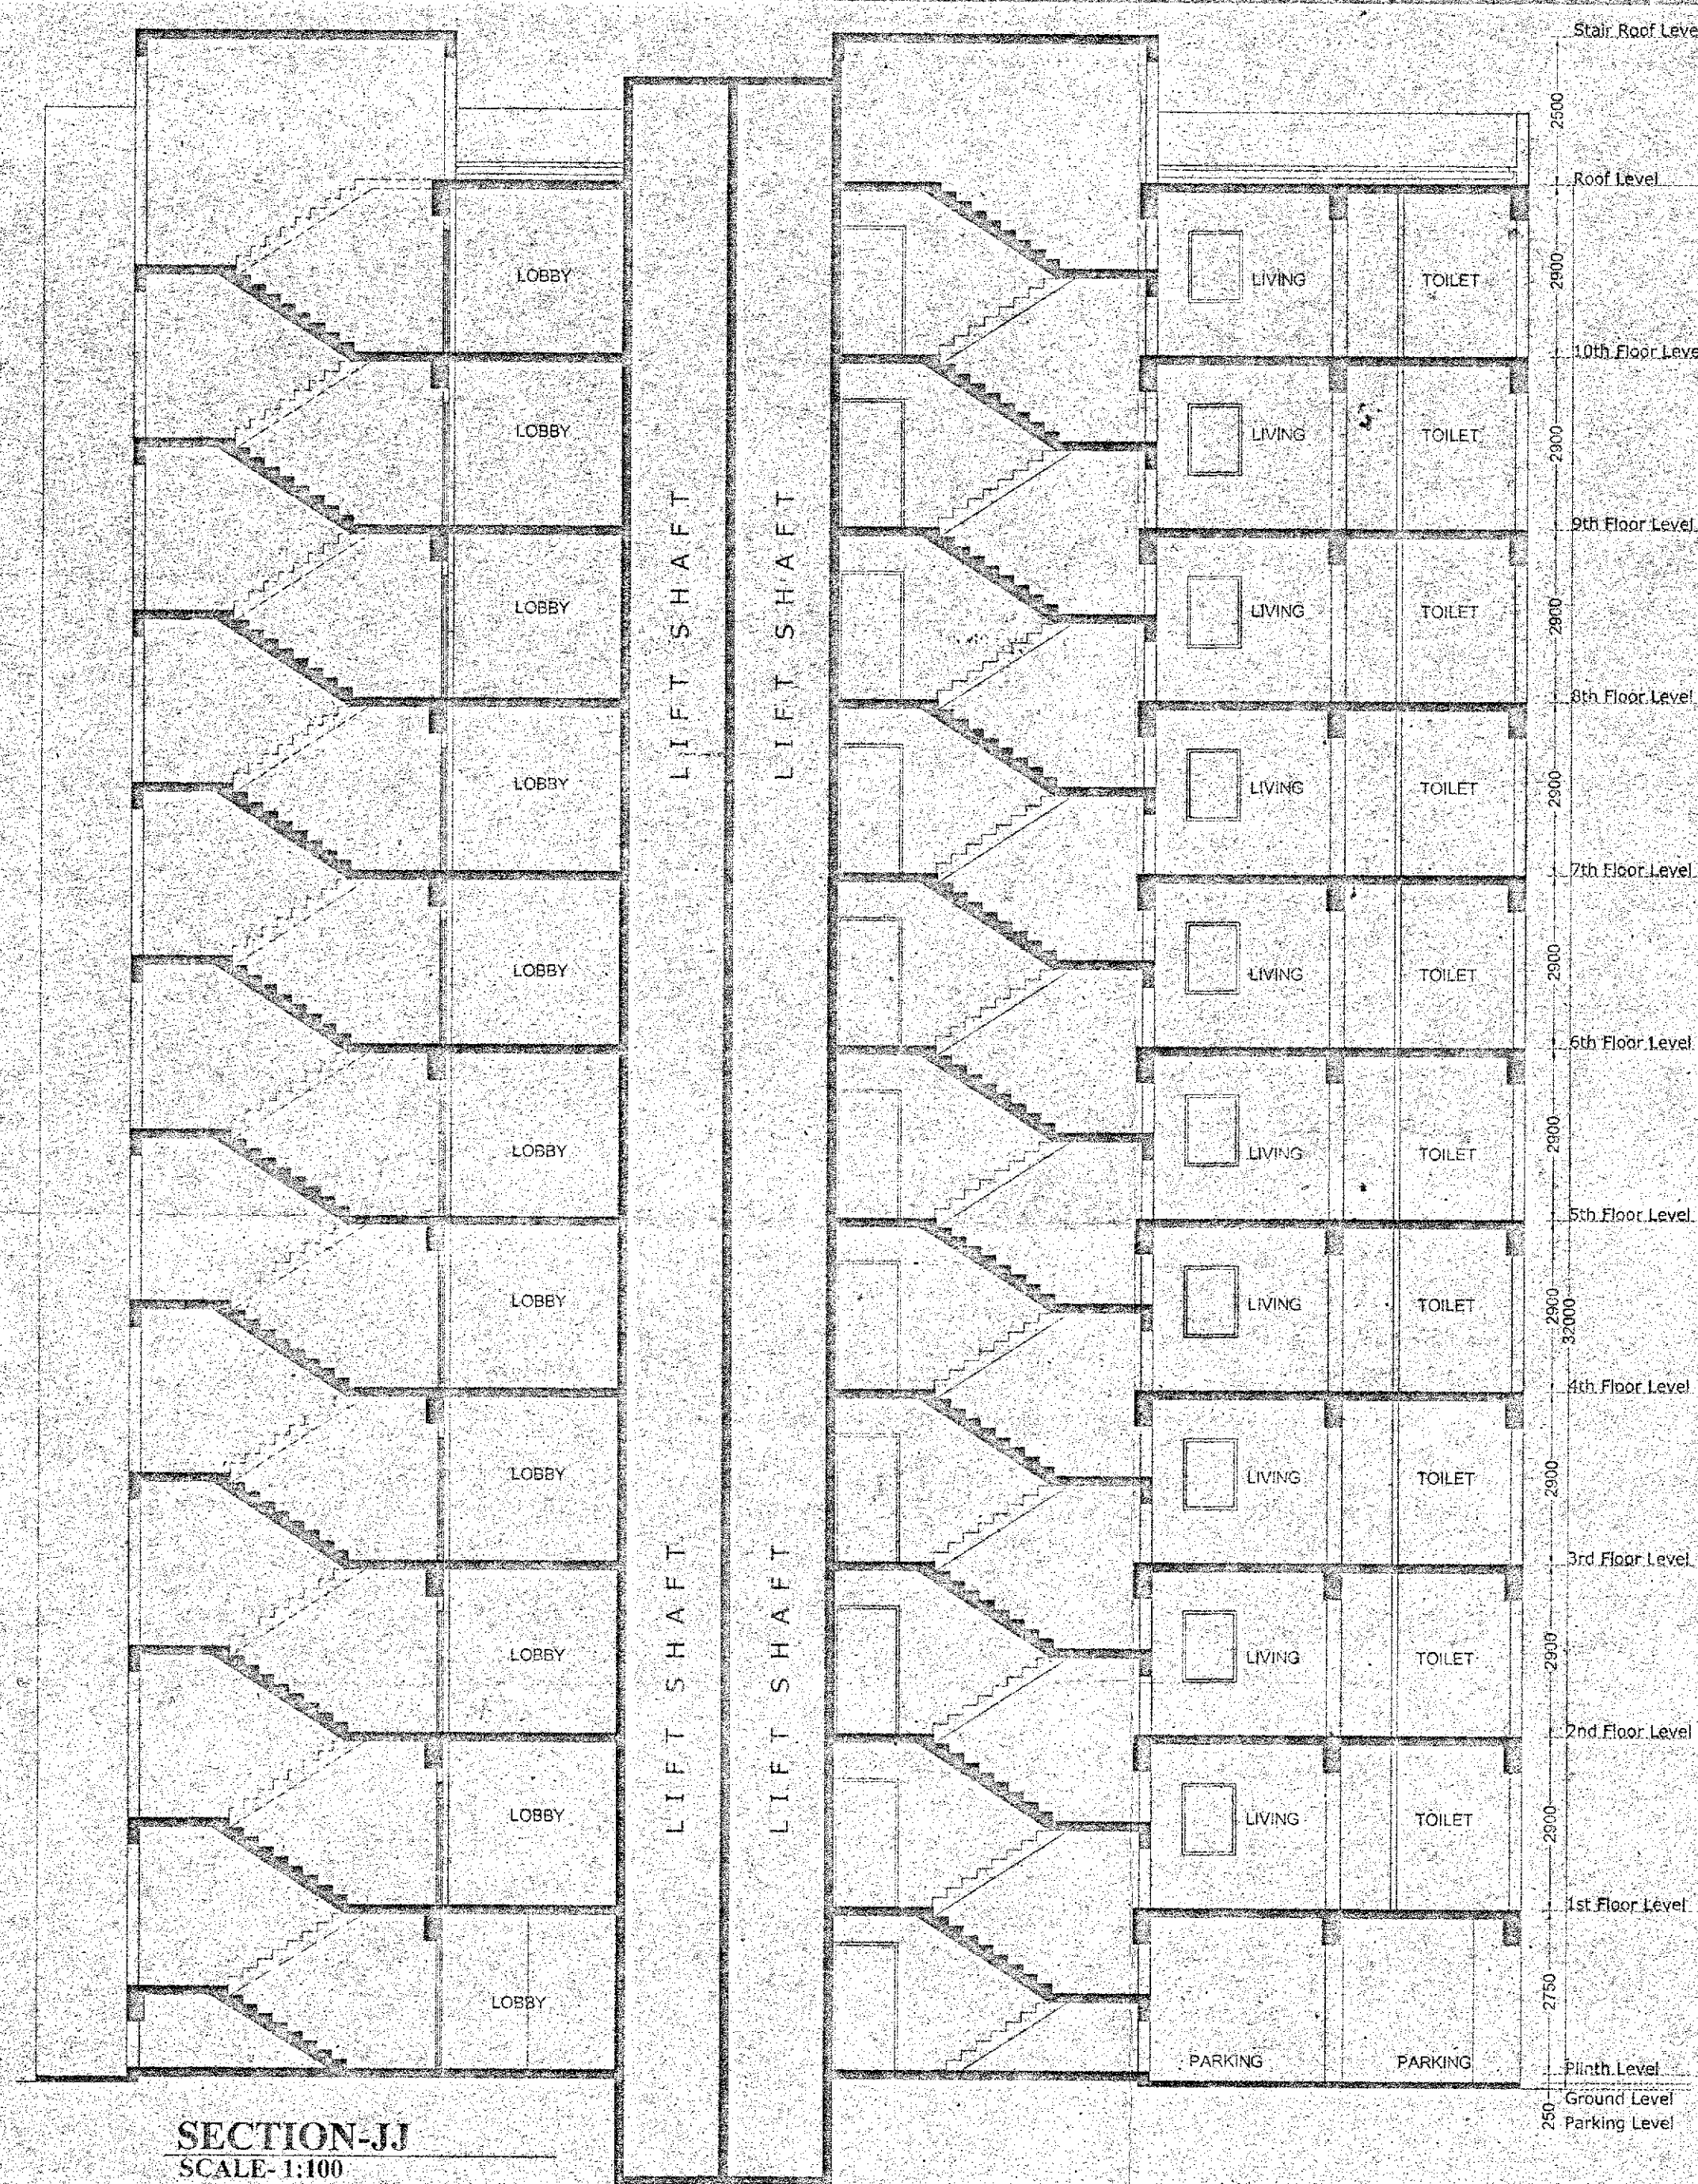


SECTION-JJ
SCALE: 1:100

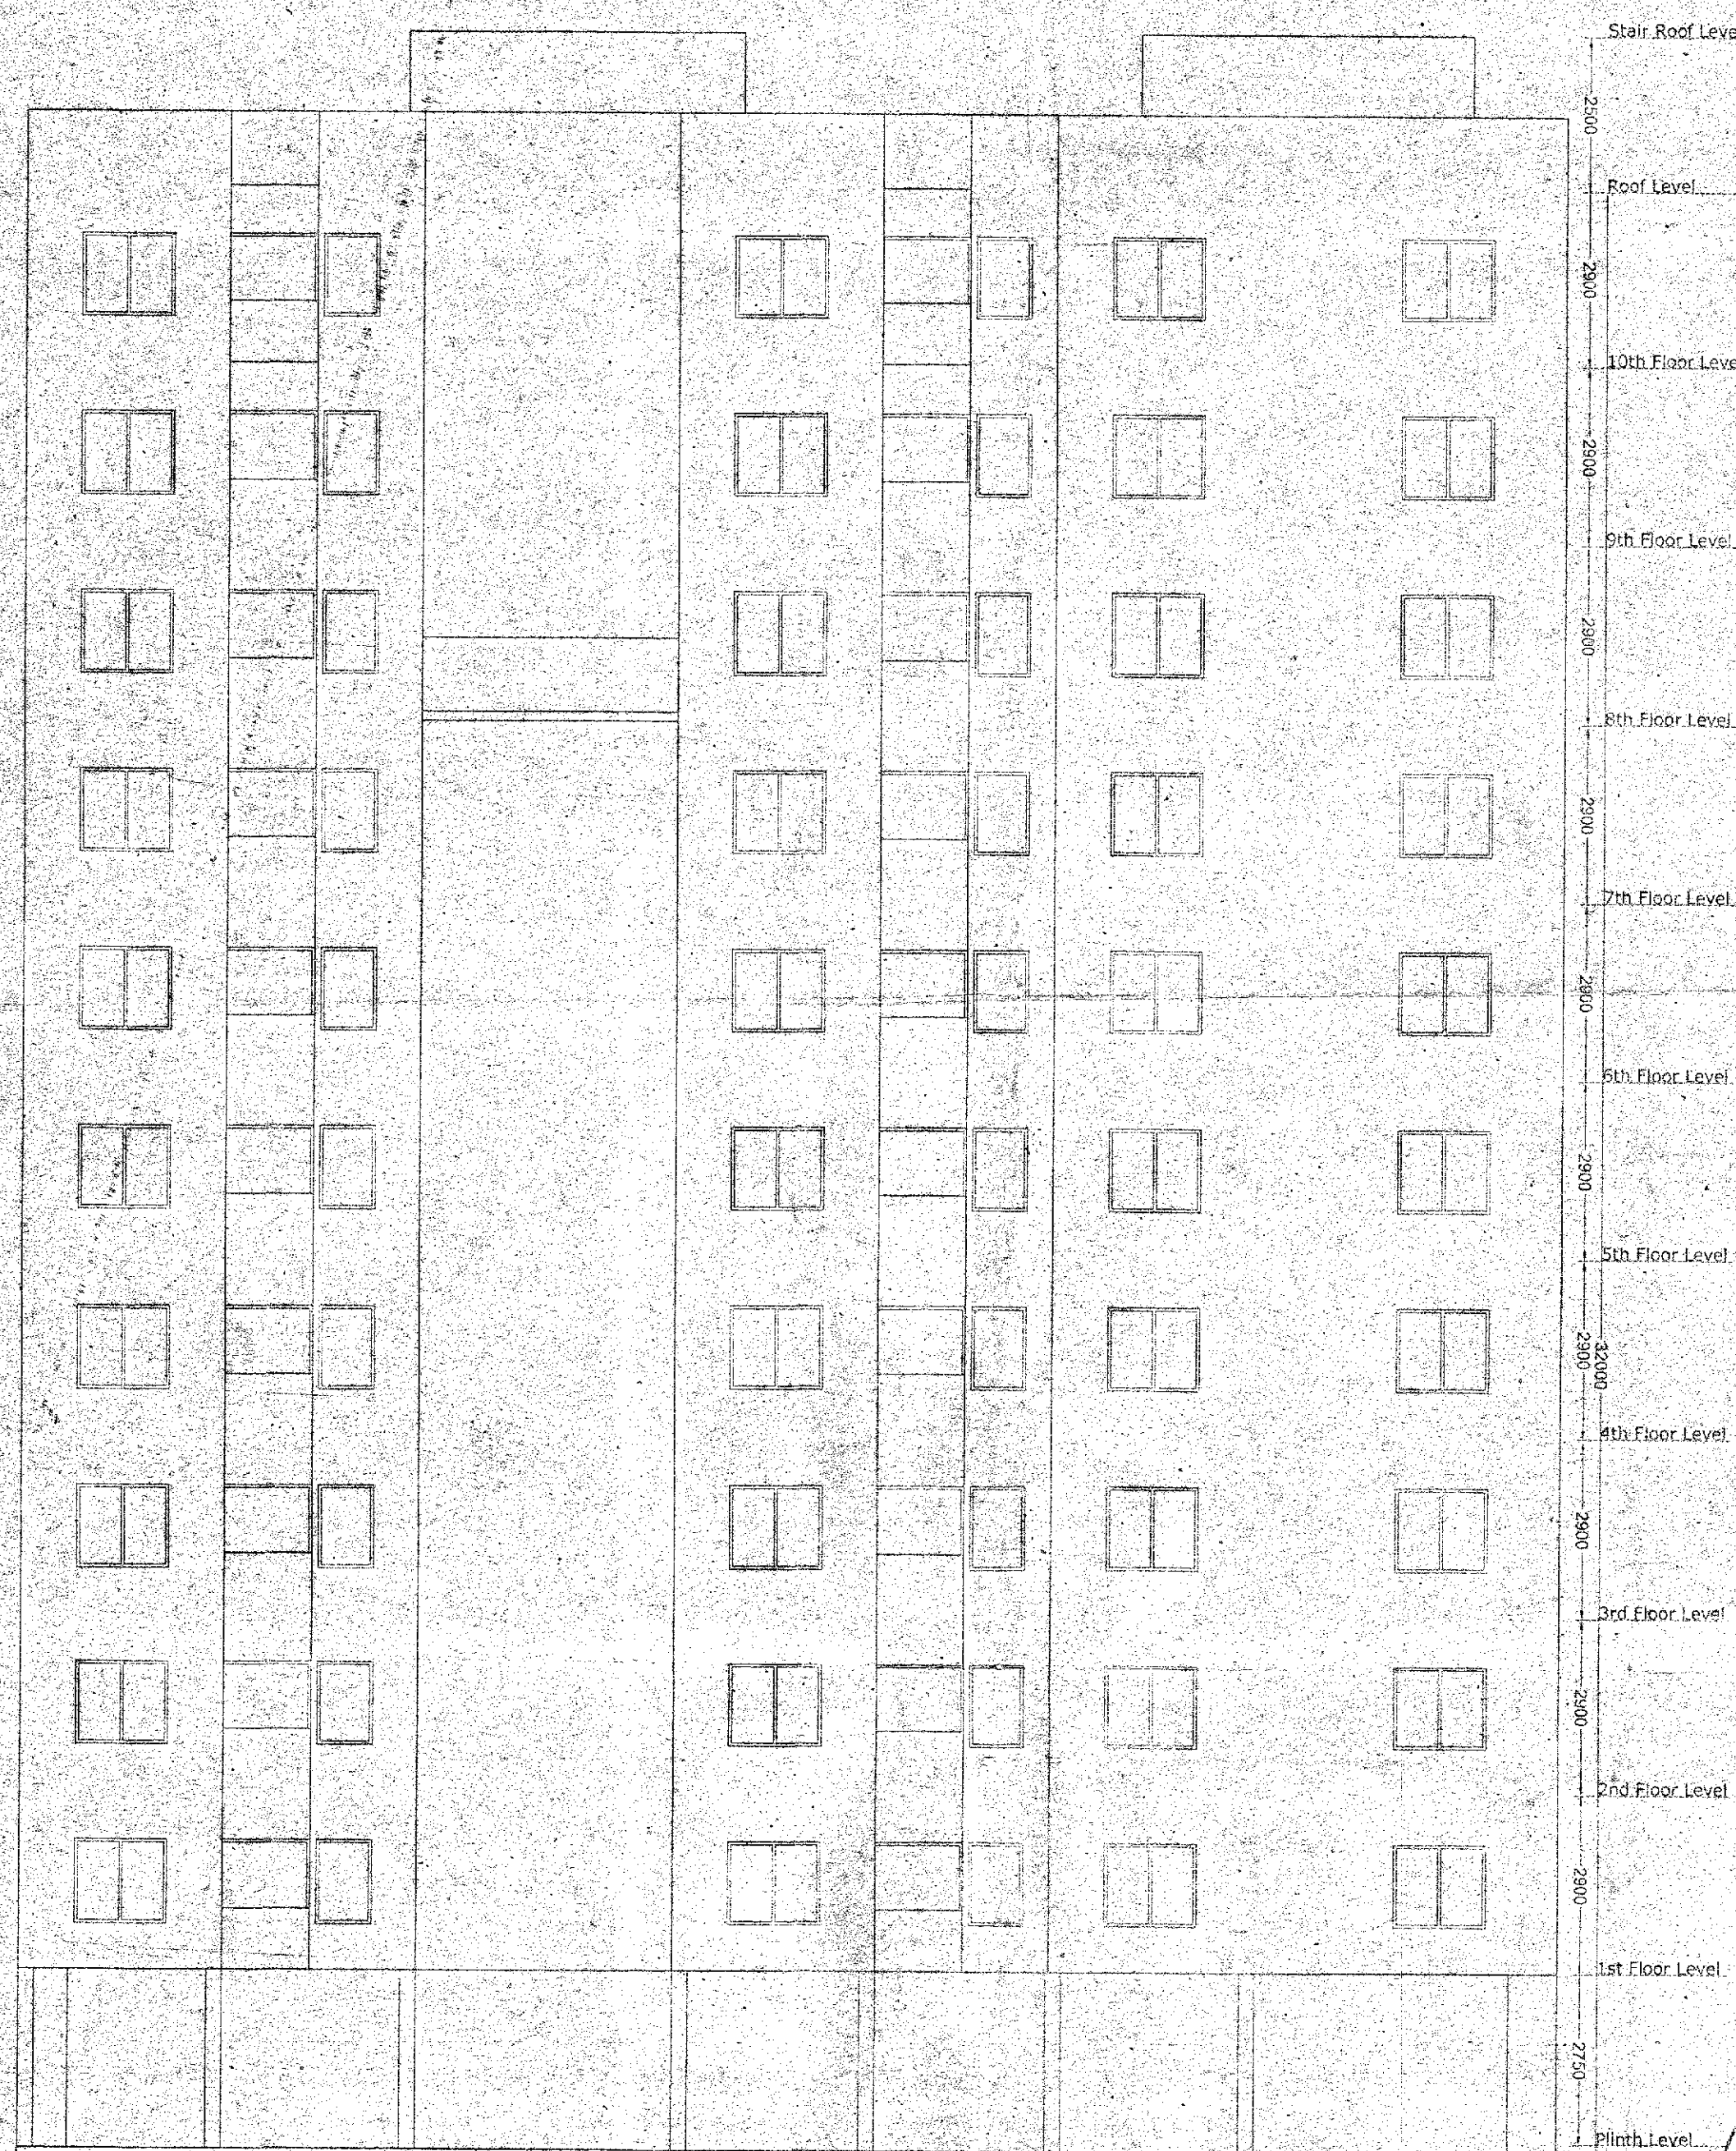

ELEVATION
SCALE: 1:100



Approved
Pradhan
KULERDAR GRAM PANCHAYET
Bishnupur-1, South 24 Parganas

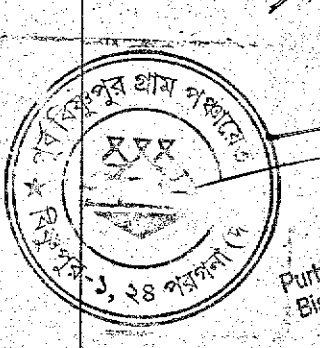

Approved by
Pradhan
Purba Bishnupur Gram Panchayat
Bishnupur-1, South 24 Parganas

Technically approved and recommended for sanction
The Building Plan No. 218/430/11/10077
(1:100) 22.12.2014 subject to the conditions:
a) Validity of the sanctioned Plan for 3 years only.
b) The Safety of structure should be checked as per I.S. Code.
c) The construction should be carried out as per specification of I.S. Code & sanctioned plan under the supervision of a qualified empowered Engineer.
d) Construction of garbage Vat, soak pit and waste water drain should done by the owner.
e) Any deviation from the plan shall require Demolition.

Assistant Engineer
South 24 Pgs. Z.P.

Sanctioned should be obtained from the concern Gram Panchayat
Assistant Engineer
South 24 Pgs. Z.P.

CERTIFICATE OF OWNER:			
THIS IS TO CERTIFY THAT I SHALL NOT ON A LATER DATE, MAKE ANY ADDITION OR ALTERATION TO THIS PLAN. IT IS CERTIFIED THAT I HAVE GONE THROUGH THE NBC OF INDIA AND ALSO ABIDE BY THOSE RULES DURING AND AFTER CONSTRUCTION OF BUILDING.			
			Signature of owner :
CERTIFICATE OF GEO-TECHNICAL ENGINEER:			
THIS IS TO CERTIFY THAT THE SOIL TEST HAS BEEN PERFORMED BY ME FOR THIS PROJECT.			
			Signature of The Geo-technical Engineer
CERTIFICATE OF STRUCTURAL ENGINEER:			
THE STRUCTURAL DESIGN AND DRAWING OF BOTH FOUNDATION AND SUPERSTRUCTURE OF THE BUILDING HAS BEEN MADE BY ME. CONSIDERING ALL POSSIBLE LOADS INCLUDING THE SEISMIC LOADS PER THE NATIONAL BUILDING CODE OF INDIA AND CERTIFIED THAT IT IS SAFE AND STABLE IN ALL RESPECT.			
			Signature of Structural Engineer :
CERTIFICATE OF ARCHITECT:			
I DO HEREBY CONFIRM AND CERTIFY WITH FULL RESPONSIBILITY THAT THE BUILDING PLAN HAS BEEN PREPARED BY ME KEEPING THE PROVISION OF NBC OF INDIA AND CERTIFY THAT IT IS SAFE & STABLE IN ALL RESPECT.			
			Signature of Architect :
PROJECT :			
PLAN FOR PROPOSED 3 NOS OF BLOCKS, G+X STORIED RESIDENTIAL PROJECT " THE COUNTY " AT MOUZA- DAULATPUR J.L. NO.-79, R.S. & L.R. DAG NO.- 780(P), UNDER L.R. KHATIAN NO- 2698, & MOUZA- BAGI, J.L. NO.- 78, R.S. & L.R. DAG NO.- 12(P) & 13(P), UNDER L.R. KHATIAN NO- 3968, IN KULERDARI & PURBA BISHNUPUR GRAM PANCHAYAT, P.S.- BISHNUPUR, DIST-24 PARGANAS (SOUTH).			
JOB NO :	TITLE : BLOCK-6		
DRG. NO : CA/09	SECTION-II, SECTION-JJ & ELEVATION		
REVISION NO :	SCALE : As mentioned	DEALT BY : Moumita	CHECKED : Suvadip
		DATE : 15.12.2014	
SANON SEN & ASSOCIATES (P) LTD.			
5, RUSSEL STREET, KOLKATA-700 071 PHONE:91-33-22264579, 22278066, 22172505; FAX:2226 6517 www.sanonsen.com			

