


PROPOSED (G+XII) STORIED RESIDENTIAL BUILDING AT PREMISES NO.-4, NILGAUNGE ROAD, MOUZA-BELGHORIA, P.O: BELGHORIA, P.S: BELGHORIA, KOLKATA: 700056, NOS.-3070,3071,3071/4162 RECORDED IN KHATIAN NO. 343, HOLDING NO. 1611,WARD NO.-17 , UNDER KAMARHATI MUNICIPALITY.

PROPOSED SITE 'STAROM MILLENIA'

LATTITUDE-22.657935
LONGITUDE-88.377557

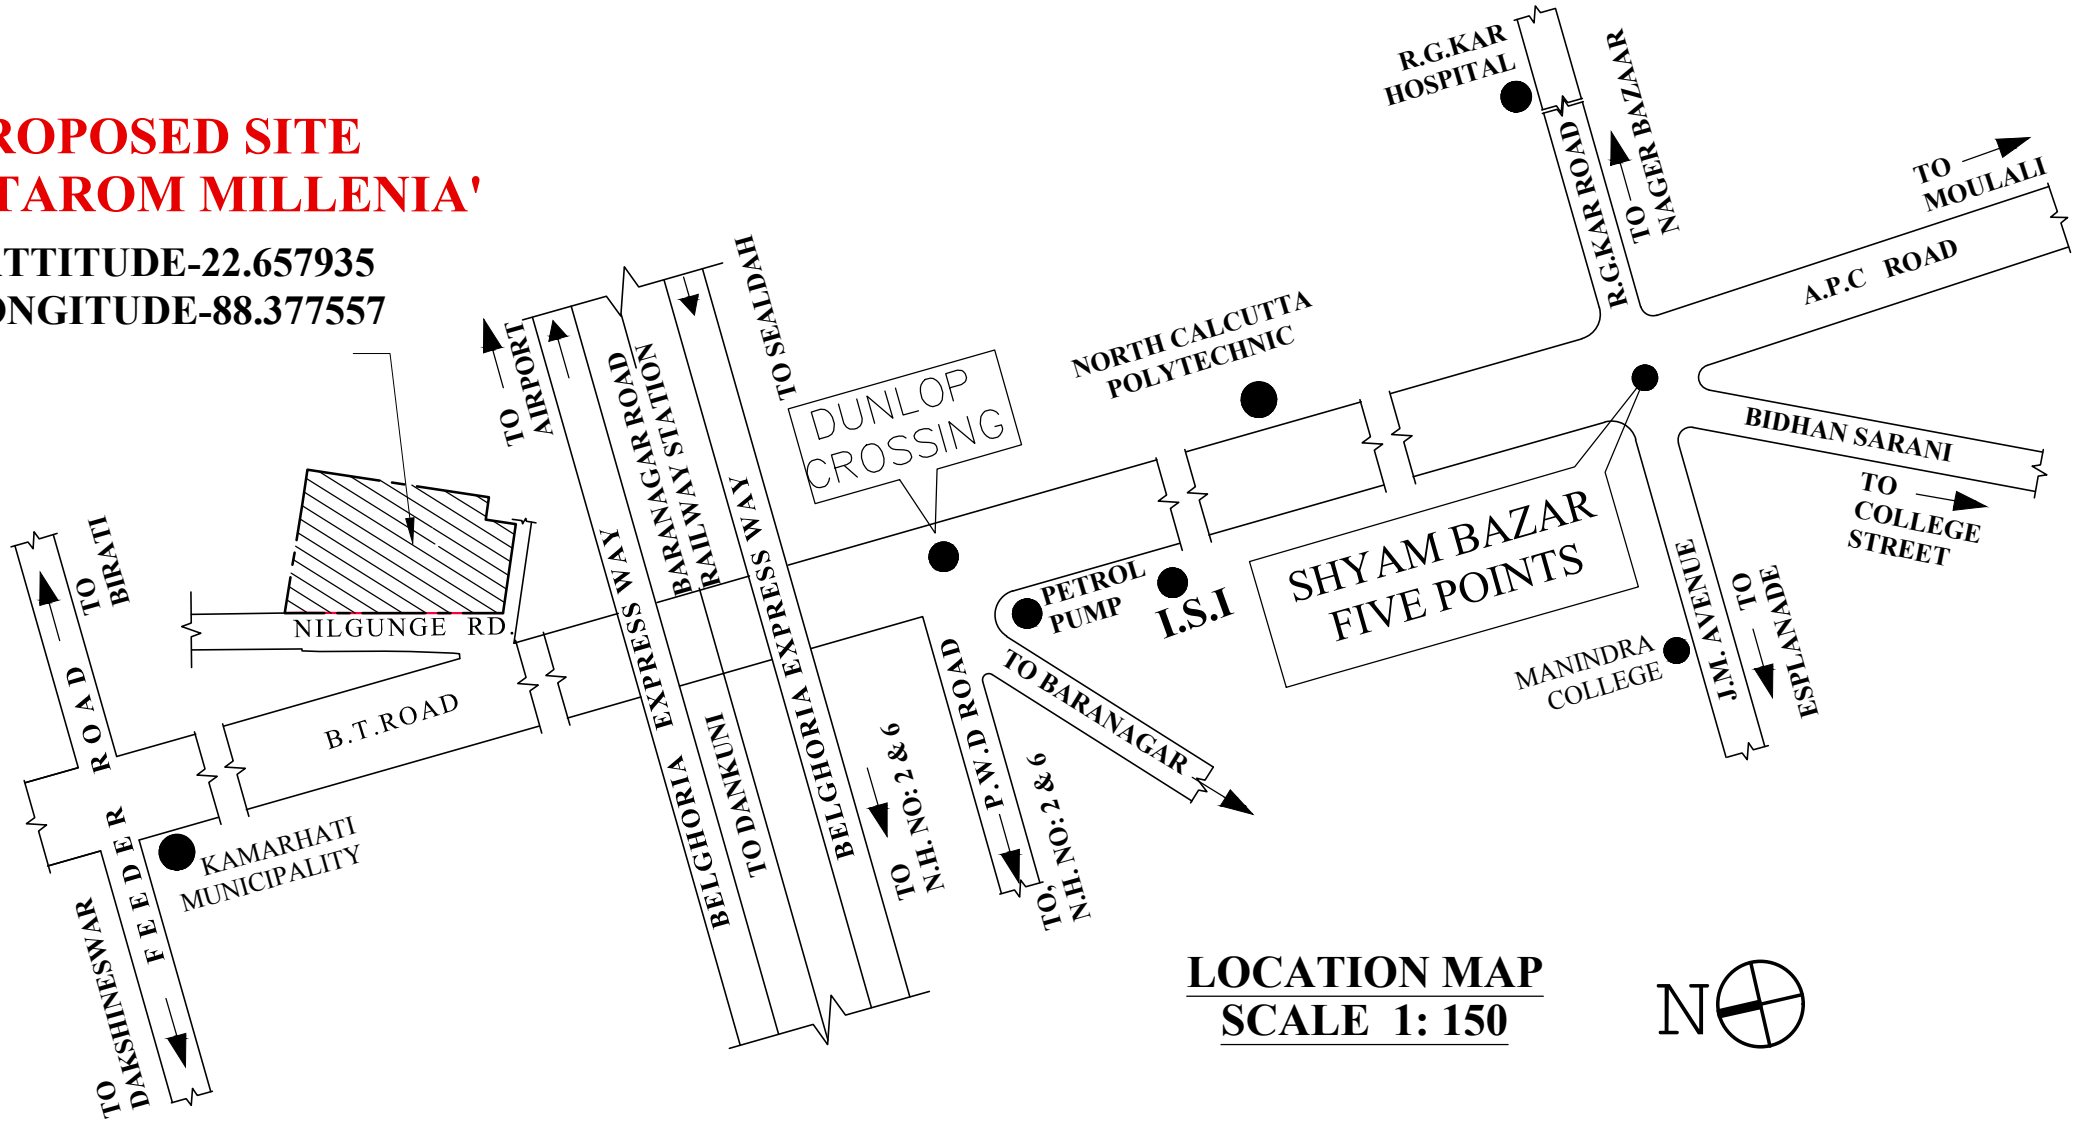

LOCATION MAP
SCALE 1: 150

