

PROPOSED RESIDENTIAL CUM
RESORT PROJECT AT
KANKALITALA, BOLPUR.

MOUZA- AMDAHARA.

I.L NO.-89, DAG NOS.- 34,35,36,37

63,63/795,94,108,109,109/768,

109/769,109/770,109/771,109/772,

109/773,



-Chhabbi Rami Saha
26.9.2014
Pradhan
Kankalitala Gram Panch

Prithwiraj Ghosh
PRITHWIRAJ GHOSH
M.E. (Civil)
Consulting Civil Engineer
I.B.S. 160 (I)

OPER- ACCOMPANY.

For Accompany Artistic Infrastructure Pvt. Ltd.

Anirudh Ray
Director

TANT- citadel.

PLOT AREA = 3,23,274 SFT.

1. BUILT-UP-AREA OF (STUDIO APARTMENT -
= 1637.92 SQM. = 17630 SFT.
2. BUILT-UP-AREA OF (STUDIO APARTMENT -
= 1654.24 SQM. = 17806 SFT.
3. BUILT-UP-AREA OF (STUDIO APARTMENT -
= 1092.16 SQM. = 11756 SFT.
4. TOTAL BUILT-UP-AREA OF (STUDIO APARTMENT -
= 4384.32 SQM. = 47192 SFT.

BUNNGLOW TYPE	<u>NO OF UNIT</u>	<u>PLOT AREA</u> (sqft)
TYPE - 1	14	1665
TYPE - 2	1	1804.88
TYPE - 3	17	1443
TYPE - 4	3	1986.07
TYPE - 5	10	1587.00
TYPE - 6	2	1948.00
TYPE - 7	2	1880.59
TYPE - 8	14	1730
TOTAL	63	

PROJECT

KOPA VILLE RESO
KANKALITALA B

5500 M. WIDE ROAD

ENTRY

CLUSTER - B

5500 M. WIDE ROAD


5500 WIDE R

9000 M. WIDE ROAD

CLUSTER - C

CLUB HOUSE

DE ROAD

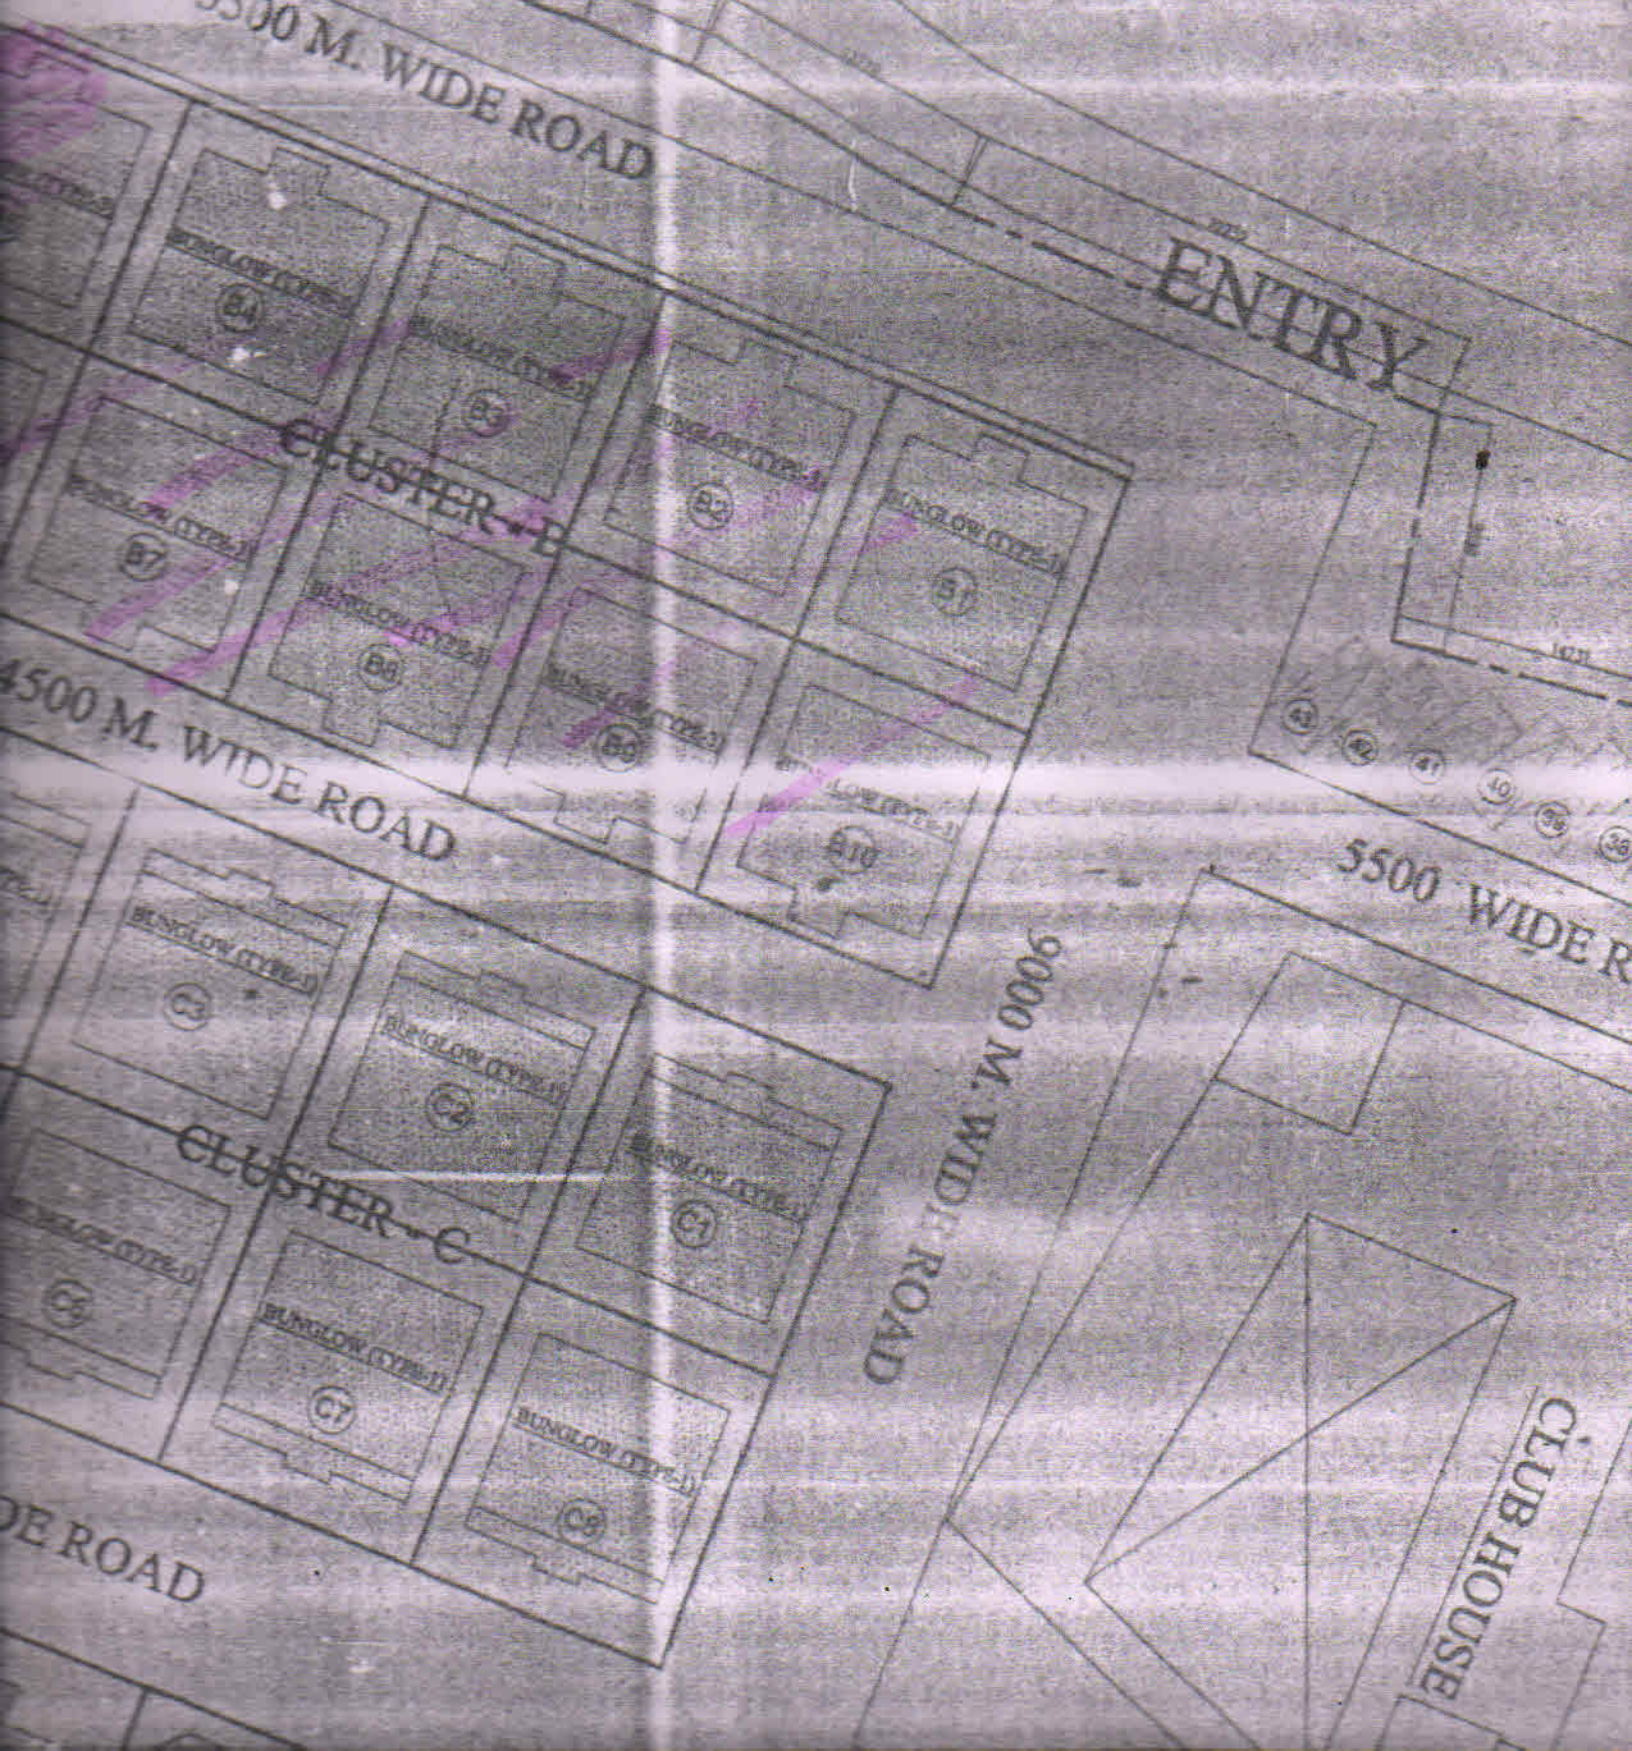

9000 M. WIDE ROAD




5500 M. WIDE ROAD


5500 M. WIDE ROAD

S.A.3

GARDEN

GARDEN

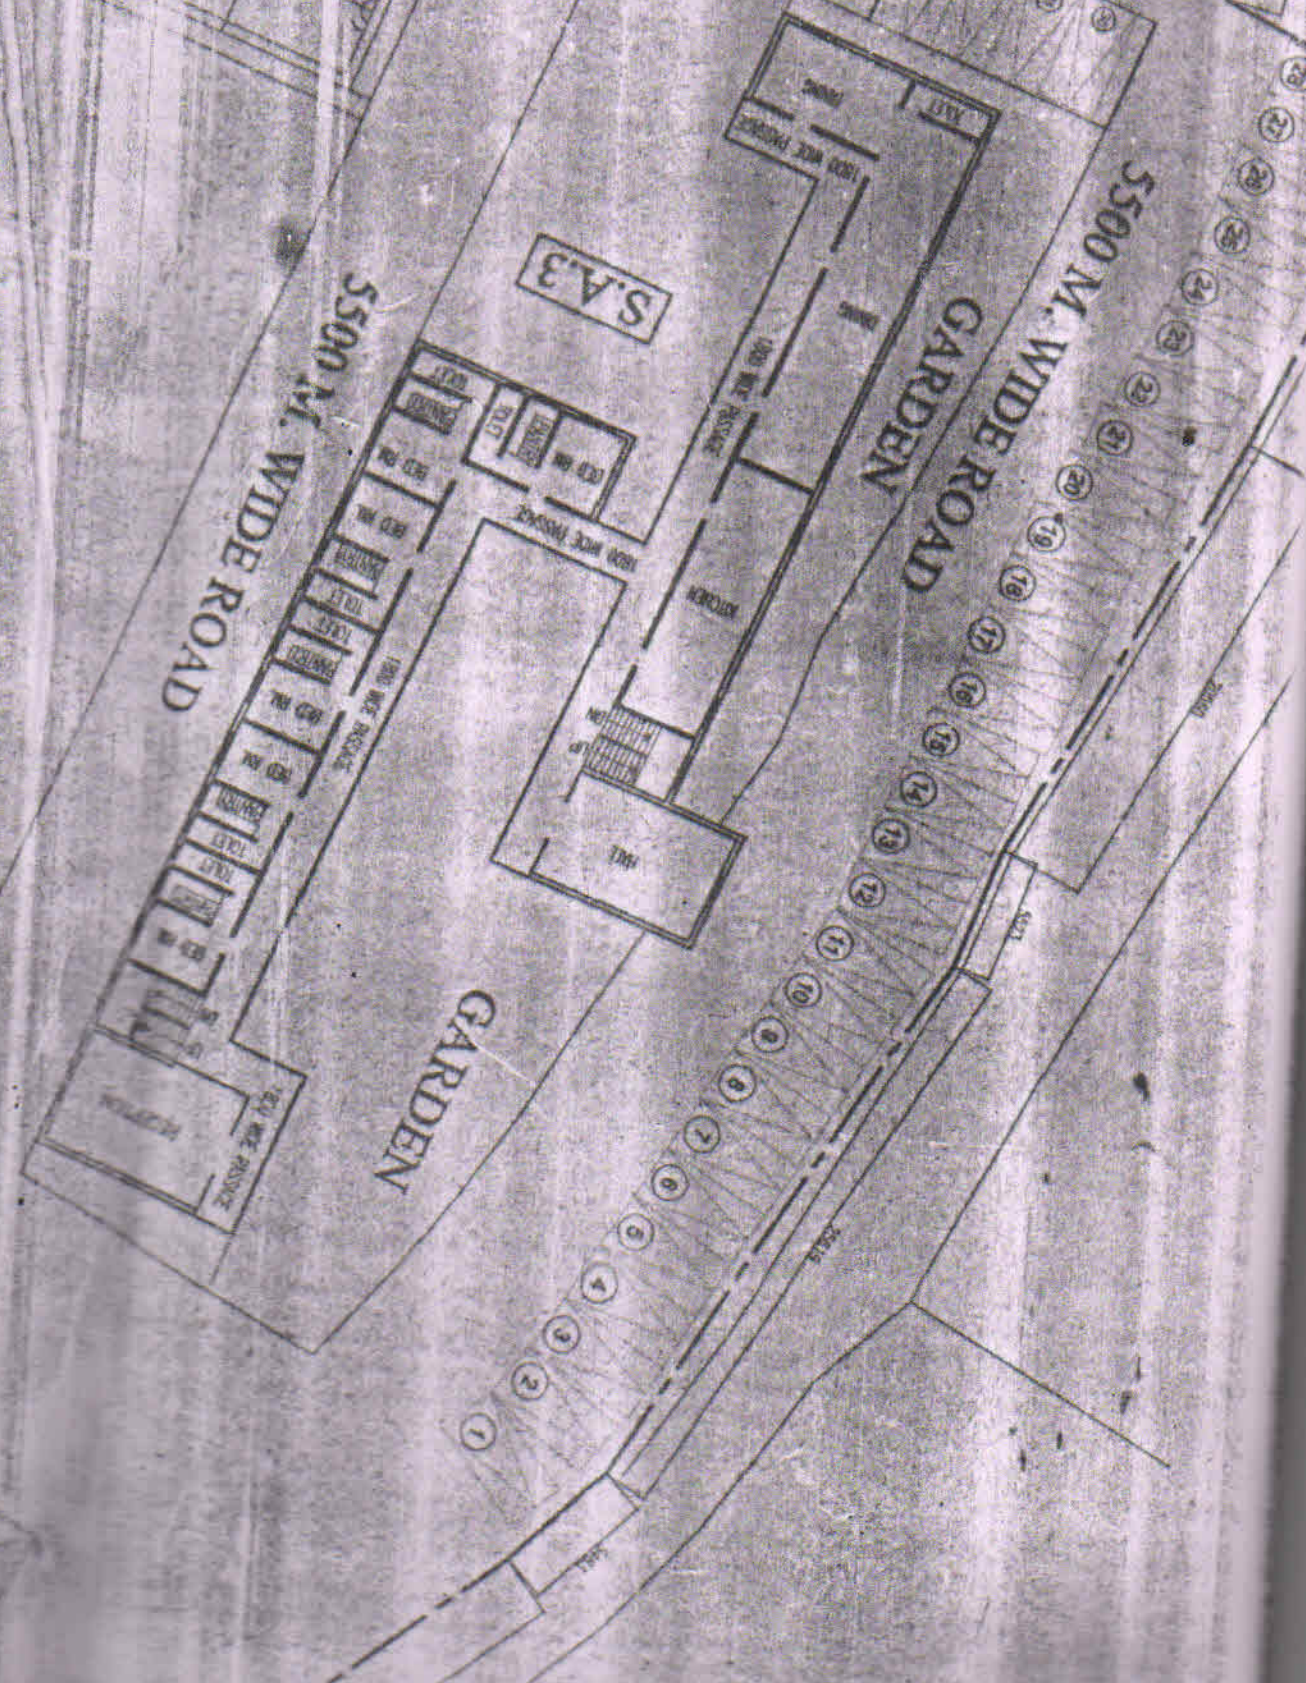

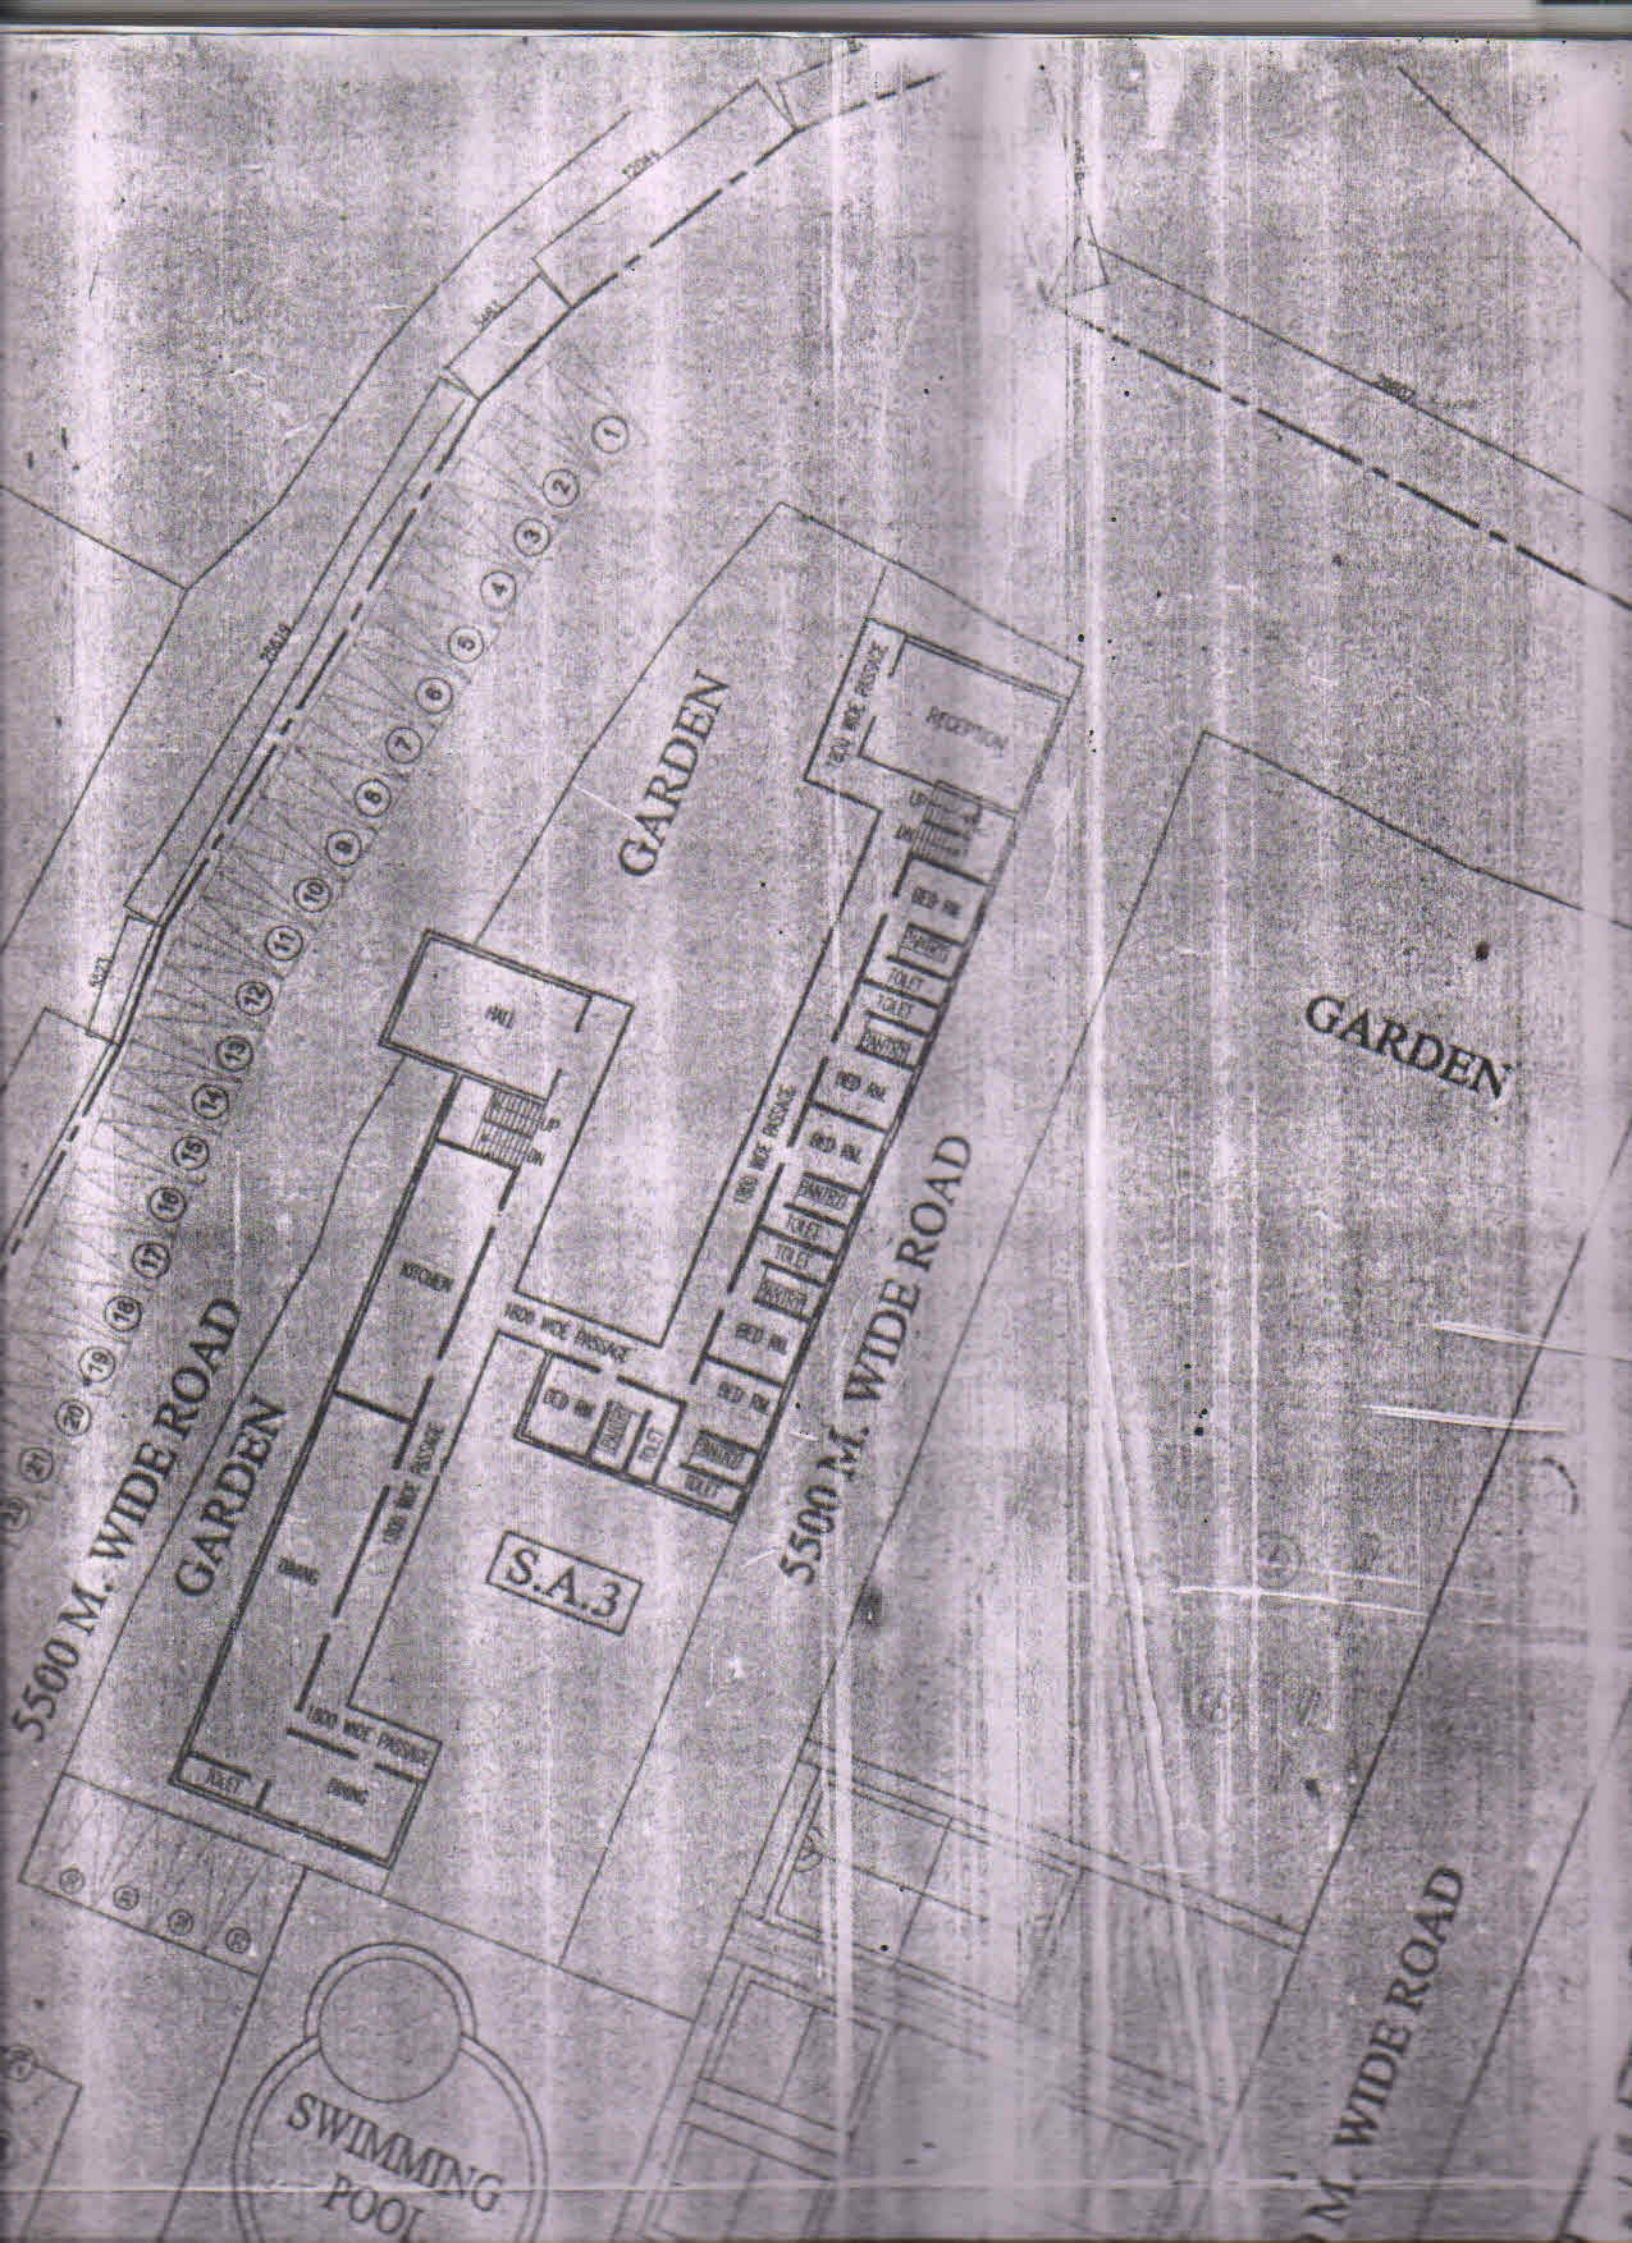


ARDEN

SA-2

DEN

- (32)
- (31)
- (30)
- (29)
- (28)
- (27)
- (26)

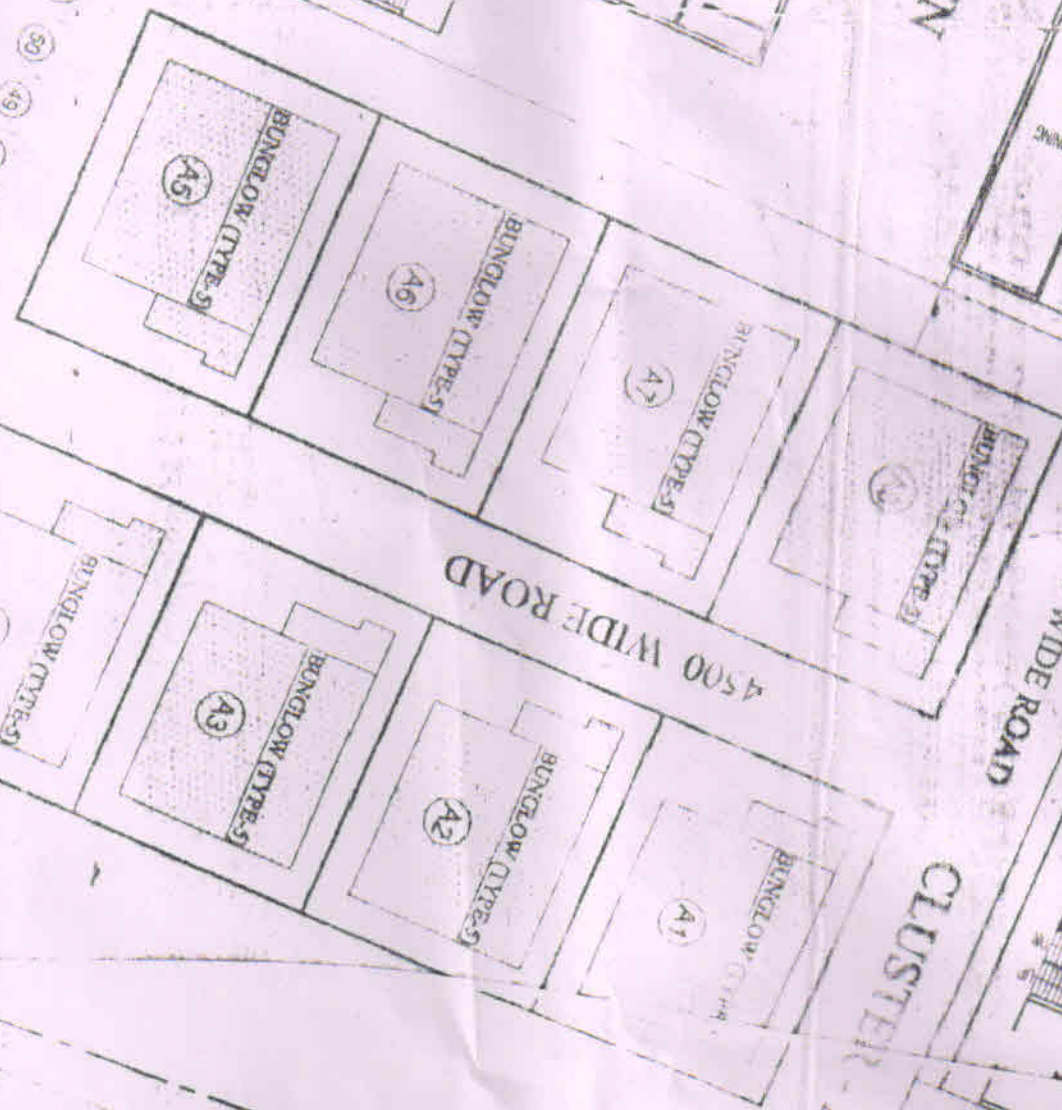

4500 WIDE ROAD

5500 WIDE ROAD

CLUSTER A

1800 WIDE PASSAGE

ENTRY

METAL ROAD

PROPERTY LIN

4381

9000 M. WIDE ROAD





5500 M. WIDE ROAD


5500 M. WIDE ROAD

GARDEN

GARDEN

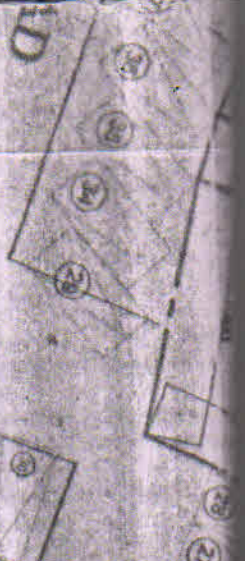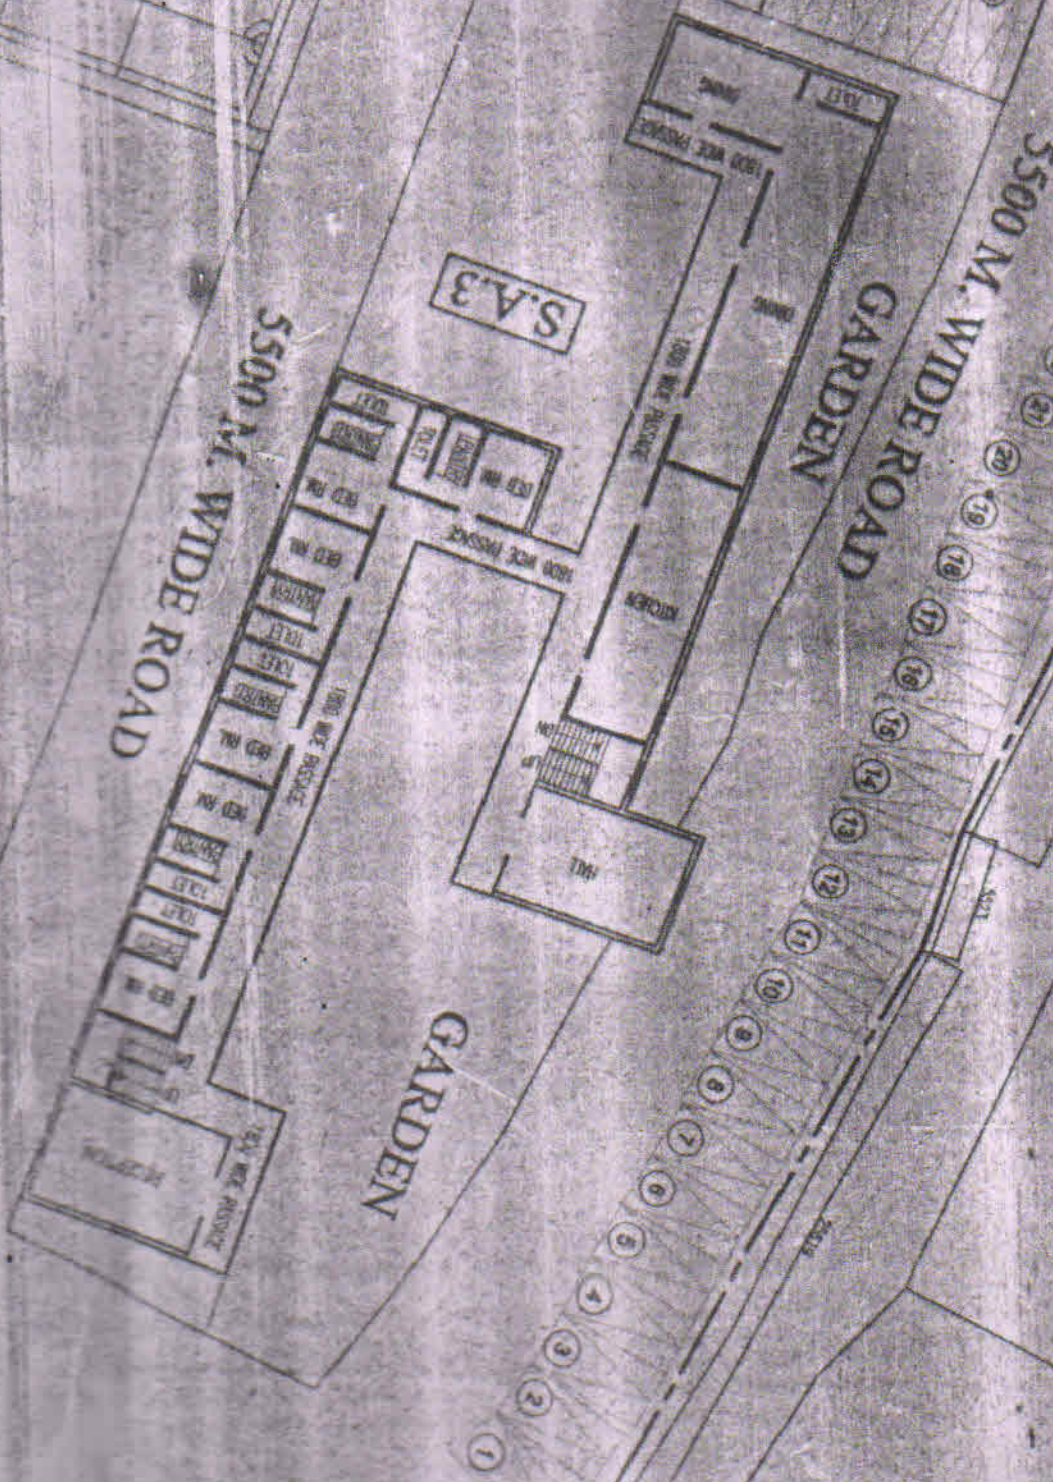



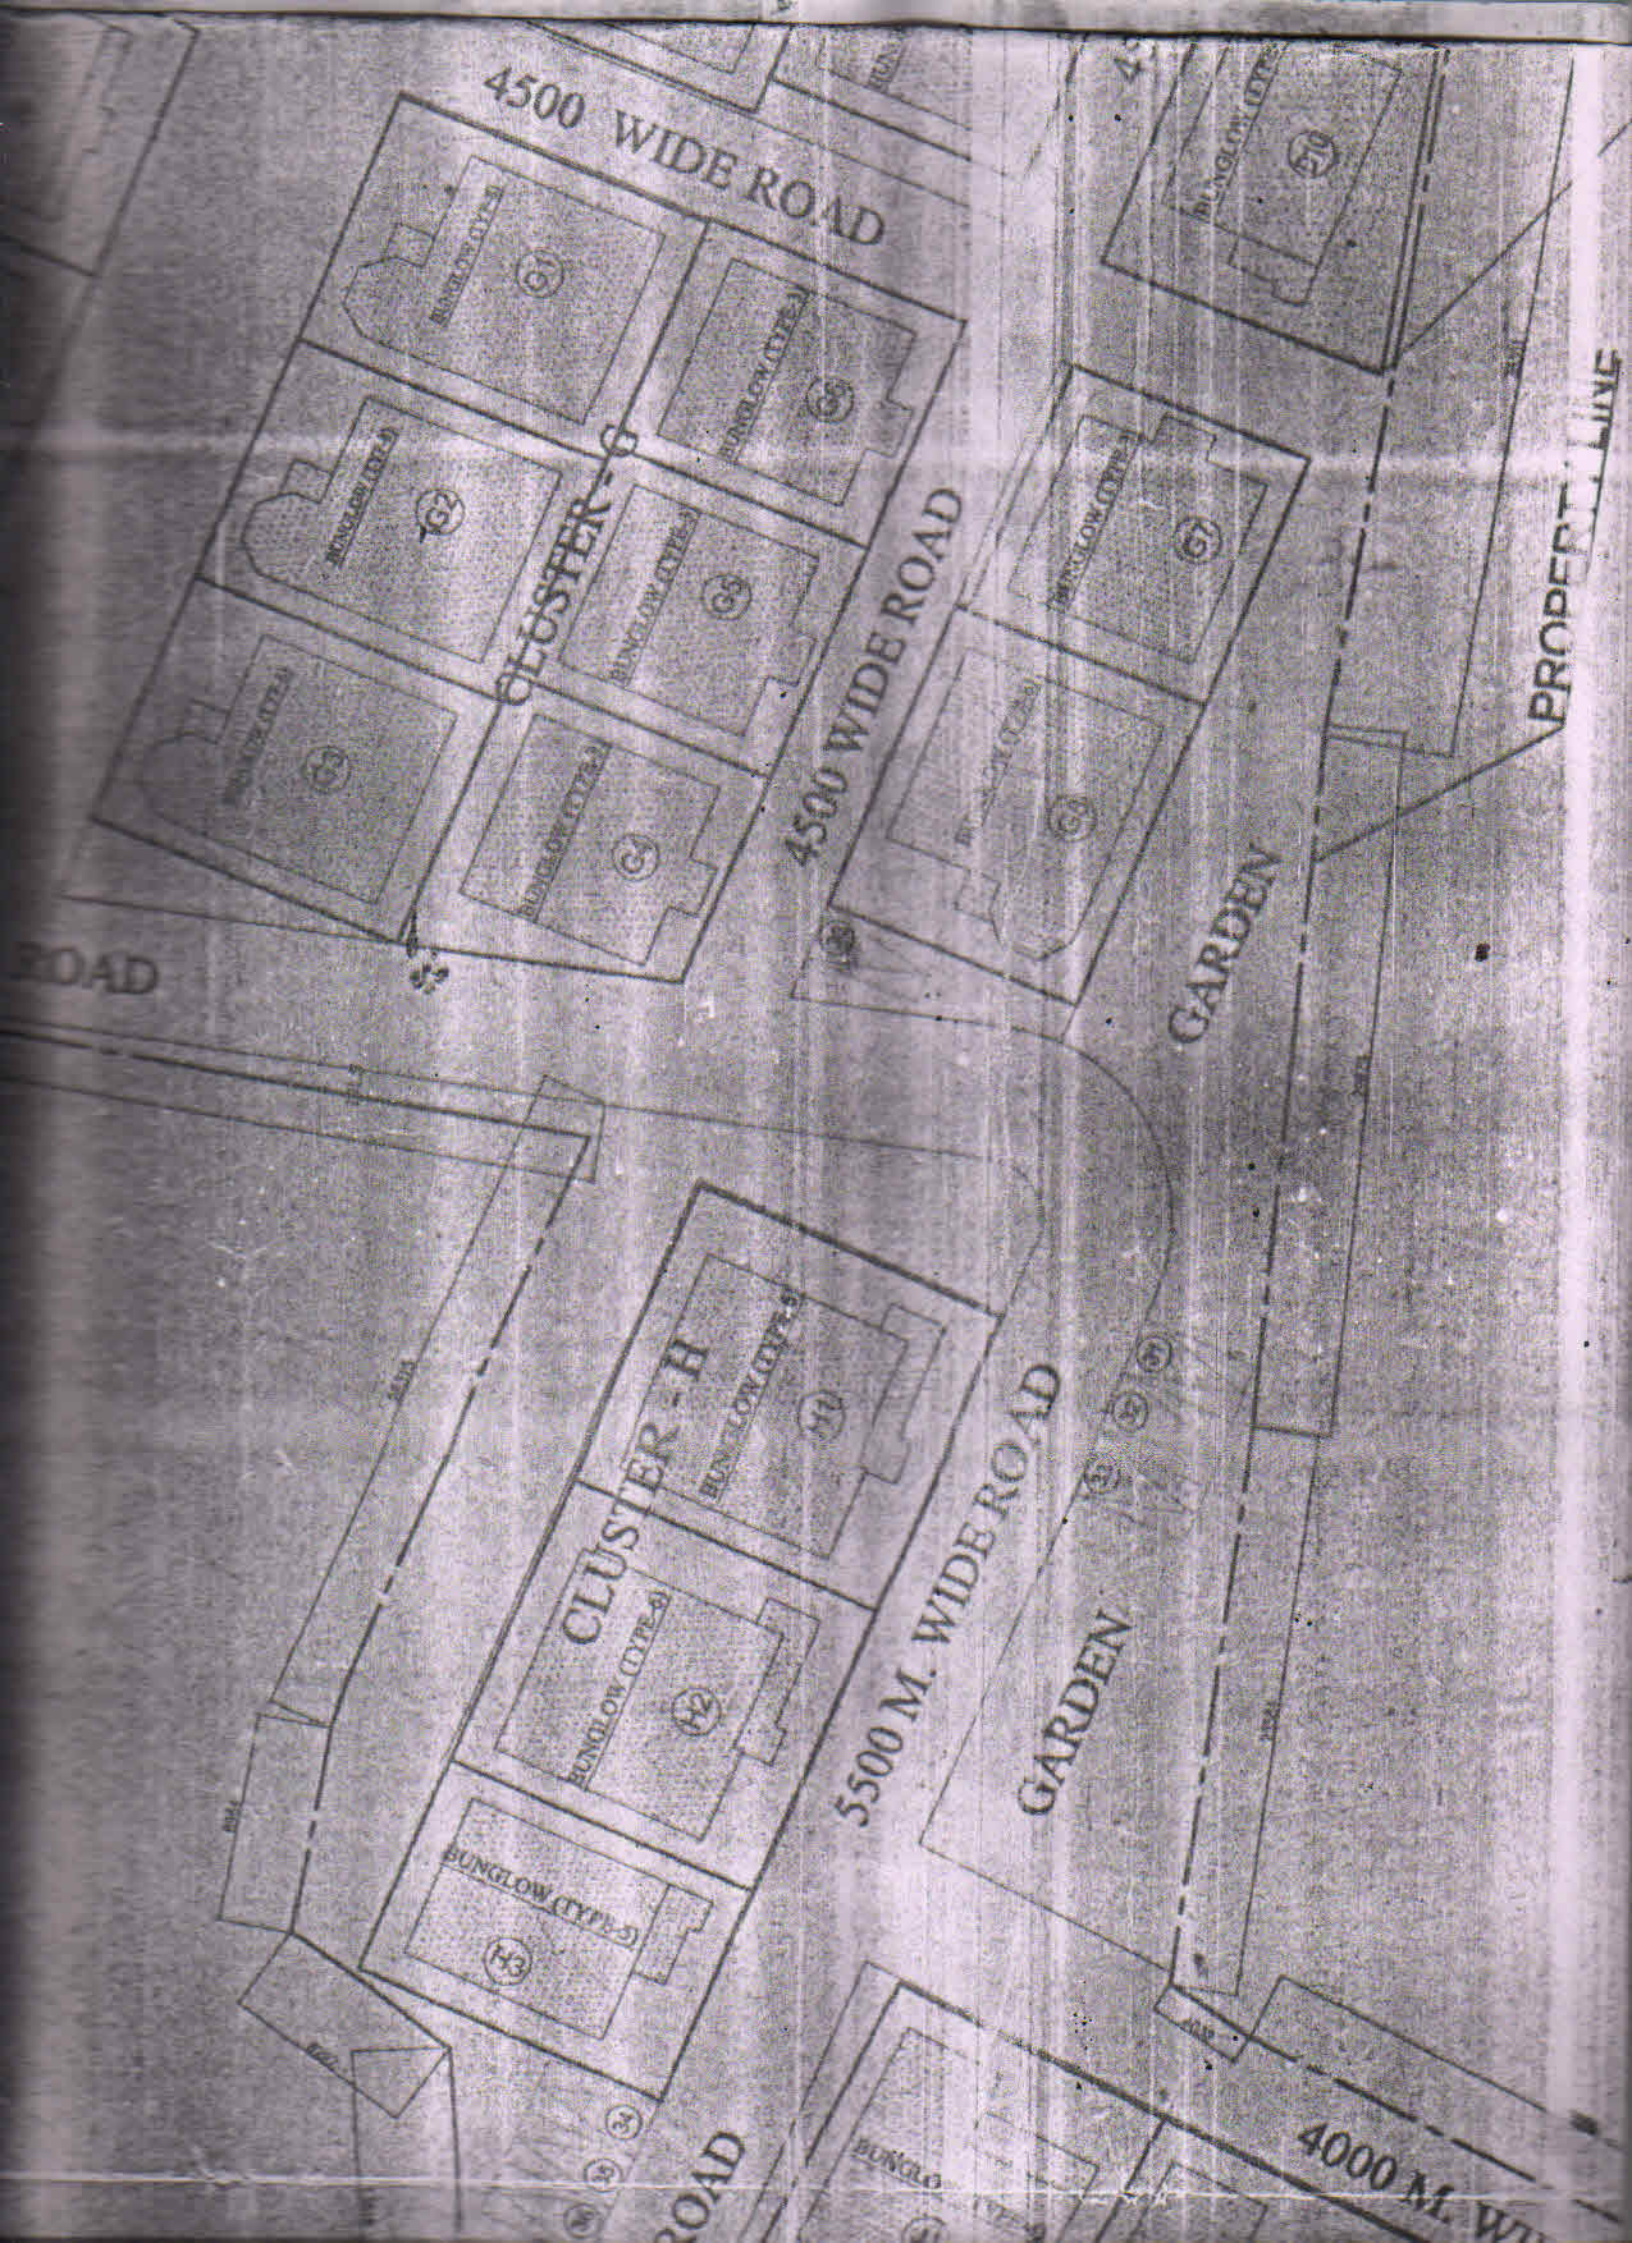

4500 WIDE ROAD

CLUSTER - G

4500 WIDE ROAD

GARDEN

PROPERTY LINE


CLUSTER - H

5500 M. WIDE ROAD

GARDEN

ROAD

4000 M. WIDE ROAD

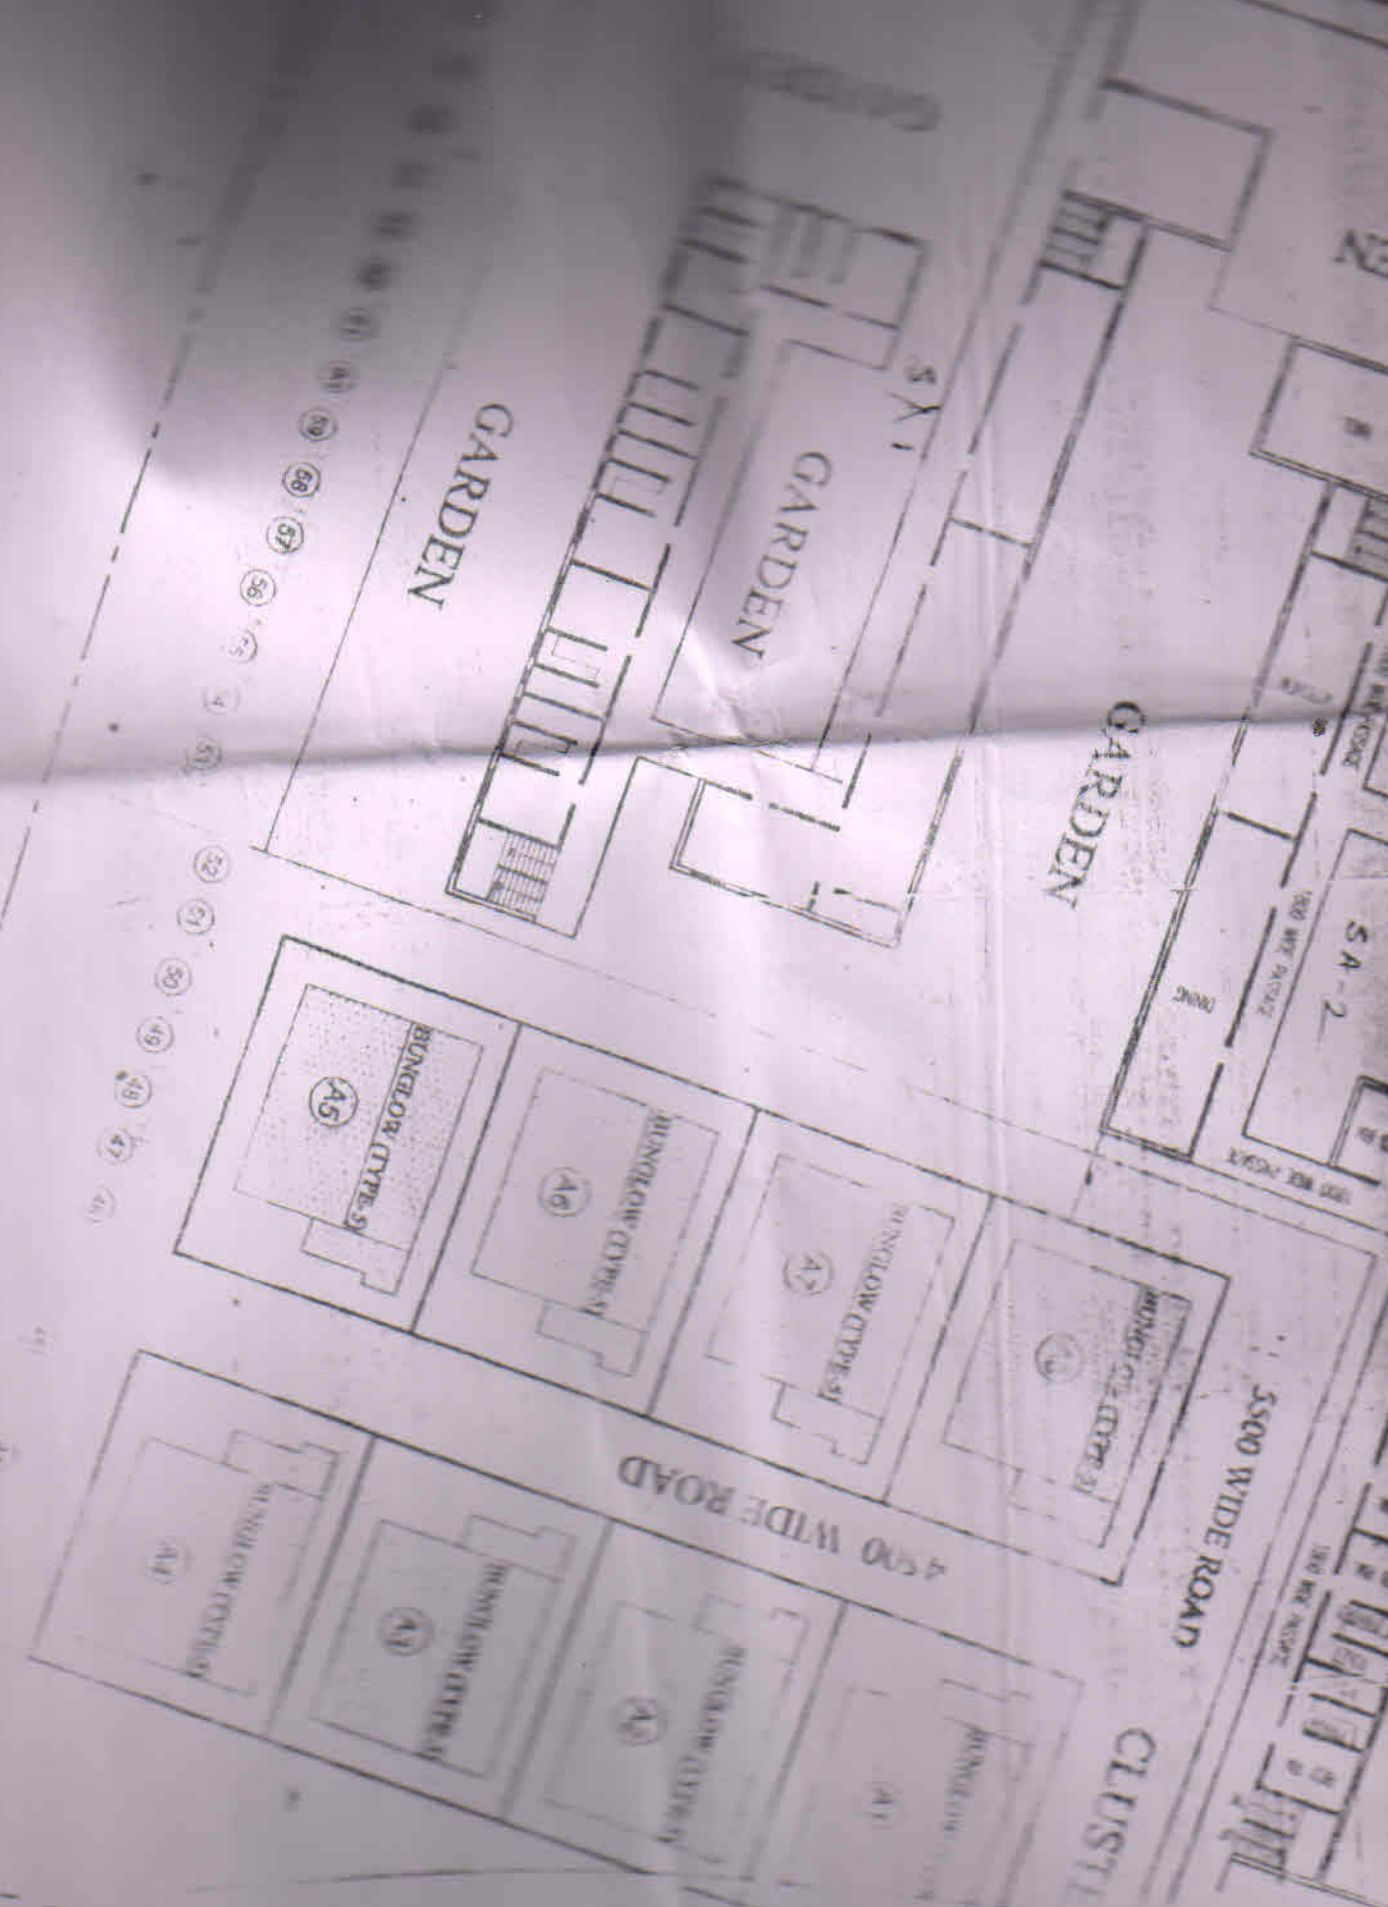

GARDEN

GARDEN

GARDEN

BUNGLOW (TYPE S1)
(A5)

BUNGLOW (TYPE S1)
(A6)

BUNGLOW (TYPE S1)
(A7)

BUNGLOW (TYPE S1)
(A8)

BUNGLOW (TYPE S1)
(A9)

BUNGLOW (TYPE S1)
(A1)

BUNGLOW (TYPE S1)
(A2)

BUNGLOW (TYPE S1)
(A3)

4500 WIDE ROAD

5500 WIDE ROAD

CLUSTER

PDEN

SA-2