





FRONT ELEVATION
SCALE: 1/100

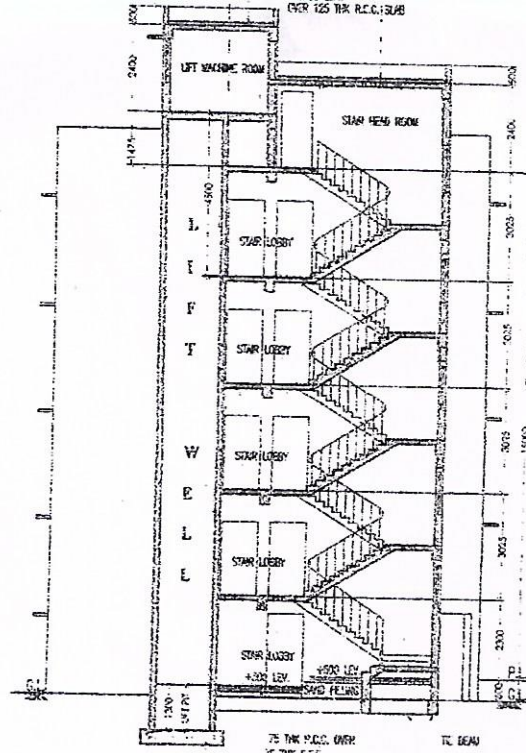

SECTION A-A'
SCALE: 1/100

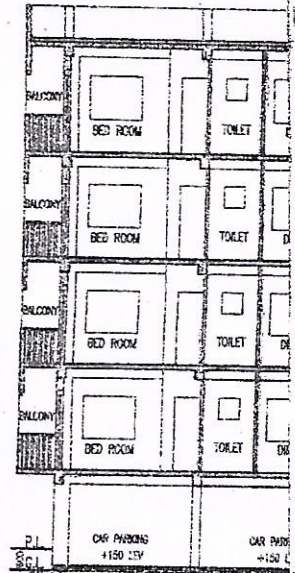

75 THK P.C.C. OVER 75 THK B.

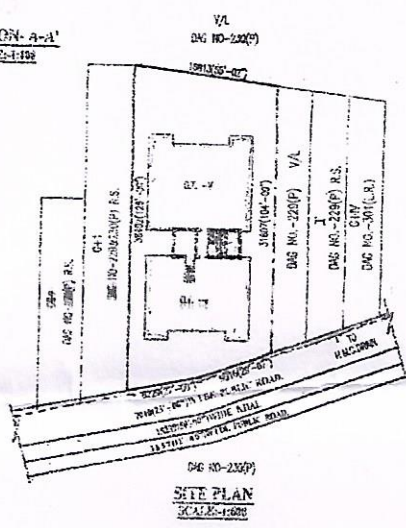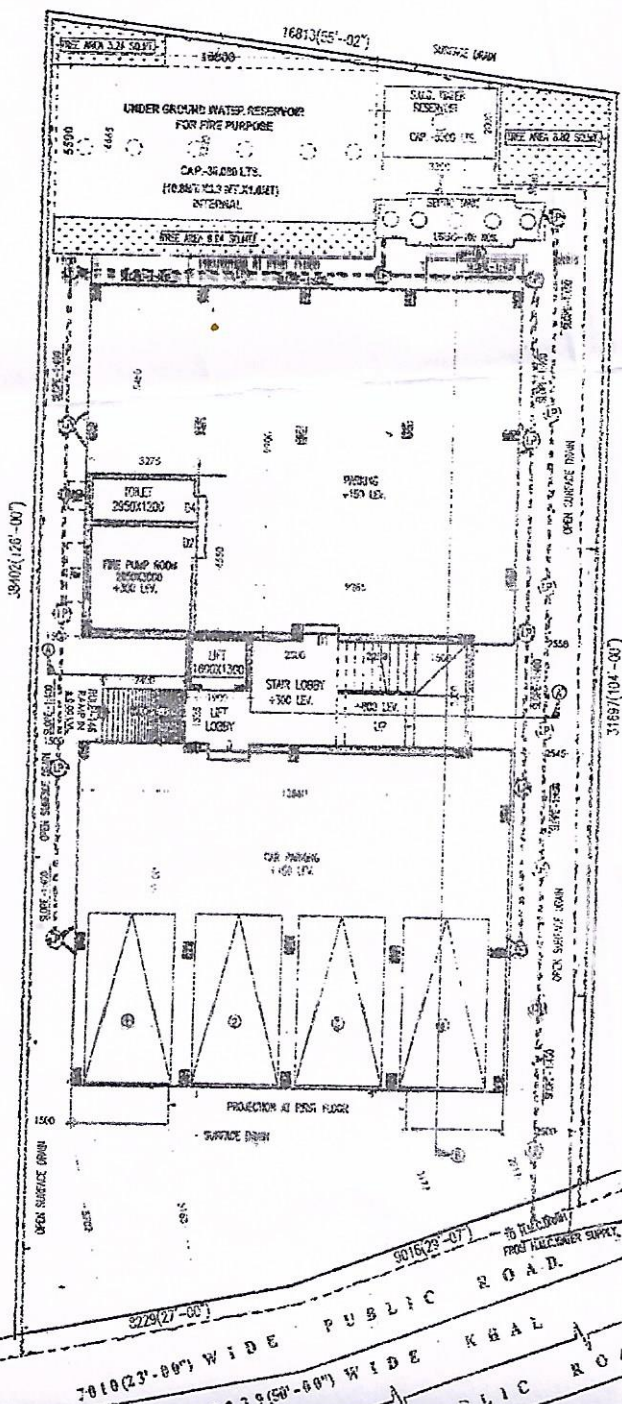

SITE PLAN
SCALE: 1/1000

