


SECTION AT 1-1

SCALE = 1/50

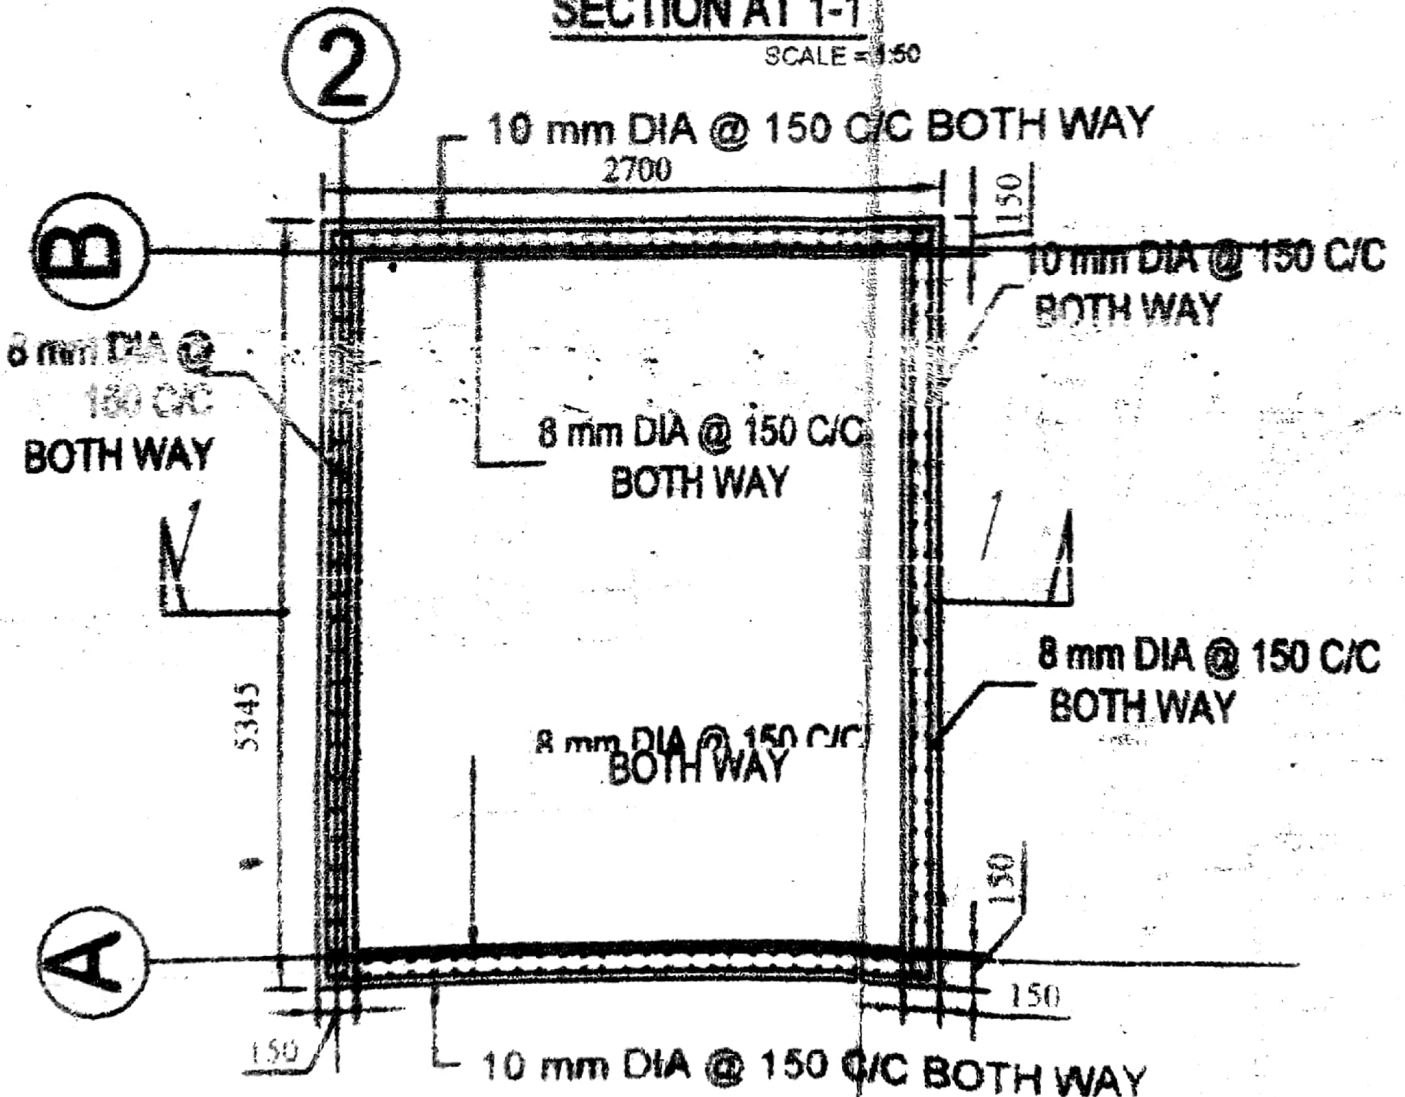

**REINFORCEMENT DETAIL AND PLAN OF
OVERHEAD RESERVOIR (11000 LT.)**

SCALE = 1/50