




PIONEER ASSOCIATES

[Signature]
Partner

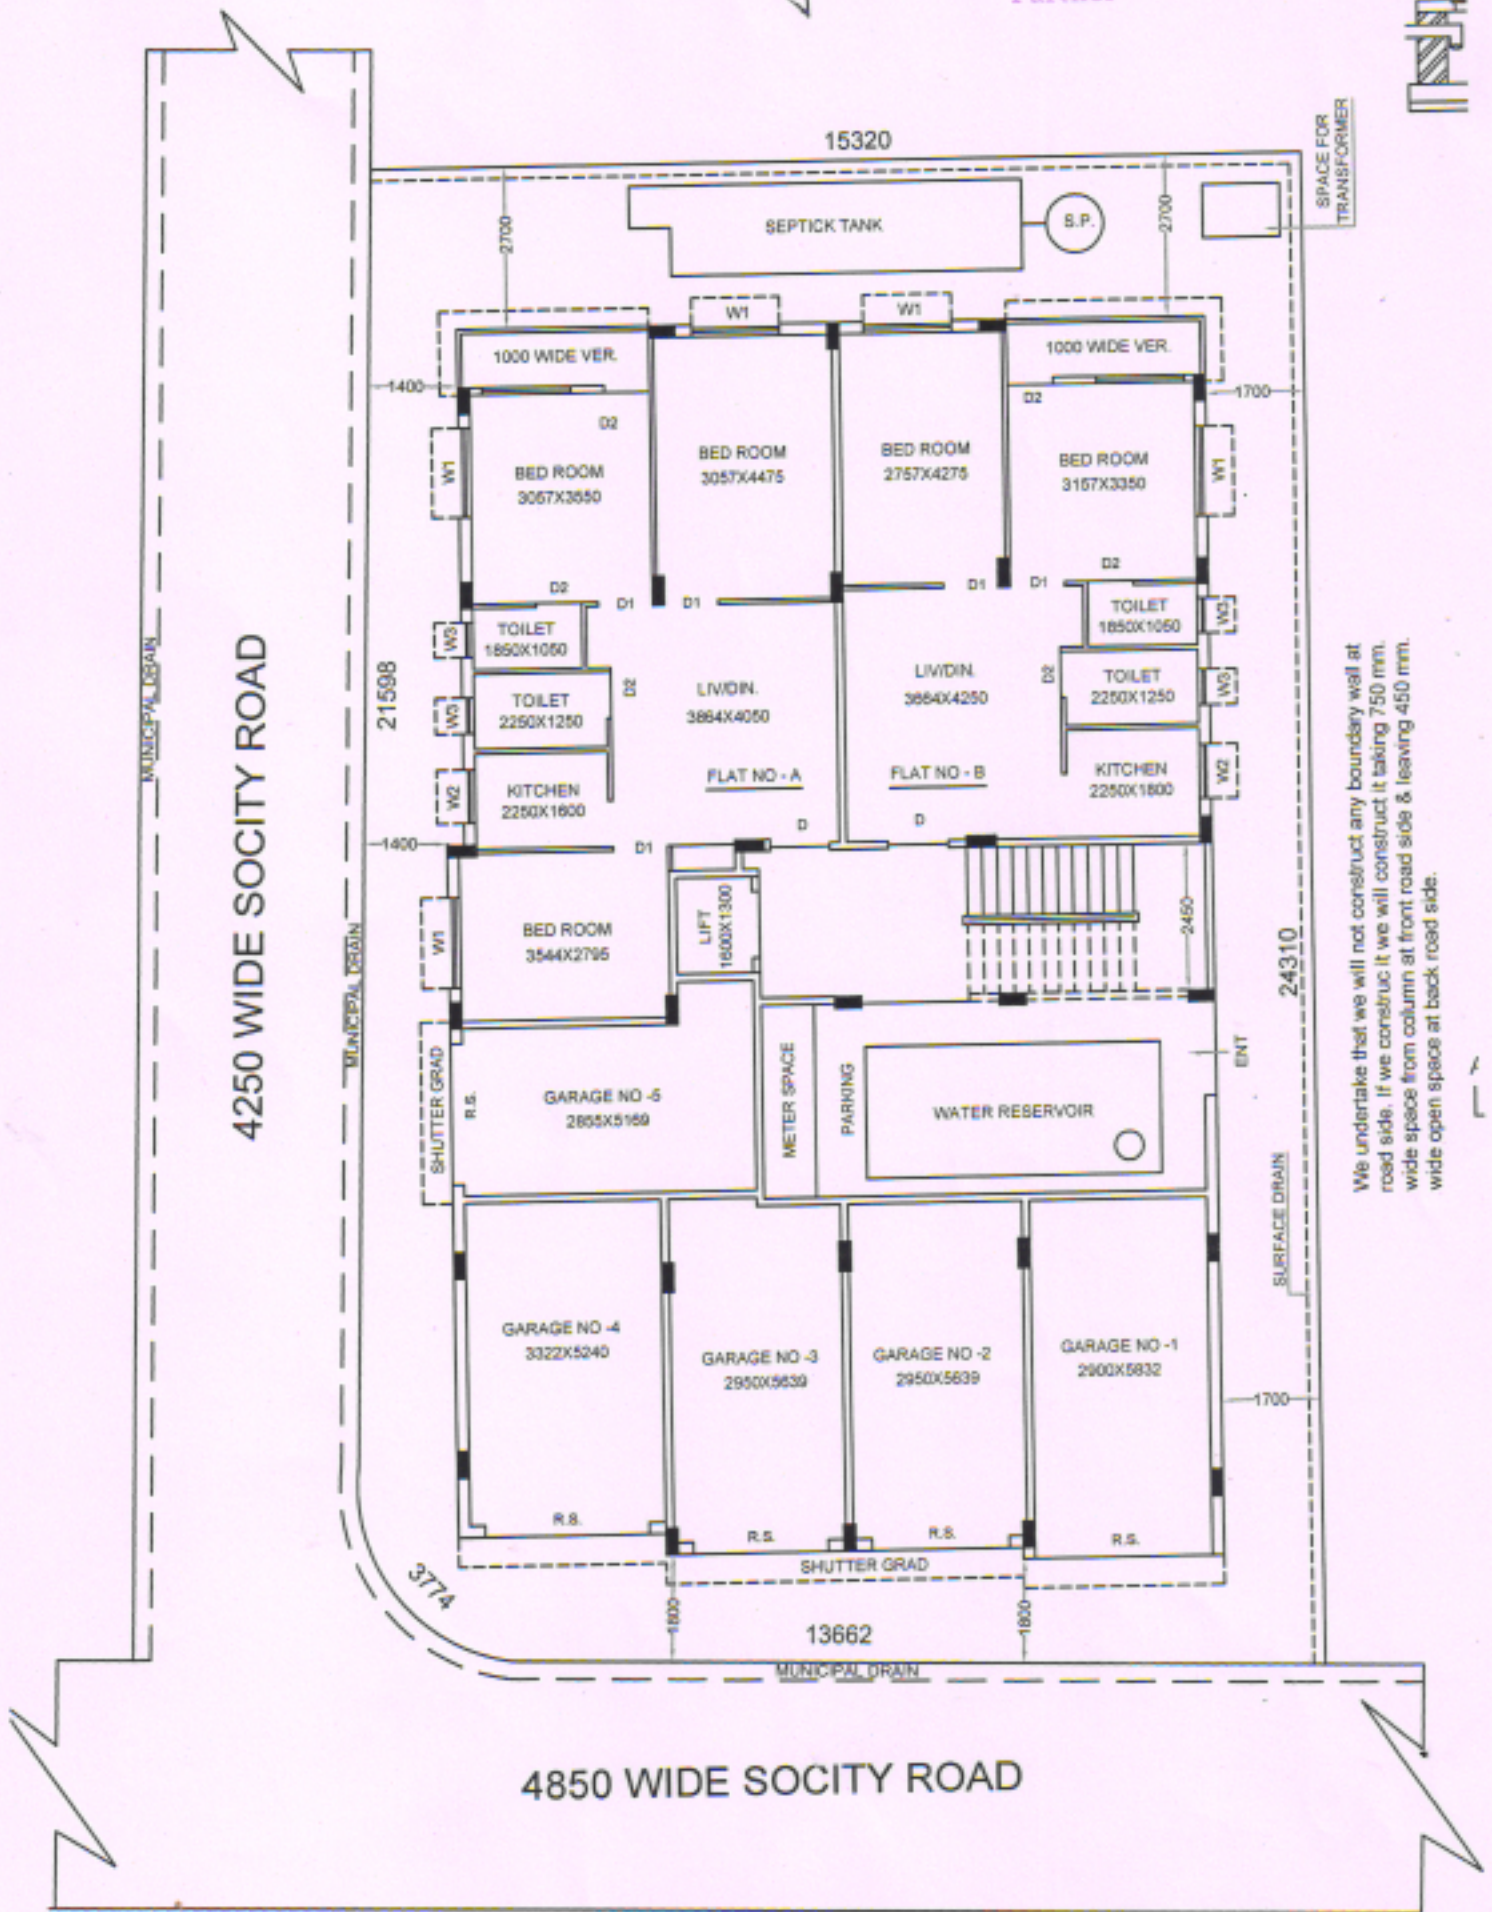

We undertake that we will not construct any boundary wall at road side. If we construct it we will construct it taking 750 mm. wide space from column at front road side & leaving 450 mm. wide open space at back road side.

GROUND FLOOR PLAN