



No.

034235

BY SPEED POST

Phone : 2225-3438
2225-3734

KOLKATA IMPROVEMENT TRUST

Engineering Department (8th Floor)
P-16, India Exchange Place Extension
Kolkata - 700 073

No. 2E / OB / CE /126...../ II -17 / 4453

Dated14/03/2017.....

Sri / Smt. BASANT KUMAR PARAKH
The Orbit, Gr. Floor,
1, Garstin Place,
Kolkata - 700 001.

Re :- 1, Lower Rawdon Street,
Ward No.- 69,
Borough No.- VIII,
Kolkata - 700 020.

Dear Sir / Madam,

In reply to your letter No.....NIL.....dated16/02/2017.....

I have to inform you that the site/building plan submitted with your application has been examined with Trust Plan/Records. Accordingly the above property is not affected at present by any published / sanctioned Scheme / Alignment of the Trust.

The above observation has to be read with the copy of the site plan which is returned herewith duly endorsed on the reverse. The correctness of the site plan is not verified / certified.

Further, the letter should be treated as invalid or cancelled if any overwriting, erasing or any kind of disfiguration is made either on this letter or on the enclosed site plan.

Yours faithfully,

[Signature]
Chief Engineer

Kolkata Improvement Trust

Enclo : Copy of endorsed site plan.

No. 2E / OB / CE / / / (1)


Dated
[Signature]
8/3/17

Copy Forwarded to:-
D. G. BUILDING, K.M.C.
5, S. N. Banerjee Road
Kolkata-700013.

Chief Engineer
Kolkata Improvement Trust

SITE PLAN OF PREMISES NO. 1, LOWER RAWDON STREET, BOROUGH - VIII, WARD NO.-69, KOLKATA-700020.

1. LAND AREA (01B.-17K.-03CH.-34SQFT.) = 2490.618 Sq. M.

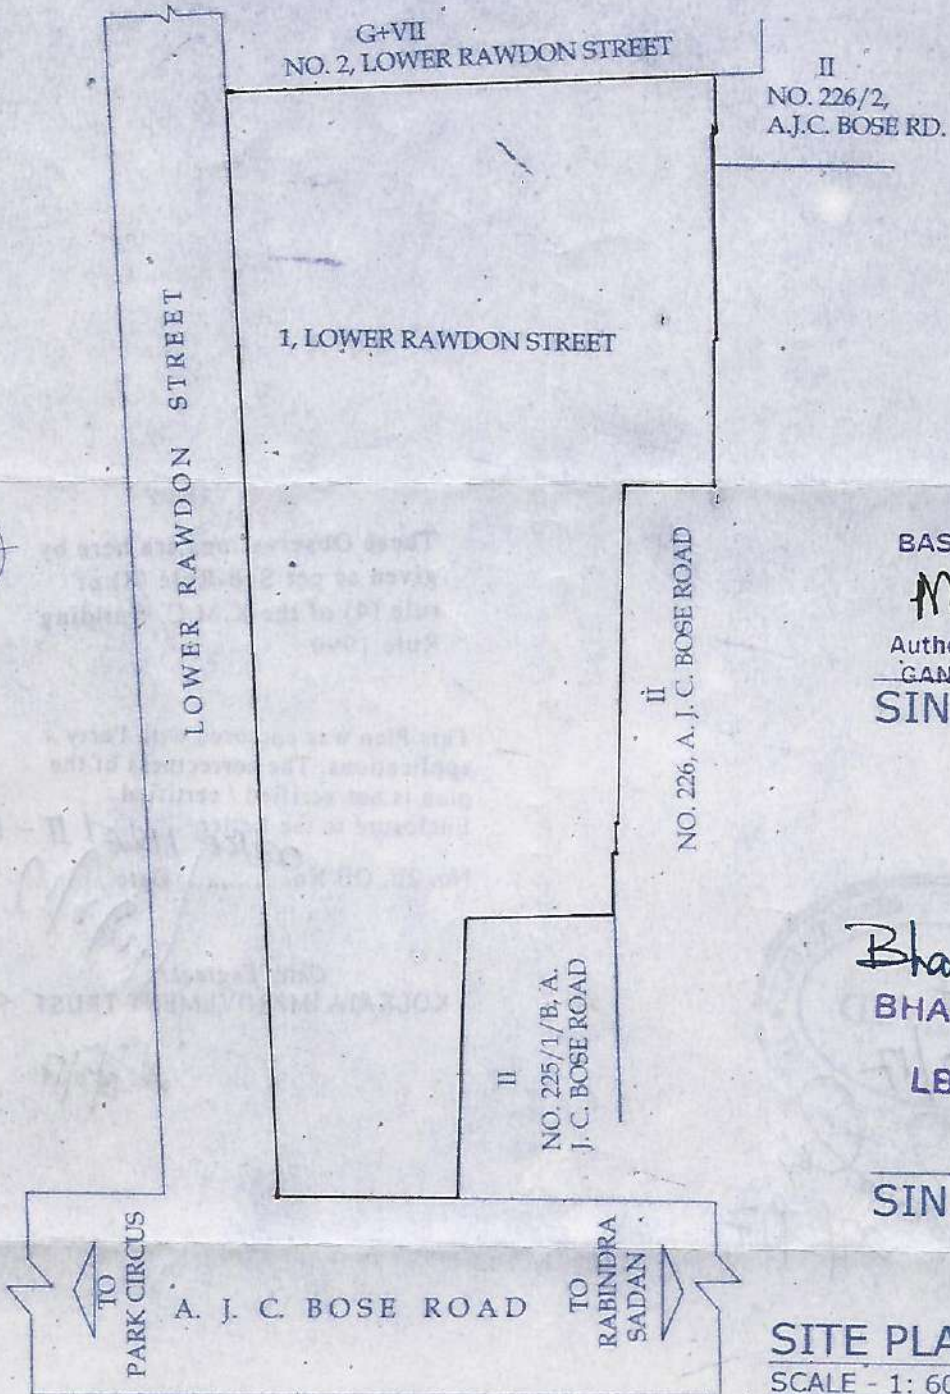

BASANT KUMAR PARAKH

M. Parakh

Authorised Representative of
GANGES ESTATES PVT. LTD.

SIN. OF OWNER


Bhaskar Choudhary

BHASKAR GUHAIT
DCE.
LBS NO.-863 (II)

SIN. OF L.B.S.

SITE PLAN

SCALE - 1: 600

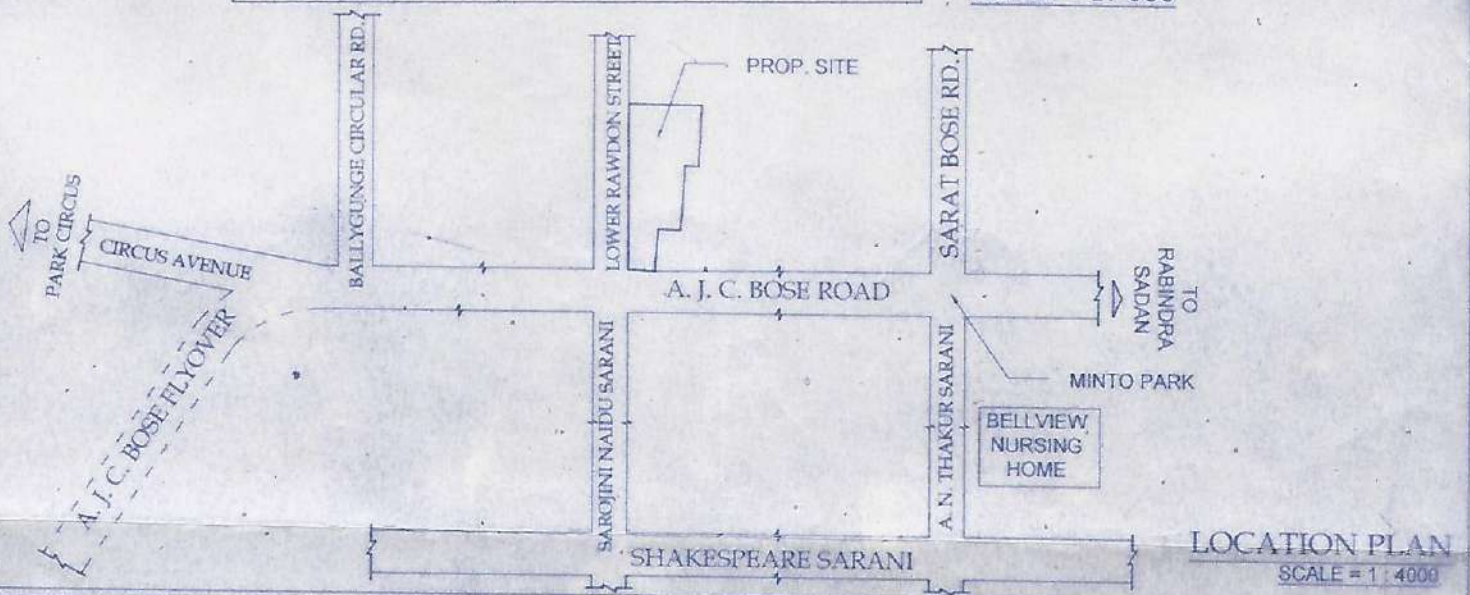

LOCATION PLAN

SCALE = 1 : 4000

These Observations are here by
given as per Sub-Rule (8) of
rule (4) of the K.M.C. Building
Rule 1990

This Plan was enclosed with Party's
applications. The correctness of the
plan is not verified / certified
Enclosure to the Letter

No. 2E, OB No. Date.....
03/CE/1126/D-17/4453

Chief Engineer
KOLKATA IMPROVEMENT TRUST dt 14/03/17



[Handwritten signature]
do 27/2/17