

Phone :

Mobile :

ELITE CONSTRUCTION


Building Contractor, Developer, Land And Bulding Developments Etc

1/429,Gariahat road (s), Jodhpur Park, Kolkata - 700 068

Ref No.:.....

Date:.....

DAG NO - 590

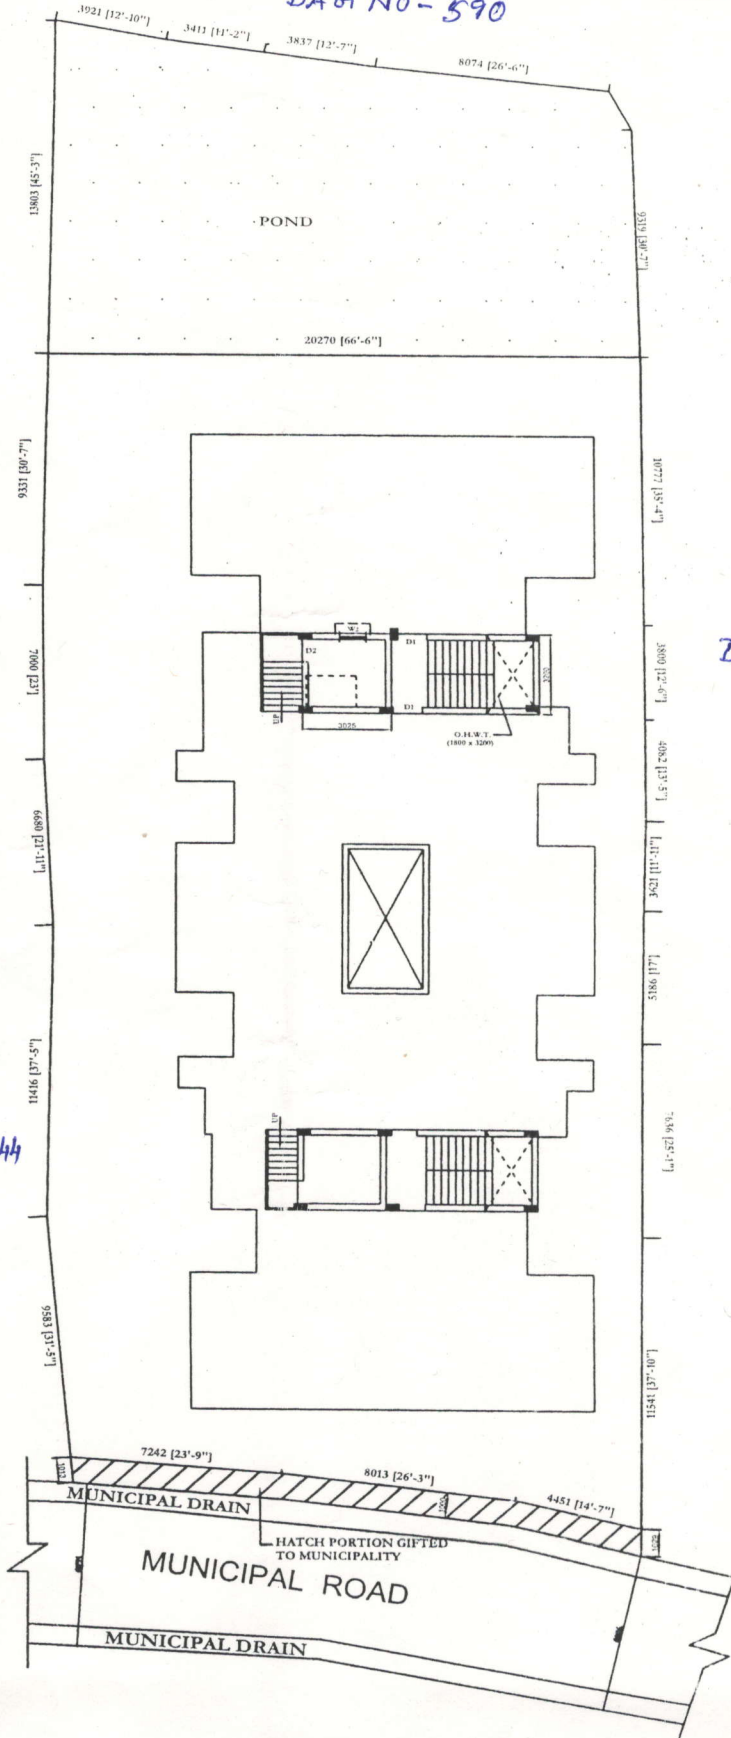

LAND OF
BALAJI CH DAS

ELITE CONSTRUCTION

Mithun Halimder
Partner

DAG NO - 579 & 592

ELITE CONSTRUCTION

Sonal Nag
Partner

PROJECT ADDRESS :-

68, S. B. DAS ROAD

RAJPUR, Kolkata - 149.

DAG NO - 591 & KHATIAN - 2744

Latitude - 22.427551

Longitude - 88.412417

SITE PLAN

SCALE - 1:300