

SITE LOCATION :- R.N TAGORE ROAD , WARD -25, HOLDING NO-238

WORKING PLAN- (G+4 STORIED BUILDING) TYP. FLOOR PLAN

AS PER MEASUREMENT


AREA OF LAND :- 357.27 SQ.M/3846.00 SQ.FT/5 KH-05CH-21 SQ.FT

GR. FLOOR AREA:-229.00 SQ.M/2461.00 SQ.FT(62%)

TYP. FLOOR AREA:- 274.00 SQ.M/ 2950.00 SQ.FT(74.5%)

TOTAL COVER AREA:- 229.00 SQ.M+274 SQ.M X 4

= 1325 SQ.M / 14262.00 SQ.FT

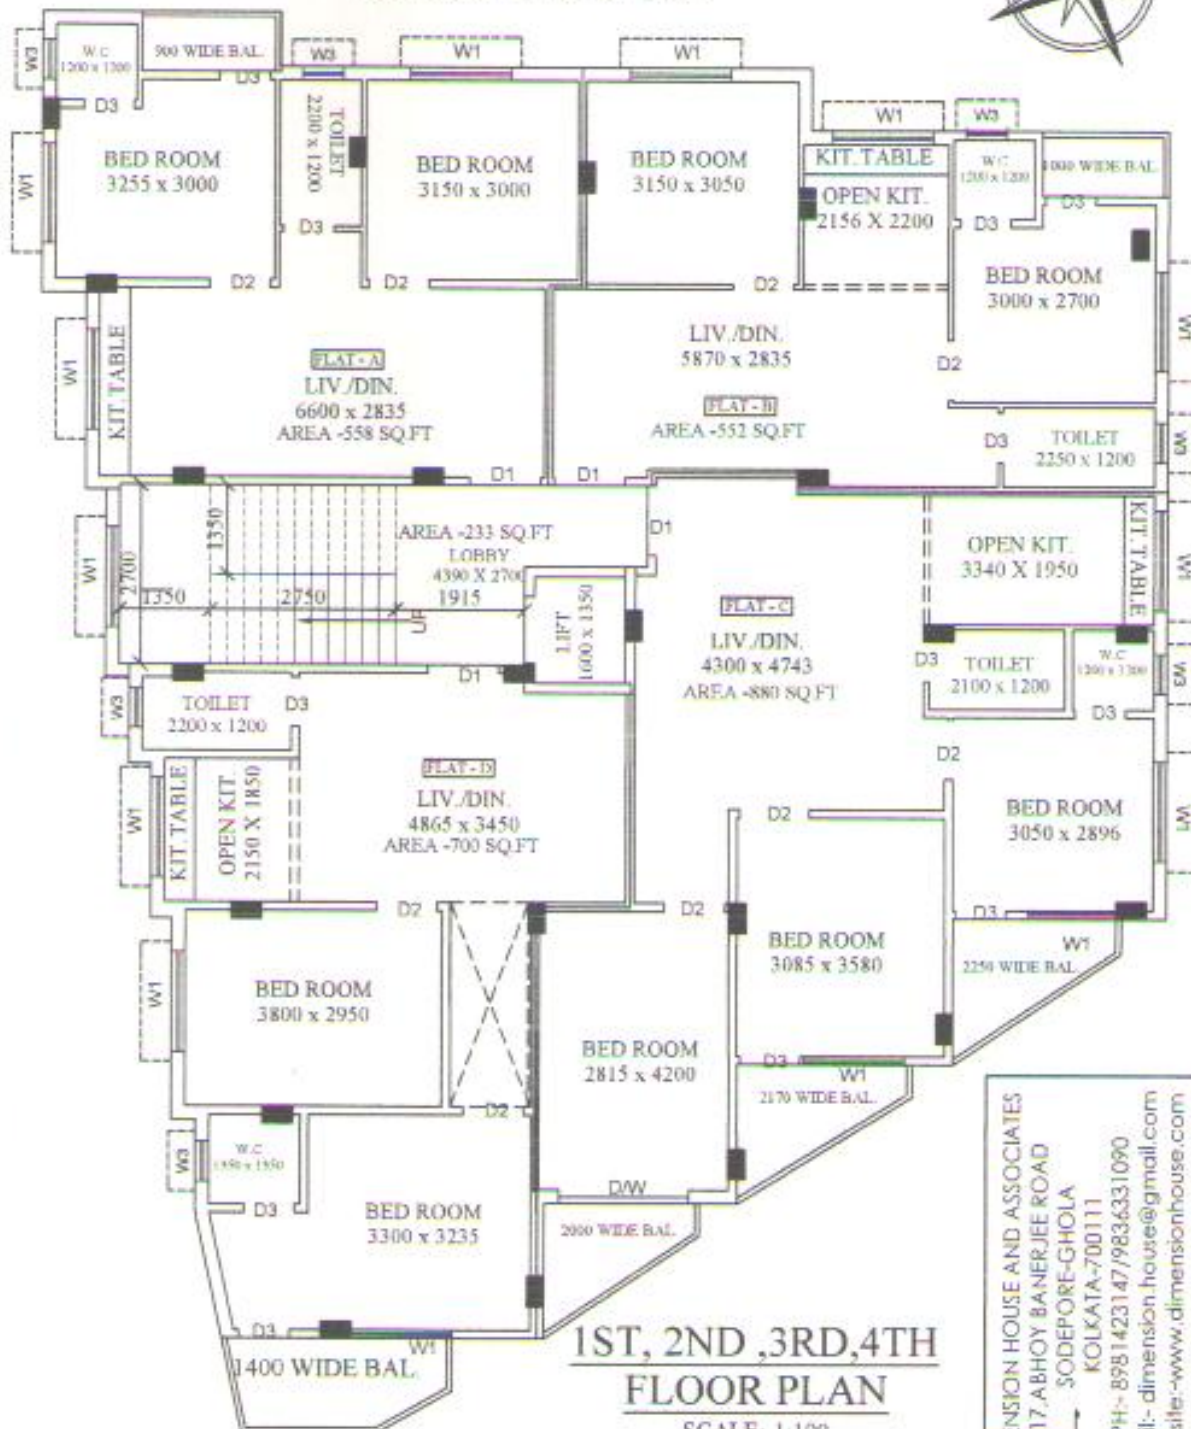

**1ST, 2ND ,3RD,4TH
FLOOR PLAN**

SCALE -1:100

SL.	FLAT NO	NATURE	CARPET	BALCONY	COVER	STAIR LOBBY	GROSS COVER	SUPER BUILT UP	SUPER BUILT UP AREA
1.	A	2 BHK	491 SQ.FT	21 SQ.FT	558 SQ.FT	51 SQ.FT	609 SQ.FT	121 SQ.FT	730 SQ.FT
2.	B	2 BHK	486 SQ.FT	21 SQ.FT	552 SQ.FT	50 SQ.FT	602 SQ.FT	120 SQ.FT	722 SQ.FT
3.	C	3 BHK	774 SQ.FT	104 SQ.FT	880 SQ.FT	79 SQ.FT	959 SQ.FT	192 SQ.FT	1151 SQ.FT
4.	D	2 BHK	616 SQ.FT	46 SQ.FT	700 SQ.FT	63 SQ.FT	763 SQ.FT	153 SQ.FT	916 SQ.FT
5.	LOBBY AREA		233 SQ.FT(9%)						

CONSULTANT:-
DIMENSION HOUSE
 DIMENSION HOUSE AND ASSOCIATES
 17,ABHOY BANERJEE ROAD
 SODEPORE-GHOLA
 KOLKATA-700111
 PH:- 8981423147/9836331090
 email:- dimension.house@gmail.com
 website:-www.dimensionhouse.com