

SREE GANESH CONSTRUCTION

ADDRESS: Dwarik Banerjee Road, P.O. Agarpara,
P.S. Ghola, Dist. North 24 Parganas, Kolkata-700109
Mob: no. 9830426278, 9163408797,


Date :

Ref :

LOCATION DETAILS OF THE PROJECT OF LAND DEDICATED FOR THE PROJECT DEVELOPMENT ALONG WITH BOUNDARIES INCLUDING LATITUDE AND LONGITUDE OF END POINTS OF THE PROJECT

DEVELOPER NAME:- SREE GANESH CONSTRUCTION
PROPOSED SITE:- USHA MANSION

LATITUDE:-22.682583=22°40'57" N
LONGITUDE:-88.391393=88°23'29"E

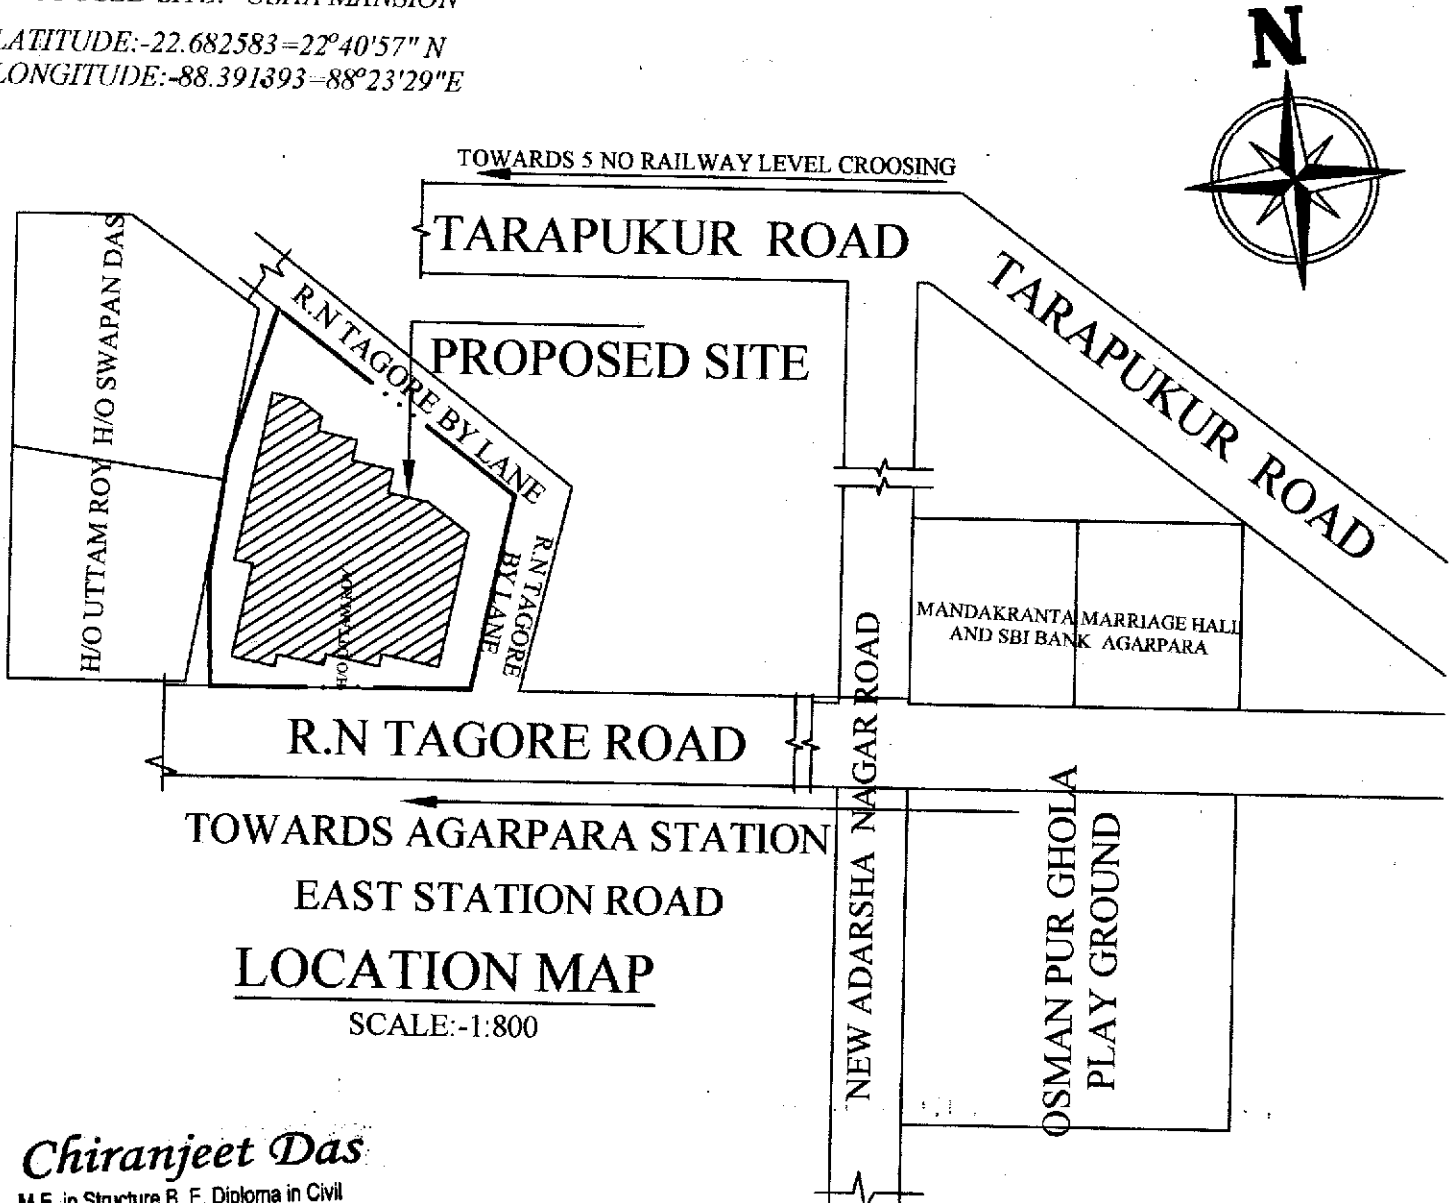

LOCATION MAP

SCALE:-1:800

Chiranjeet Das

M.E. in Structure B. E. Diploma in Civil
LBS-Class-I (MED)
Enlistment Number : 2003116874
Mob.- 8981423147 / 9007175447

Signature *Chiranjeet Das*

SREE GANESH CONSTRUCTION

Binrajit Karmakar

SIGNATURE OF ENGINEER

PROPRIETOR