

SITE LOCATION :- R.N TAGORE ROAD , WARD -25, HOLDING NO-238

WORKING PLAN- ( G+4 STORIED BUILDING) SERVICE FLOOR PLAN


AS PER MEASUREMENT

AREA OF LAND :- 357.27 SQ.M/3846.00 SQ.FT/5 KH-05CH-21 SQ.FT

GR. FLOOR AREA:-229.00 SQ.M/2461.00 SQ.FT(62%)

TYP. FLOOR AREA:- 274.00 SQ.M/ 2950.00 SQ.FT(74.5%)

TOTAL COVER AREA:- 229.00 SQ.M+274 SQ.M X 4  
= 1325 SQ.M / 14262.00 SQ.FT

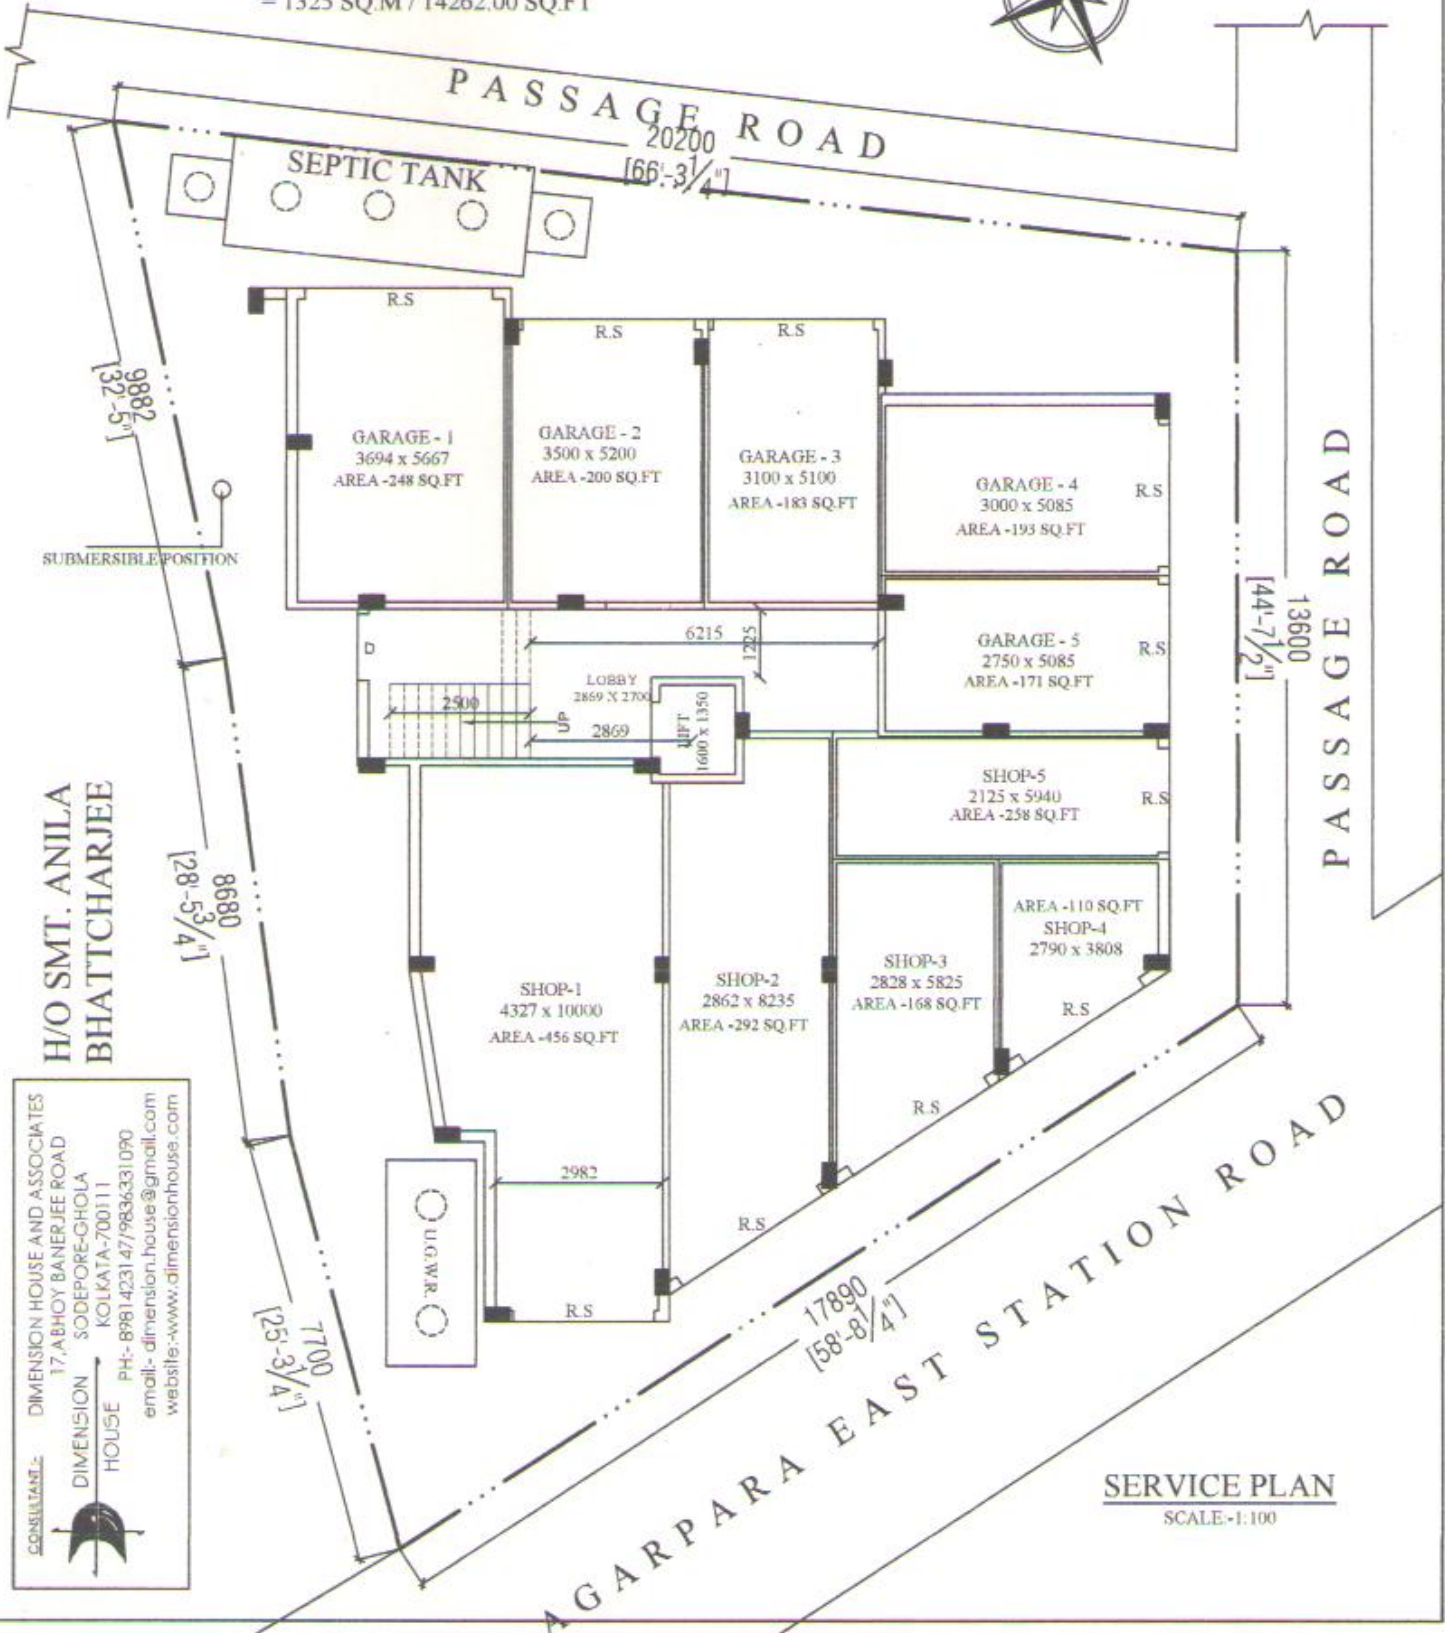

H/O SMT. ANILA  
BHATTCHARJEE

CONSULTANT :- DIMENSION HOUSE AND ASSOCIATES  
17, A BHOY BANERJEE ROAD  
SODEPORE-GHOLA  
KOLKATA-700111  
PH:- 9981423147/99836331090  
email:- dimension.house@gmail.com  
website:-www.dimensionhouse.com

**SERVICE PLAN**

SCALE:-1:100