


1920 (20'-0")

16460 (54'-0")

5740 (18'-10")

12495 (41'-0")

10716 (35'-2")

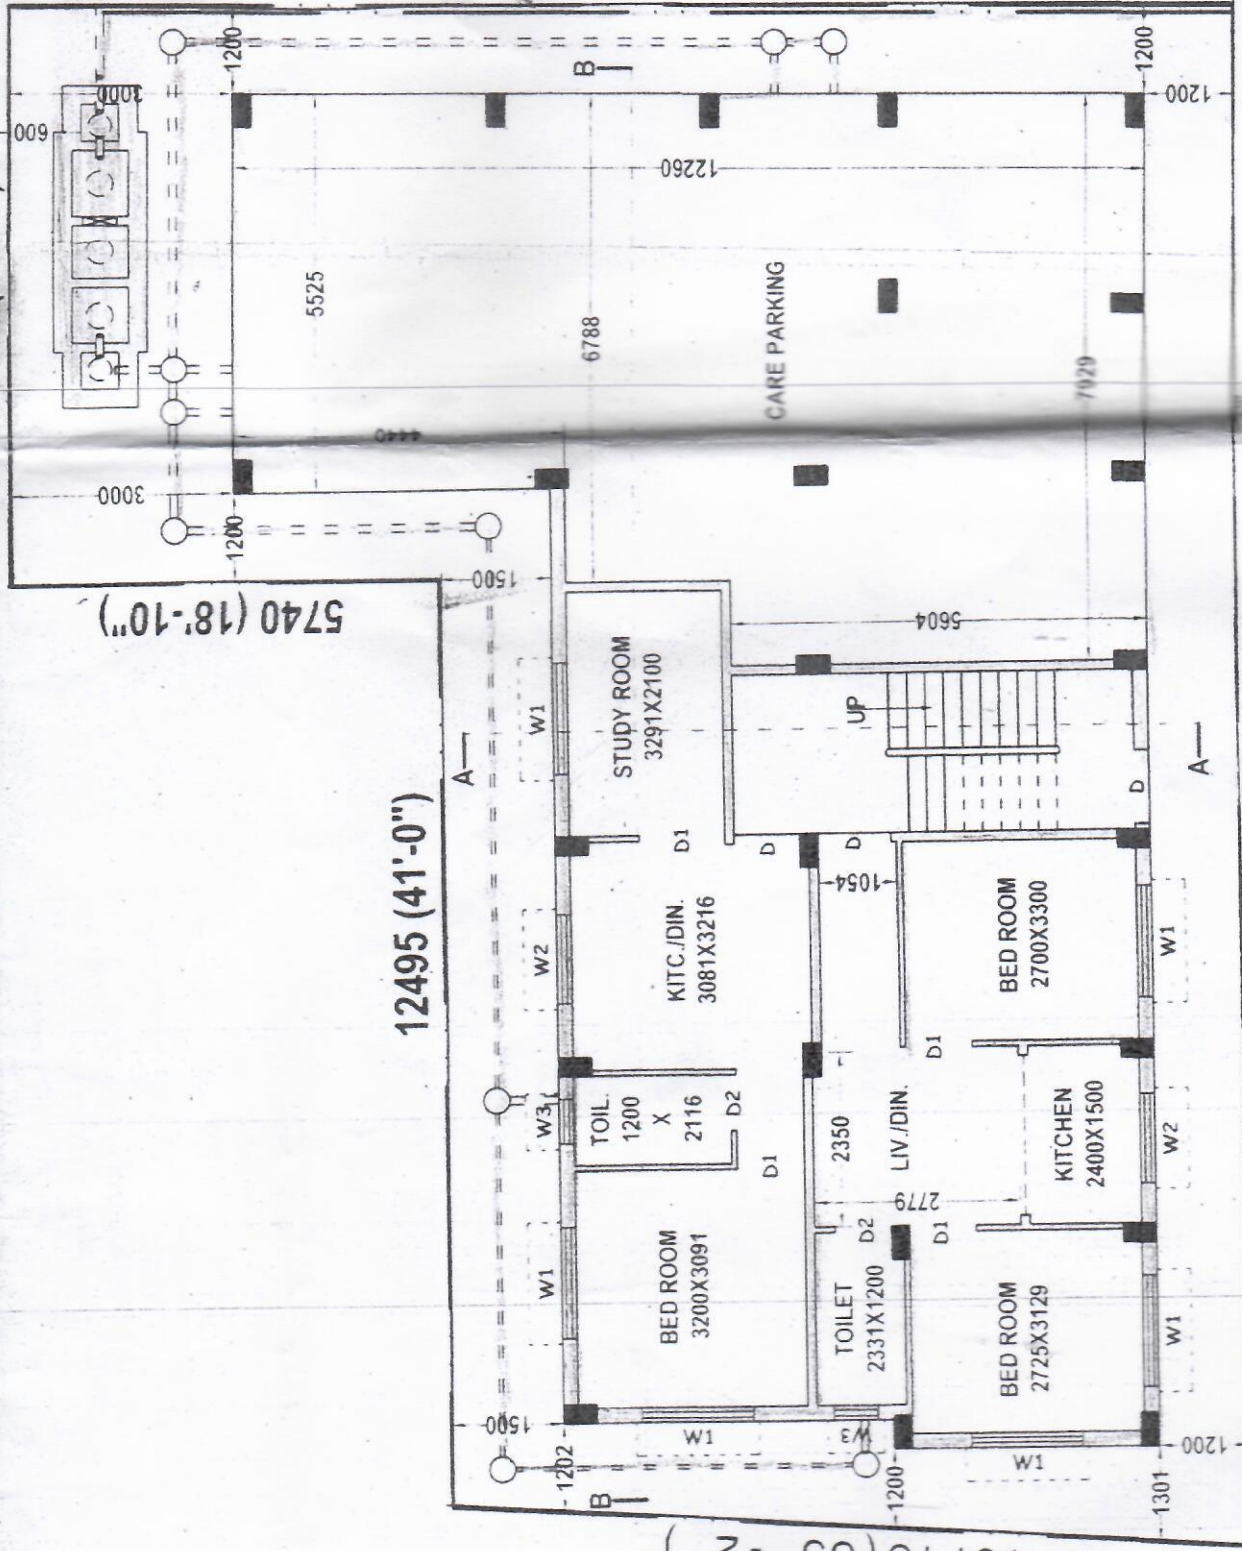

MTY. DRAIN

21080 (69'-2")

WATER LINE

3048 (11'-6") (AV.) WIDE ROAD

GROUND FLOOR PLAN