

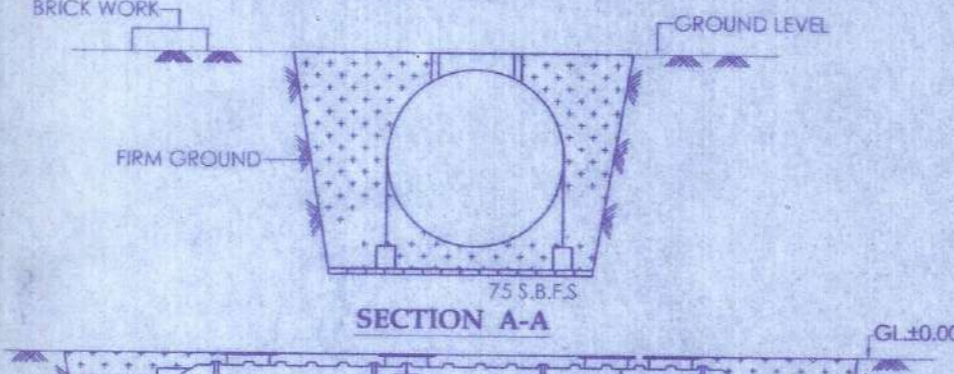
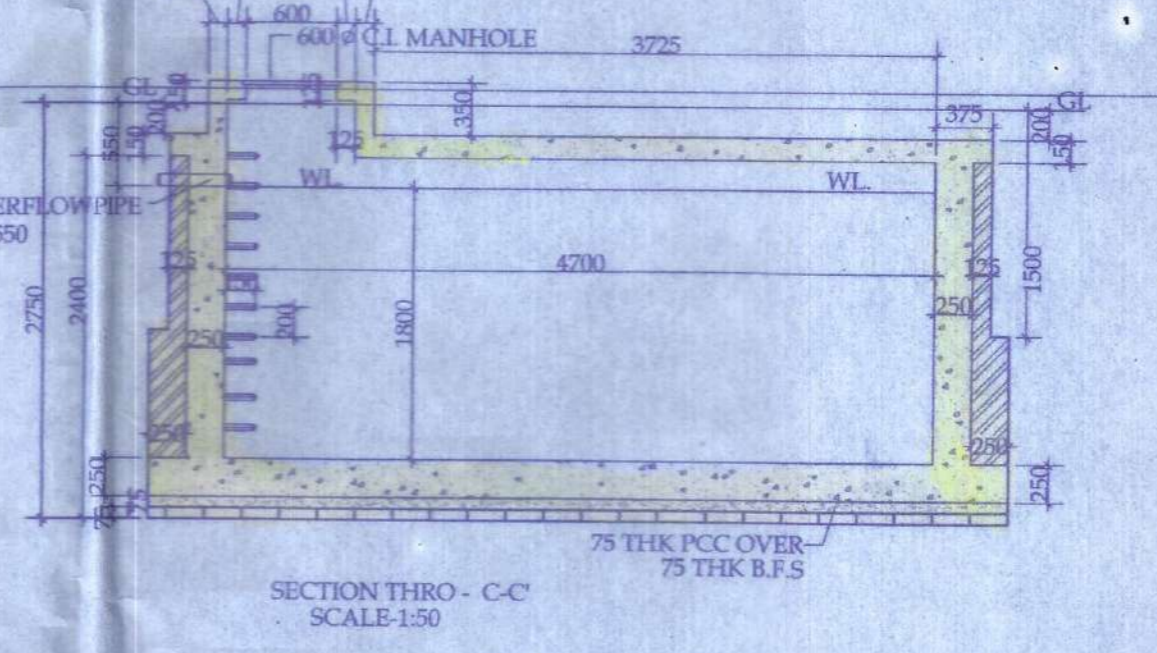


PLAN OF UNDERGROUND WATER RESERVOIR FOR FIRE FIGHTING AND DOMESTIC USE-1
CAPACITY-(75,000 LTRS. + 25,000 LTRS.) = 1,00,000 LTRS


SCALE - 1:50

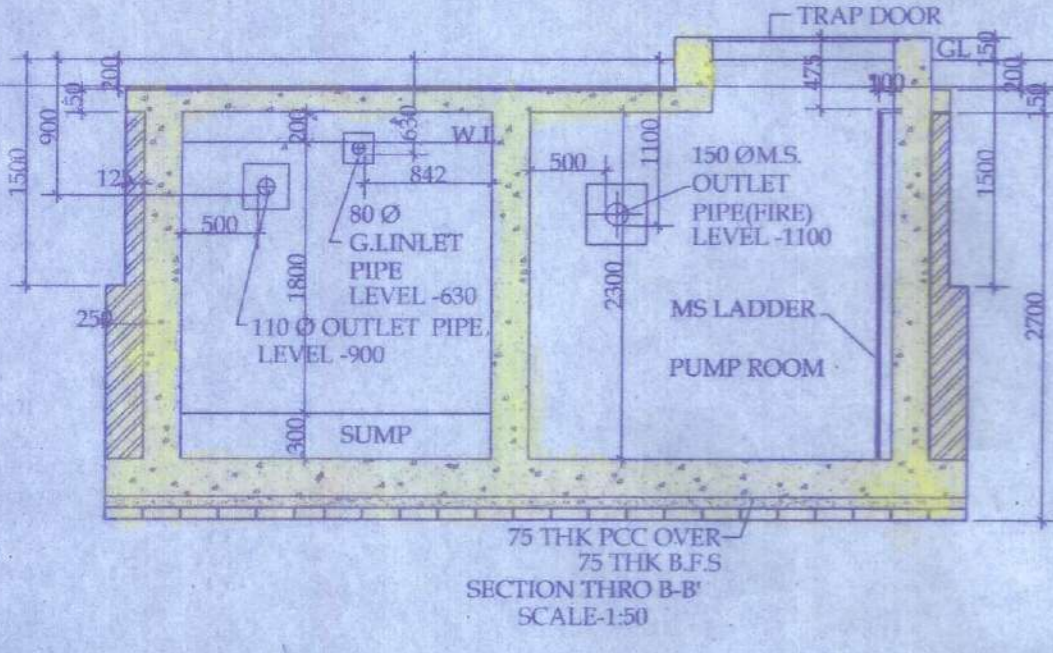

SECTION A-A

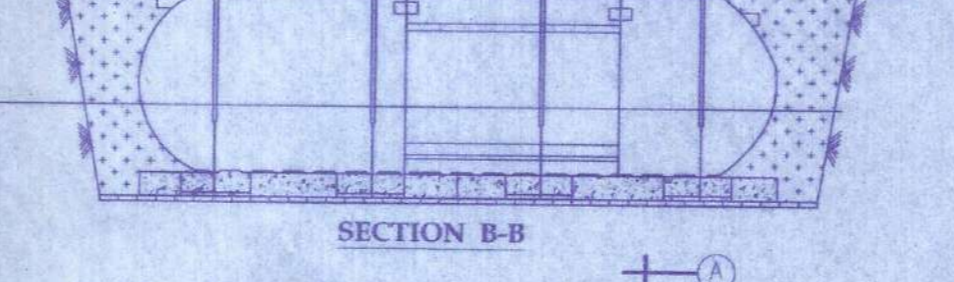

SECTION B-B

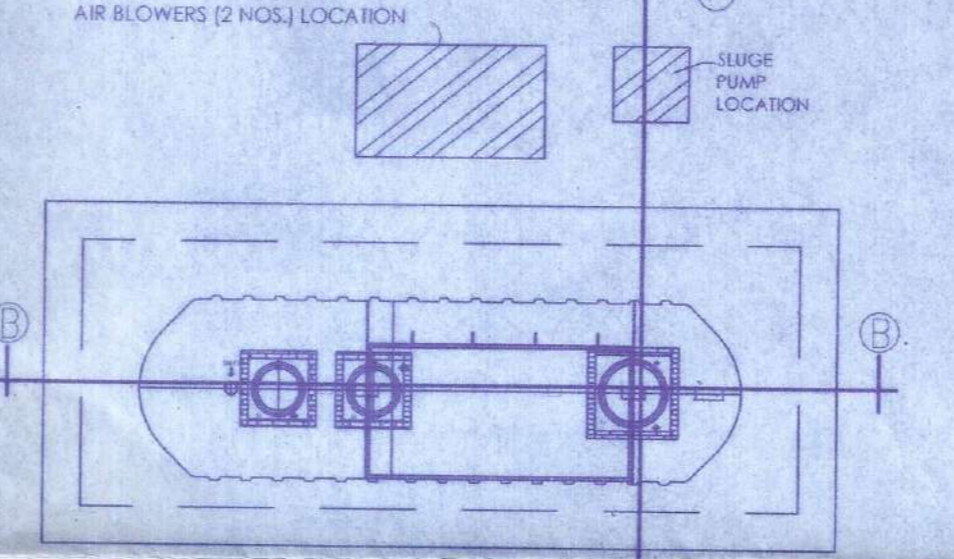


TYP. DETAILS OF S.T.P. (SCALE = 1:100)

FOR BLOCK-A-B - 350 USER STP-2 -> AREA (4.1X3.5X3 M HL)
FOR BLOCK-C-D - 175 USER STP-2 -> AREA (4.1X3.5X3 M HL)




SECTION THRO - A-A

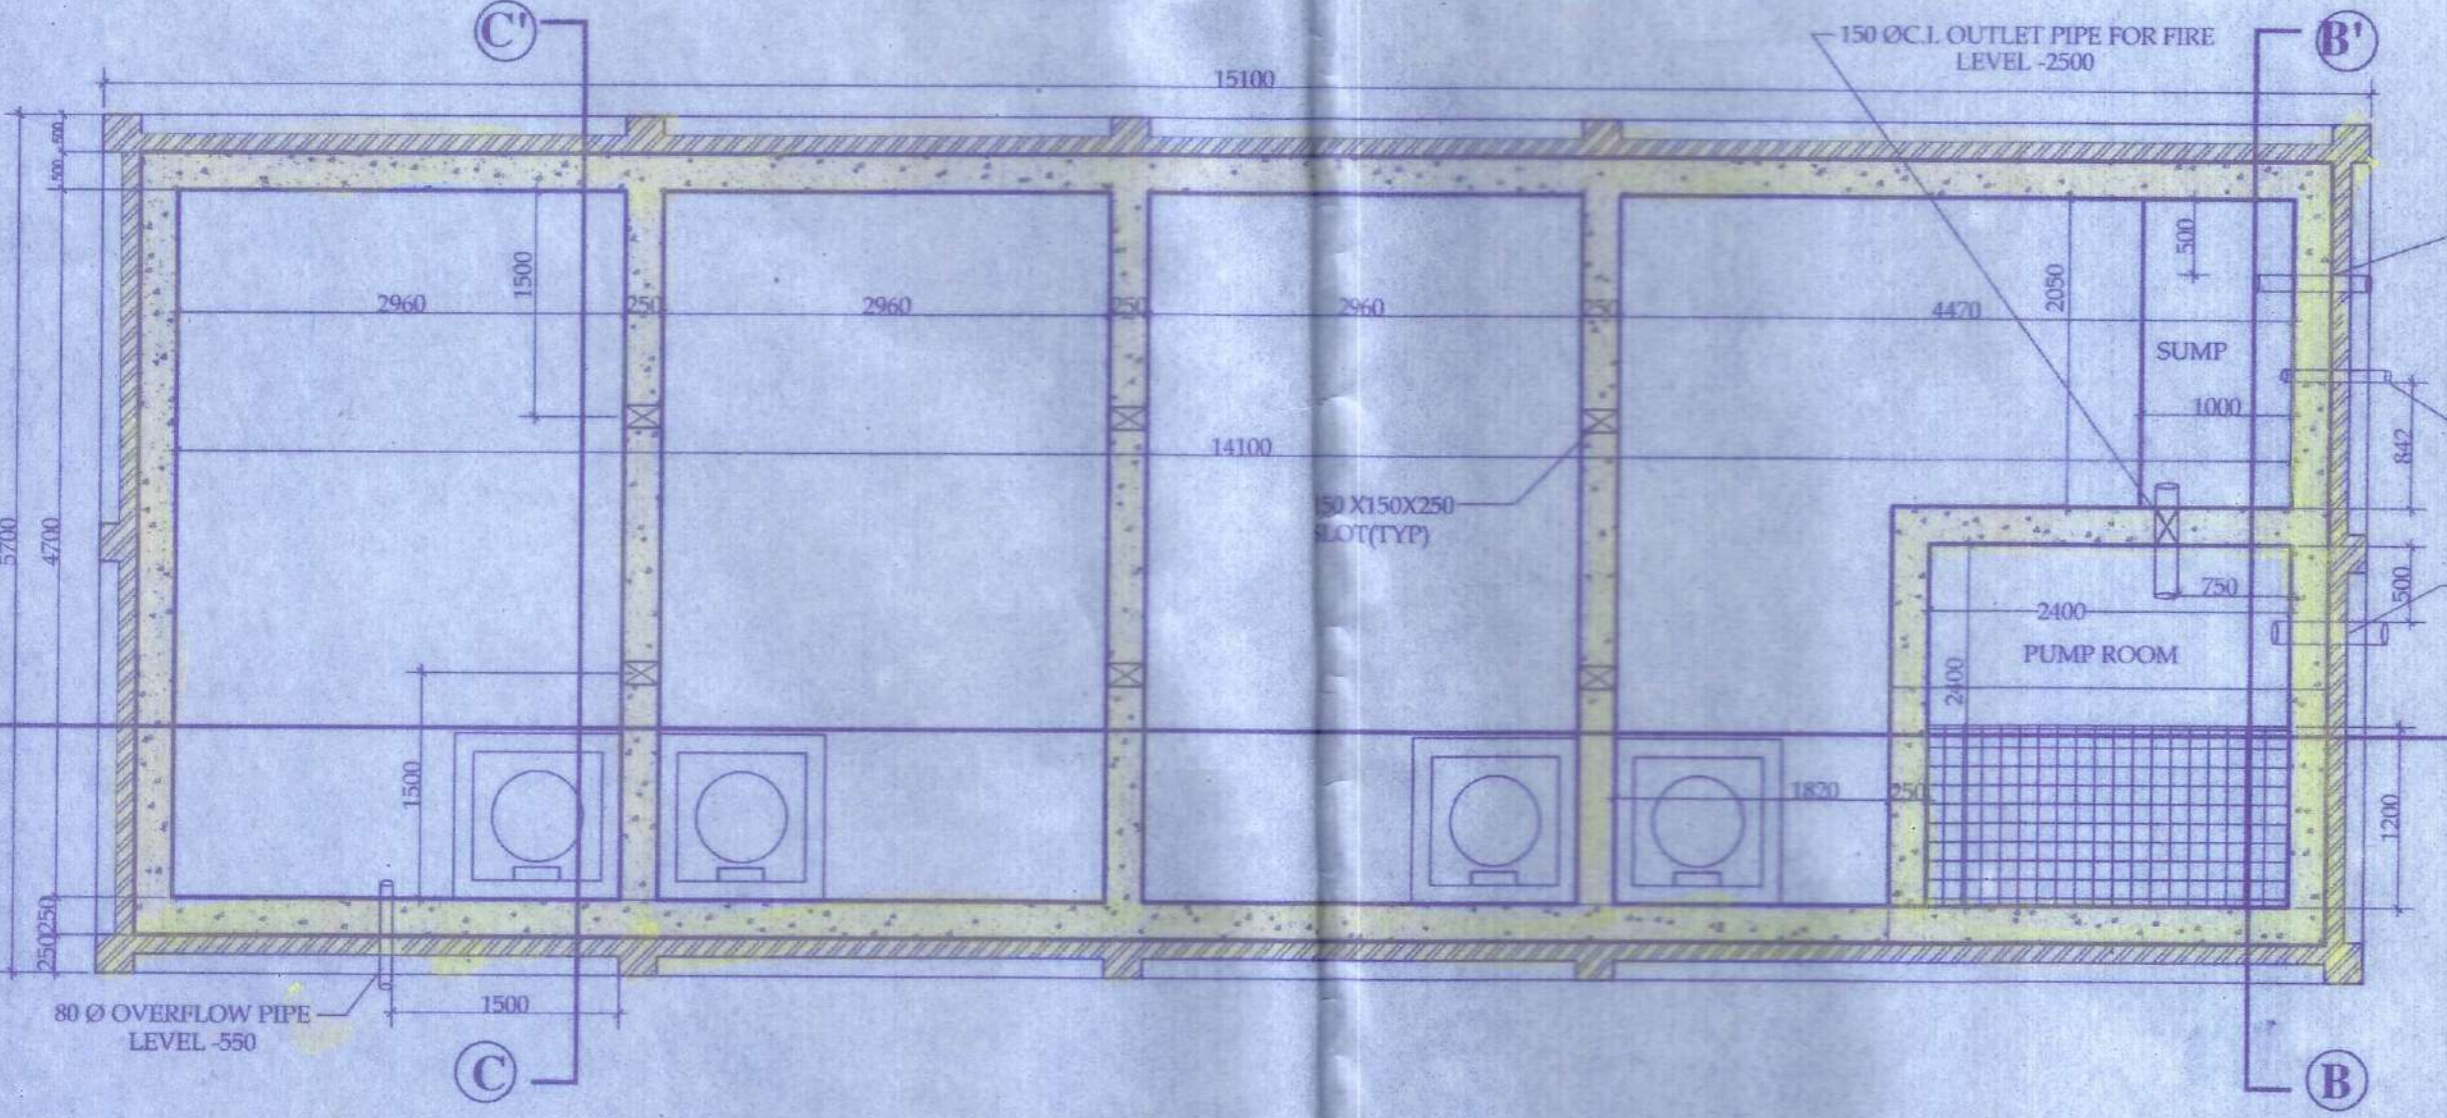

PLAN OF UNDERGROUND WATER RESERVOIR FOR FIRE FIGHTING AND DOMESTIC USE-2


CAPACITY-(75,000 LTRS. + 25,000 LTRS.) = 1,00,000 LTRS

SCALE - 1:50

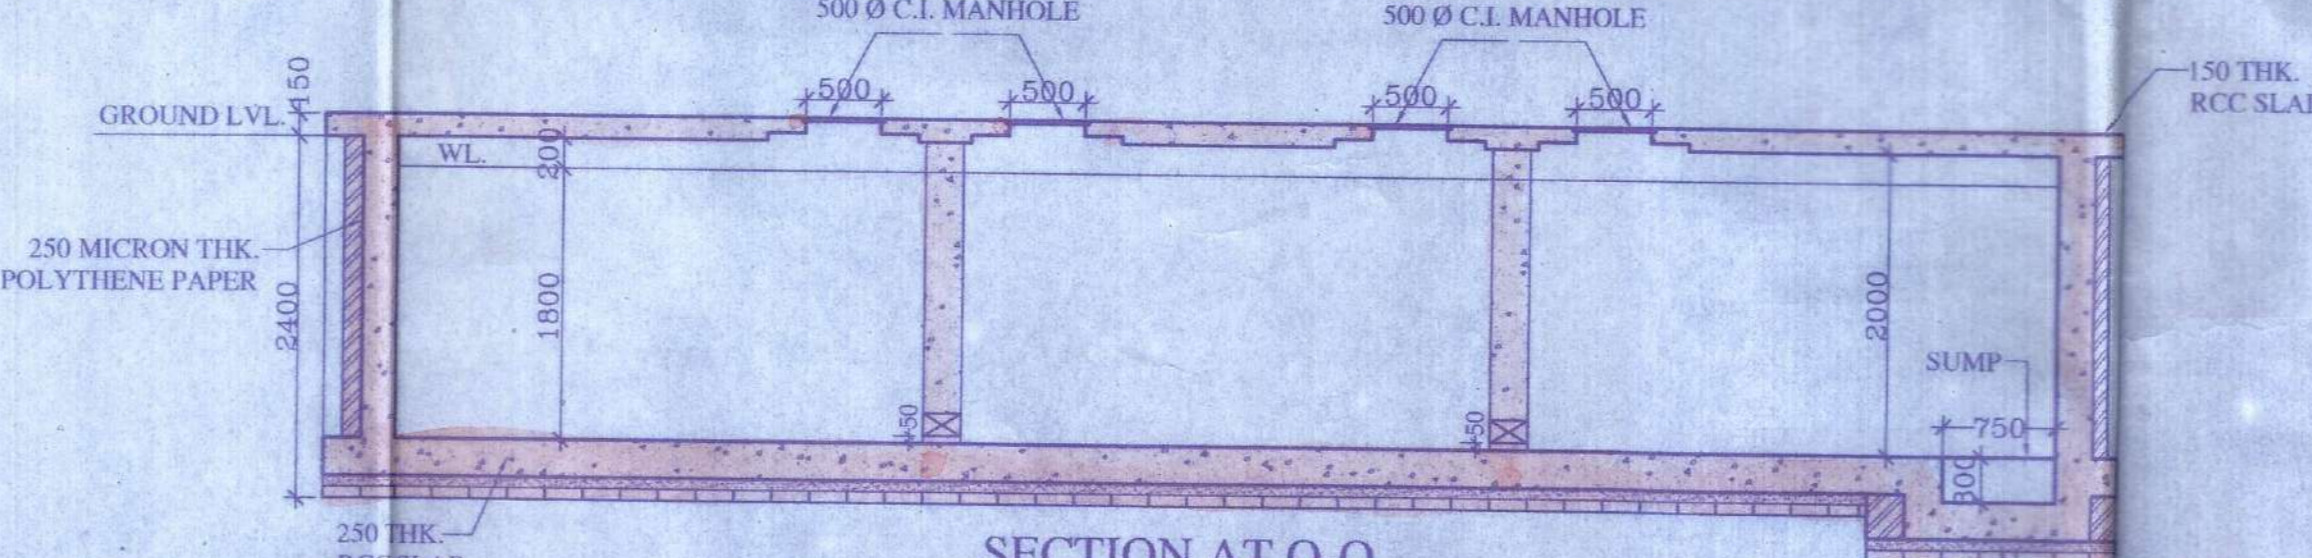

SECTION AT Q-Q


SCALE - 1:50

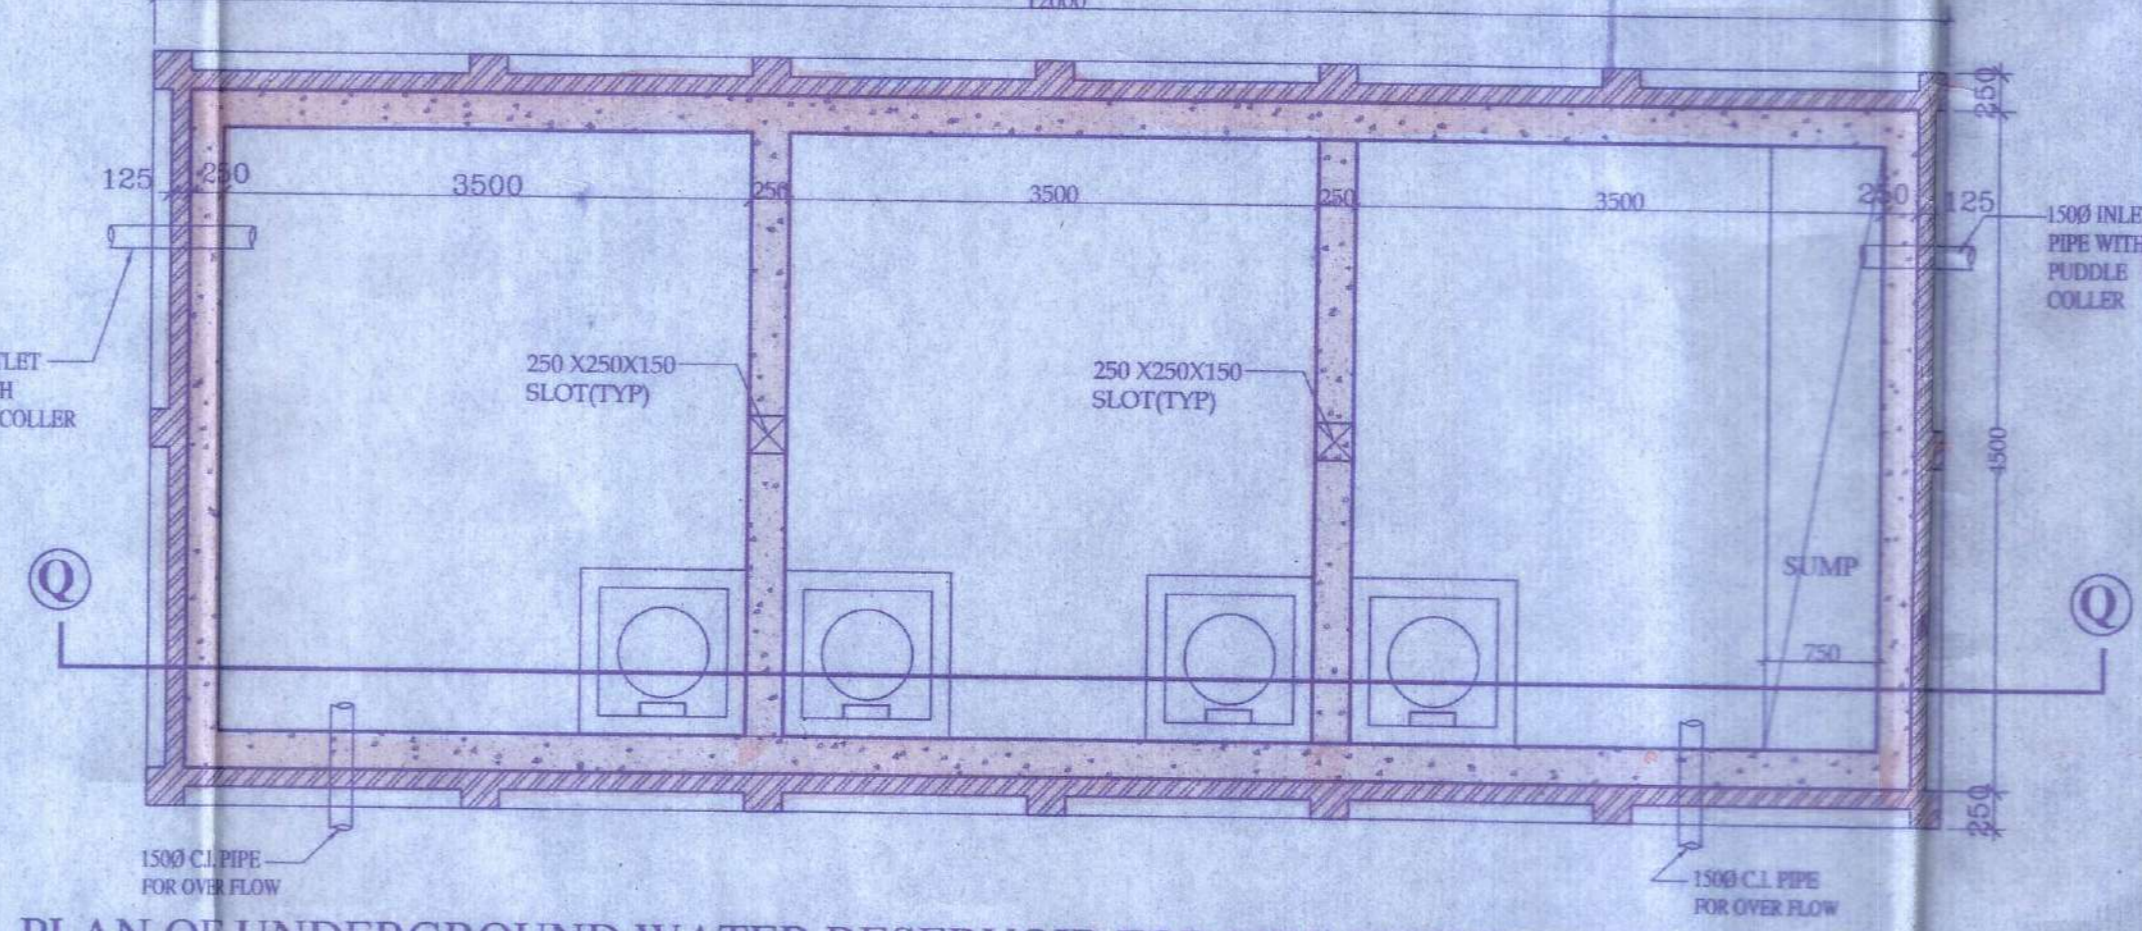

PLAN OF UNDERGROUND WATER RESERVOIR FOR FIRE FIGHTING AND DOMESTIC USE-3

CAPACITY-(50,000 LTRS. + 25,000 LTRS.) = 75,000 LTRS

SCALE - 1:50

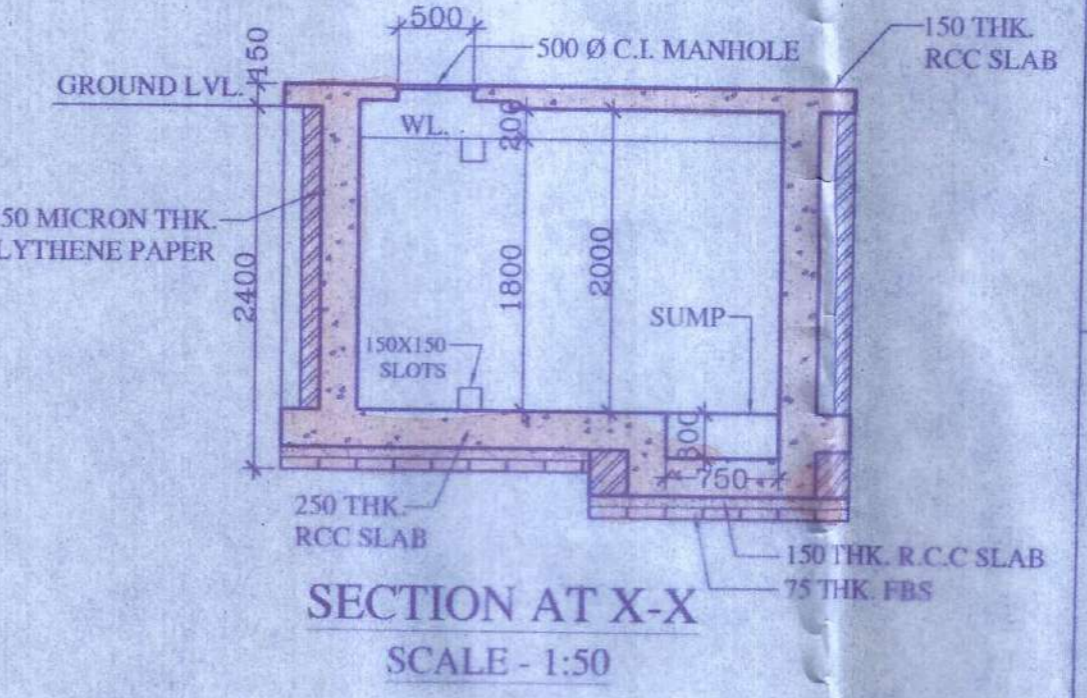

SECTION AT X-X

SCALE - 1:50

Checked by

(Signature)
Local Office Engineer-in-charge
RAJPUR-SONARPUR MUNICIPALITY

Constituted Attorney For
(Signature)
STARLITE INFRACON PVT. LTD.
Director

DECLARATION OF EBA
I HAVE CERTIFIED ON THE PLAN (ITSELF WITH FULL RESPONSIBILITY THAT BUILDING RULES 2007 AS AMENDED FROM TIME TO TIME AND THAT THE SITE CONDITIONS INCLUDING THE ABUTTING ROAD CONFORM WITH THE PLAN AND THAT IT IS A BUILDABLE SITE AND NOT A TANK OR A FILLED UP LAND.
(Signature)
MUKUL MITTRA
B. ARCH (HONS), FIA, AIV
REGISTERED ARCHITECT
REG. NO. - CA/75/003

656/RJPSON/EBA/2008-09
SIGNATURE OF ARCHITECT
MUKUL MITTRA
B. ARCH (HONS.), FIA, AIV
EMPANELMENT NO. 656/RJPSON/EBA/2008-09

CERTIFICATE OF STRUCTURAL STABILITY
I HEREBY DEC. ARE THAT THE FOUNDATION AND SUPER-STRUCTURE OF THE BUILDING PROPOSED FOR CONSTRUCTION ON R.S. DAG NO-3102,3103,3139, LR. 3140,3141,3220,3143,3142, RS 3106,3168 & 3105 KHATIAN NO. RS 666,684/2,468, LR 712,573,83,60,643,674,1367,1642,411,3115/1 & 1648 J.L. NO- 71, MOUZA - JAGADDAL, WARD NO- 25, HOLDING NO- 11 UNDER RAJPUR, SONARPUR MUNICIPALITY, HARINAVI, KOLKATA - 700 148 HAVE BEEN SO DESIGNED BY ME THAT IT WILL MAKE SUCH FOUNDATION AND SUPER-STRUCTURE SAFE IN ALL RESPECT INCLUDING THE CONSIDERATION OF BEARING CAPACITY OF SOIL, ETC.

(Signature)
BIBEK BIKASH MULLICK
Rajpur Sonarpur Municipality
E.S.E. 021

SIGNATURE OF STRUCTURAL ENGINEER
BIBEK BIKASH MULLICK
B.E. (CIVIL)
EMPANELMENT NO. - ESE-021

(Signature)
KAUSHIK SENGUPTA
B.E. (CIVIL), M.E. (STRUCTURE)
EMPANELMENT NO. - ESE-030

SIGNATURE OF STRUCTURAL REVIEWER
KAUSHIK SENGUPTA
B.E. (CIVIL), M.E. (STRUCTURE)
EMPANELMENT NO. - ESE-030

(Signature)
ALOK ROY
Enlisted Geotechnical Engineer
Rajpur - Sonarpur Municipality
No. - 008 / G. T. Eng.

SIGNATURE OF GEO-TECHNICAL ENGINEER
ALOK ROY
B.E. (CIVIL), M.C.E. (FOUNDATION ENGG.)
EMPANELMENT NO. - GT/008

PROPOSED TITLE
PROPOSED G+XII, G+V(2 NOS), G+IV STORED RESIDENTIAL BUILDING AT R.S. DAG NO. - 3102, 3103, 3139, LR3140, 3141, 3220, 3143, 3142, RS 3106, 3168 & 3105 KHATIAN NO- RS 666,684/2,468, LR 712,573,83,60, 643,674,1367,1642,411,3115/1 & 1648 J.L. NO- 71, MOUZA - JAGADDAL, WARD NO- 25, HOLDING NO- 11, DR. B.C. ROY ROAD UNDER RAJPUR, SONARPUR MUNICIPALITY, HARINAVI, KOLKATA - 700 148
PREV. SANC. NO. : 1297/CB/25/21 DATED - 13/01/2014
NAME OF OWNER = M/S STARLITE INFRACON PVT LTD & OTHERS

TITLE :
DETAIL OF UGR AND S.T.P.

PROJECT ARCHITECT :-
CONSULTANTS FOR HUMAN SETTLEMENT
FLAT-38, 7TH Floor, 105 Park Street, Kolkata-700016
Tel. +91-33-22651263/64, E-mail : sangata.shelley@gmail.com
164/B Bocharan Chatterjee Street, Kolkata-700061 566 Annu Saha, Teyrajpet, Chennai- 600018

DEALT BY: PALLABI
SCALE : 1:200, 1:600, 1:4000
DATE : 18.08.2017
DRG. NO. : DNP/ARCH/SUB/SITE/02

OFFICE USE ONLY
APPROVED

Plan No. *(Signature)* / *(Signature)*, Dated, 19/11/2018

Valid upto, 19/11/2023

(Signature)
Maitry Kumar Pal
Assistant Engineer In-charge P.W.D.
RAJPUR-SONARPUR MUNICIPALITY

(Signature)
Dr. Pallab Das
Chairman
RAJPUR-SONARPUR MUNICIPALITY

