



PROPOSED G + 11 STD. RESIDENTIAL BUILDING

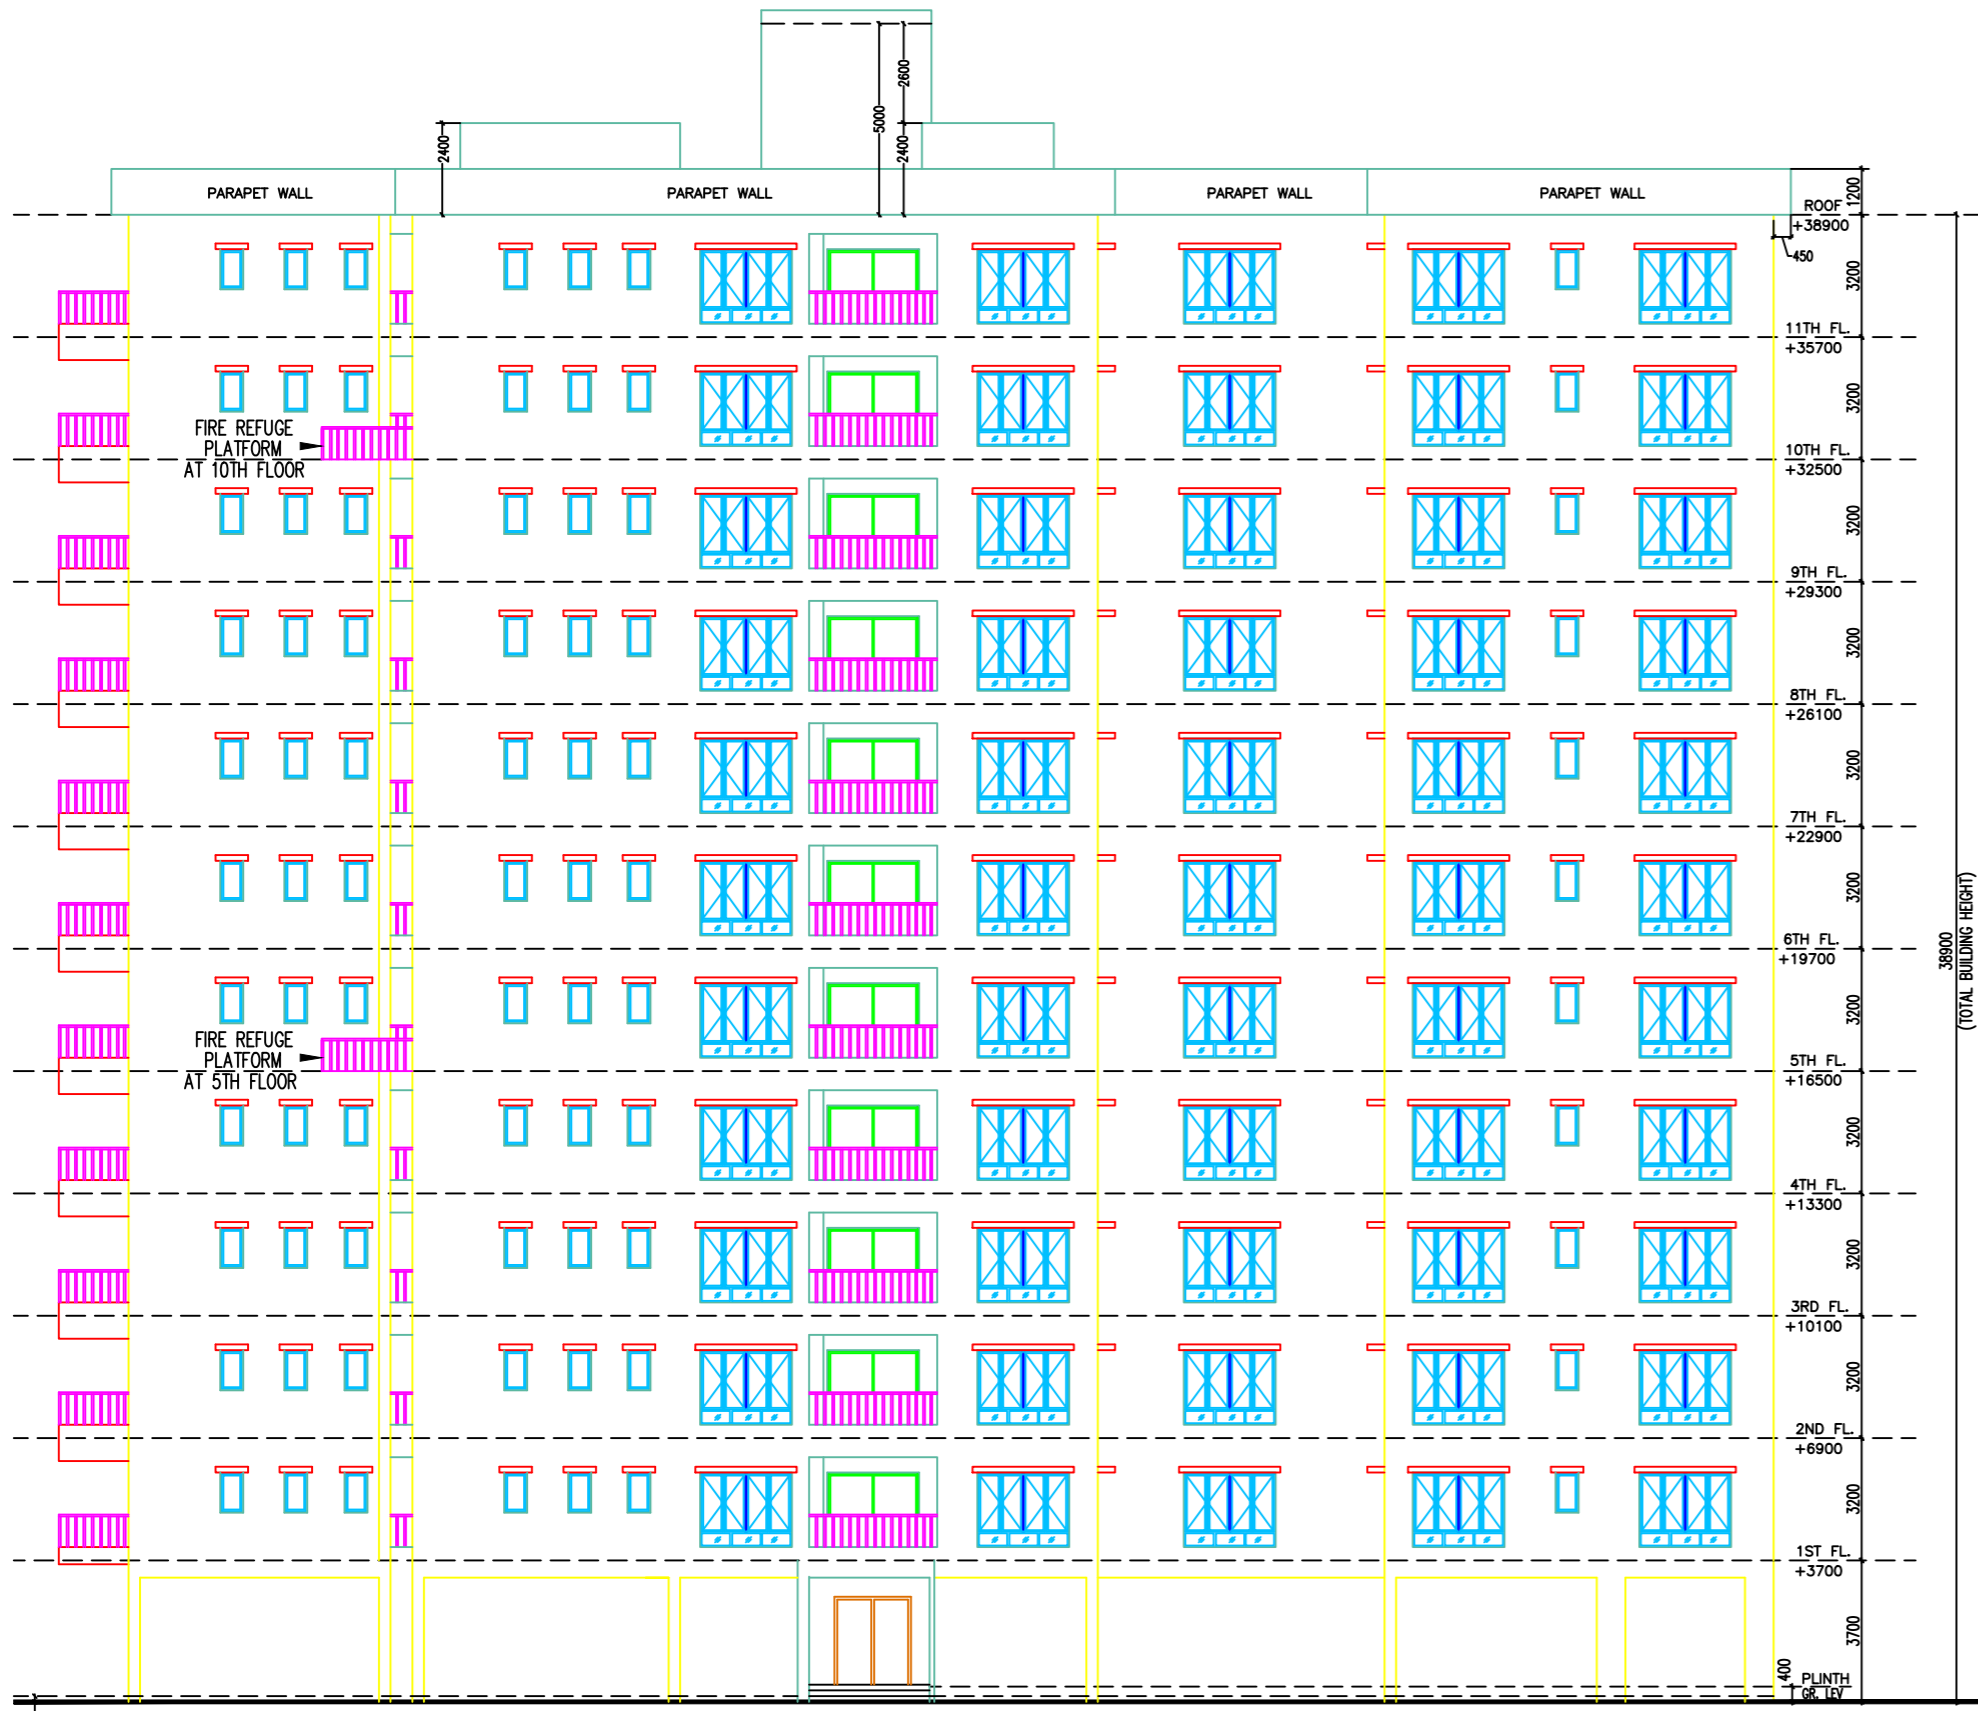


WEST SIDE ELEVATION
RESIDENTIAL

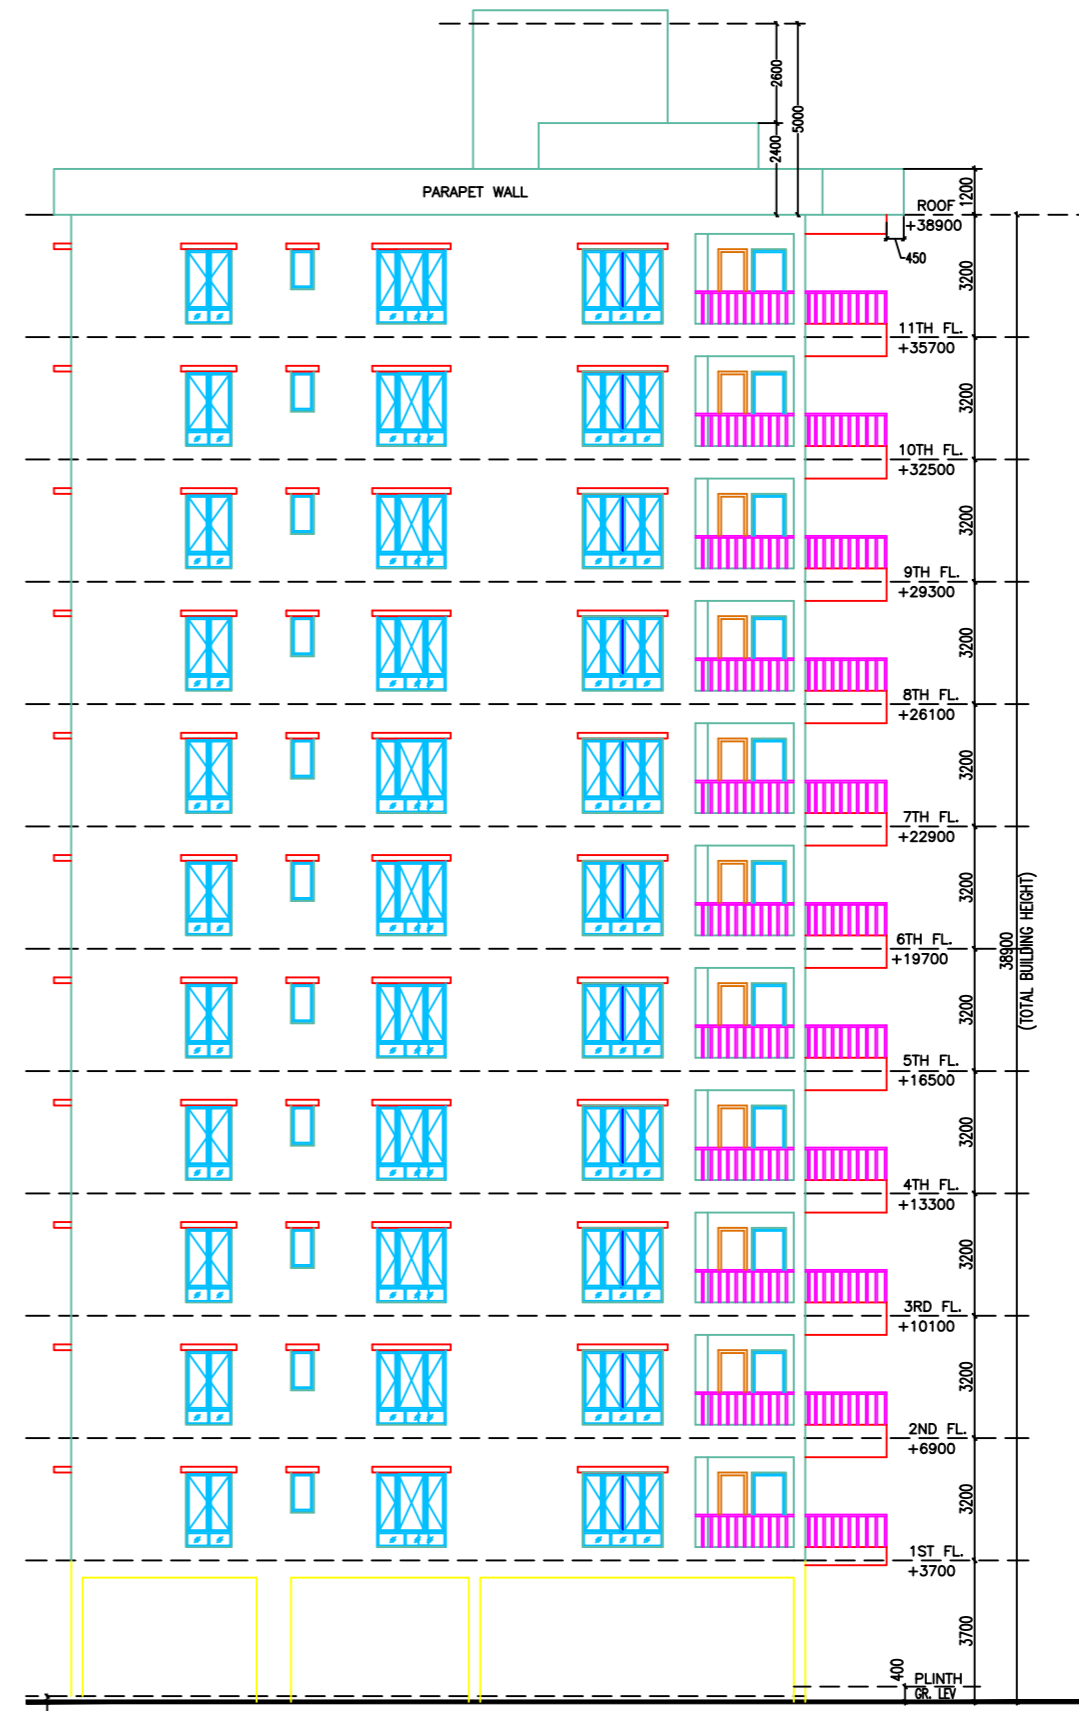

SOUTH SIDE ELEVATION
RESIDENTIAL



EAST SIDE ELEVATION
RESIDENTIAL

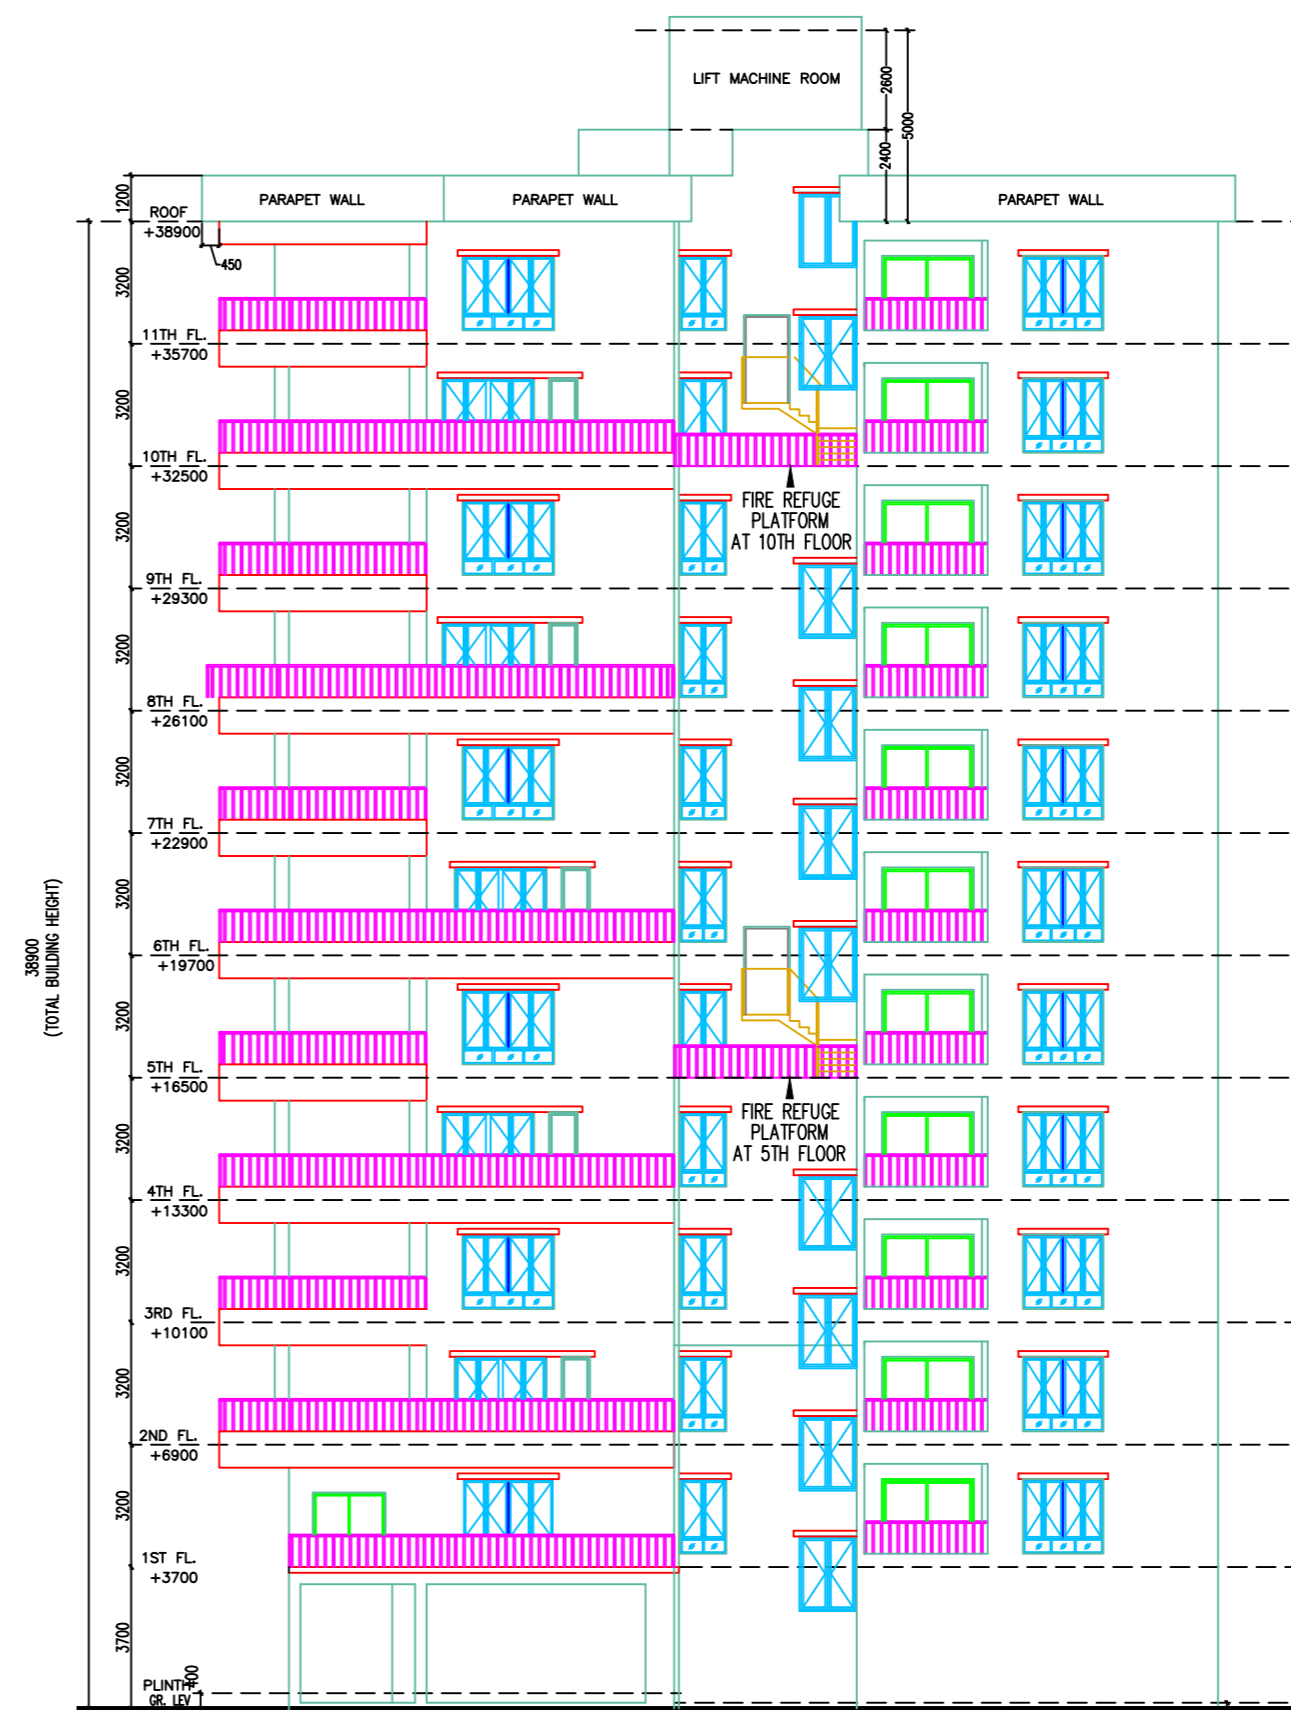

NORTH SIDE ELEVATION
RESIDENTIAL

<p>NAME OF OWNERS</p> <p>1) SMT. SUSHILA DEVI MUNDHRA. W/O. SRI MAHABH PRASAD MUNDHRA. 2) SMT. SHANTI DEVI MUNDHRA. W/O. SRI SITARAM MUNDHRA. 3) SMT. PREM LATA MUNDHRA. W/O. LATE BINOD KUMAR MUNDHRA. 4) SMT. SUDESH DEVI MUNDHRA. W/O. LATE BASANT KUMAR MUNDHRA. 5) SRI MAHENDRA KUMAR MUNDHRA. S/O. LATE SOHAN LAL MUNDHRA. 6) SRI MANOJ KUMAR MUNDHRA. S/O. LATE BINOD KUMAR MUNDHRA. 7) SRI RAHUL MUNDHRA. S/O. LATE BASANT KUMAR MUNDHRA. 8) SRI RAJESH KUMAR MUNDHRA. S/O. SRI. SITA RAM MUNDHRA. 9) SMT. SANGITA PERIWAL. W/O. SRI. PRADIP KUMAR PERIWAL. 10) DELTA REALTORS ALL ARE AT S.F. ROAD, SILIGURI, BABUPARA, WARD NO. - 27(SMC), P.O. & P.S. SILIGURI, DIST. DARJEELING.</p>	
<p>LAND SCHEDULE :-</p> <p>MOUZA :- SILIGURI J. L. NO. :- 110(8B) SHEET NO. :- 10 KHATA NO. :- 102B PLOT NO. :- 7202 P.O. & P.S. :- SILIGURI DIST. :- DARJEELING WARD NO. :- 27(SMC) HOLDING NO. - 786082/97/63.</p>	<p>SITE ADDRESS :-</p> <p>STATION FEDDER ROAD, WARD NO. - 27(SMC) MUNDHARA COMPOUND NEAR SILIGURI POLICE STATION, SILIGURI.</p>

DECLARATION BY OWNER & ARCHITECT

I do hereby declare that the building proposed for construction on Plot No. - 7202, Sheet S.F. Road Ward No. 27, under the jurisdiction of Siliguri Municipal Corporation have been properly planned and designed by me and all the drawings have been prepared and approved by the S.M.C. and the building plan application is in the possession of the Municipal Corporation. I do hereby declare that the building is in accordance with the provisions of the Siliguri Municipal Corporation Act, 1974 and the provisions of the Siliguri Municipal Corporation Building Bye-Laws, 2007. 

Signature of Owner(s) _____
Signature of Architect _____

I do hereby certify that the building proposed for construction on Plot No. - 7202, Sheet S.F. Road Ward No. 27, under the jurisdiction of Siliguri Municipal Corporation have been properly planned and designed by me and all the drawings have been prepared and approved by the S.M.C. and the building plan application is in the possession of the Municipal Corporation. I do hereby declare that the building is in accordance with the provisions of the Siliguri Municipal Corporation Act, 1974 and the provisions of the Siliguri Municipal Corporation Building Bye-Laws, 2007.

Signature of Structural Reviewer _____

I do hereby certify that the foundation and superstructure of the building proposed for construction on Plot No. - 7202, Sheet S.F. Road Ward No. 27, under the jurisdiction of Siliguri Municipal Corporation have been properly planned and designed by me and all the drawings have been prepared and approved by the S.M.C. and the building plan application is in the possession of the Municipal Corporation. I do hereby declare that the building is in accordance with the provisions of the Siliguri Municipal Corporation Act, 1974 and the provisions of the Siliguri Municipal Corporation Building Bye-Laws, 2007.

Signature of Geotechnical Engineer _____
Signature of Structural Engineer _____