




LOCATION PLAN
SCALE 1:500

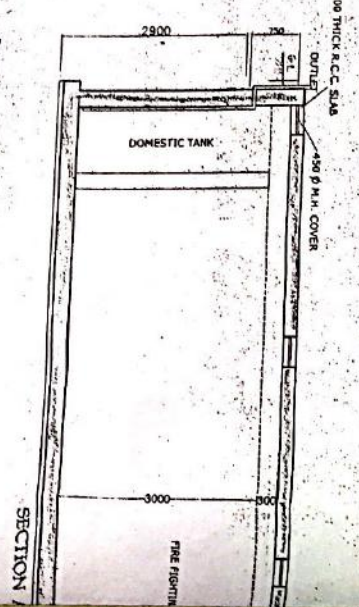

SITE PLAN
SCALE 1:500

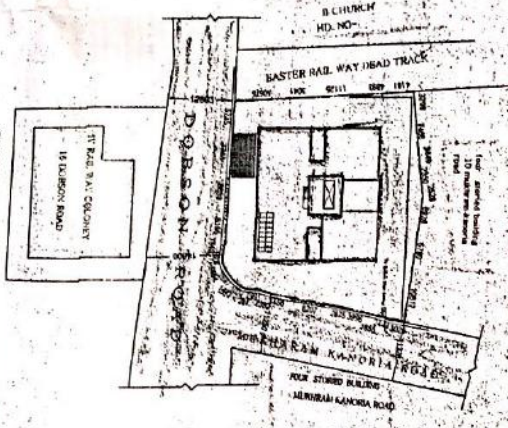

ORIA ROAD

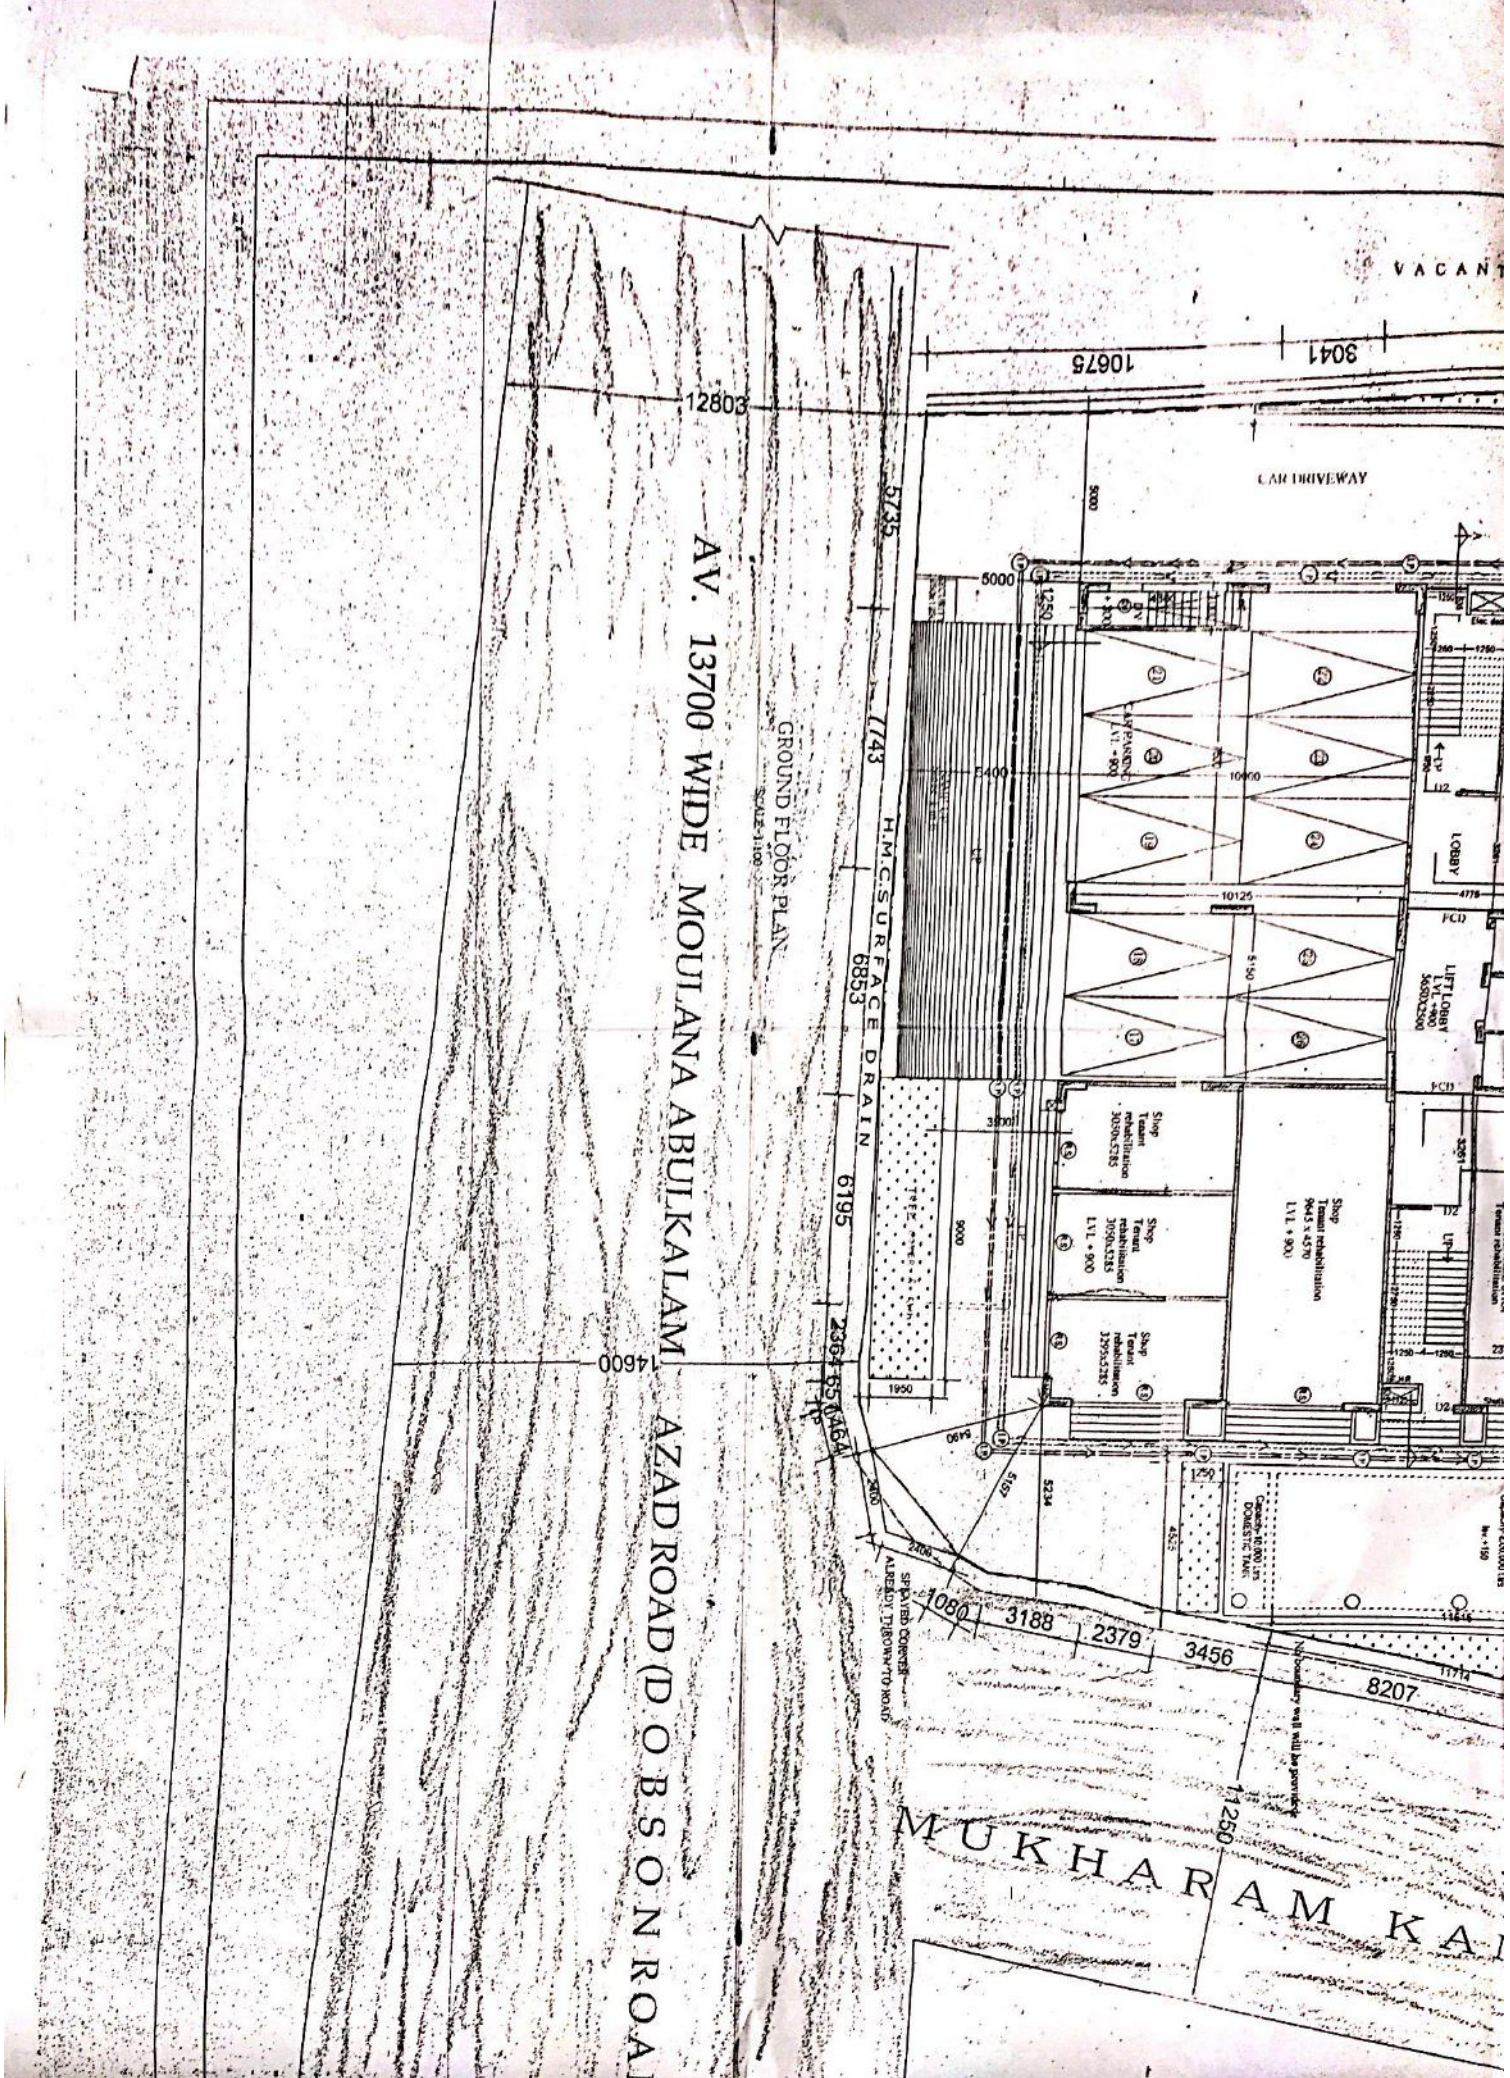

AV. 13700 WIDE MOUJANA ABULKALAM
 AZAD ROAD (D O B S O N ROAD)

GROUND FLOOR PLAN
 SCALE: 1:100

MUKHARAM KAI

