


HYDRANT LAYOUT



VACANT
BASEMENT PLAN

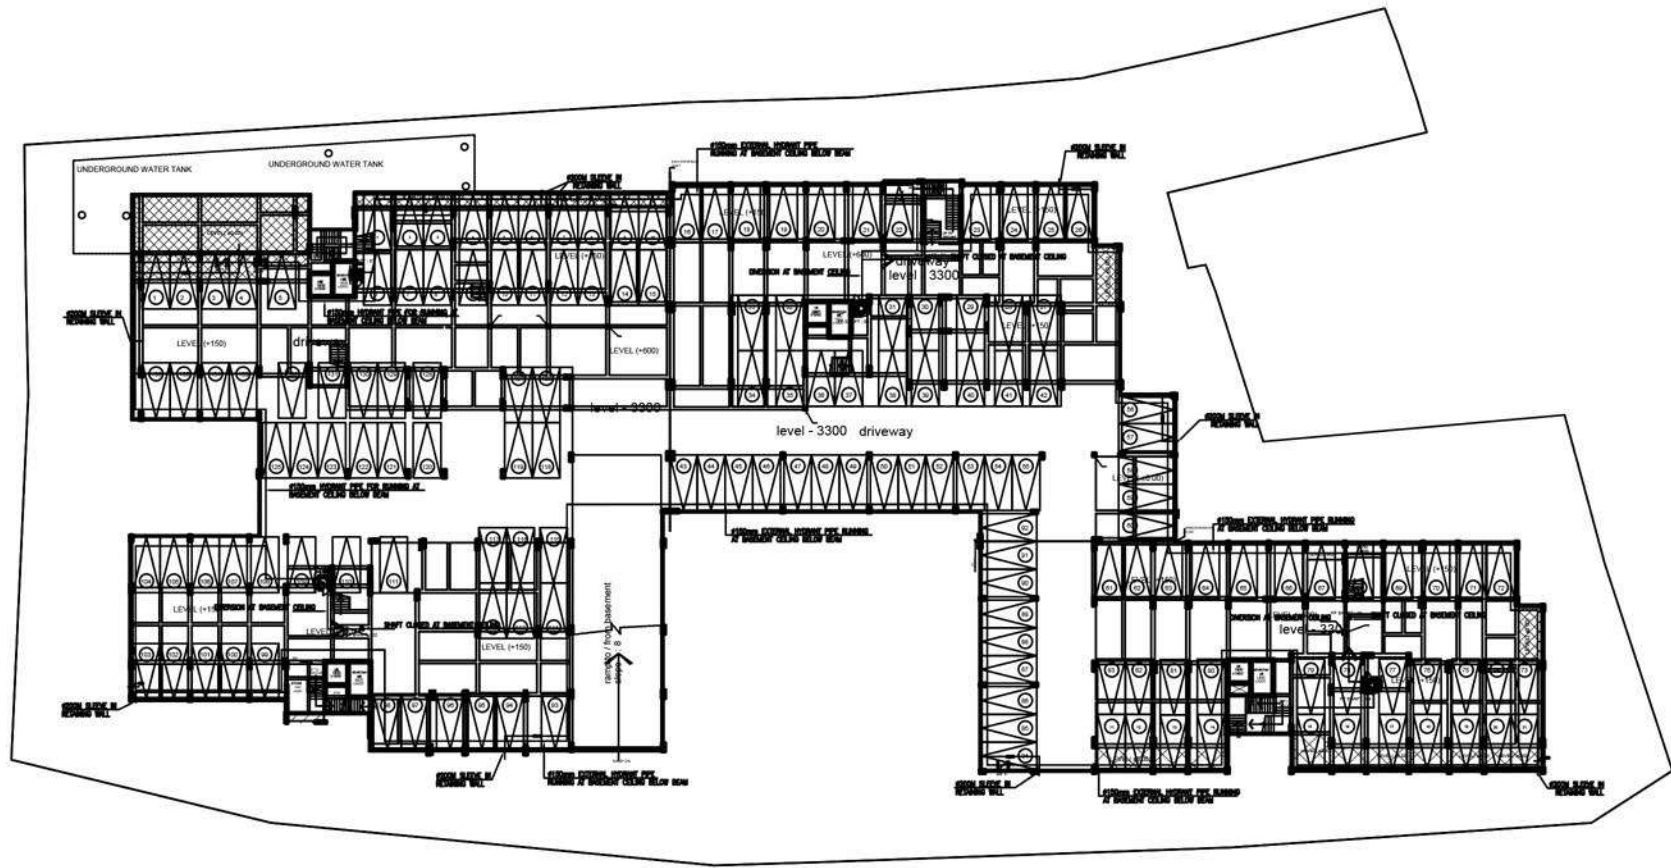