




ELEVATION AT E1

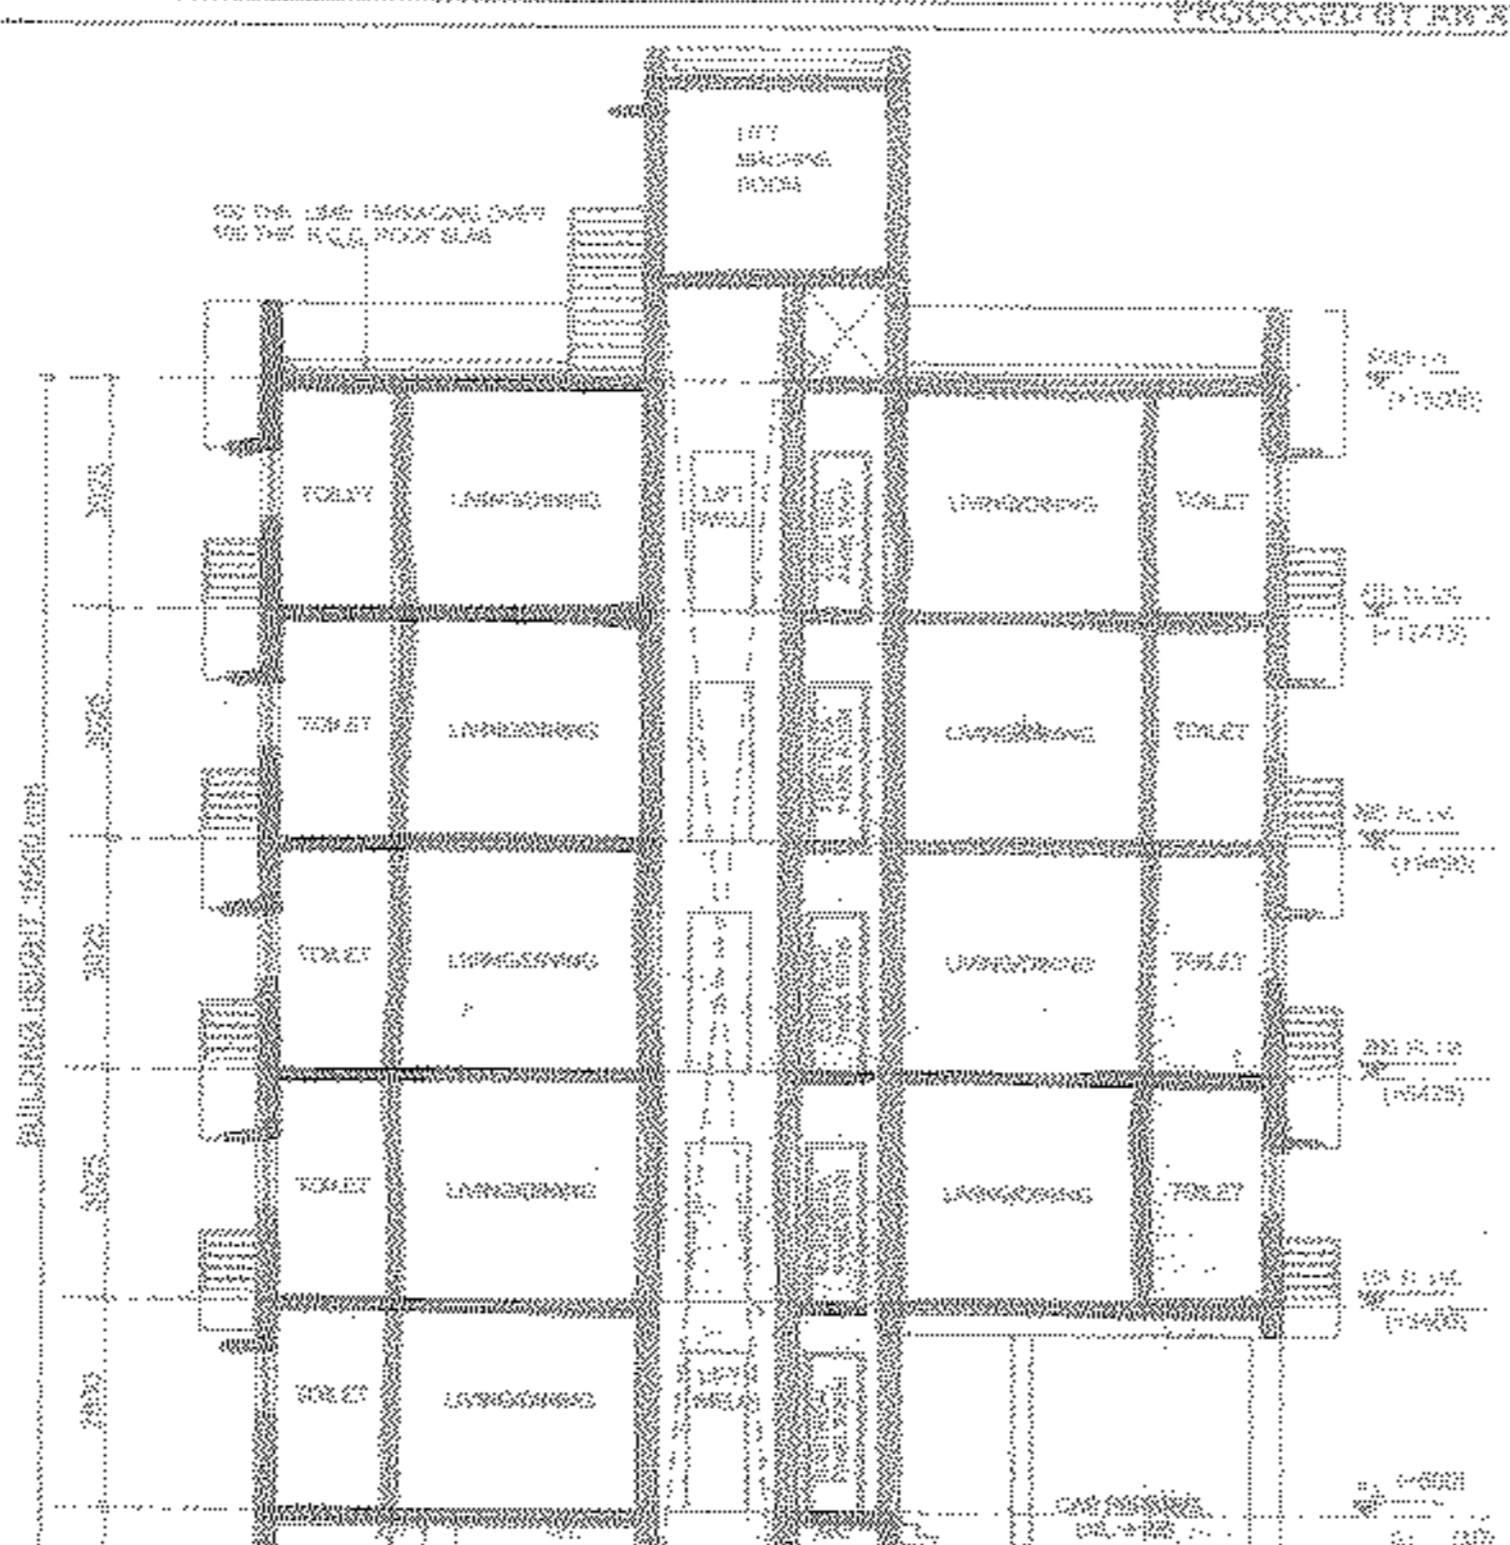


SECTION AT BB

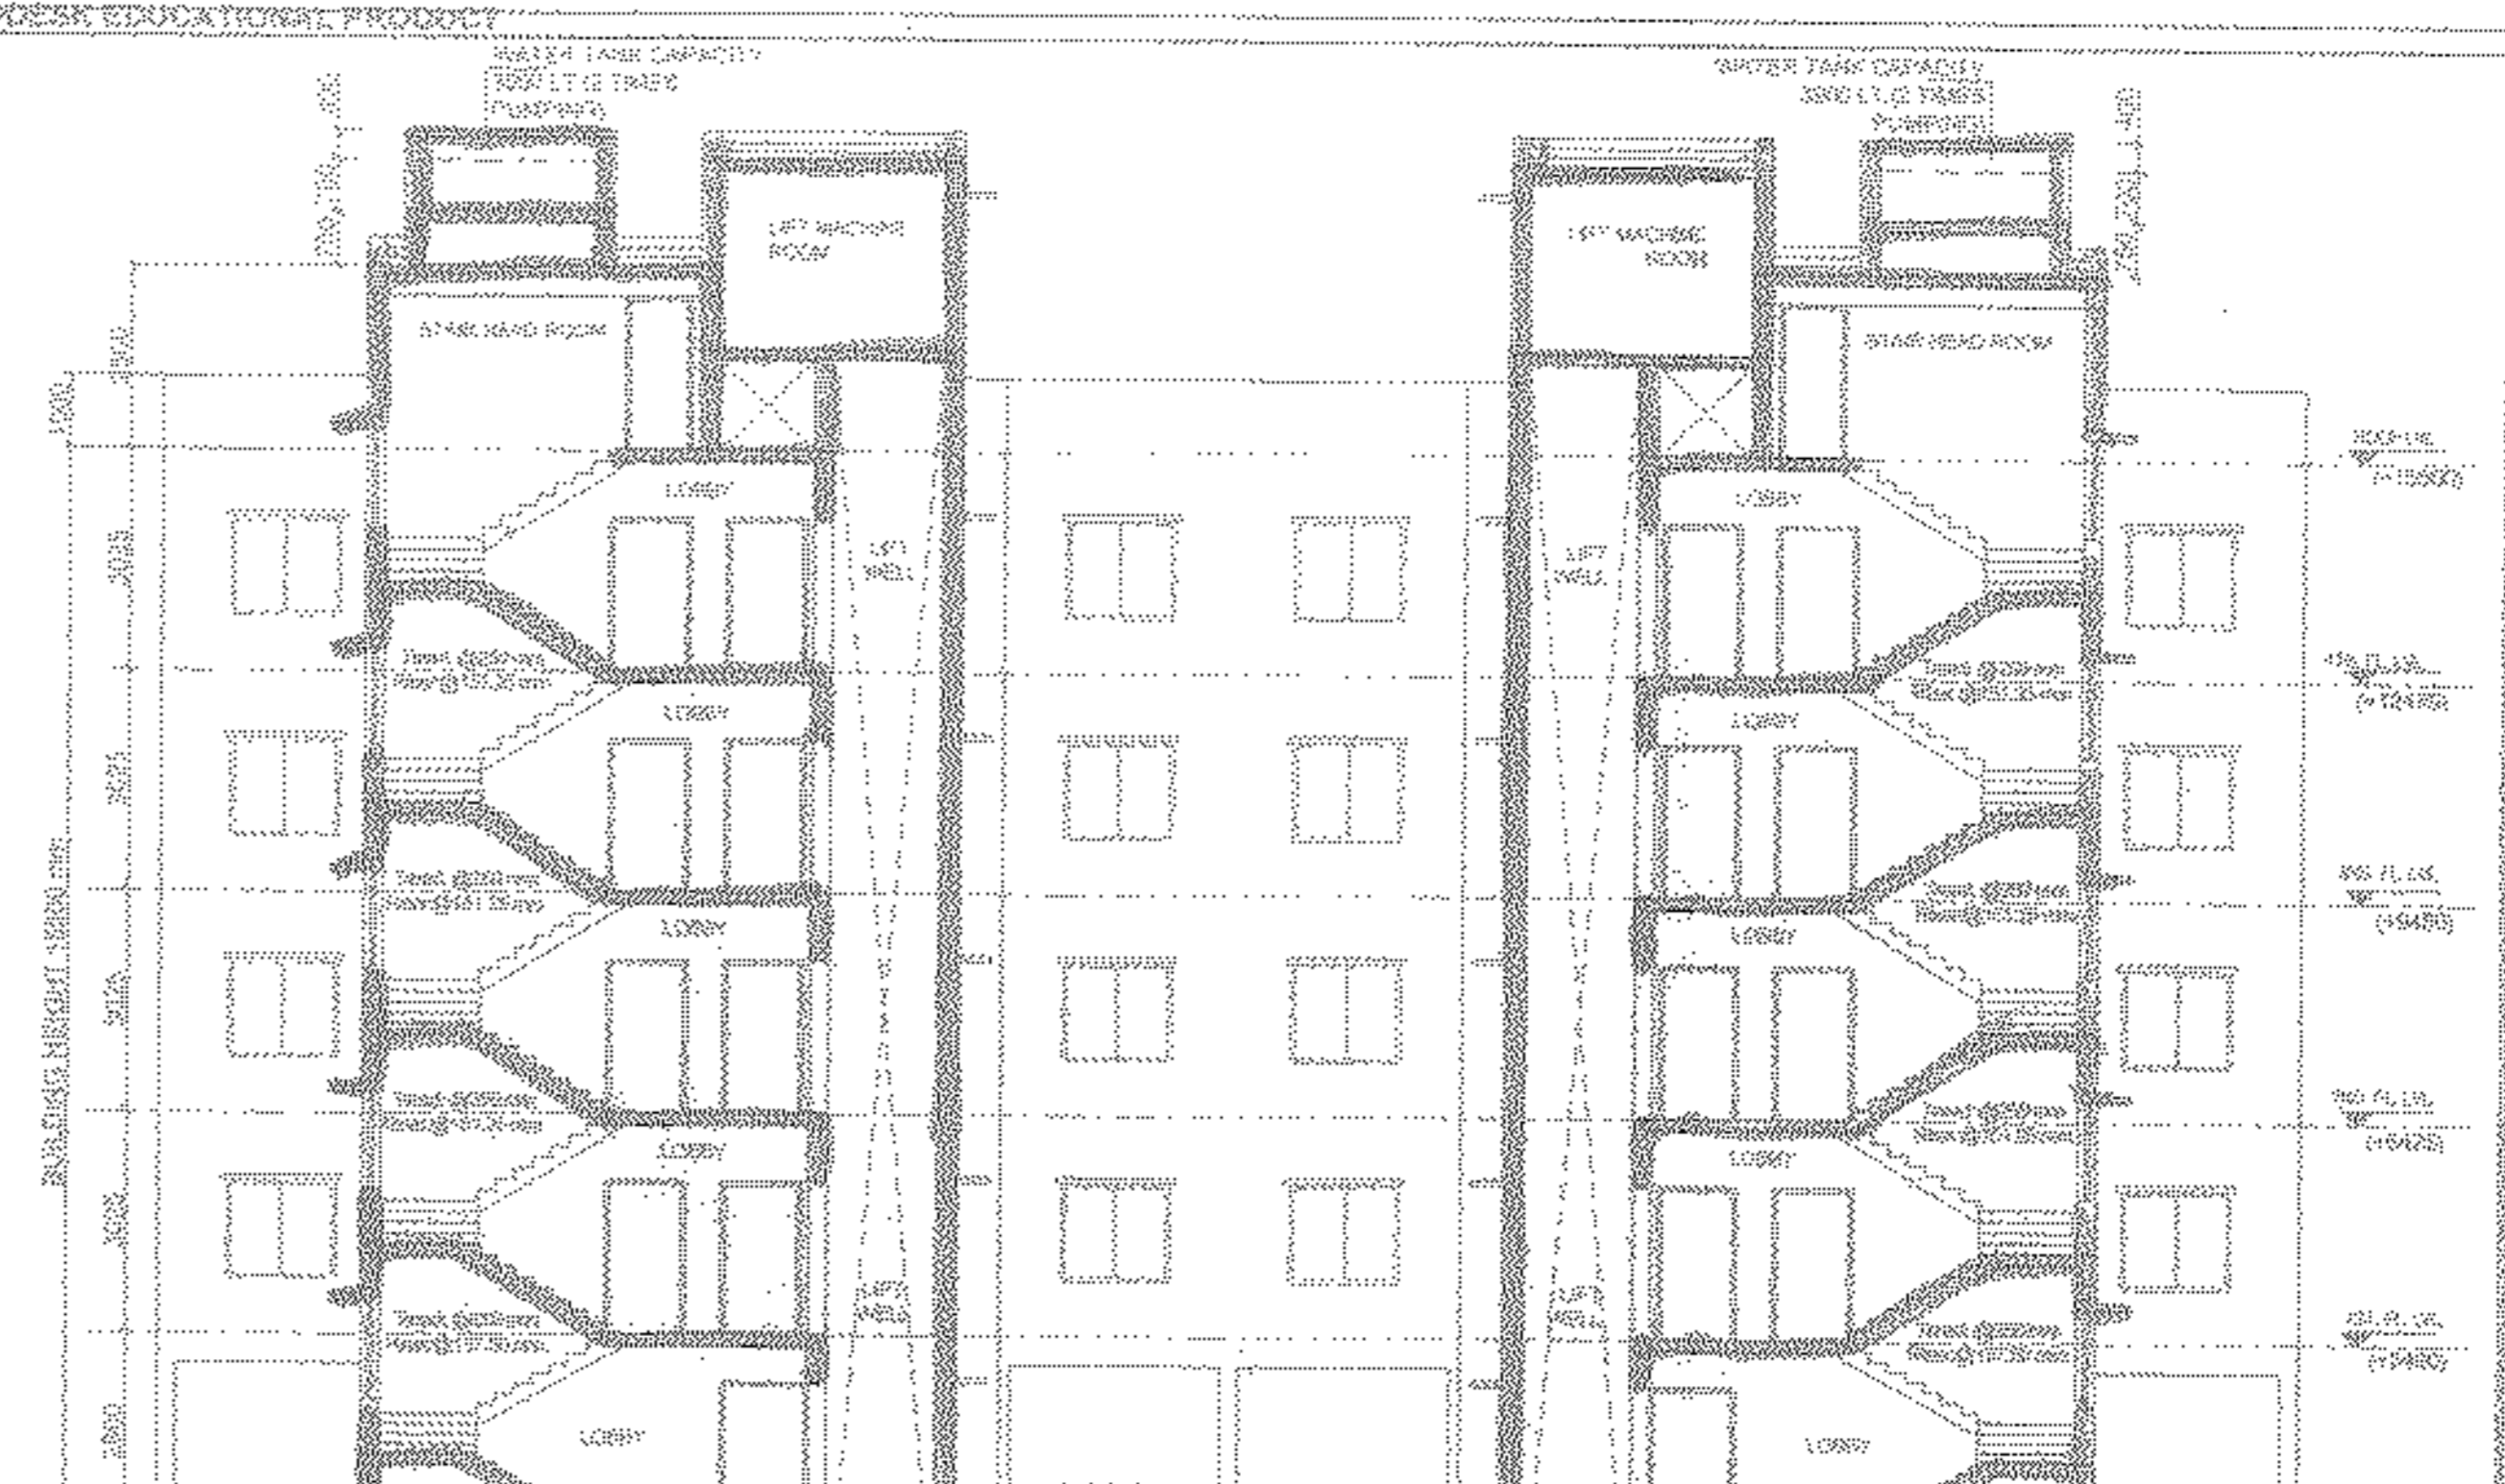


SECTION AT AA

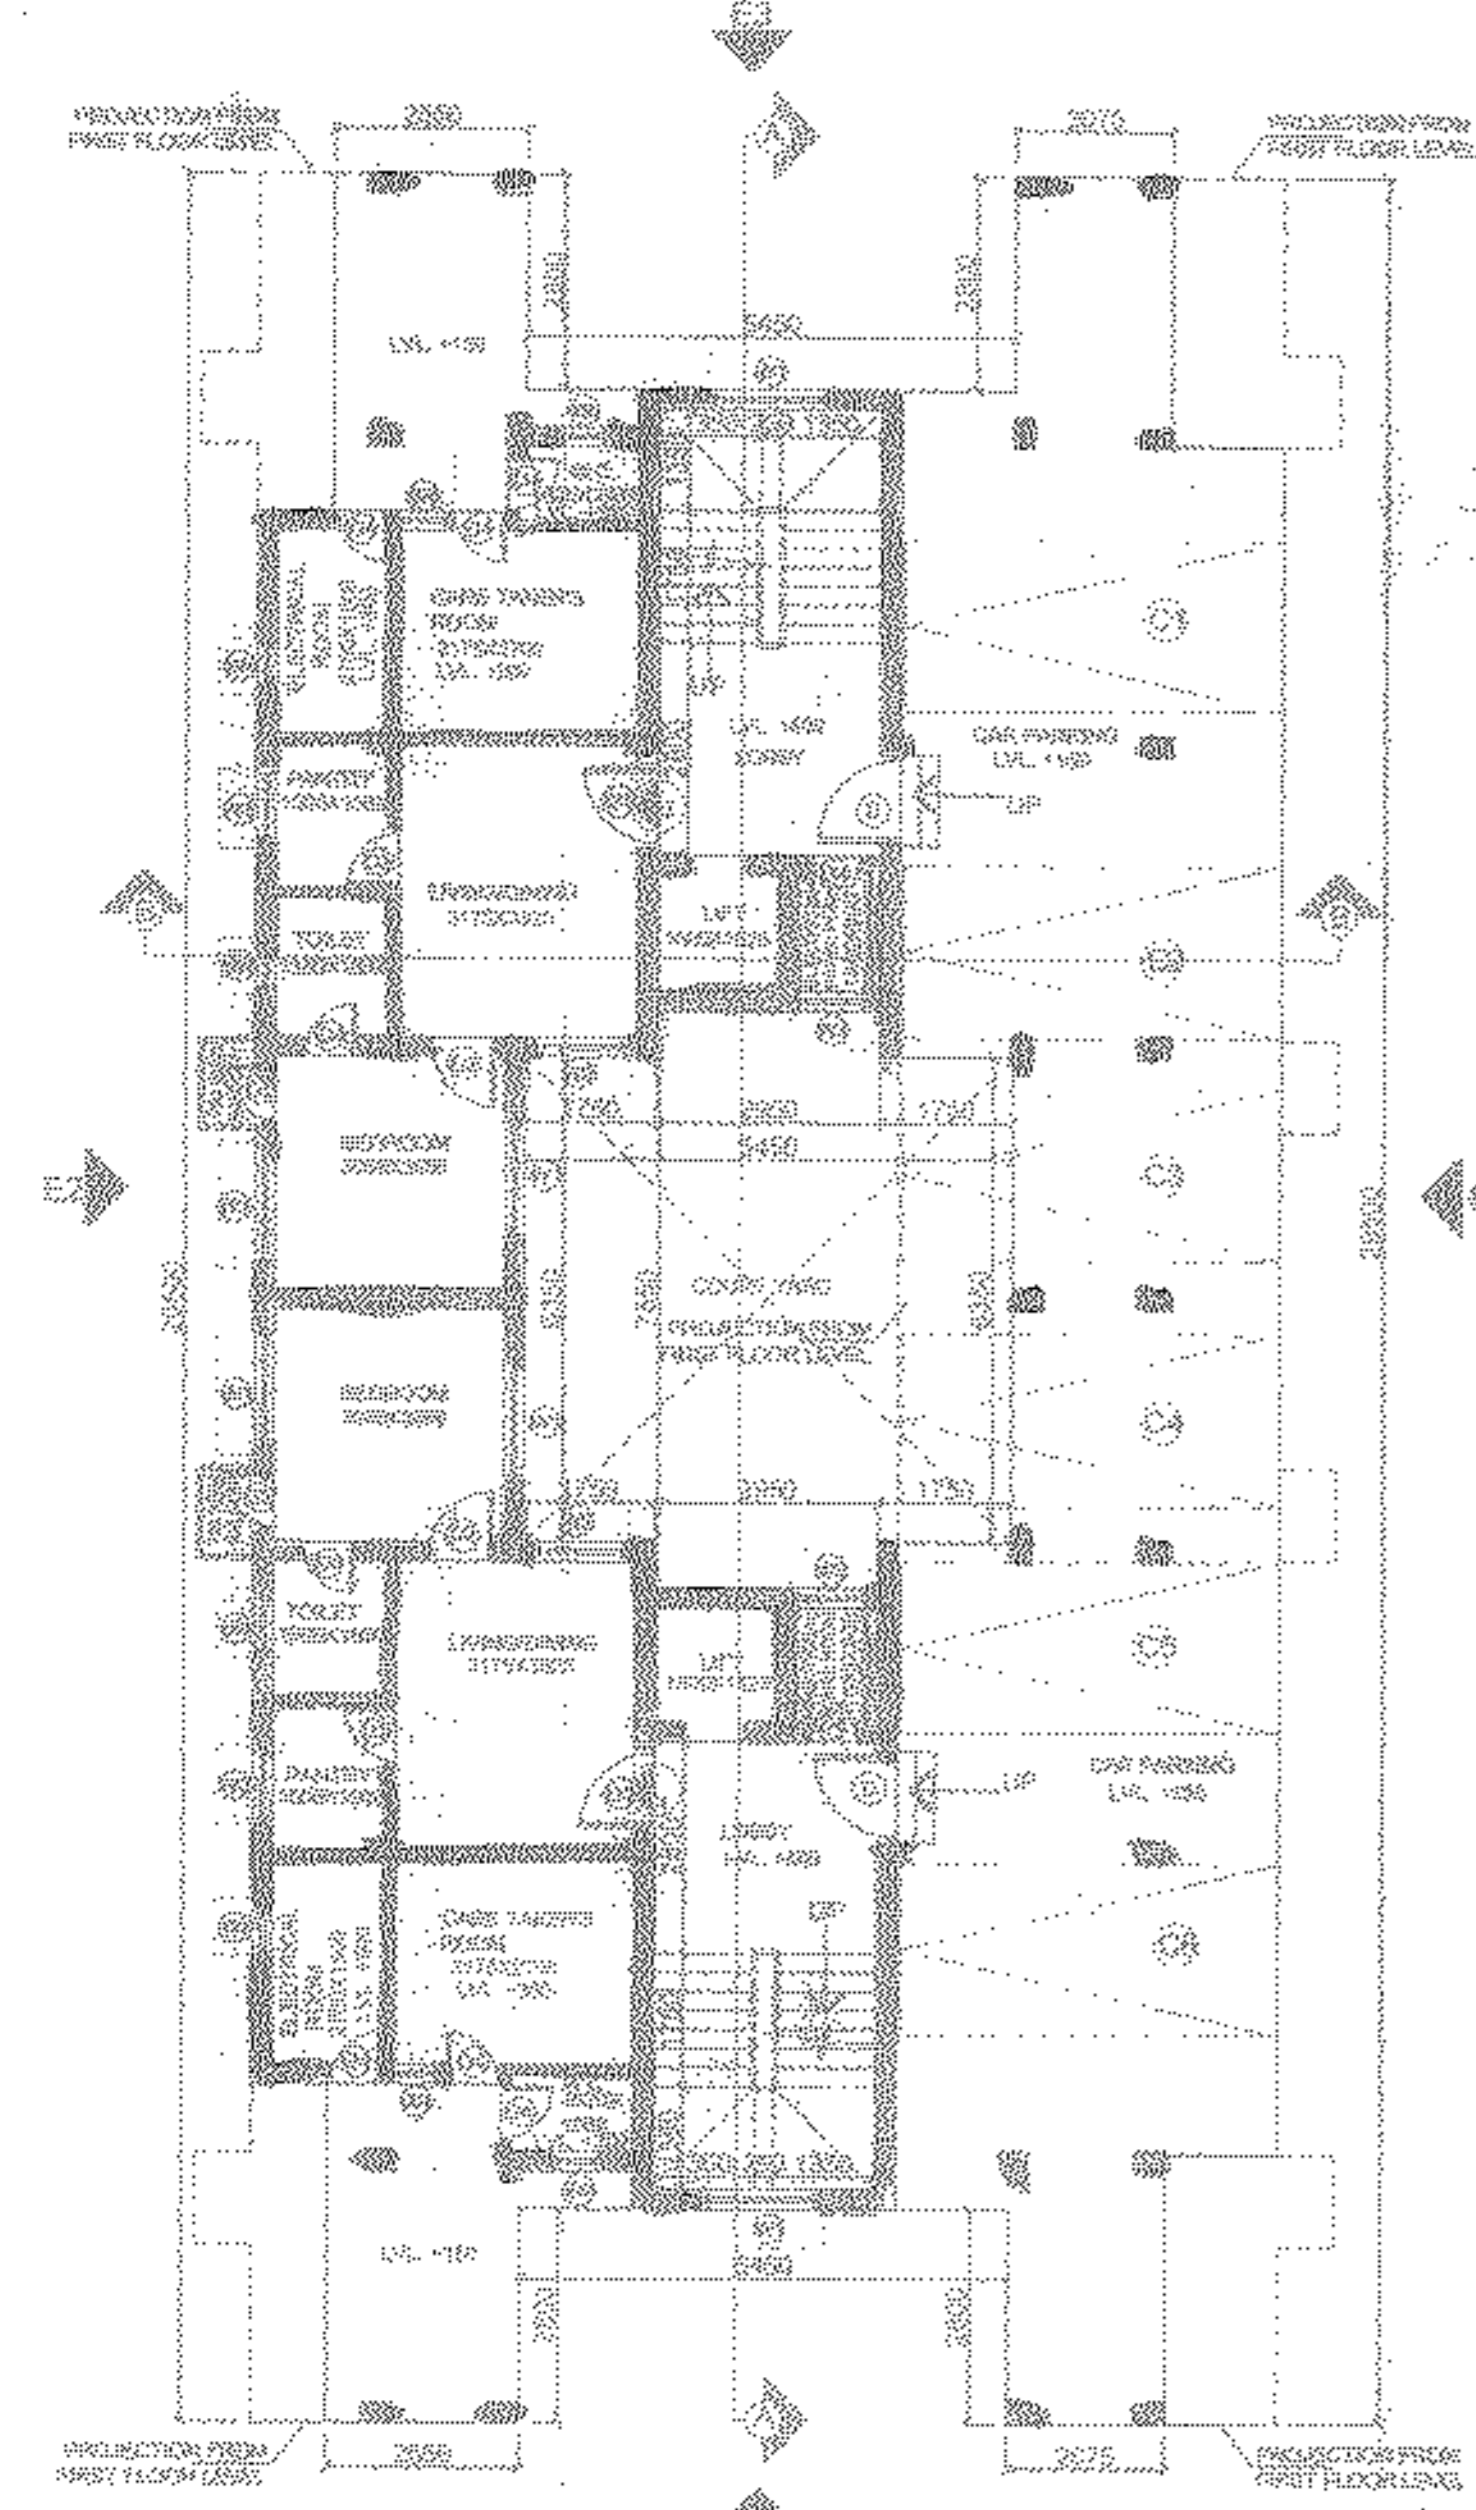

GROUND FLOOR PLAN

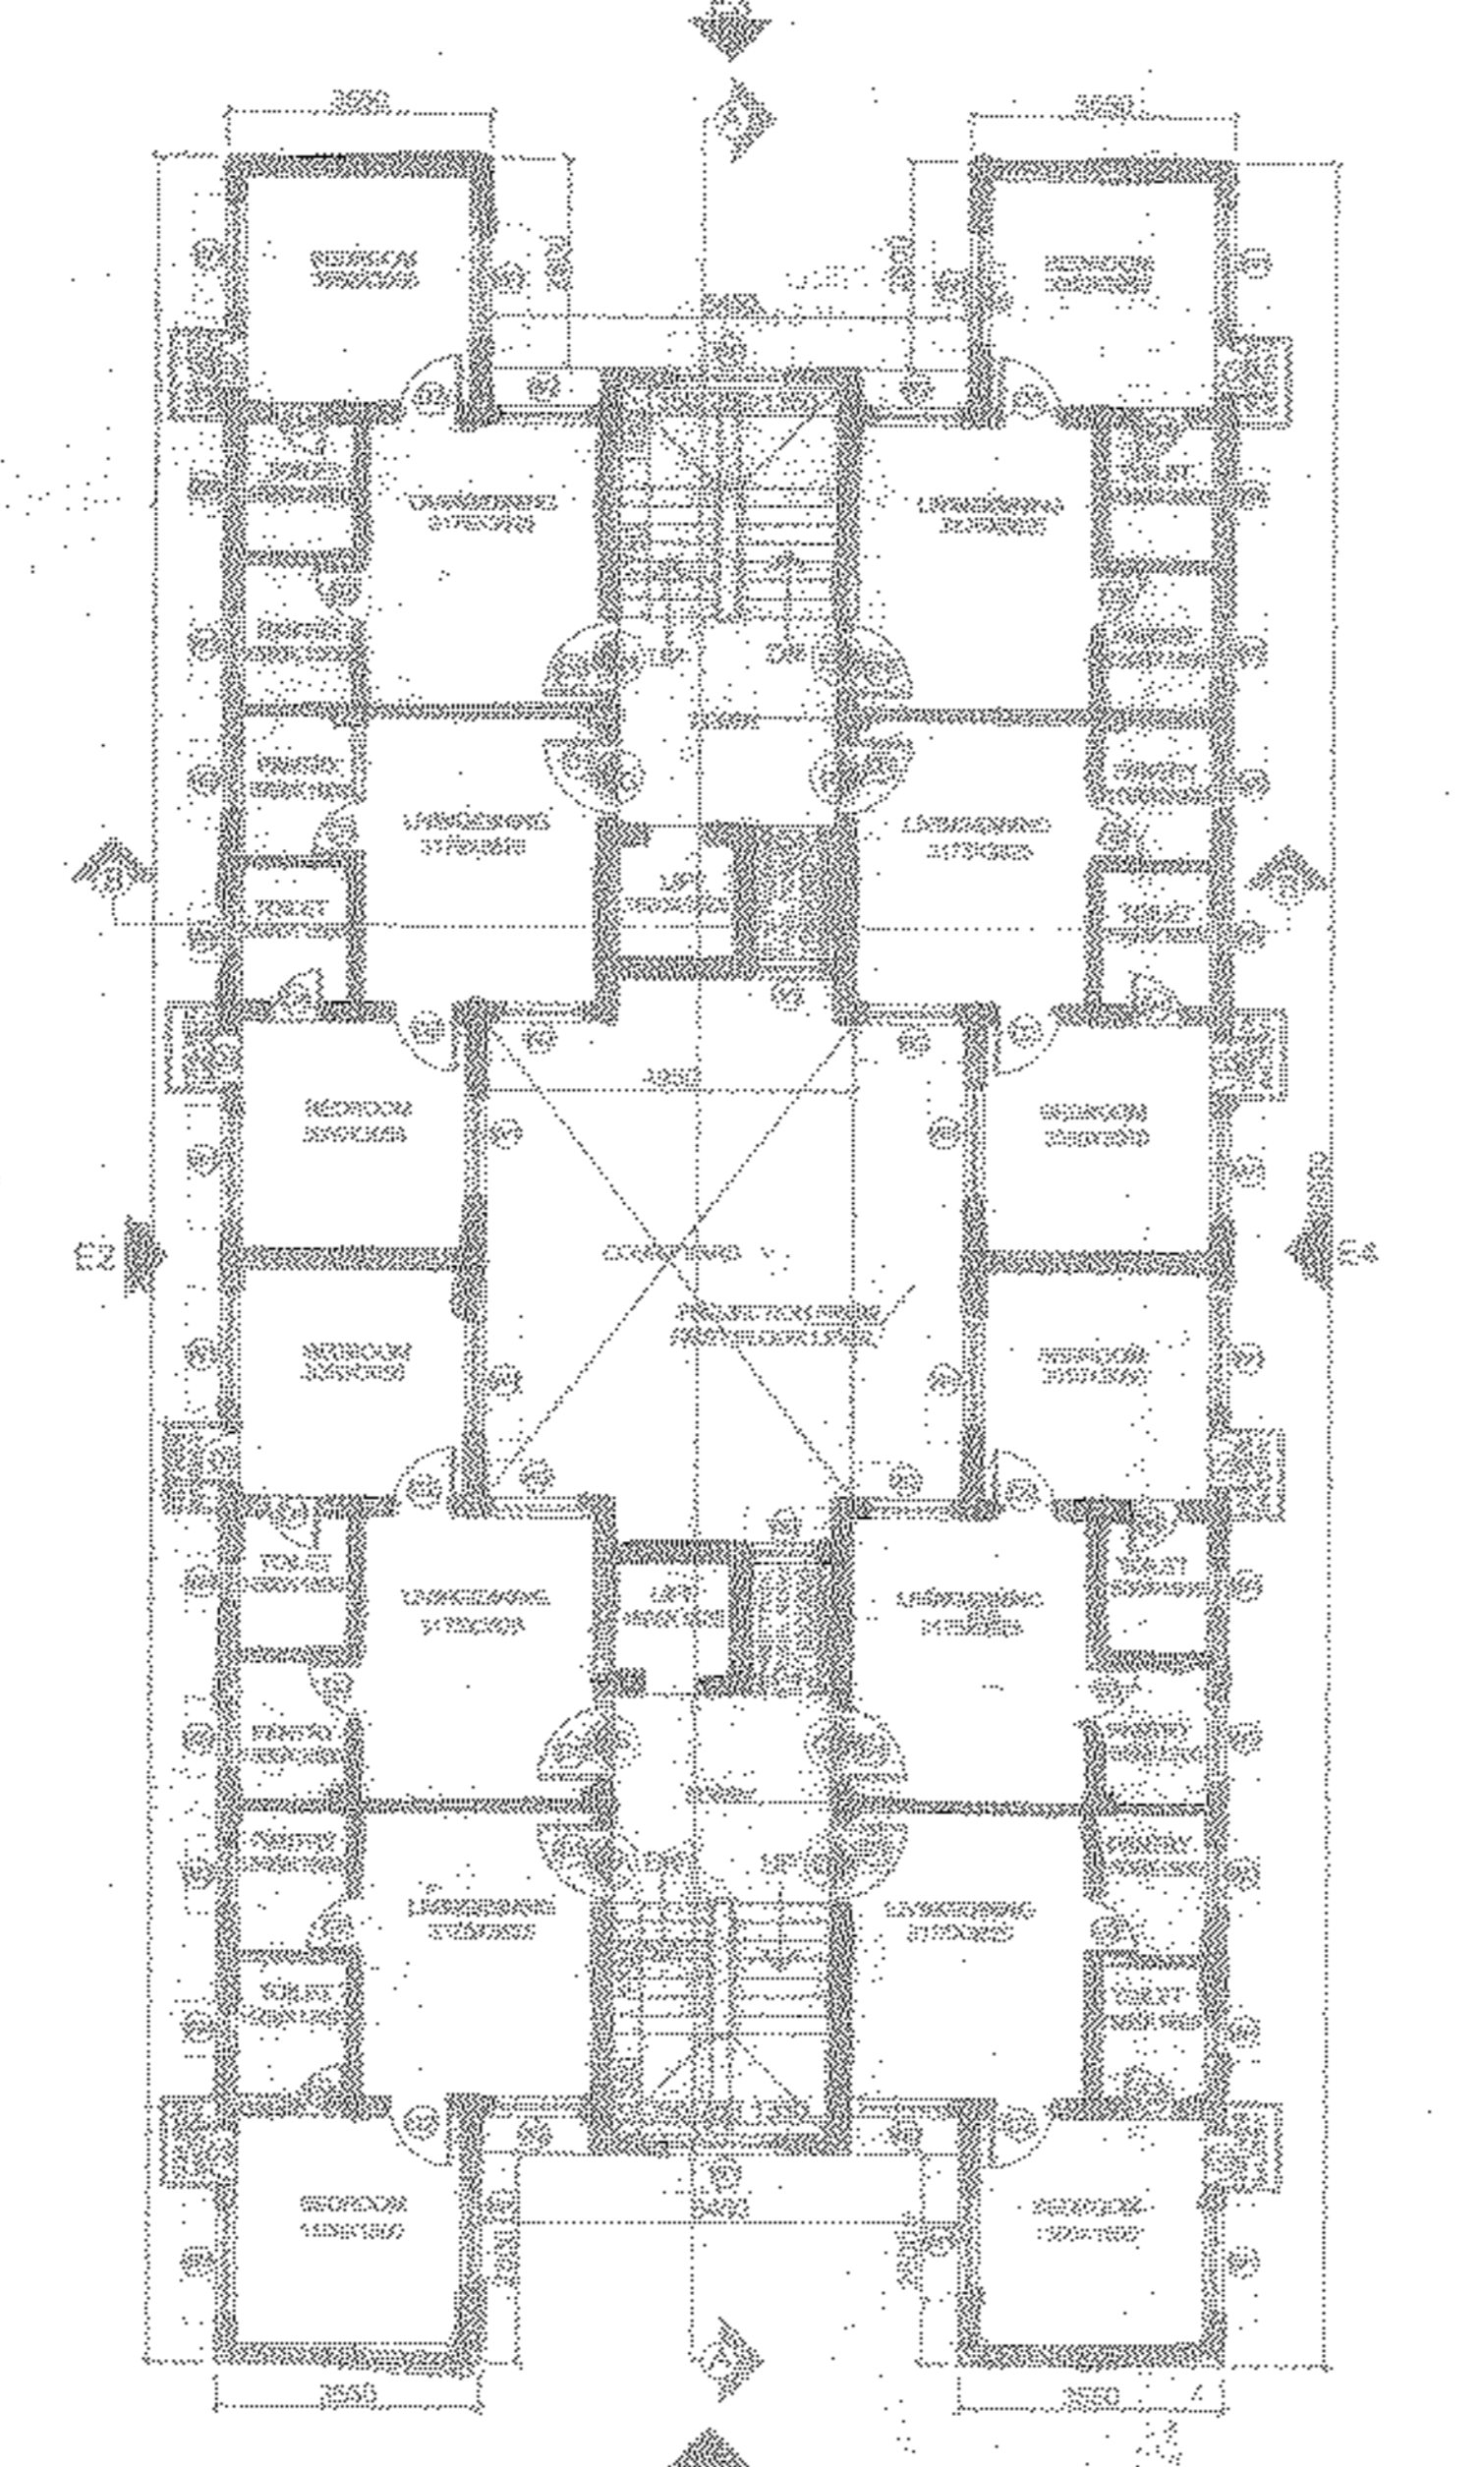

FIRST FLOOR PLAN

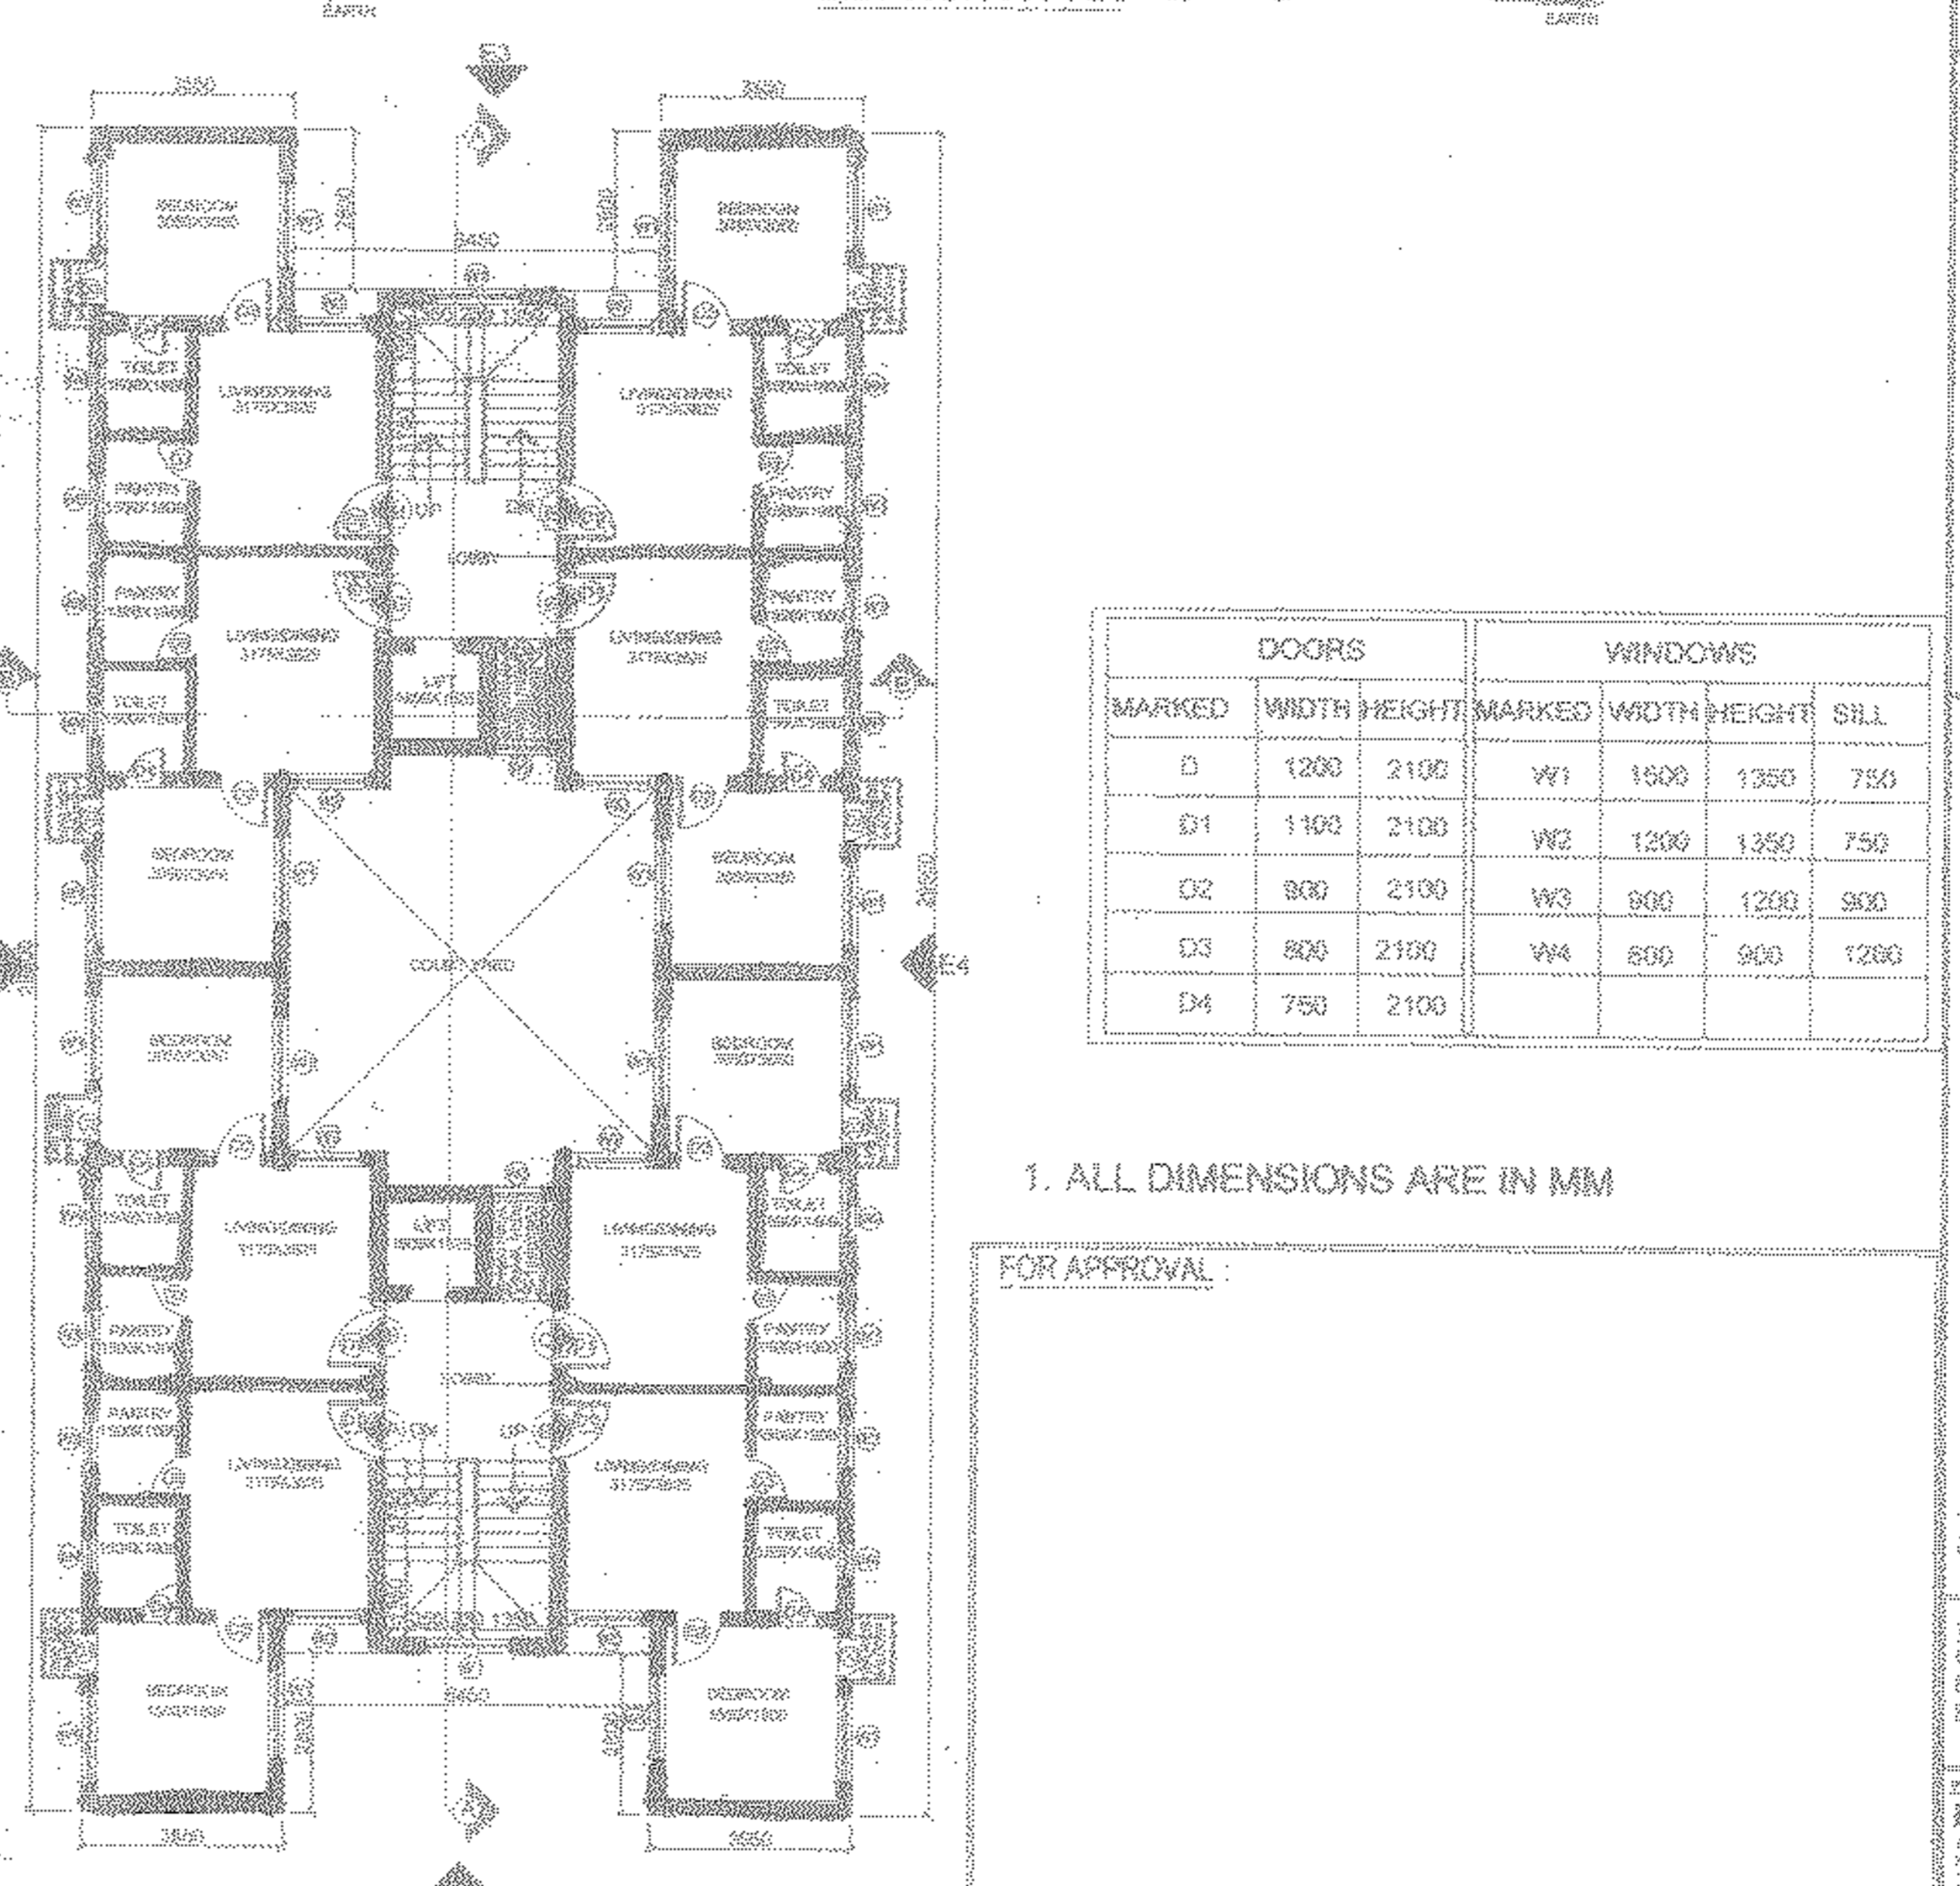

TYPICAL FLOOR PLAN (2ND TO 4TH)

DOORS			WINDOWS			
MARKED	WIDTH	HEIGHT	MARKED	WIDTH	HEIGHT	SILL
D	1200	2100	W1	1500	1350	750
D1	1100	2100	W2	1200	1350	750
D2	800	2100	W3	900	1200	900
D3	800	2100	W4	800	900	1200
D4	750	2100				

1. ALL DIMENSIONS ARE IN MM

FOR APPROVAL

Signature of the Architect

Signature of the Engineer

Signature of the Contractor

Signature of the Developer

Signature of the Approving Authority

PROPOSED G+4 STORED
RESIDENTIAL COMPLEX AT
R.S BAG. NO. - 388A & 388B, MOUKA -
BISHNUPUR, J.L. NO. - 66
R.S KHAYAN NO. - 126
L.R KHAYAN NO. - 8802
P.S. - PALAJHAT UNDER CHANDPUR
GRAM PANCHAYET
DIST. - SA PARGANAS

DESIGNER'S DECLARATION
I HEREBY CERTIFY THAT THE PLAN OF G+4 STORED
RESIDENTIAL COMPLEX AT R.S BAG. NO. - 388A &
388B, MOUKA - BISHNUPUR, P.L. NO. - 66, R.S.
KHAYAN NO. - 126, L.R KHAYAN NO. - 8802, P.S.
PALAJHAT, UNDER CHANDPUR GRAM
PANCHAYET, DIST. SA PARGANAS HAS BEEN
PREPARED AND DRAWN UP STRICTLY AND
ACCURATELY, AS SPECIFIED BY THE SAID PLAN
SCHEDULED APPROVED BUILDING RULES 2019
AND ALSO THE GENERAL BUILDING REQUIREMENTS
OF THE NATIONAL BUILDING CODE OF INDIA AND
OTHER RELEVANT CODES

APPROVED BY ARCHITECT
AMITAV BISWAS
Clustered Architect
C/A/2019/47702

APPROVED BY ENGINEER
PRAKALPA
145, BANS GOPAL ROY CHANDRUPUR AVENUE,
BISHNUPUR, 2nd Floor, KOLKATA - 700 016
T: 9854087572, 9854087573, 9854087574
E: prakalpa.arch@gmail.com

APPROVED BY CONTRACTOR
I HEREBY CERTIFY THAT THE STRUCTURE DESIGN AND CONSTRUCTION OF THE BUILDING IS IN ACCORDANCE WITH THE
REQUIREMENTS OF THE PLAN APPROVED UNDER THE
APPROVED BY ARCHITECT AND ENGINEER AND I HAVE
NOTIFIED THE SAME TO THE SAID AUTHORITY IN ALL
RESPECTS. MY SIGNATURE HAS BEEN GIVEN
IN THE PRESENCE OF THE SAID AUTHORITY AND I HAVE
COMPLIED WITH ALL THE REQUIREMENTS OF THE
RELEVANT CODES

APPROVED BY DEVELOPER
MS. MITA
M. N. ROY
AC-80, L.I. II, Salt Lake
Mob: 9851251112

APPROVED BY AUTHORITY
Borealis Realtors Pvt. Ltd.
Authorized Signatory

CERTIFICATE OF OWNER
I HEREBY CERTIFY THAT I HAVE FULL
RESPONSIBILITY FOR THE
CONSTRUCTION OF THE BUILDING AND I HAVE
NOTIFIED THE SAME TO THE SAID AUTHORITY IN ALL
RESPECTS. MY SIGNATURE HAS BEEN GIVEN
IN THE PRESENCE OF THE SAID AUTHORITY AND I HAVE
COMPLIED WITH ALL THE REQUIREMENTS OF THE
RELEVANT CODES

APPROVED BY APPROVING AUTHORITY
Borealis Realtors Pvt. Ltd.
Authorized Signatory

TITLE
GROUND FLOOR PLAN, FIRST FLOOR
PLAN, 2ND TO 4TH FLOOR PLAN FROM
ELEVATION, SECTION AT 'A-A' & 'B-B'

DATE	2019/08/02
SCALE	AS SHOWN
PROJECT NO.	2019/08/02
CLIENT	MS. MITA
DESIGNER	AMITAV BISWAS
ENGINEER	PRAKALPA
CONTRACTOR	
DEVELOPER	MS. MITA
APPROVING AUTHORITY	Borealis Realtors Pvt. Ltd.