

22°28'15.9"N  
88°22'25.9"E

22°28'15.4"N  
88°22'25.7"E


22°28'15.6"N  
88°22'25.1"E

22°28'15.3"N  
88°22'24.8"E

22°28'15.6"N  
88°22'24.5"E

22°28'15.7"N  
88°22'24.0"E

22°28'15.5"N  
88°22'23.9"E

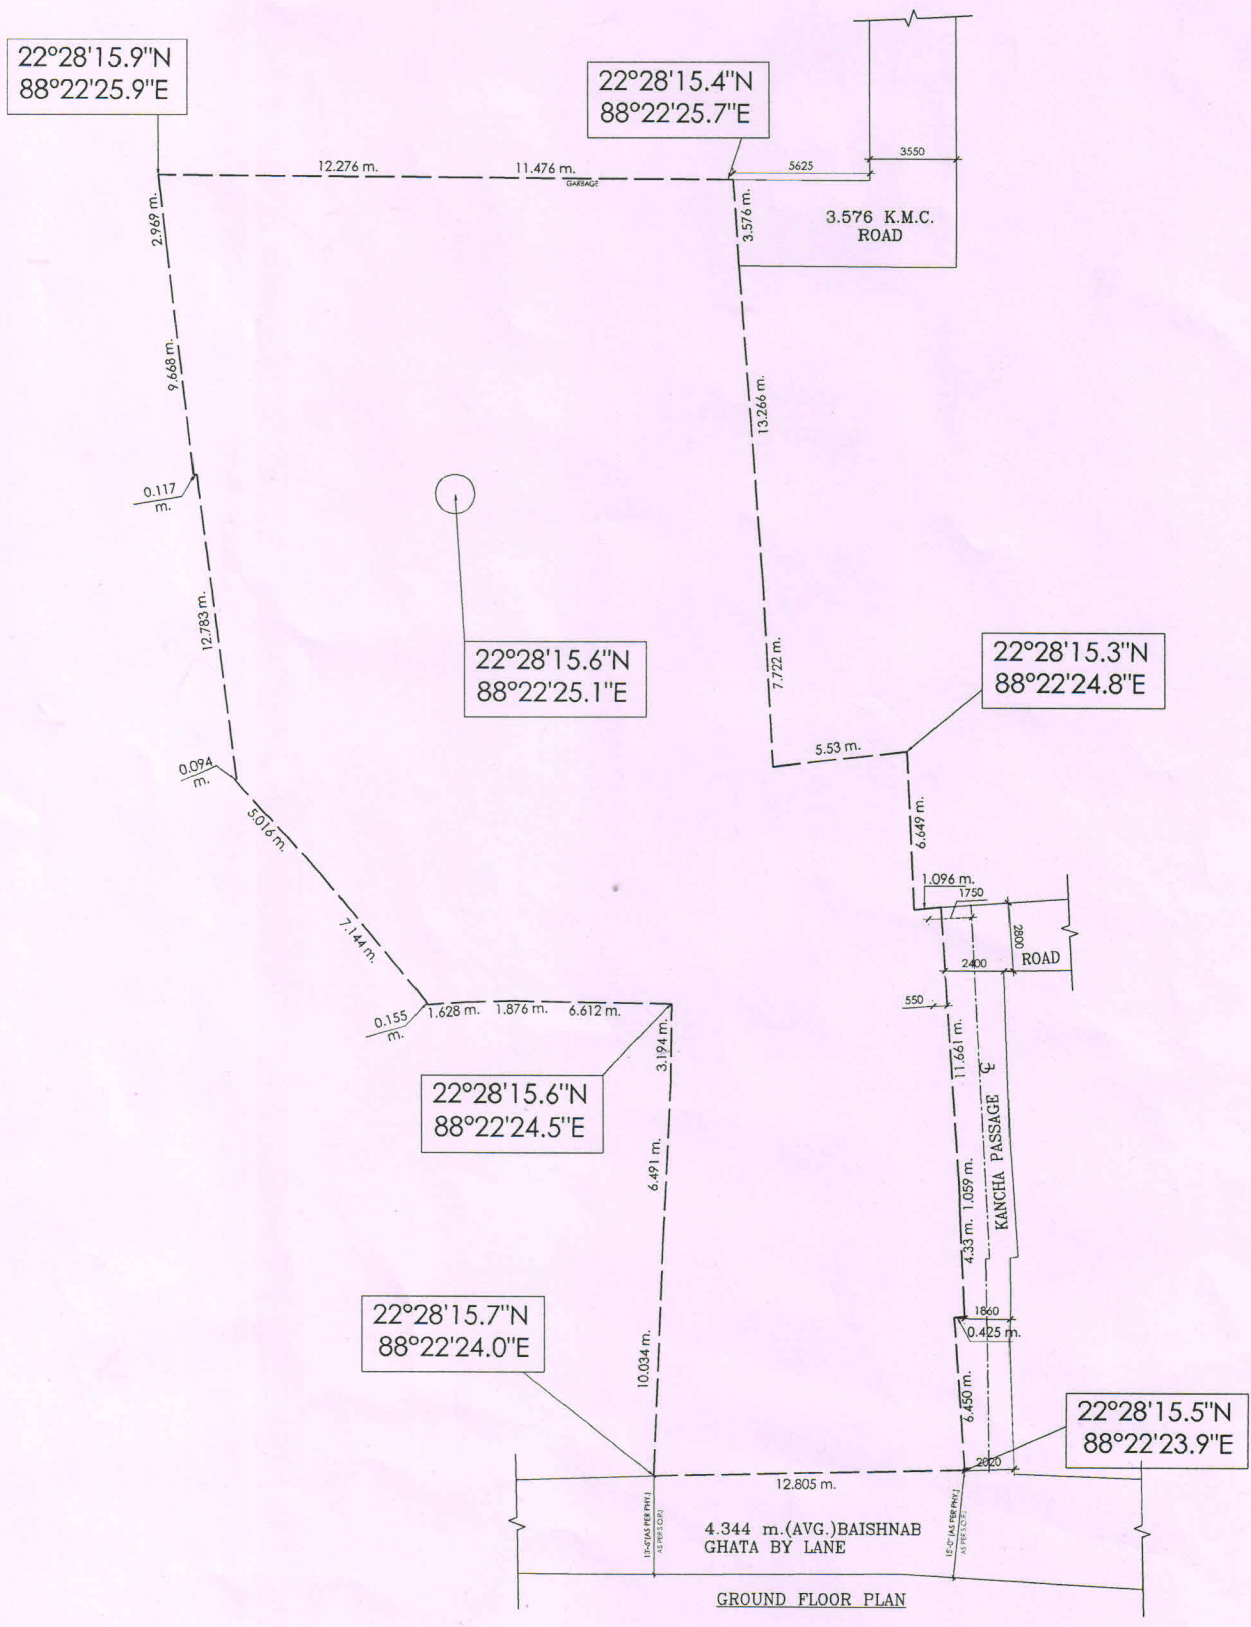

GROUND FLOOR PLAN

For PRANSHU CONSTRUCTION

*[Signature]*  
Partner