


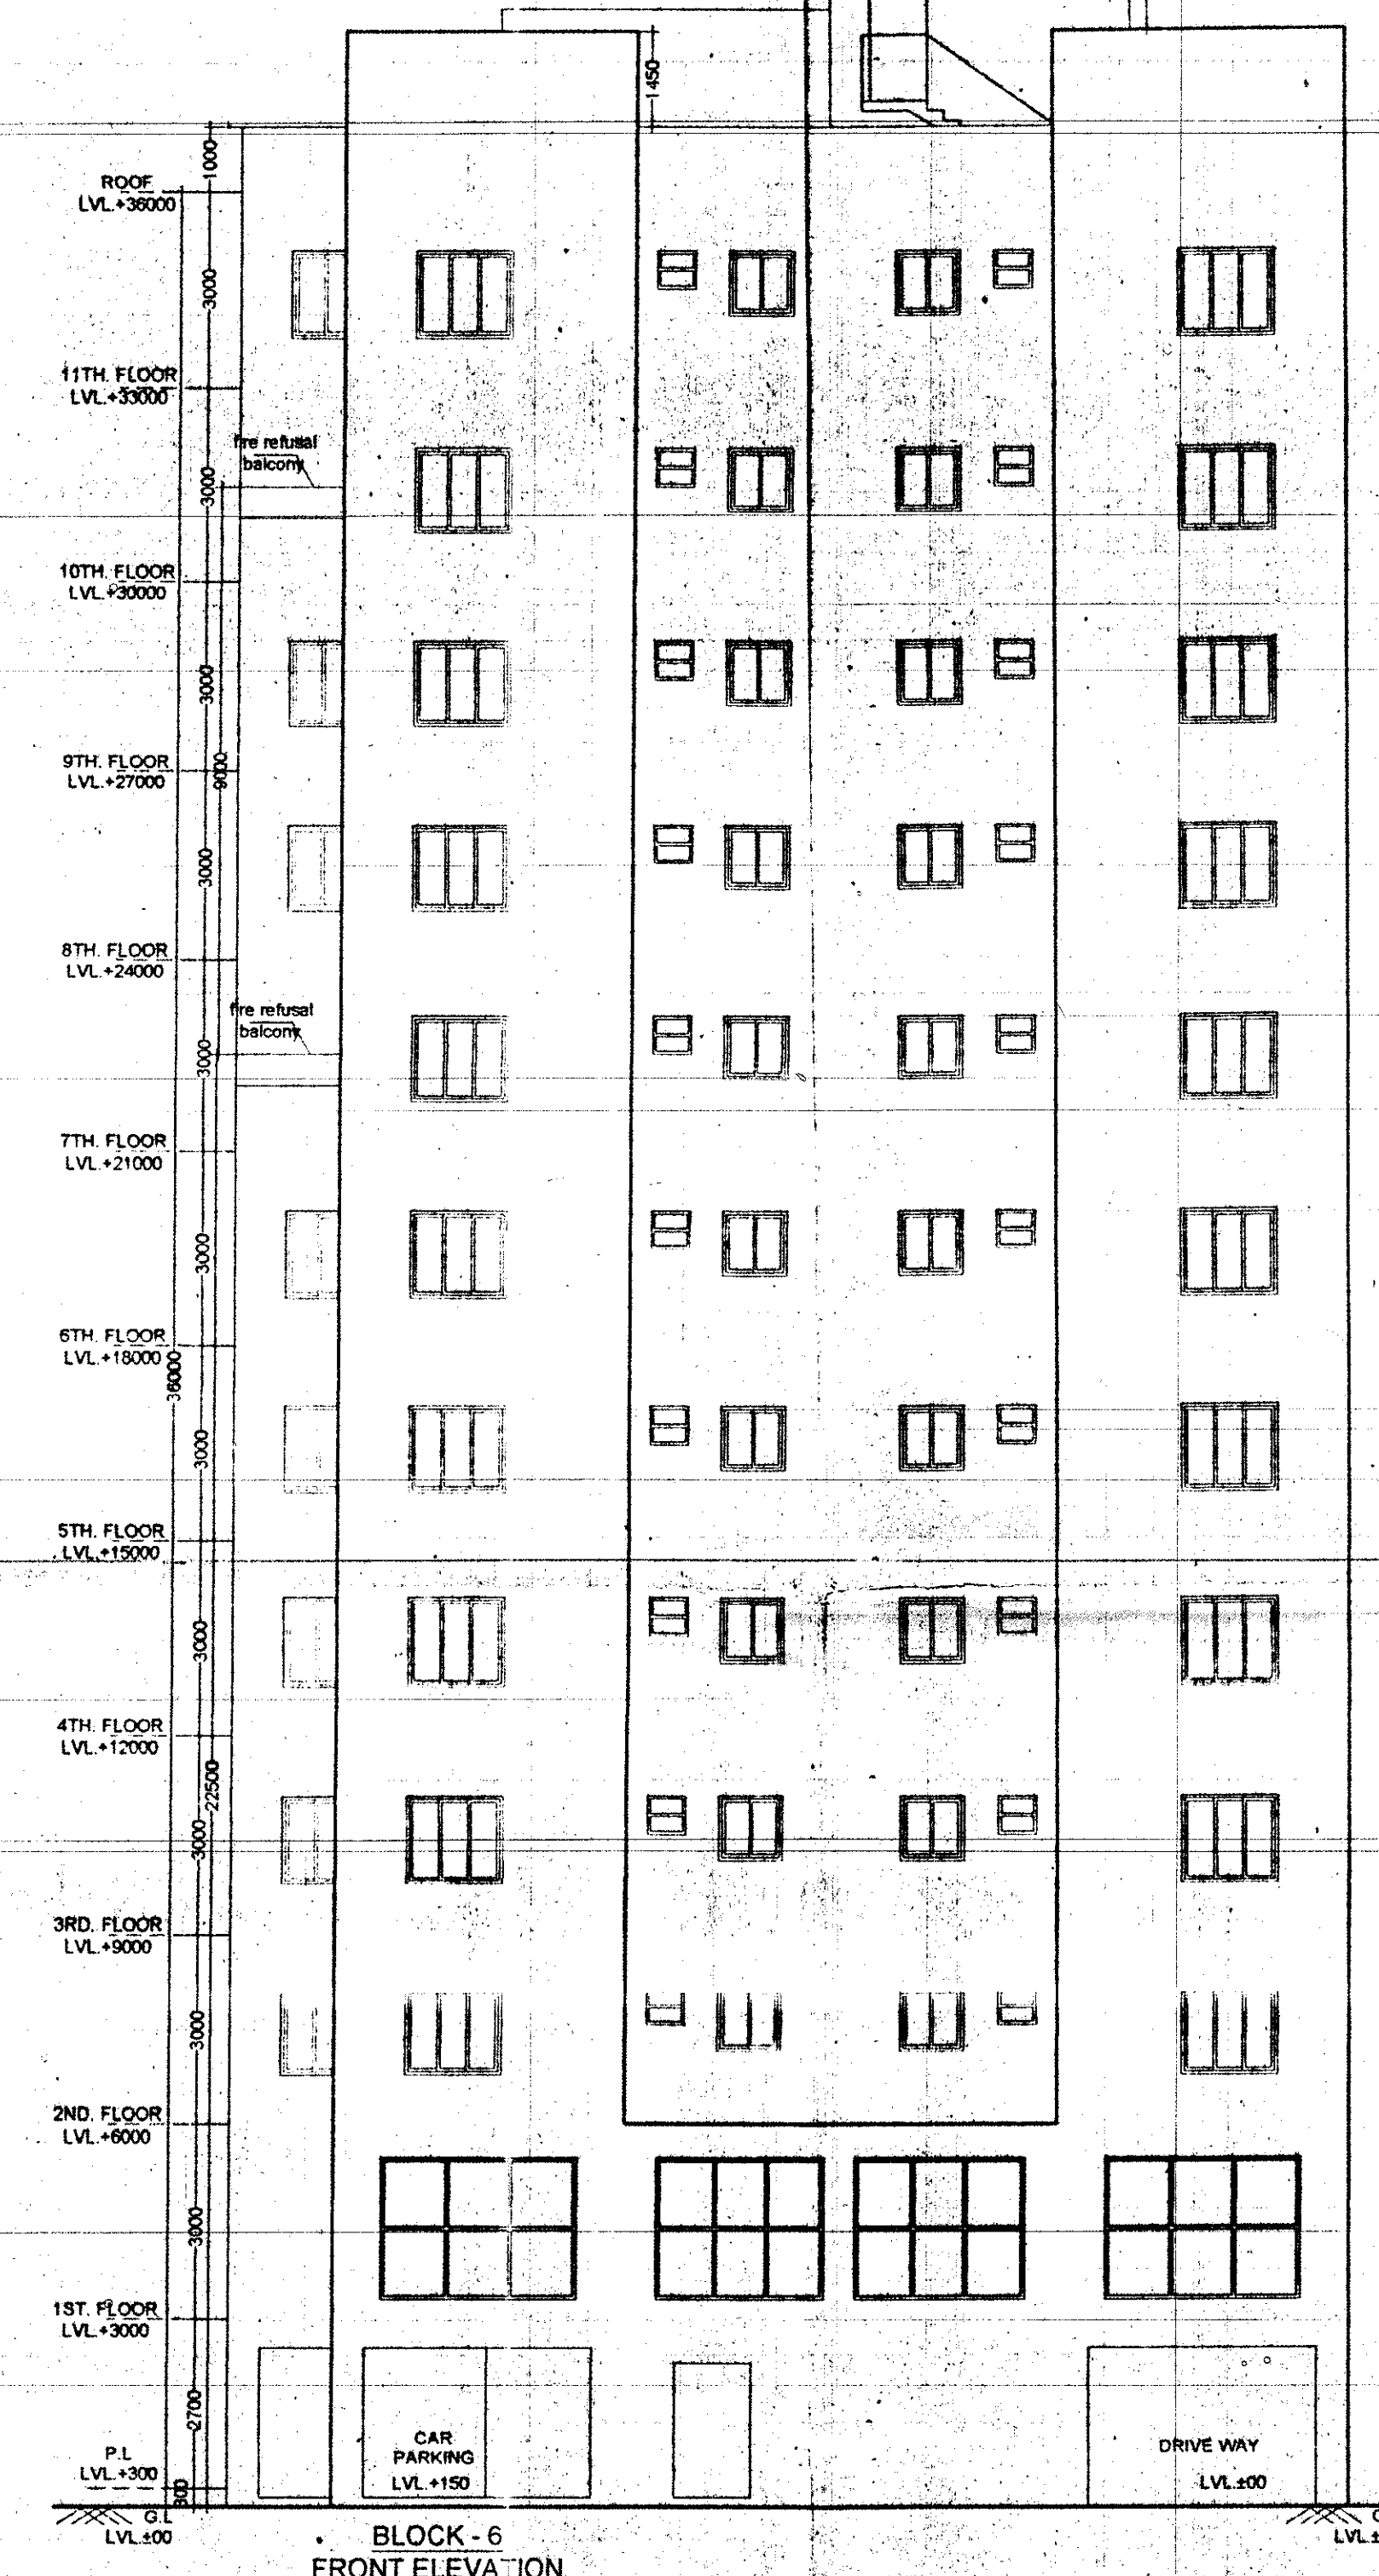

CERTIFICATE OF E.S.E.
I HEREBY CERTIFY THAT THE FOUNDATION AND SUPERSTRUCTURE OF THE BUILDING PROPOSED FOR CONSTRUCTION ON BURDWAN, MOUZA-GODA, JL-41 DAG NO-2194, 2195 KHATIAN NO-45, UNDER THE JURISDICTION OF BURDWAN MUNICIPALITY HAVE BEEN PERSONALLY INSPECTED AND SO DESIGNED BY ME. I WILL MAKE SUCH FOUNDATION AND SUPERSTRUCTURE SAFE IN ALL RESPECT INCLUDING THE CONSIDERATION OF BEARING CAPACITY AND SETTLEMENT OF SOIL AND OTHER CONDITIONS, IF ANY, CONFORMING TO ALL STIPULATIONS OF ALL RELEVANT CODE OF PRACTICE AND NATIONAL BUILDING CODE.

ALOK ROY
Empanelled Geotechnical Engineer
Kolkata Municipal Corporation
Class-4, No.- 67/11
6A, Milan Park,
Kolkata-700 094
Signature of Geo-technical Engineer
(Name, address and empanelment No.)

Subhadeep Chakraborty
R.C.E. (J.U.A.I.E. MIGS)
Chartered Structural Engineer of NKDA
No. STEF-102/JN-207/2
Signature of Structural Engineer
(Name, address and empanelment No.)

CERTIFICATE OF ARCHITECT
I HEREBY CERTIFY THAT PLANS, ELEVATIONS AND SECTIONS AND OTHER STRUCTURAL DETAILS OF THE PROPOSED BUILDING ON BURDWAN, MOUZA-GODA, JL-41 DAG NO-2194, 2195 KHATIAN NO-45, UNDER THE JURISDICTION OF BURDWAN MUNICIPALITY HAVE BEEN PREPARED IN CONFORMITY WITH ALL RELEVANT PROVISIONS UNDER THE WEST BENGAL MUNICIPAL BUILDINGS RULES, 2007. THIS ALSO CERTIFY THAT ALL RELEVANT NO OBJECTION CERTIFICATES FROM THE RESPECTIVE AUTHORITIES SUCH AS FIRE AND EMERGENCY SERVICES DEPARTMENT, AIRPORT AUTHORITY, POLLUTION CONTROL BOARD, TELECOMMUNICATION DEPARTMENT ETC. AS APPLICABLE IN THIS REGARD, ARE ALSO ENCLOSED WITH THE APPLICATION FOR SEEKING APPROVAL OF THE PLAN TO CONSTRUCT RECONSTRUCTION ADDITION TO ALTERATION OF THE BUILDING ON THE SAID PLOT.

GOPAL CHANDRA PAUL
Architect
Reg. No.-CA/2002/28984
Signature of Architect
(Name, address and Empanelment No.)

CONSULTANT:
Archistix consultant
17/32, DAKSHINDARI ROAD, Kolkata-700 048 (NEAR ULTADANGA V.I.P BRIDGE)
Tel : 3257 6506, 2534 0561, E-mail : archistix@yahoo.co.in/ archistixconsultant@gmail.com

PROJECT:
PROPOSED (B+G+V) STORIED COMMERCIAL CUM (B+G+XII) STORIED RESIDENTIAL BUILDING AT BURDWAN, MOUZA-GODA, JL-41 DAG NO-2194, 2195 KHATIAN NO-45.

NAME	DATE	TITLE	SCALE
DSGN	GOPAL CH. PAUL	ARCHITECTURAL DRAWING	1:100
DRWN	S. SANTRA	BLOCK - 6	
CHKD	GOPAL CH. PAUL	SECTION & ELEVATION DRAWING	
APPD	GOPAL CH. PAUL	27.11.2017	
DRG. No.	A/C-2022-AR/S-27-11-17-11		
SIZE	A1	REV	R0
RELEASED FOR ☒ PRELIMINARY ☐ TENDER ☐ SANCTION ☐ APPROVAL ☐ CONSTRUCTION			
DRAWING STATUS ☒ ARCHITECTURAL ☐ STRUCTURAL ☐ ELECTRICAL ☐ PLUMBING			

SIG. OF CHAIRMAN
SIG. OF ASST. ENGINEER
SIG. OF HEALTH OFFICER
SIG. OF OFFICIAL

DEVELOPER
RDB REALTY & INFRASTRUCTURE LTD
Off: Bikaner Building, 1st floor Room no 10/B/1, Laltazer Street, Kolkata- 700 001. Phone : +91 33 2242 0588, Fax : +91 33 2242 0588, E-mail : marketing@rdbindia.com, Website : www.rdbindia.com
NOTE:
1. ALL DIMENSION IN MM UNLESS OTHERWISE MENTIONED.
2. ALL EXTERNAL WALLS ARE 200 MM THK. AND INTERNAL WALLS ARE 125 MM THK. UNLESS NOTED.
3. DEPTH OF U.G.R. SHOULD NOT EXCEED THE DEPTH OF NEIGHBOURING R.C.C FOUNDATION.
4. PROPORTION OF MORTAR IS (1:3) FOR 200 THK. M.L.A.FOR 125 & OTHERS WALL.
5. GRADE OF CONCRETE = M20 & M25
6. GRADE OF STEEL FOR CONCRETE = Fe415
7. ALL WORKS SHALL CONFORM TO IS BUILDING CODE 456:2000.
8. NO REINFORCEMENT IS TO BE EXPOSED BEYOND CONC. FOR TIME DURING CASTING OR LATER.

12

Engineering
Date 12/25/14
Page 28 of 114