


SCHEDULE OF DOORS & WINDOWS			
DOORS	TYPE	NO. OF	DETAIL
D1	1000	2100	W1
D2	1000	2100	W2
D3	900	2100	W3
D4	750	2100	W4
D5	1000	2100	W5
D6	2000	2100	W6

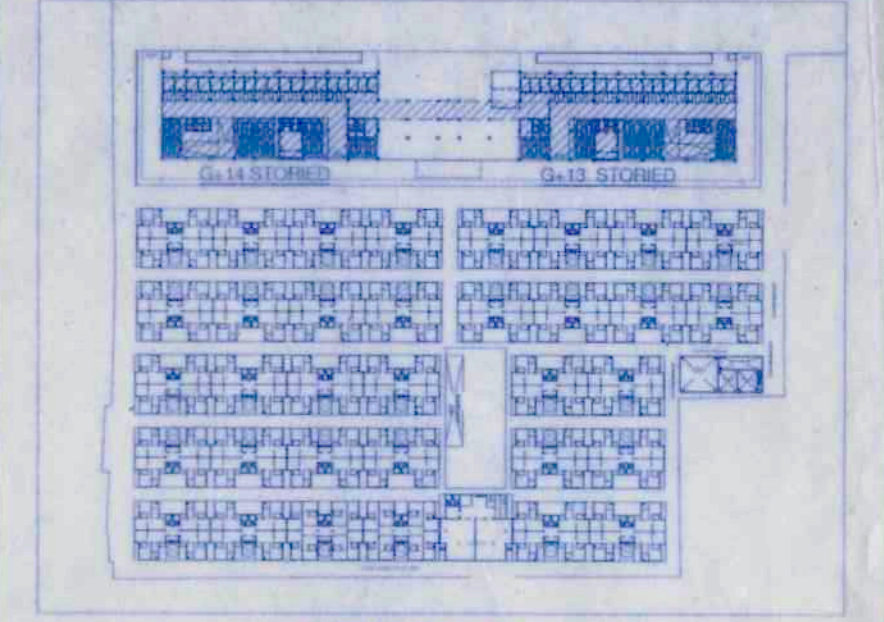

KEY PLAN  
N.T.S.

**CERTIFICATE OF STRUCTURAL STABILITY**  
 WE HEREBY CERTIFY THAT THE FOUNDATION AND SUPERSTRUCTURE OF THE BUILDING PROPOSED FOR CONSTRUCTION ON PLOT 4 (OLD NO. 1290) WARD NO. 15 (OLD NO. 3129) HAVE BEEN SO DESIGNED BY ME/US WILL MAKE SUCH FOUNDATION & SUPER STRUCTURE SAFE IN ALL RESPECT INCLUDING THE CONSIDERATION OF BEARING CAPACITY & SETTLEMENT OF SOIL, ETC.

JAY PRAKASH BHARAT KUMAR AGRAWAL  
 B. Arch., A.I.A.  
 Reg. No. CA/68/10098  
 ARCHITECT (SL. NO. - 324)  
 SIGNATURE OF ARCHITECT

*[Signature]*  
 SANJAY KUMAR DUBEY  
 Structural Engineer, ESE-1/142  
 KOLKATA MUNICIPAL CORPORATION  
 SIGNATURE OF STRUCTURAL ENGG.

*[Signature]*  
 BHITAM KUMAR MITRA, IAS (P) (G)  
 GEO-TECHNICAL ENGINEER  
 ENROLLMENT NO. 6188-REG/CO/09/0919  
 SIGN OF GEO-TECH ENGG.

*[Signature]*  
 B. C. BARMAN, IAS  
 Commissioner-cum-Deputy  
 Distt. of G. L. T. and R. & R.  
 Govt. of W. B.  
 SIGNATURE OF OWNER

JAY PRAKASH BHARAT KUMAR AGRAWAL  
 B. Arch., A.I.A.  
 Reg. No. CA/68/10098  
 ARCHITECT (SL. NO. - 324)  
 SIGNATURE OF ARCHITECT

*[Signature]*  
 SANJAY KUMAR DUBEY  
 Structural Engineer, ESE-1/142  
 KOLKATA MUNICIPAL CORPORATION  
 SIGNATURE OF STRUCTURAL ENGG.


*[Signature]*  
 BHITAM KUMAR MITRA, IAS (P) (G)  
 GEO-TECHNICAL ENGINEER  
 ENROLLMENT NO. 6188-REG/CO/09/0919  
 SIGN OF GEO-TECH ENGG.

TITLE :-  
 TYP. (04th TO 12TH) FLOOR PLAN & 15TH FLOOR PLAN (G+12 & G+13 FL. BLOCK) (REHABILITATION)


PROJECT :-  
 REVISED PLAN OF RESIDENTIAL DEVELOPMENT AT PREMISES NO. 561, BONHOOGLY ARABLE LAND, HOLDING NO. 4 (OLD NO. 1290), WARD NO. 15 (OLD NO. 3129), DIST. NORTH 24 PARAGANAS, UNDER BARANAGAR MUNICIPALITY, FOR R.R. & R.DEPARTMENT, GOVT. OF W.B. (BONHOOGLY TENEMENT SCHEME) IN THE CONTINUATION OF OLD BUILDING PERMIT NO. BSWP/372/31, DTD. 12.01.99, & SUBSEQUENTLY SANCTIONED VIDE BUILDING PERMIT NO. PWBS/357/15, DATED 10.12.2014 AND FURTHER SANCTIONED VIDE BUILDING PERMIT NO. PWBS/160/15 DATED 24.10.2016 & PARTIAL COMPLETION CERTIFICATE ISSUED VIDE MEMO NO. BSWP/422/015, DATED 05.01.17 FOR L.I.G. BLOCK A,B,C,D & CLUB COMMUNITY.

ARCHITECTS


AGRAWAL & AGRAWAL			
BARODA & KOLKATA			
SCALE	DATE	DEALT	CHECKED
1:200	1.11.2017	SUBRATA (ESPAC)	MKG(ESPAC)

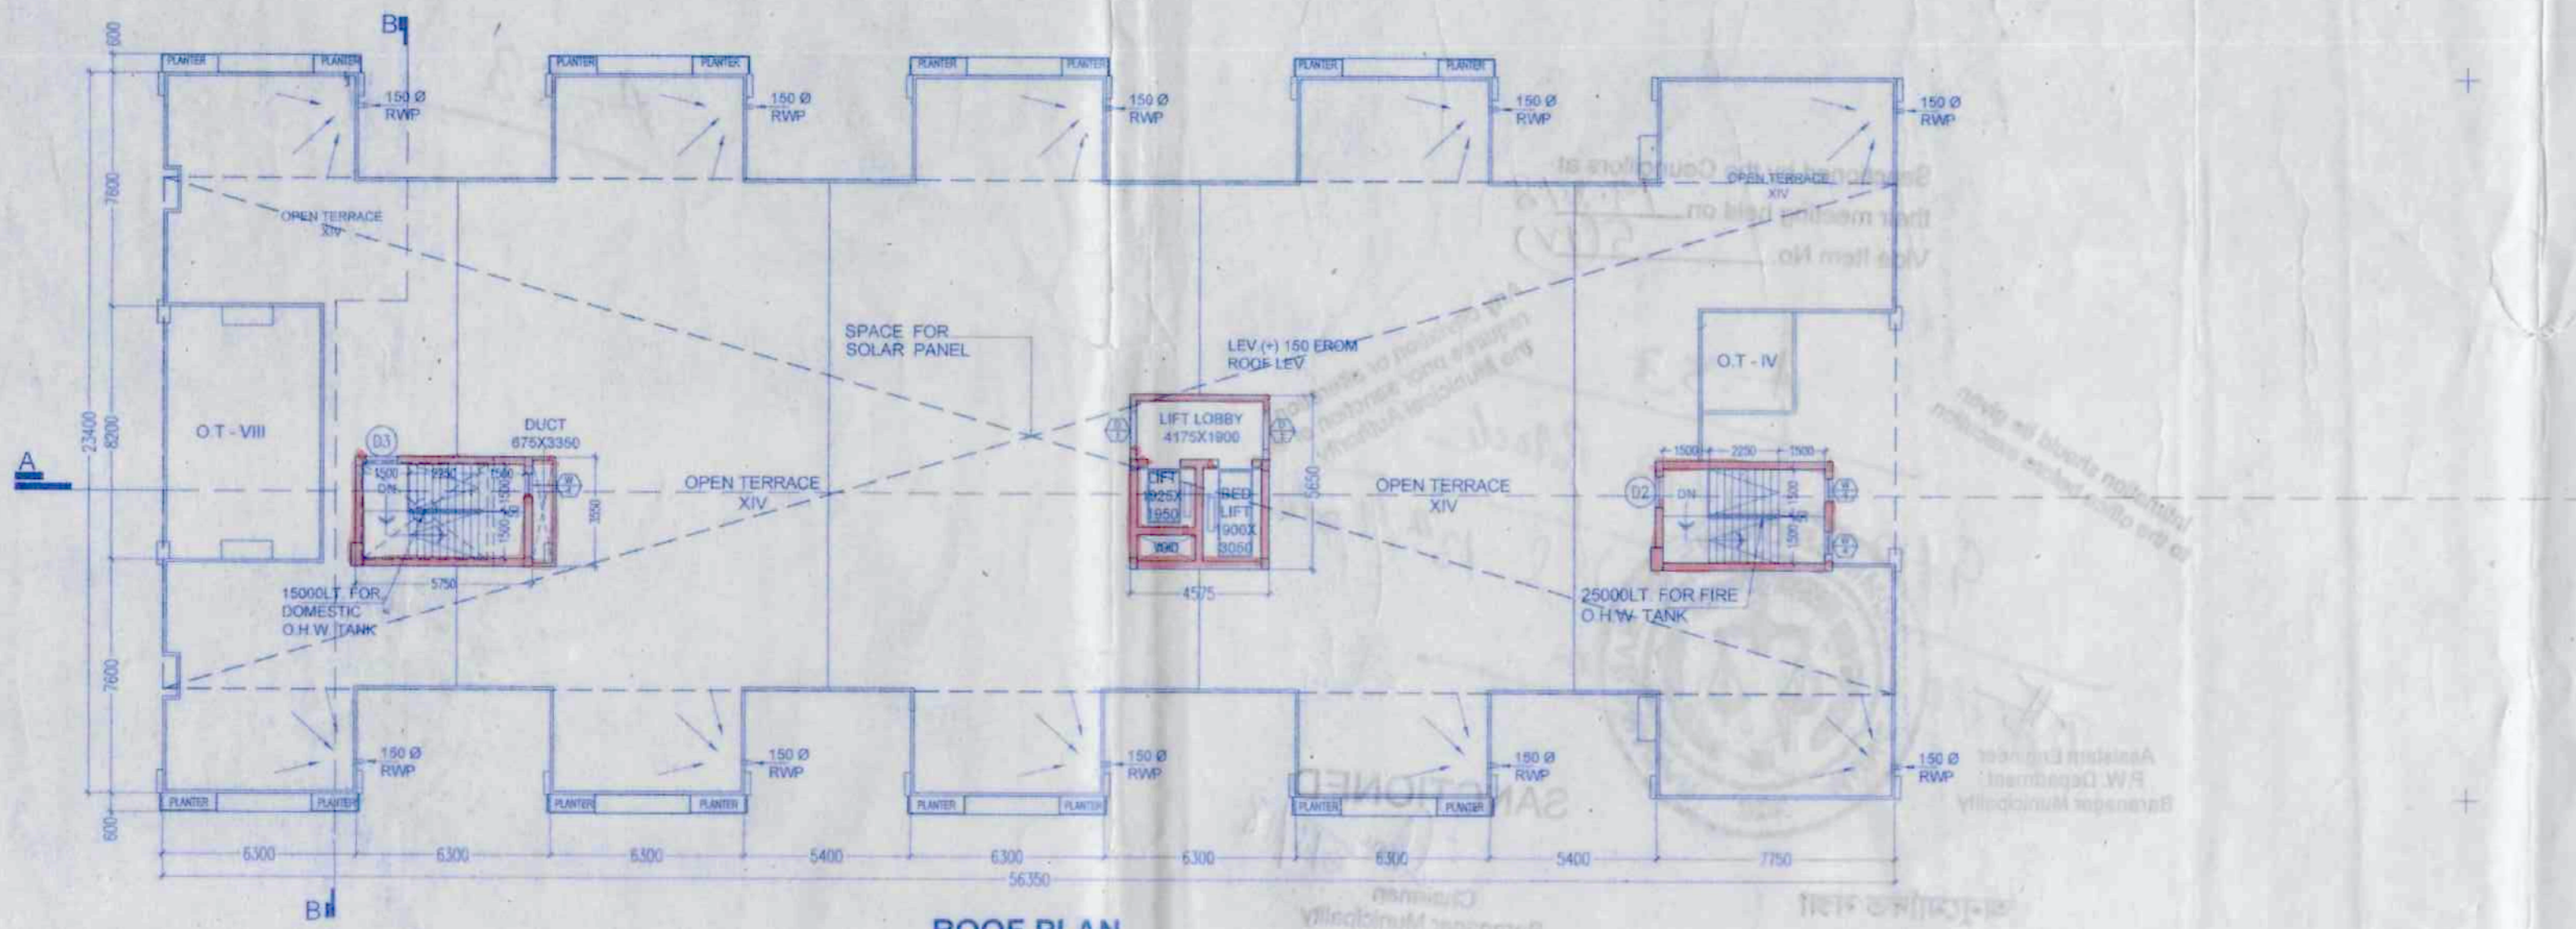


ROOF PLAN

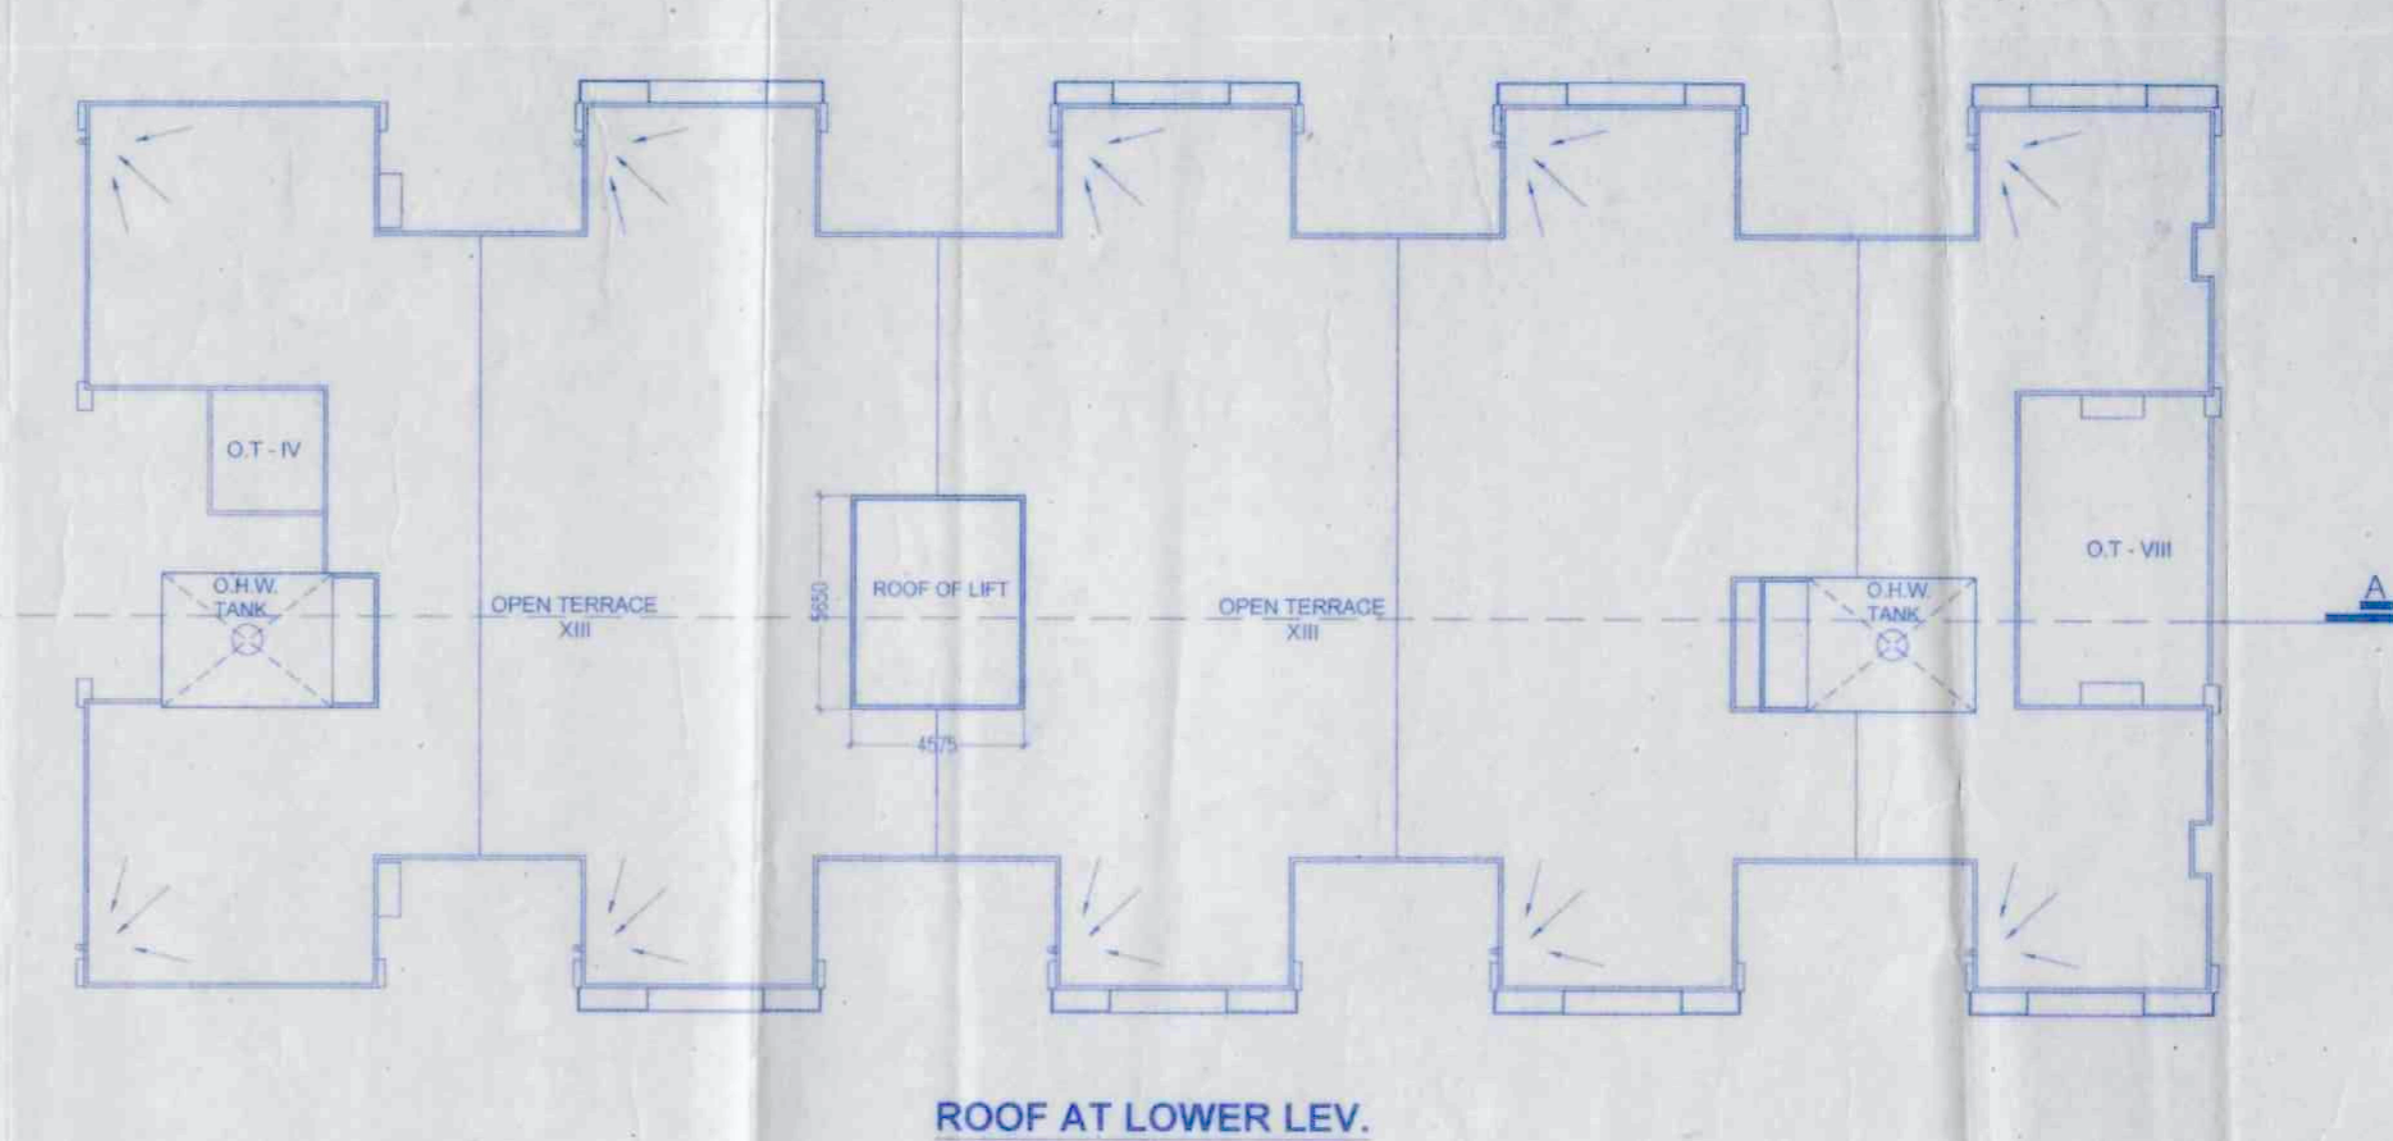


ROOF AT LOWER LEV.

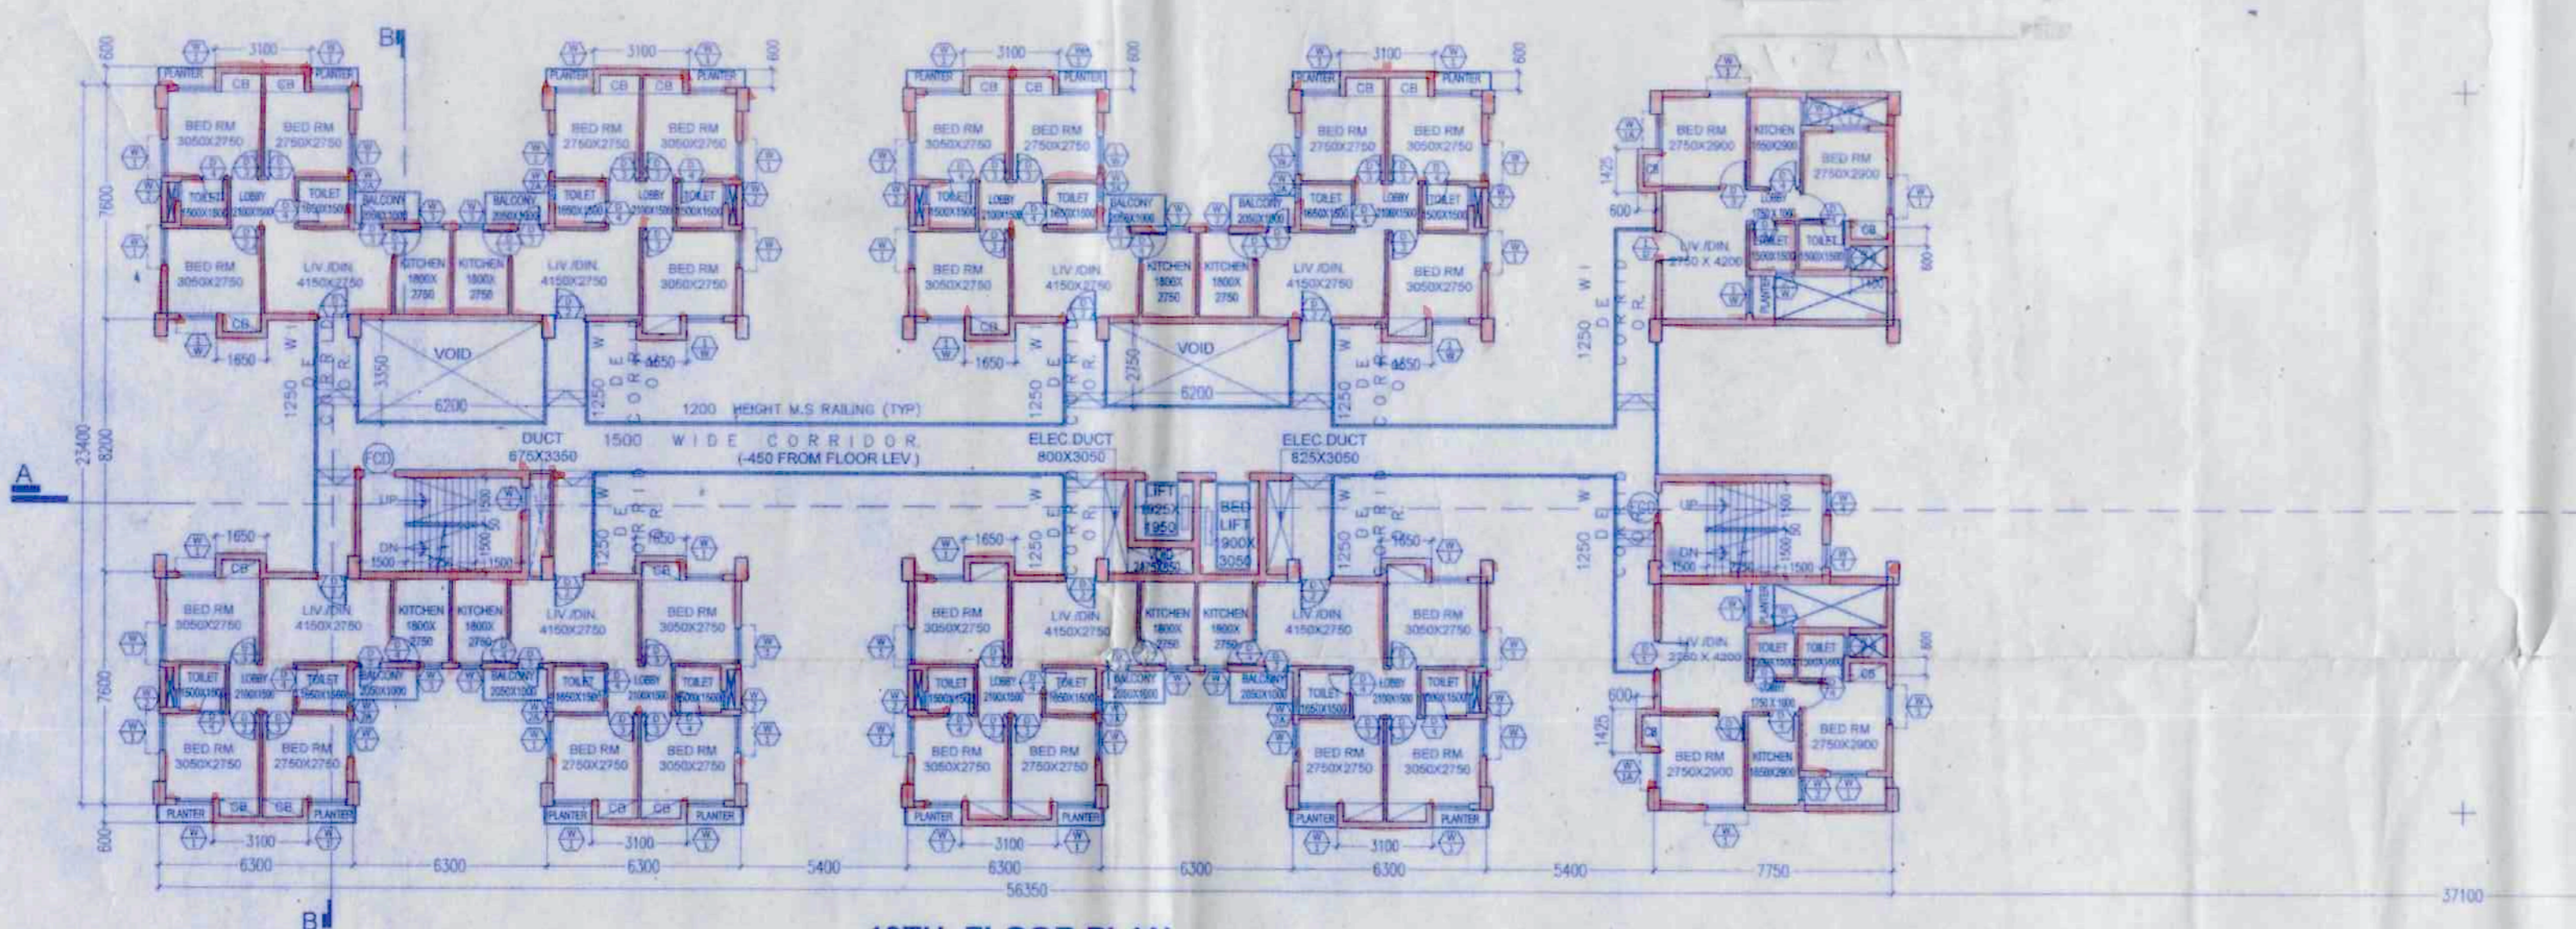


13TH. FLOOR PLAN

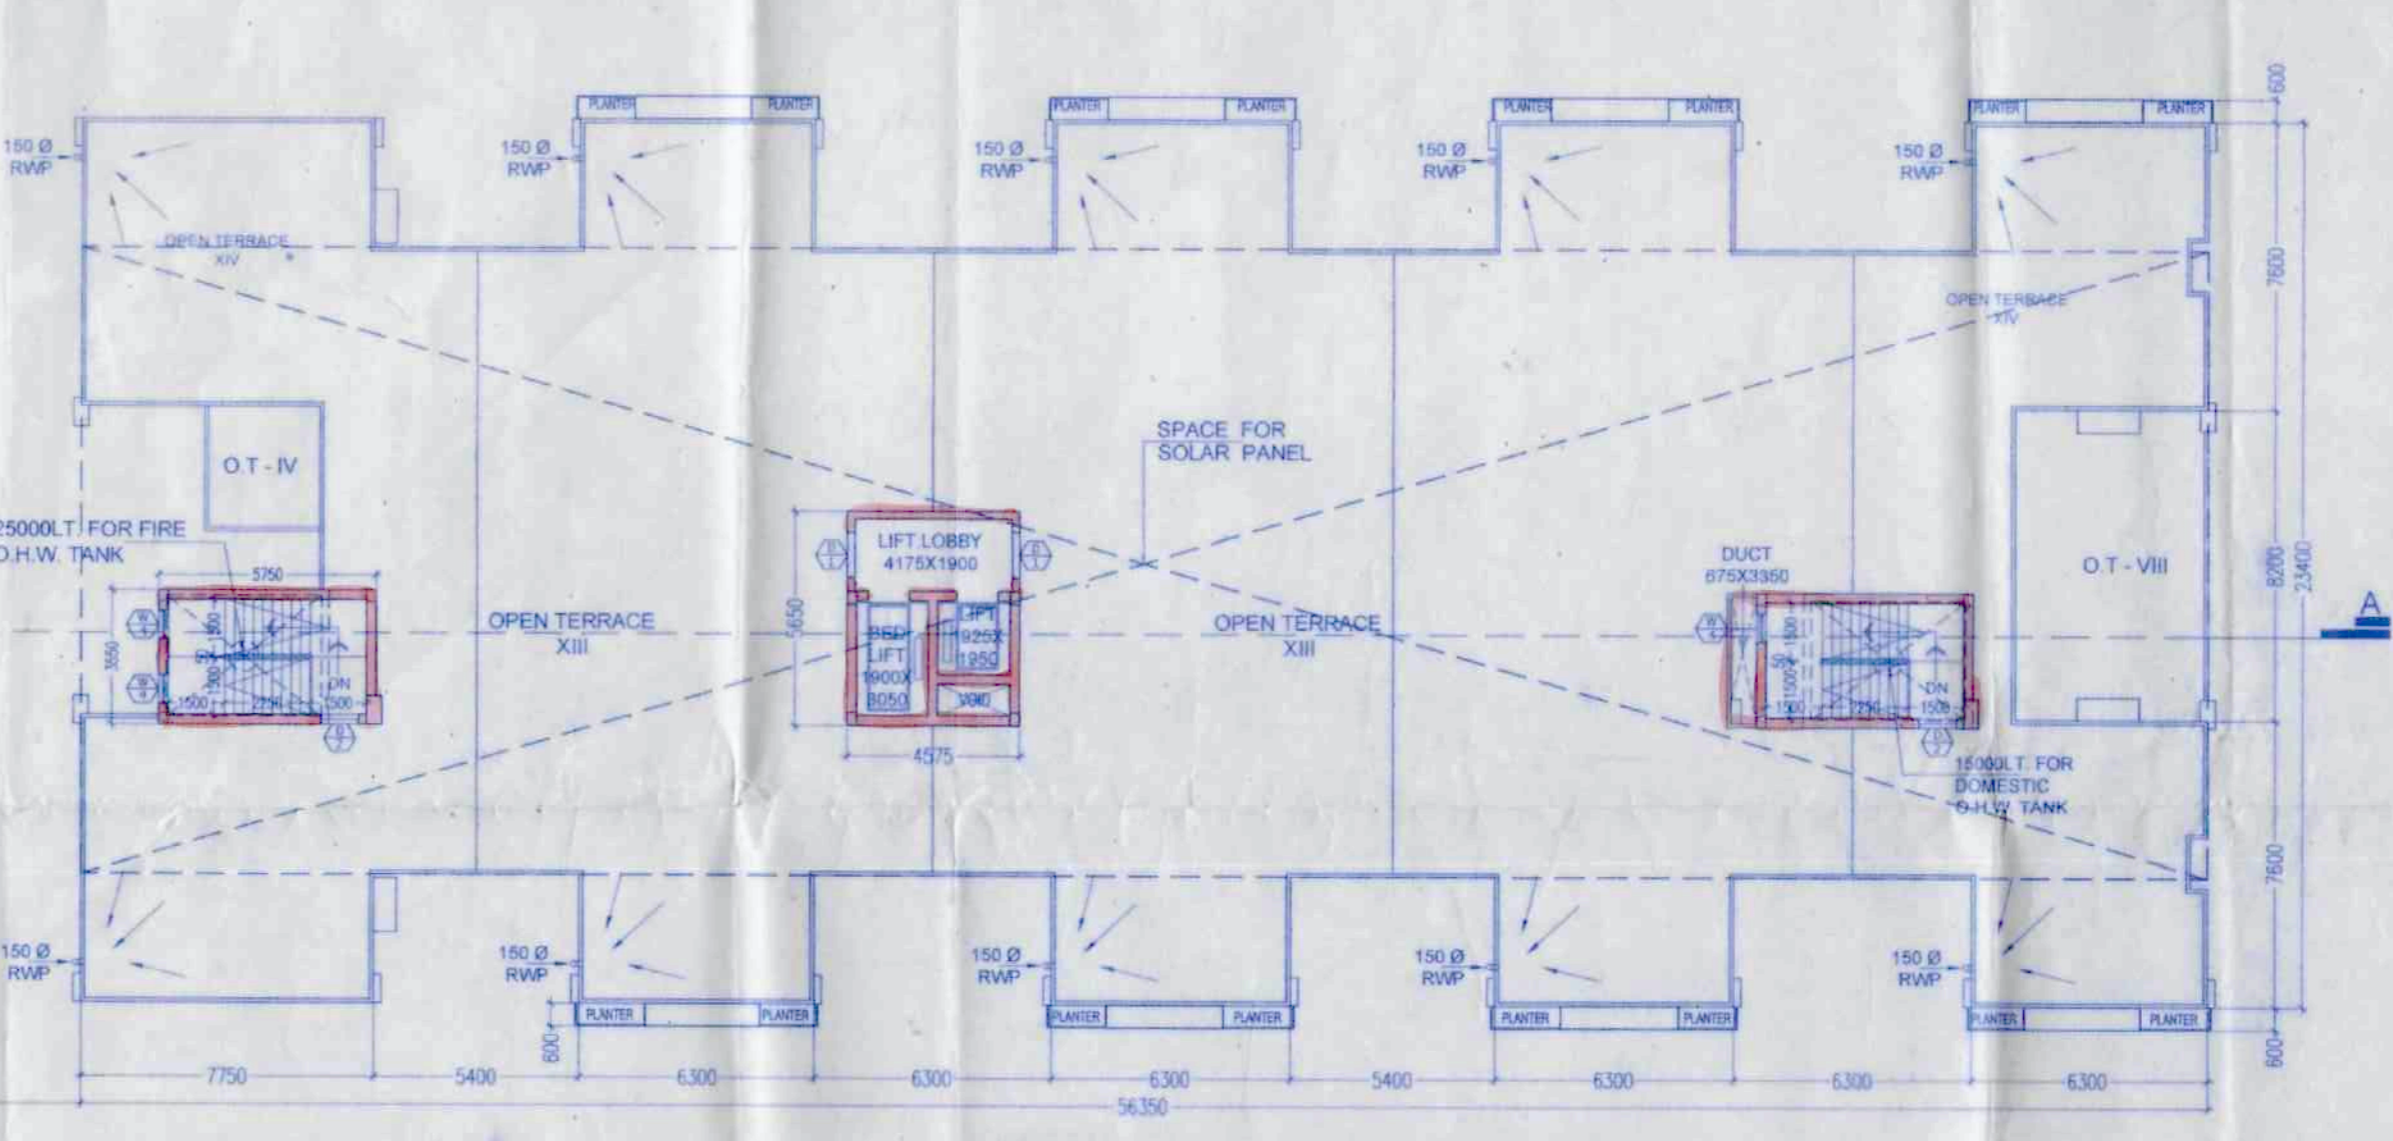


ROOF PLAN

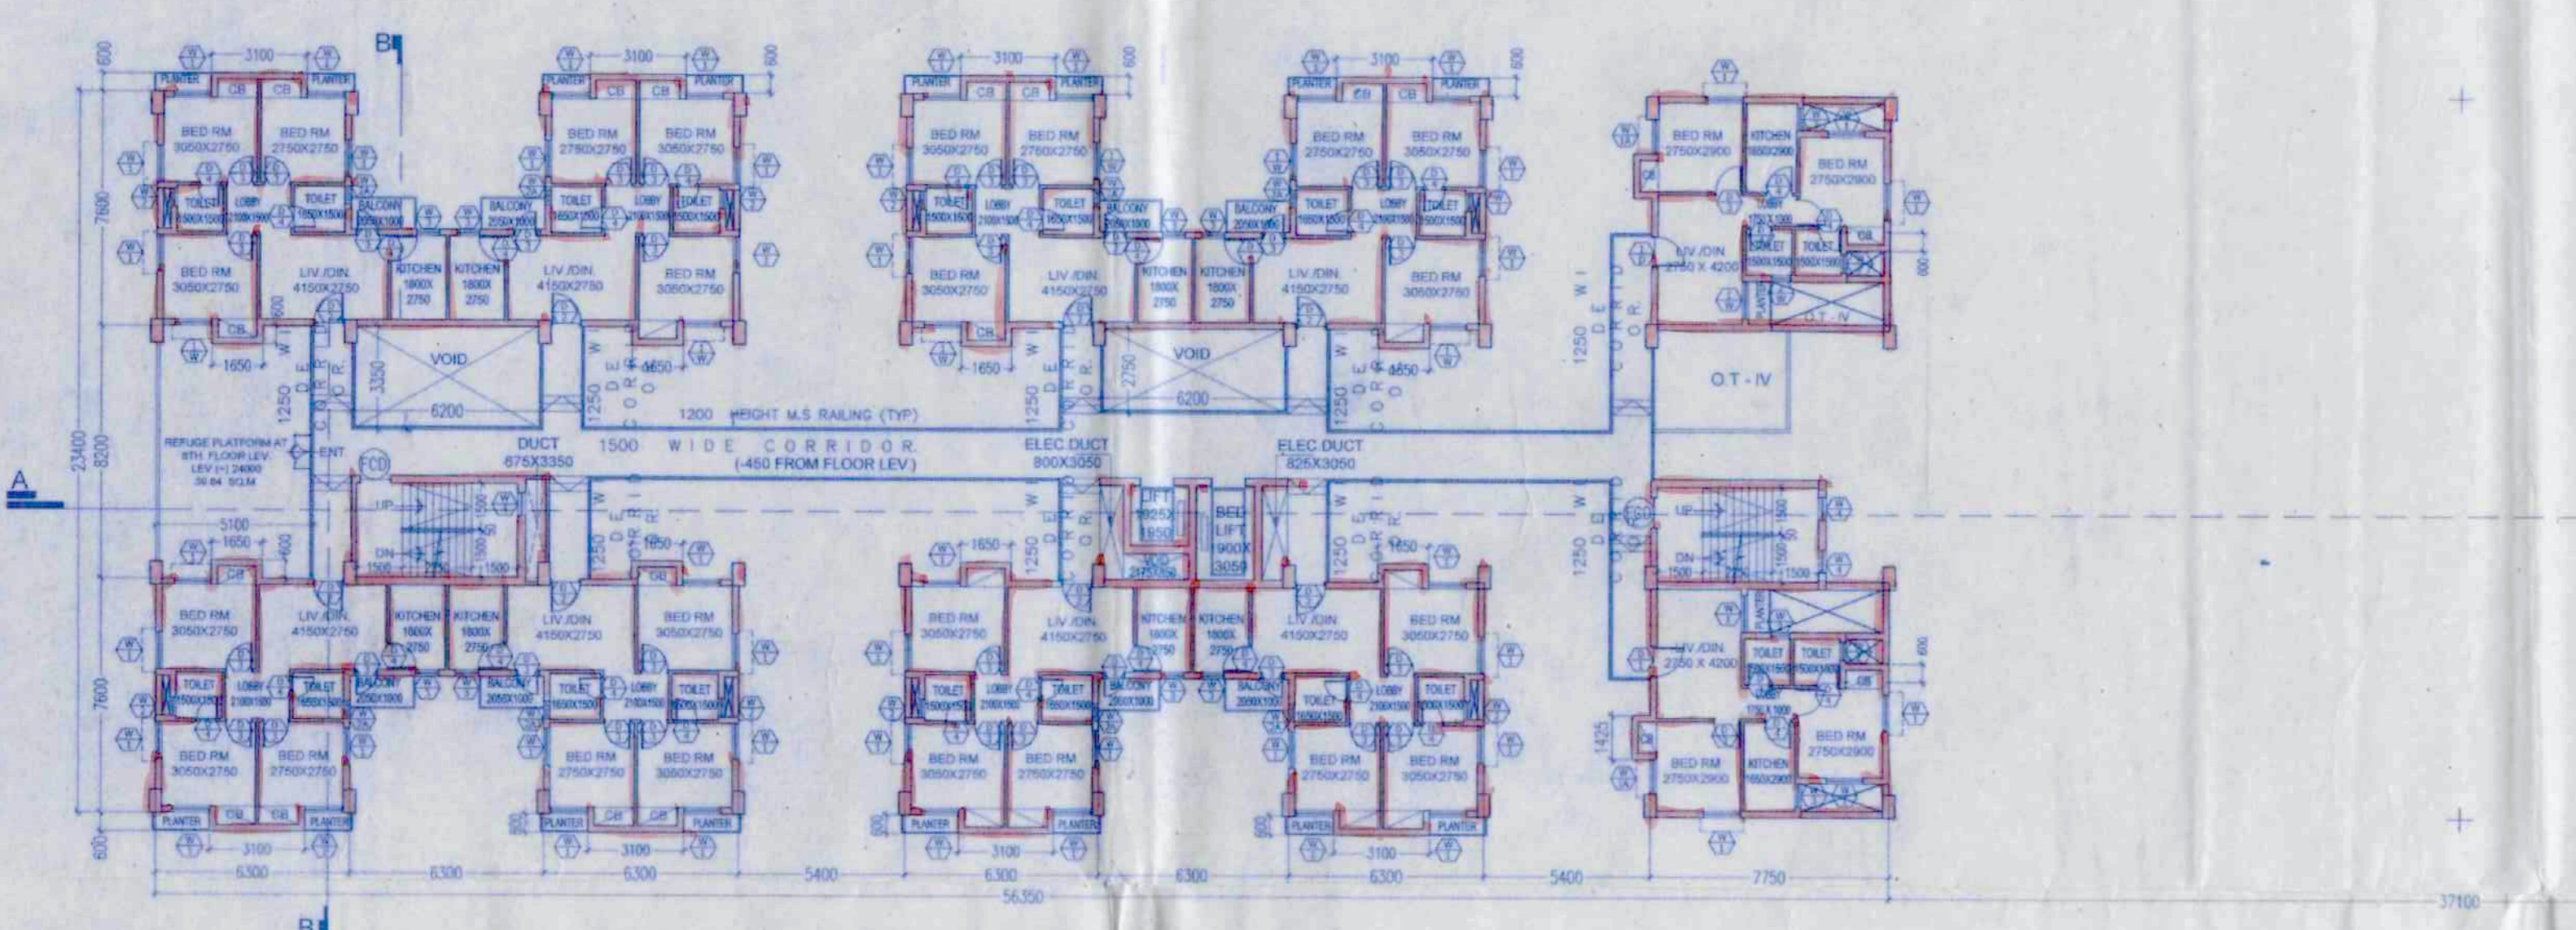

TYPICAL FLOOR PLAN,  
4TH. TO 12TH. FLOOR PLAN

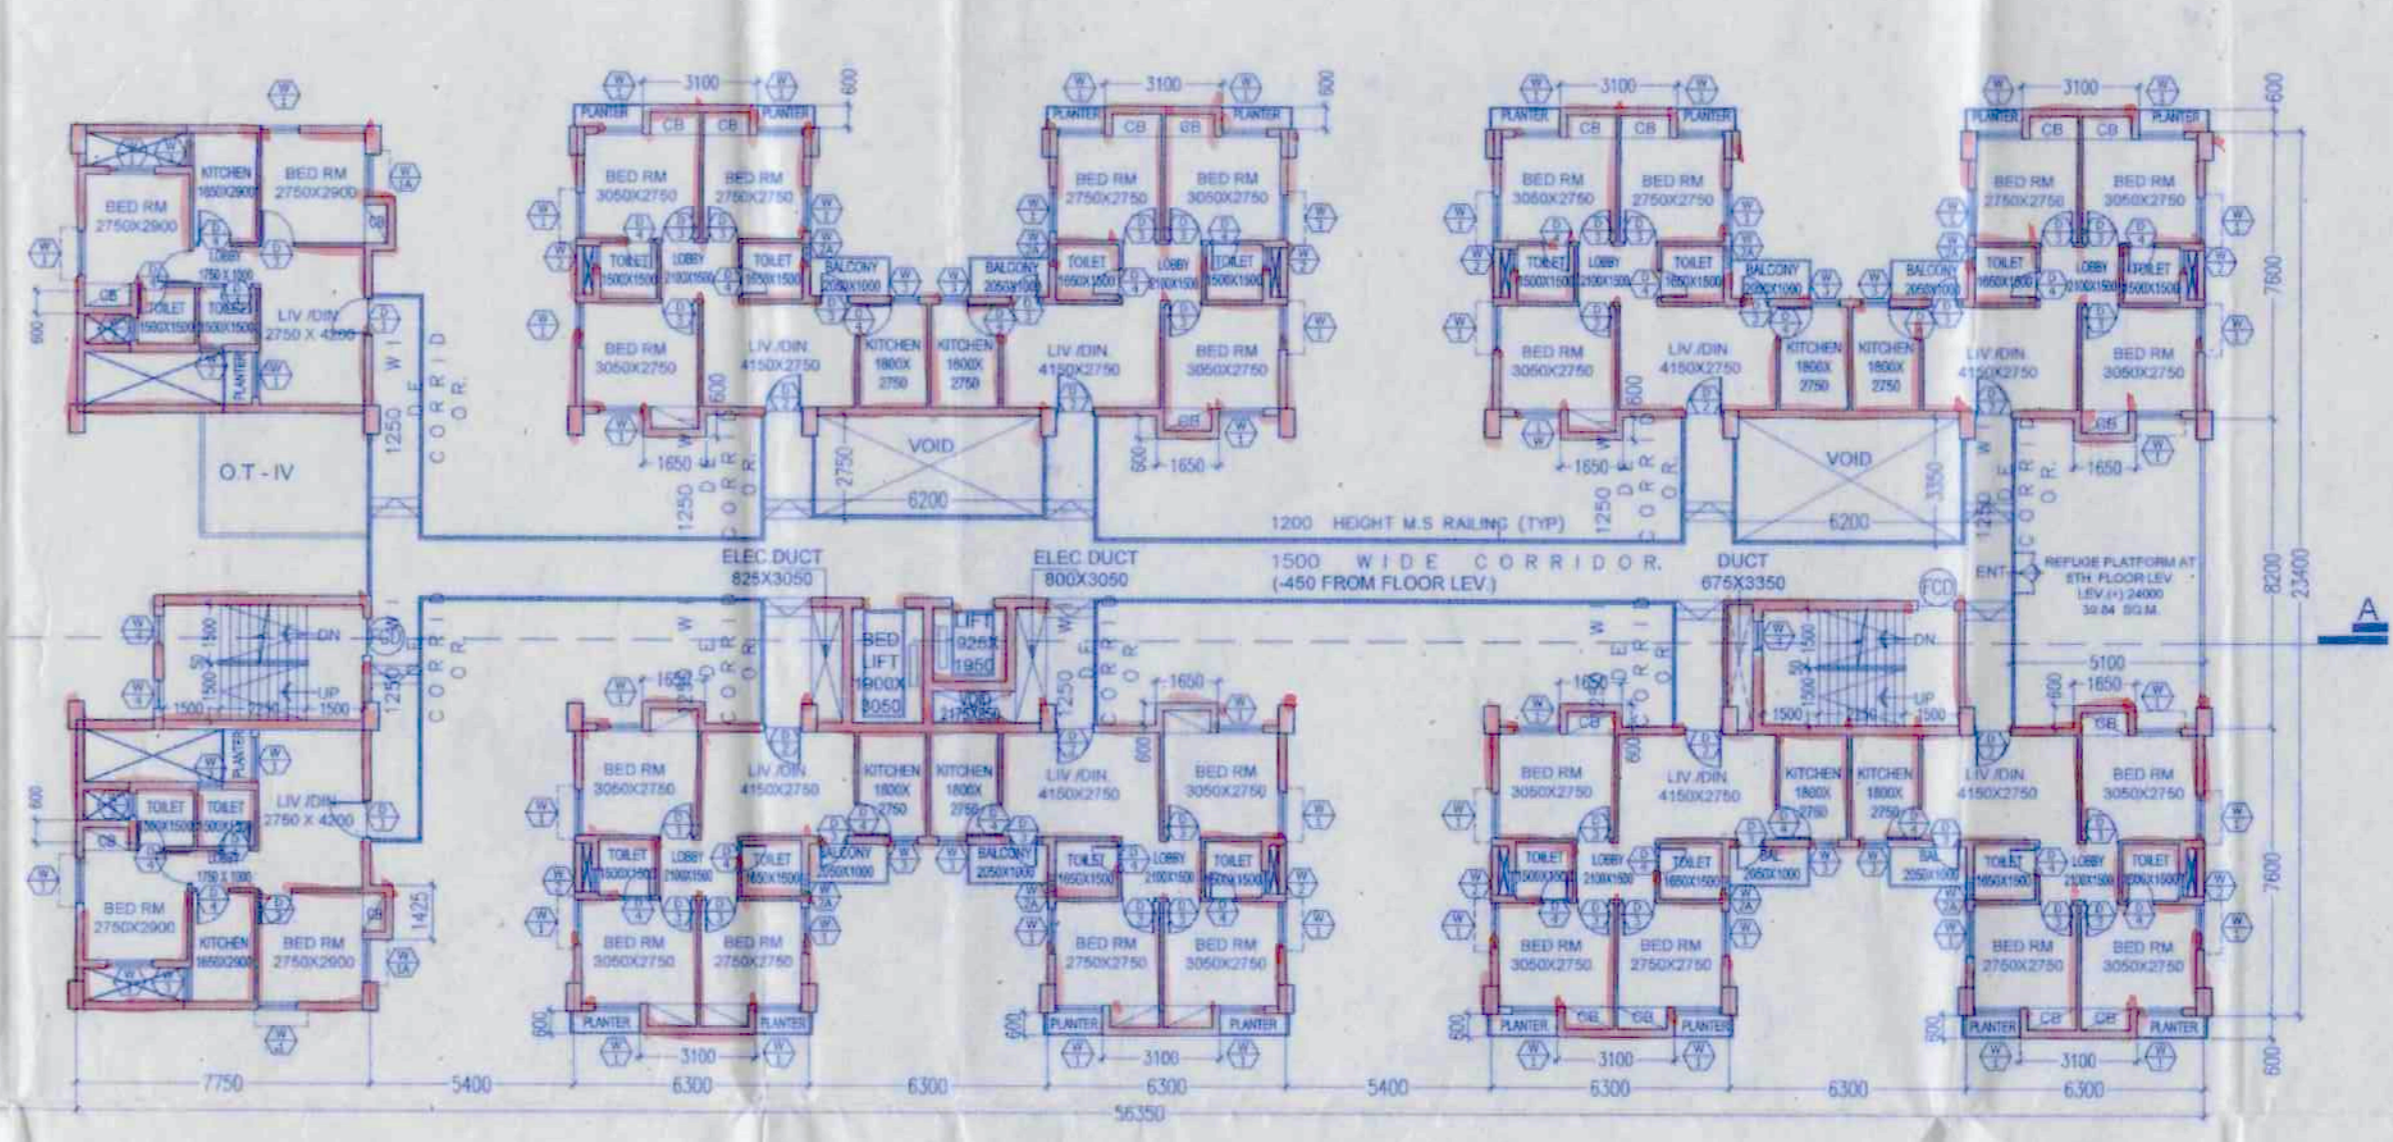


TYPICAL FLOOR PLAN,  
4TH. TO 12TH. FLOOR PLAN

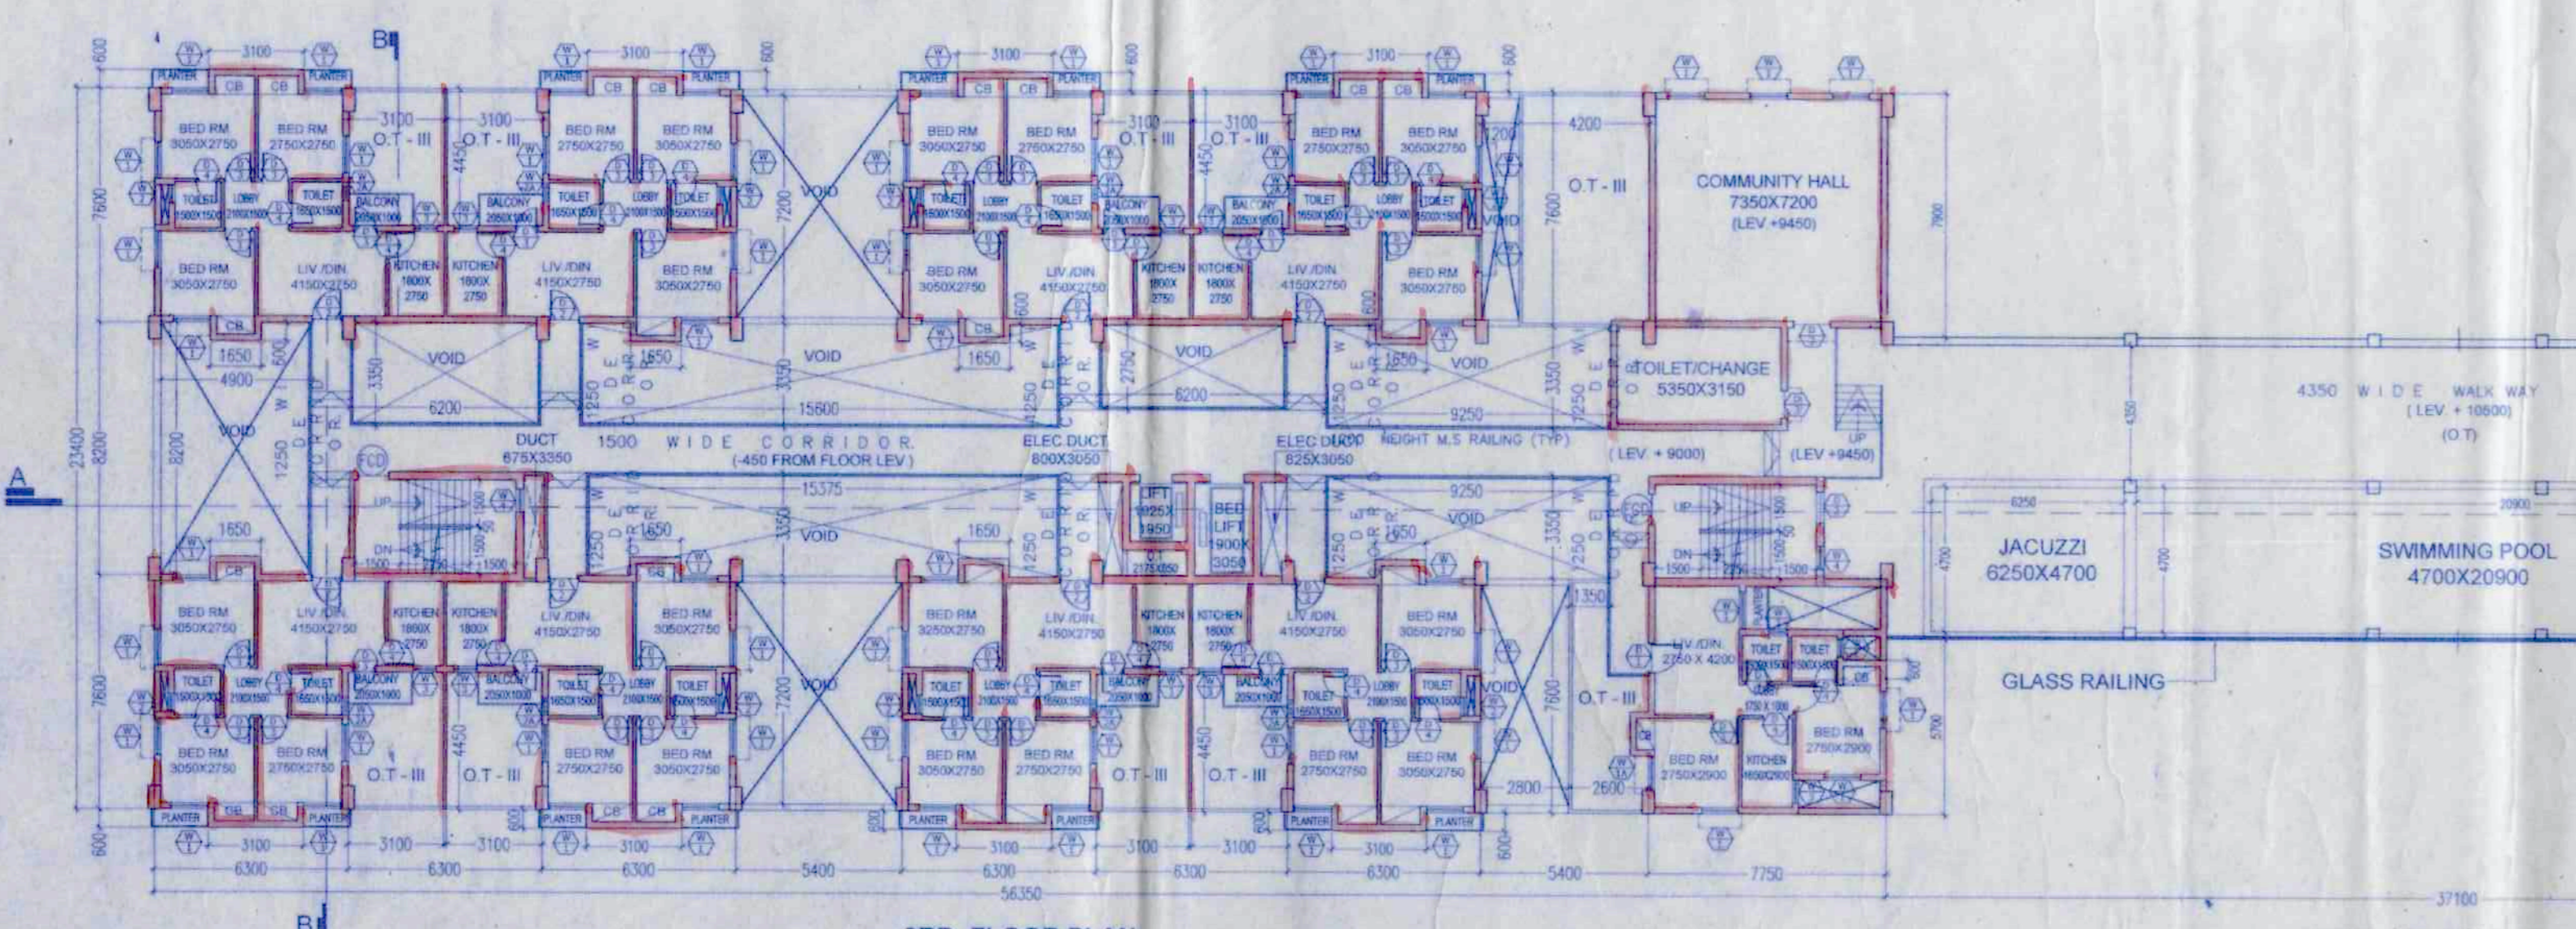

3RD. FLOOR PLAN  
G+13TH. STORIED RESIDENTIAL BUILDING

3RD. FLOOR PLAN

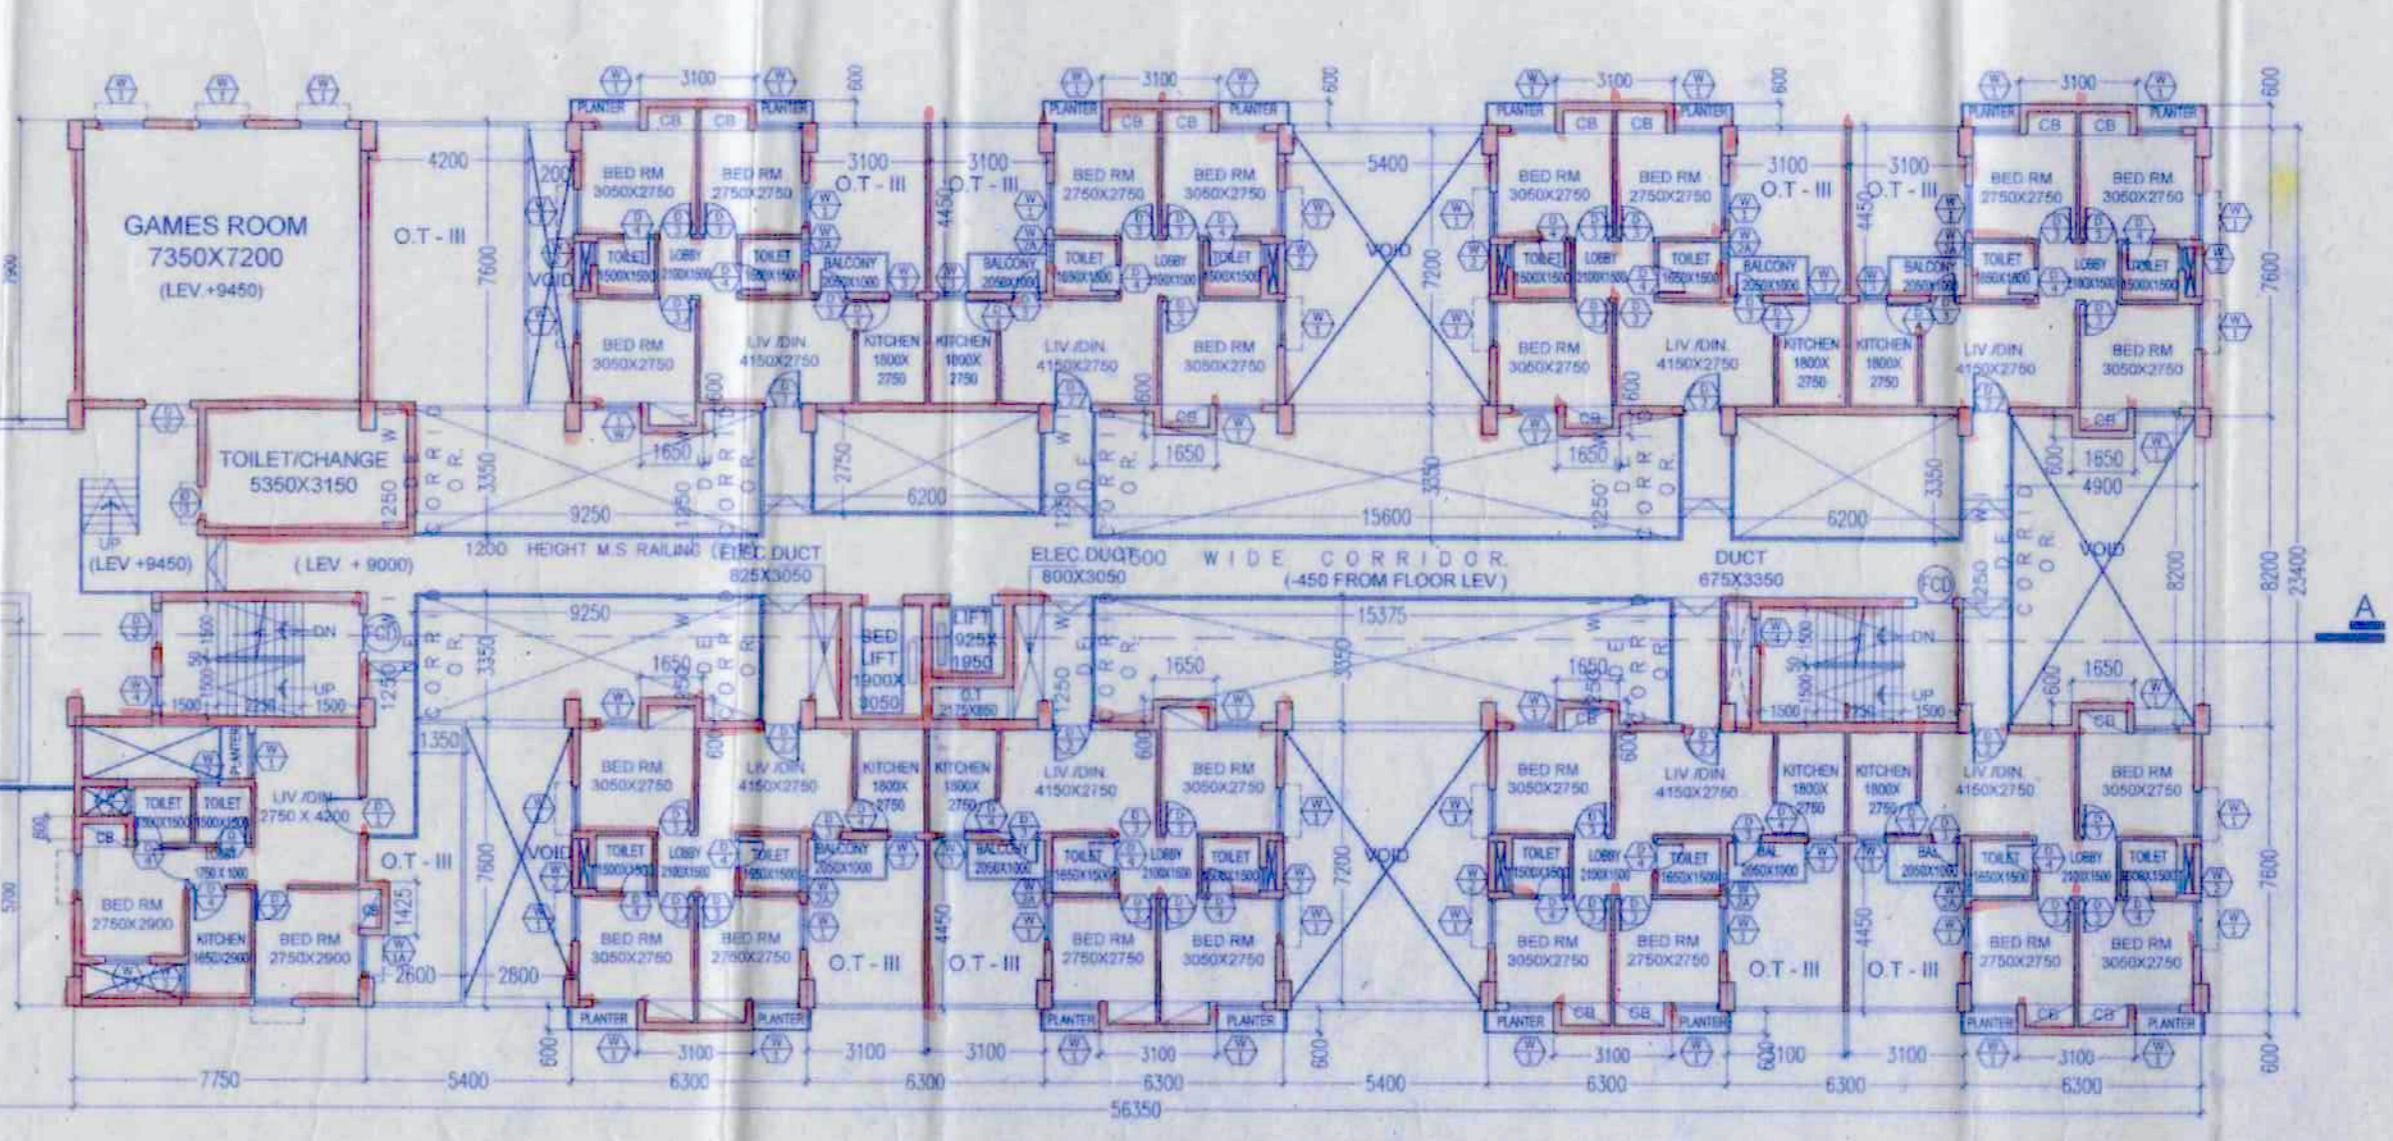

3RD. FLOOR PLAN  
G+12TH. STORIED RESIDENTIAL BUILDING

3RD. FLOOR PLAN

A-53

Sanctioned by the Councilors at their meeting held on 19/2/18  
Vide Item No. 5(11)

Intention should be given to the office before execution

A-53

Any deviation or alteration requires prior sanction of the Municipal Authority

94/13 Block 2 13th flr

Assistant Engineer  
P.W. Department  
Baranagar Municipality



**SANCTIONED**  
Chairman  
Baranagar Municipality

অনুমোদিত মত

স্বাক্ষরিত তারিখ 16/5  
তারিখ 11.5.18

