


PROJECT

PROPOSED G+IV STORIED RESIDENTIAL BUILDING AT HOLDING NO. 2726, KALITALA. RS DAG NOS.1054,1052, 1058,1061,1051,1050,1053,1025,1057,1023,1022,1026; RS KHATIAN NOS. 81,80,83,209,338,475; J.L NO. 47 , WARD NO. 29,MOUZA:- BARHANS FARTABAD, P.S. -SONARPUR, DIST.-24 PGS(S) . UNDER RAJPUR - SONARPUR MUNICIPALITY

LATITUDE : 22.4629 N, LONGITUDE : 88.3869 E



SUNNY CREST

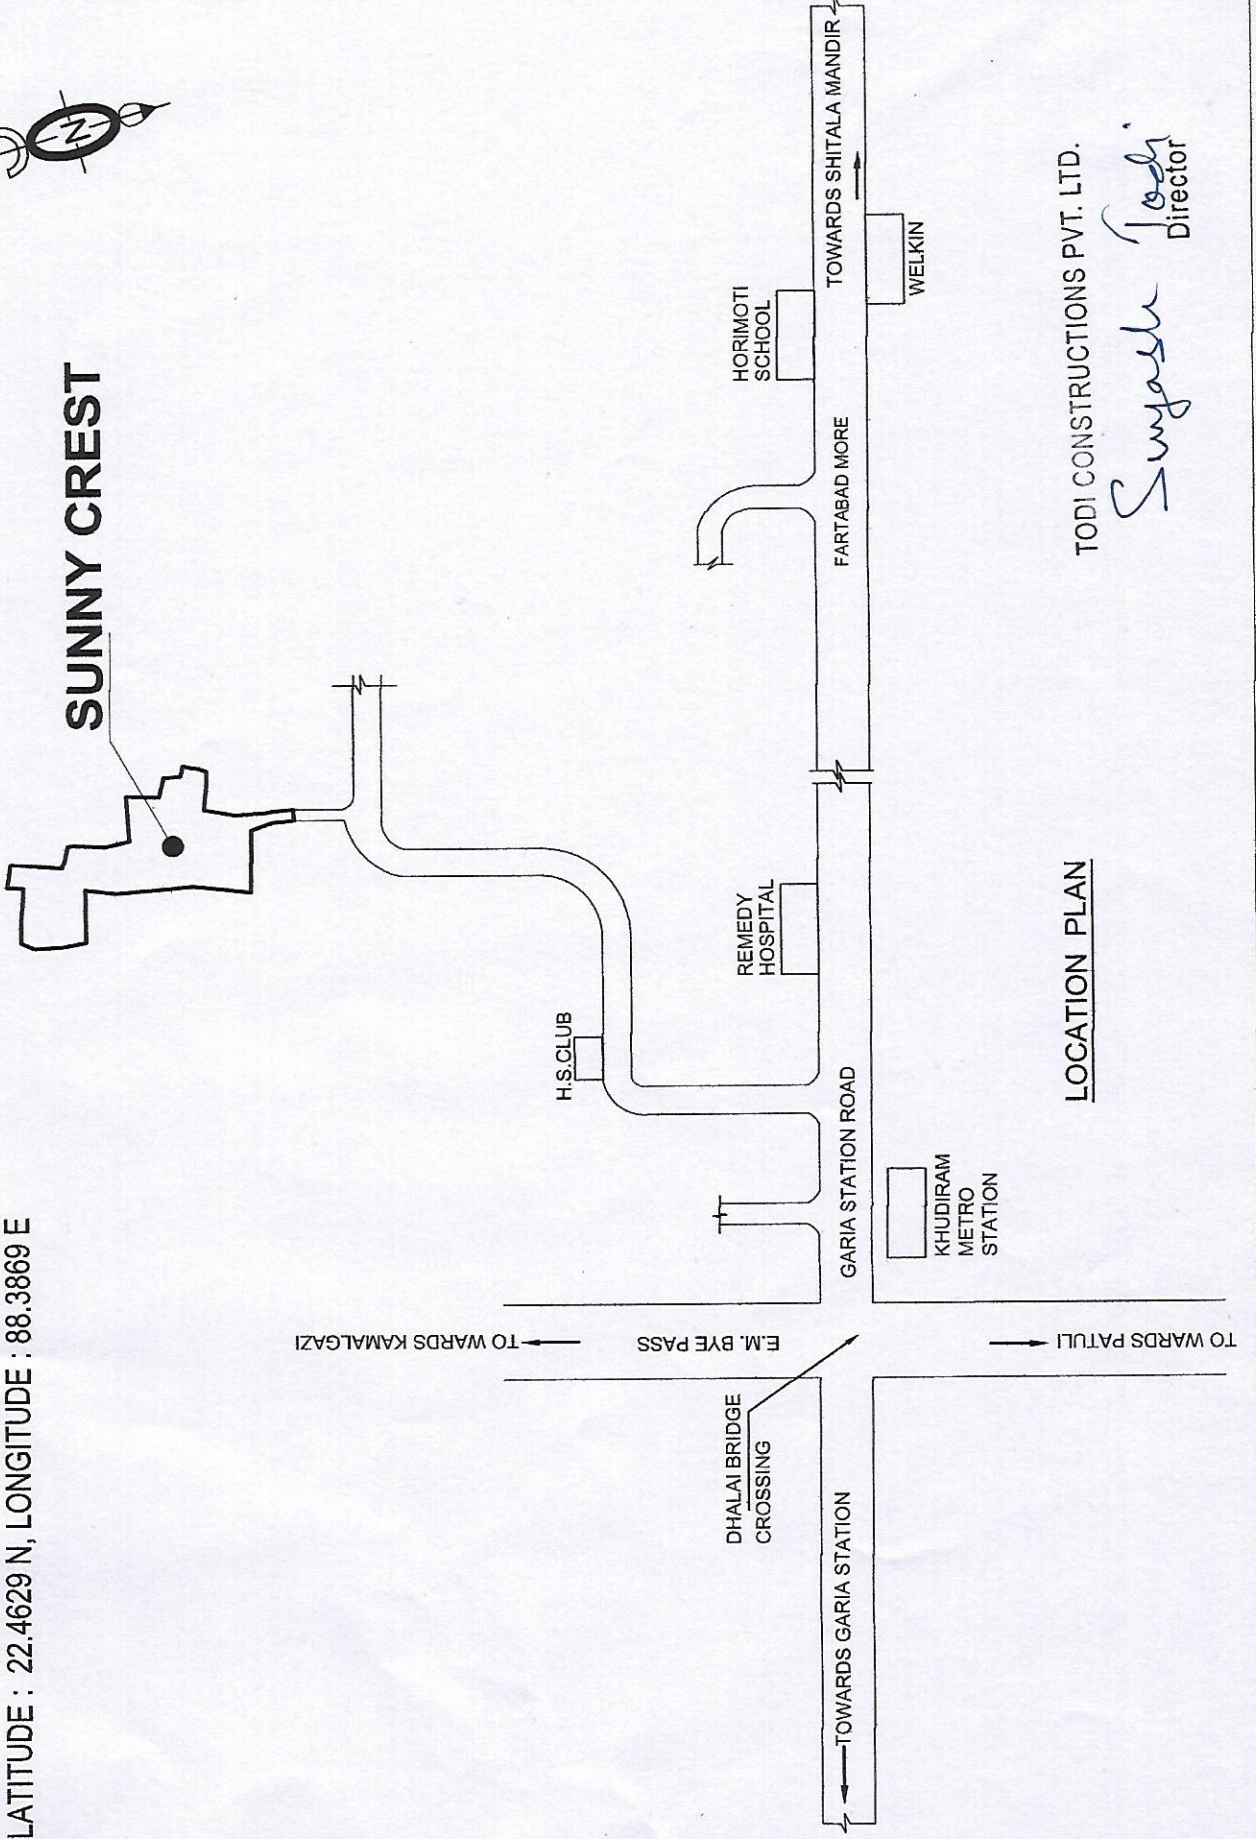

LOCATION PLAN

TODI CONSTRUCTIONS PVT. LTD.

Smyash Todi
Director