



FRONT SIDE ELEVATION

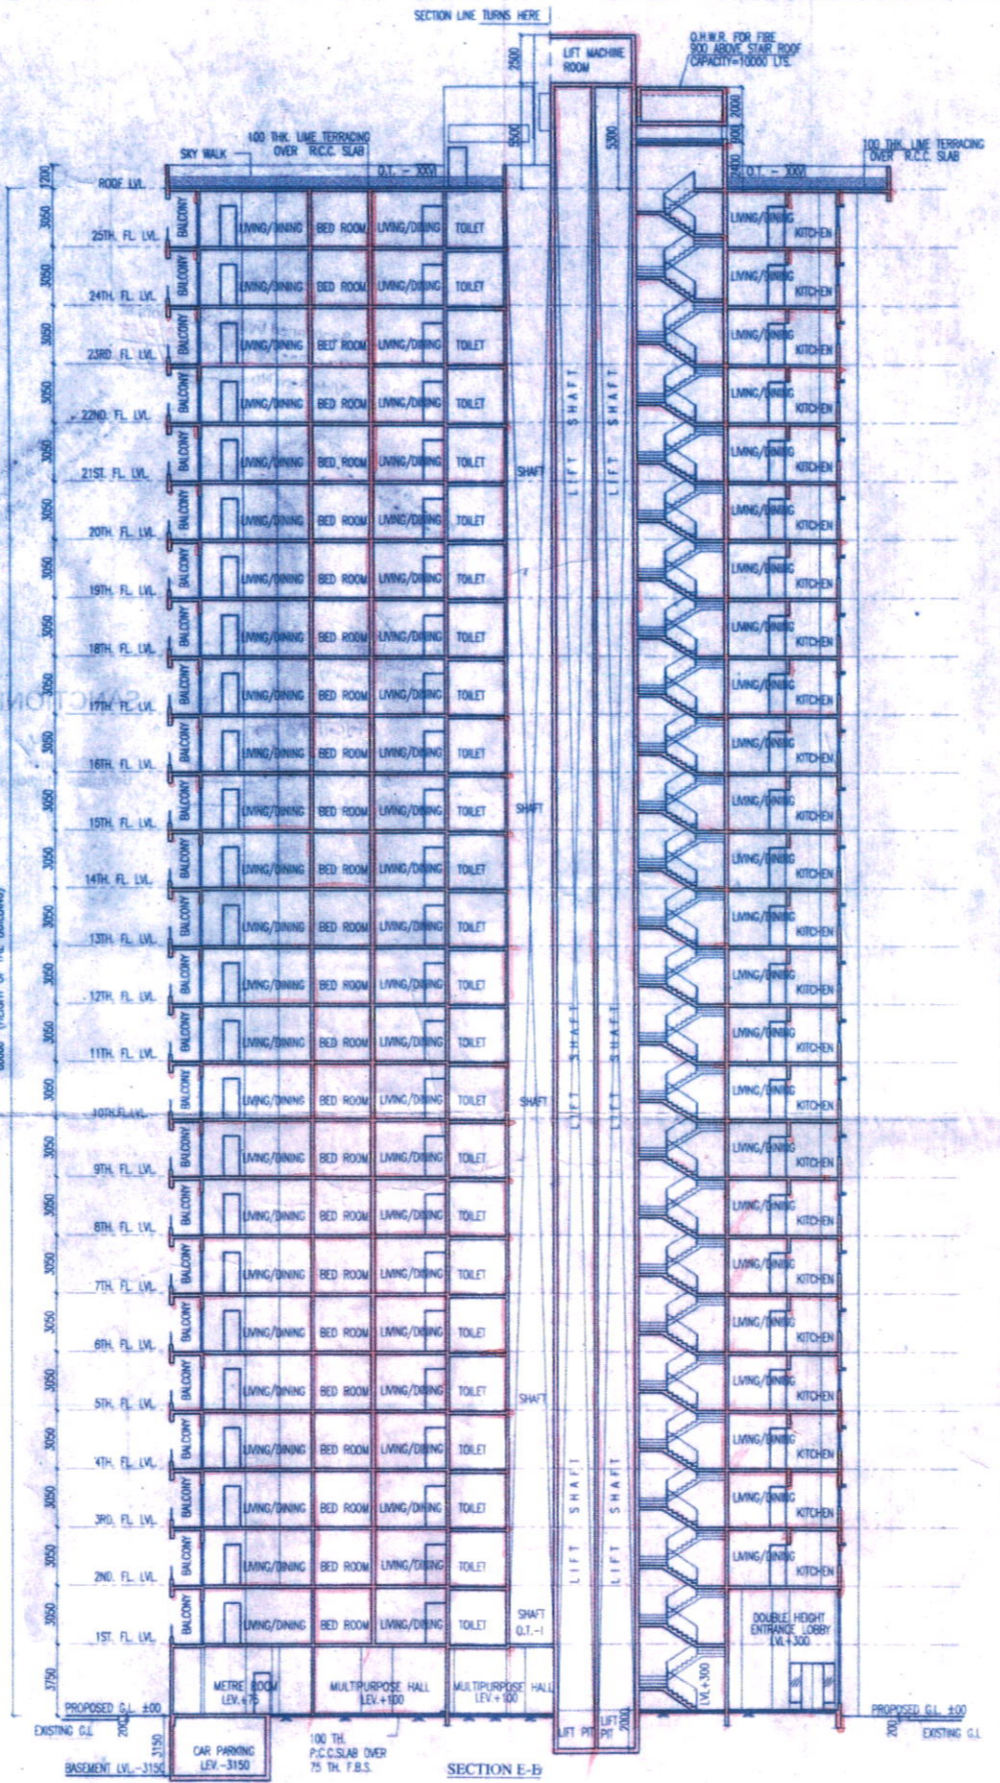

SECTION E-E

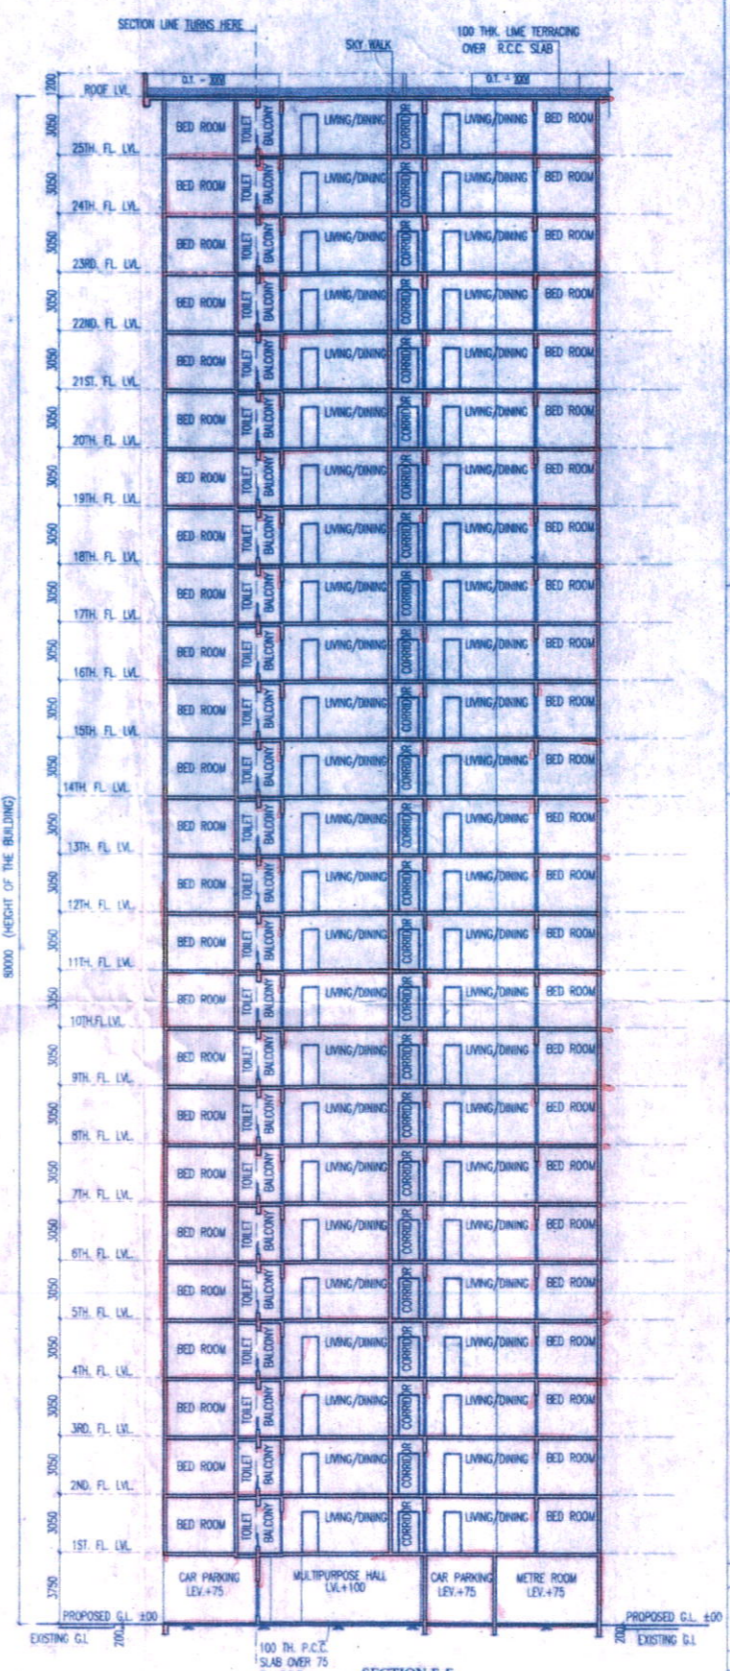

SECTION F-F

**CERTIFICATE OF STRUCTURAL STABILITY**  
 WE HEREBY CERTIFY THAT THE FOUNDATION AND SUPERSTRUCTURE OF THE BUILDING PROPOSED FOR CONSTRUCTION ON PLOT 4 (OLD NO. 1290) WARD NO. 15 (OLD NO. 31/29) HAVE BEEN SO DESIGNED BY ME/US WILL MAKE SUCH FOUNDATION & SUPER STRUCTURE SAFE IN ALL RESPECT INCLUDING THE CONSIDERATION OF BEARING CAPACITY & SETTLEMENT OF SOIL ETC.

JAY PRAKASH BHARAT KUMAR AGRAWAL  
 B. Arch., A.I.I.A.  
 Reg. No. CA / 88 / 10098  
 ARCHITECT SL. NO. - 32(A)  
**SIGNATURE OF ARCHITECT**

*[Signature]*  
 SANJAY KUMAR DUBEY  
 Structural Engineer, ESE-1/142  
 KOLKATA MUNICIPAL CORPORATION  
**SIGNATURE OF STRUCTURAL ENGG.**

*[Signature]*  
 SHYAMAL KUMAR MITRA, B. Tech.  
 GEO-TECHNICAL ENGINEER  
 ENROLLMENT NO. 616R-INDCC/09/10019  
**SIGN OF GEO-TECH. ENGG.**

*[Signature]*  
 B. C. BARMAN, IAS  
 Commissioner-in-Chief  
 Dept. of L. & L.R. and R.R. & R.  
 of W. B.  
**SIGNATURE OF OWNER**

JAY PRAKASH BHARAT KUMAR AGRAWAL  
 B. Arch., A.I.I.A.  
 Reg. No. CA / 88 / 10098  
 ARCHITECT SL. NO. - 32(A)  
**SIGNATURE OF ARCHITECT**

*[Signature]*  
 SANJAY KUMAR DUBEY  
 Structural Engineer, ESE-1/142  
 KOLKATA MUNICIPAL CORPORATION  
**SIGNATURE OF STRUCTURAL ENGG.**

*[Signature]*  
 SHYAMAL KUMAR MITRA, B. Tech.  
 GEO-TECHNICAL ENGINEER  
 ENROLLMENT NO. 616R-INDCC/09/10019  
**SIGN OF GEO-TECH. ENGG.**

TITLE :-  
 FRONT ELEVATION, SECTION E-E & F-F  
 BLOCK 10

PROJECT :-  
 REVISED PLAN OF RESIDENTIAL DEVELOPMENT AT PREMISES NO. 561, BONHOOGLY ARABLE LAND, HOLDING NO. 4 (OLD NO. 1290), WARD NO. 15 (OLD NO. 31/29), DIST. NORTH 24 PARAGANAS, UNDER BARANAGAR MUNICIPALITY, FOR R.R. & R. DEPARTMENT, GOVT. OF W.B. (BONHOOGLY TENEMENT SCHEME) IN THE CONTINUATION OF OLD BUILDING PERMIT NO. BSPW/372/31, DTD. 12.01.09. & SUBSEQUENTLY SANCTIONED VIDE BUILDING PERMIT NO. PWBS/357/15, DATED 10.12.2014 AND FURTHER SANCTIONED VIDE BUILDING PERMIT NO. PWBS/160/15 DATED 24.10.2016 & PARTIAL COMPLETION CERTIFICATE ISSUED VIDE MEMO NO. BMPW/CC/249/15, DATED 05.01.17 FOR I.L.G. BLOCK A,B,C,D & CLUB COMMUNITY

ARCHITECTS

AGRAWAL & AGRAWAL			
BARODA & KOLKATA			
SCALE	DATE	DEALT	CHECKED
1:200	1.11.2017	DNVA	KAUSHIK



A-27

A-27

BL 15

Form EN, Ser 622 FF.

Sanctioned by the Councillors at  
their meeting held on 10/2/18  
Vide Item No. 5 (iv)

Intimation should be given  
to the office before execution

Any deviation or alteration  
requires prior sanction of  
the Municipal Authority



Assistant Engineer  
P.W. Department  
Baranagar Municipality

**SANCTIONED**

অনুমোদিত নকশা  
ইন্স অর সি. ডবলিউ/সি.এ.সি. 11/6/18  
তারিখ 11.05.18

Chairman  
Baranagar Municipality