


FRONT ELEVATION

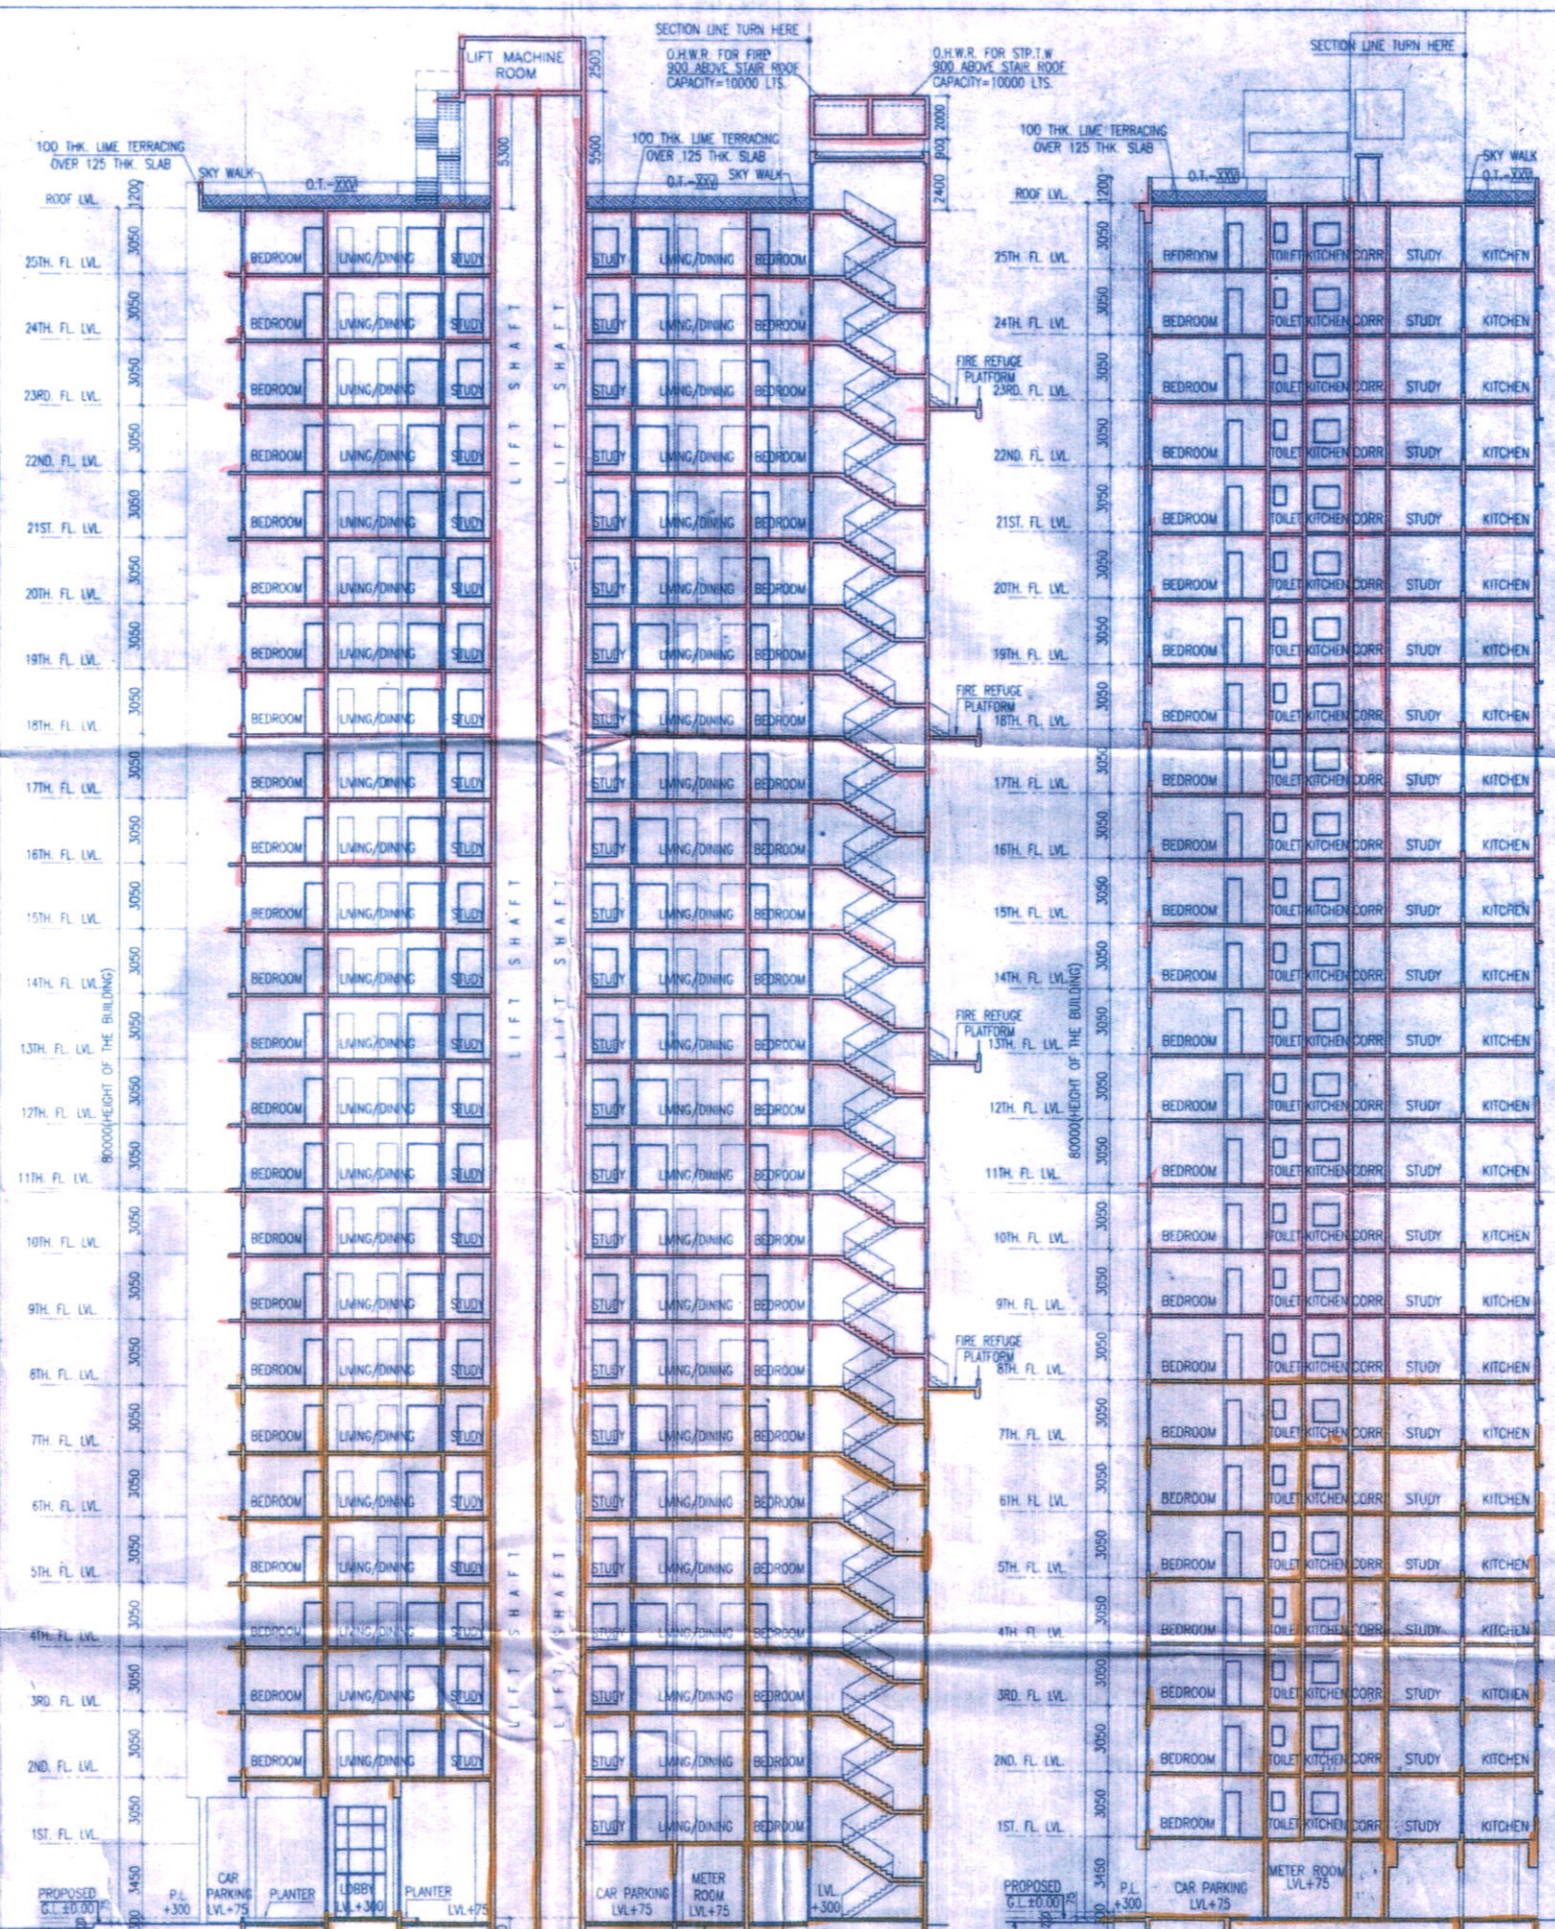

SECTION N-N

SECTION P-P

**CERTIFICATE OF STRUCTURAL STABILITY**

WE HEREBY CERTIFY THAT THE FOUNDATION AND SUPERSTRUCTURE OF THE BUILDING PROPOSED FOR CONSTRUCTION ON PLOT 4 (OLD NO. 1290) WARD NO. 15 (OLD NO. 31/29) HAVE BEEN SO DESIGNED BY ME/US WILL MAKE SUCH FOUNDATION & SUPER STRUCTURE SAFE IN ALL RESPECT INCLUDING THE CONSIDERATION OF BEARING CAPACITY & SETTLEMENT OF SOIL ETC.

JAY PRAKASH BHARAT KUMAR AGRAWAL  
B. Arch., A.I.I.A.  
Reg. No. CA / 86 / 10098  
ARCHITECT SL. NO. - 32(A)

**SIGNATURE OF ARCHITECT**

SANJAY KUMAR DUBEY  
Structural Engineer, ESE-1/142  
KOLKATA MUNICIPAL CORPORATION

**SIGNATURE OF STRUCTURAL ENGG.**

SHYAMAL KUMAR MITRA, E. (CIVIL)  
GEO-TECHNICAL ENGINEER  
ENROLMENT NO. 61ER-HIDCO/09/00910

**SIGN OF GEO-TECH. ENGG.**

B. C. BARMAN, IAS  
Commissioner-in-Chief  
Dept. of L & R and R.R. & R.  
Govt. of W. B.

**SIGNATURE OF OWNER**

JAY PRAKASH BHARAT KUMAR AGRAWAL  
B. Arch., A.I.I.A.  
Reg. No. CA / 86 / 10098  
ARCHITECT SL. NO. - 32(A)

**SIGNATURE OF ARCHITECT**

SANJAY KUMAR DUBEY  
Structural Engineer, ESE-1/142  
KOLKATA MUNICIPAL CORPORATION

**SIGNATURE OF STRUCTURAL ENGG.**

SHYAMAL KUMAR MITRA, E. (CIVIL)  
GEO-TECHNICAL ENGINEER  
ENROLMENT NO. 61ER-HIDCO/09/00910

**SIGN OF GEO-TECH. ENGG.**

TITLE :-  
FRONT ELEVATION, SECTION N-N & P-P BLOCK-1M

PROJECT :-  
REVISED PLAN OF RESIDENTIAL DEVELOPMENT AT PREMISES NO. 561, BONHOOGLY ARABE EAND, HOLDING NO. 4 (OLD NO. 1290), WARD NO. 15 (OLD NO. 31/29), DIST. NORTH 24 PARAGANAS, UNDER BARANAGAR MUNICIPALITY, FOR R.R. & R.D. DEPARTMENT, GOVT. OF W.B. (BONHOOGLY TENEMENT SCHEME) IN THE CONTINUATION OF OLD BUILDING PERMIT NO. BSPW/372/31, DTD. 12.01.09. & SUBSEQUENTLY SANCTIONED VIDE BUILDING PERMIT NO. PWBS/357/15, DATED 10.12.2014 AND FURTHER SANCTIONED VIDE BUILDING PERMIT NO. PWBS/160/15 DATED 24.10.2016 & PARTIAL COMPLETION CERTIFICATE ISSUED VIDE MEMO NO. BMPW/C/249/15, DATED 05.01.17 FOR L.I.G. BLOCK A,B,C,D & CLUB COMMUNITY.

ARCHITECTS  
AGRAWAL & AGRAWAL  
BARODA & KOLKATA

SCALE	DATE	DEALT	CHECKED
1:200	1.11.2017	DIVYA	KAURBK



Sanctioned by the Councilors, at  
their meeting held on 19/2/18  
Vide Item No. 5 (iv)

A-3A  
BL-17M  
Elevated Section NH 2 PP.

Information should be given  
to the office before sanction



Any deviation or alteration  
requires prior sanction of  
the Municipal Authority

For  
Assistant Engineer  
P.W. Department  
Baranagar Municipality

অনুমোদিত নক্সা

শ্রী ব. পি. ভবনিক/স্বাক্ষরিত 16/5  
তারিখ 11.05.18

**SANCTIONED**

  
Chairman  
Baranagar Municipality