


TYPICAL FLOOR PLAN
17TH., 19TH., 21ST., 23RD. & 25TH. FL. LEV.

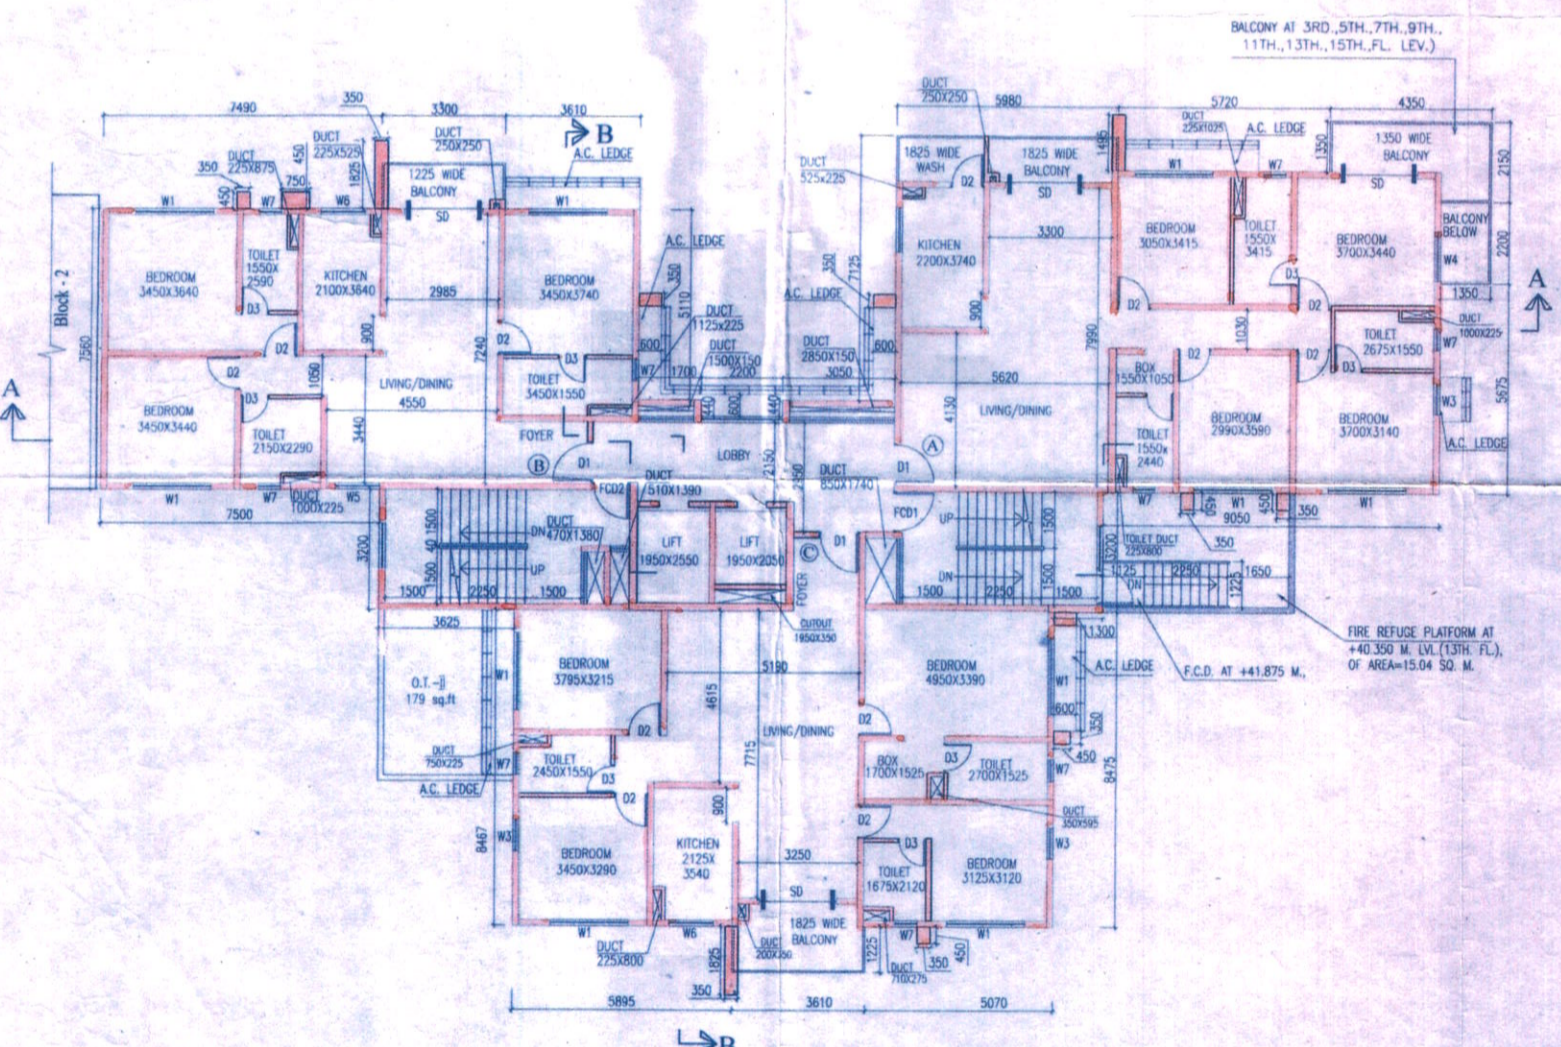

TYPICAL FLOOR PLAN
(3RD., 5TH., 7TH., 9TH., 11TH., 13TH., 15TH., FL. LEV.)

SCHEDULE OF DOORS & WINDOWS			
NO.	SEAL	LINTEL	SIZE
D1	-	2150	1200X2150
D2	-	2150	1100X2150
D3	-	2150	900X2150
D4	-	2150	1000X2150
D5	-	2150	600X2150
D6	-	2150	1500X2150
D7	-	2150	1200X2150
D8	-	2450	1800X2450
DW	-	2450	2400X2450
F.C.D.	-	2150	1200X2150
F.C.D.1	-	2150	1100X2150
F.C.D.2	-	2150	1000X2150
SD	-	2150	2100X2150
SD1	-	2150	1800X2150
SD2	-	2150	1500X2150
SD3	-	2150	1350X2150
SD4	-	2150	1200X2150
W1/W1A	350	2150	2100X1800
W2	350	2150	1800X1800
W3	350	2150	850X1800
W4	350	2150	1350X1800
W5	350	2150	1200X1800
W6	1100	2150	1200X1050
W7	1250	2150	600X900
W8	750	2150	2200X1400
W9	750	2150	1800X1400
W10	750	2150	1000X1400
W11	350	2150	1360X1800, 1360X1800
W12	1100	2150	900X1050
W13	350	2150	1500X1800
W14	350	2150	1325X1800
CG, CG.1, CG.2	-	-	AS PER ELEVATION

CERTIFICATE OF STRUCTURAL STABILITY

WE HEREBY CERTIFY THAT THE FOUNDATION AND SUPERSTRUCTURE OF THE BUILDING PROPOSED FOR CONSTRUCTION ON PLOT 4 (OLD NO. 1290) WARD NO. 15 (OLD NO. 31/29) HAVE BEEN SO DESIGNED BY ME/US WILL MAKE SUCH FOUNDATION & SUPER STRUCTURE SAFE IN ALL RESPECT INCLUDING THE CONSIDERATION OF BEARING CAPACITY & SETTLEMENT OF SOIL ETC.

JAY PRAKASH BHARAT KUMAR AGRAWAL
B. Arch., A.I.I.A.
Reg. No. CA/88/10088
ARCHITECT (BL. NO. - 32(A))

SIGNATURE OF ARCHITECT

SANJAY KUMAR DUBEY
Structural Engineer, ESE-1/142
KOLKATA MUNICIPAL CORPORATION

SIGNATURE OF STRUCTURAL ENGG.

SHYAMAL KUMAR MITRA, S.E. (CIVIL)
Geo-Technical Engineer
REG. NO. GE/10088/2011/2014

SIGNATURE OF GEO-TECH. ENGG.

B. C. BARMAN, IAB
Commissioner-in-Chief
Dept. of L & R and R.R.B.
Govt. of W. B.

SIGNATURE OF OWNER

JAY PRAKASH BHARAT KUMAR AGRAWAL
B. Arch., A.I.I.A.
Reg. No. CA/88/10088
ARCHITECT (BL. NO. - 32(A))

SIGNATURE OF ARCHITECT

SANJAY KUMAR DUBEY
Structural Engineer, ESE-1/142
KOLKATA MUNICIPAL CORPORATION

SIGNATURE OF STRUCTURAL ENGG.

SHYAMAL KUMAR MITRA, S.E. (CIVIL)
Geo-Technical Engineer
REG. NO. GE/10088/2011/2014

SIGNATURE OF GEO-TECH. ENGG.

TITLE - TYPICAL FLOOR PLAN (3RD., 5TH., 7TH., 9TH., 11TH., 13TH., 15TH., FL. LEV.) & TYPICAL FLOOR PLAN (17TH., 19TH., 21ST., 23RD. & 25TH. FL. LEV.) BLOCK 1A

PROJECT - REVISED PLAN OF RESIDENTIAL DEVELOPMENT AT PREMISES NO. 561, BONHOOGLY ARABLE LAND, HOLDING NO. 4 (OLD NO. 1290), WARD NO. 15 (OLD NO. 31/29), DIST. NORTH 24 PARAGANAS, UNDER BARANAGAR MUNICIPALITY, FOR R.R. & R. DEPARTMENT, GOVT. OF W.B. (BONHOOGLY TENEMENT SCHEME) IN THE CONTINUATION OF OLD BUILDING PERMIT NO. BSPW/372/31, DTD. 12.01.09, & SUBSEQUENTLY SANCTIONED VIDE BUILDING PERMIT NO. PWBS/357/15, DATED 10.12.2014 AND FURTHER SANCTIONED VIDE BUILDING PERMIT NO. PWBS/160/15 DATED 24.10.2016 & PARTIAL COMPLETION CERTIFICATE ISSUED VIDE MEMO NO. BMPW/CC/249/15, DATED 05.01.17 FOR L.I.G. BLOCK A.B.C. D & CLUB COMMUNITY.

ARCHITECTS

AGRAWAL & AGRAWAL
BARODA & KOLKATA

SCALE	DATE	DEALT	CHECKED
1 : 100	1.11.2017	FATMA	KAUSHIK

14

Sanctioned by the Councillors at
their meeting held on 19/2/18
Vide Item No. 5(iv)

Any deviation or alteration
requires prior sanction of
the Municipal Authority

Information should be given
to the office before sanction



B 1A, 7x, 3rd, 5th, 7th, 9th, 11th, 13th,
15th & 17th, 19th, 21st, 23rd, 25th

Assistant Engineer
P.W. Department
Baranagar Municipality

SANCTIONED

Chairman
Baranagar Municipality

जनसौंपक मञ्ज

संख्या नं. नि. उपनि. /सा. नि. 116/15
दिनांक 11.06.18