


FRONT ELEVATION

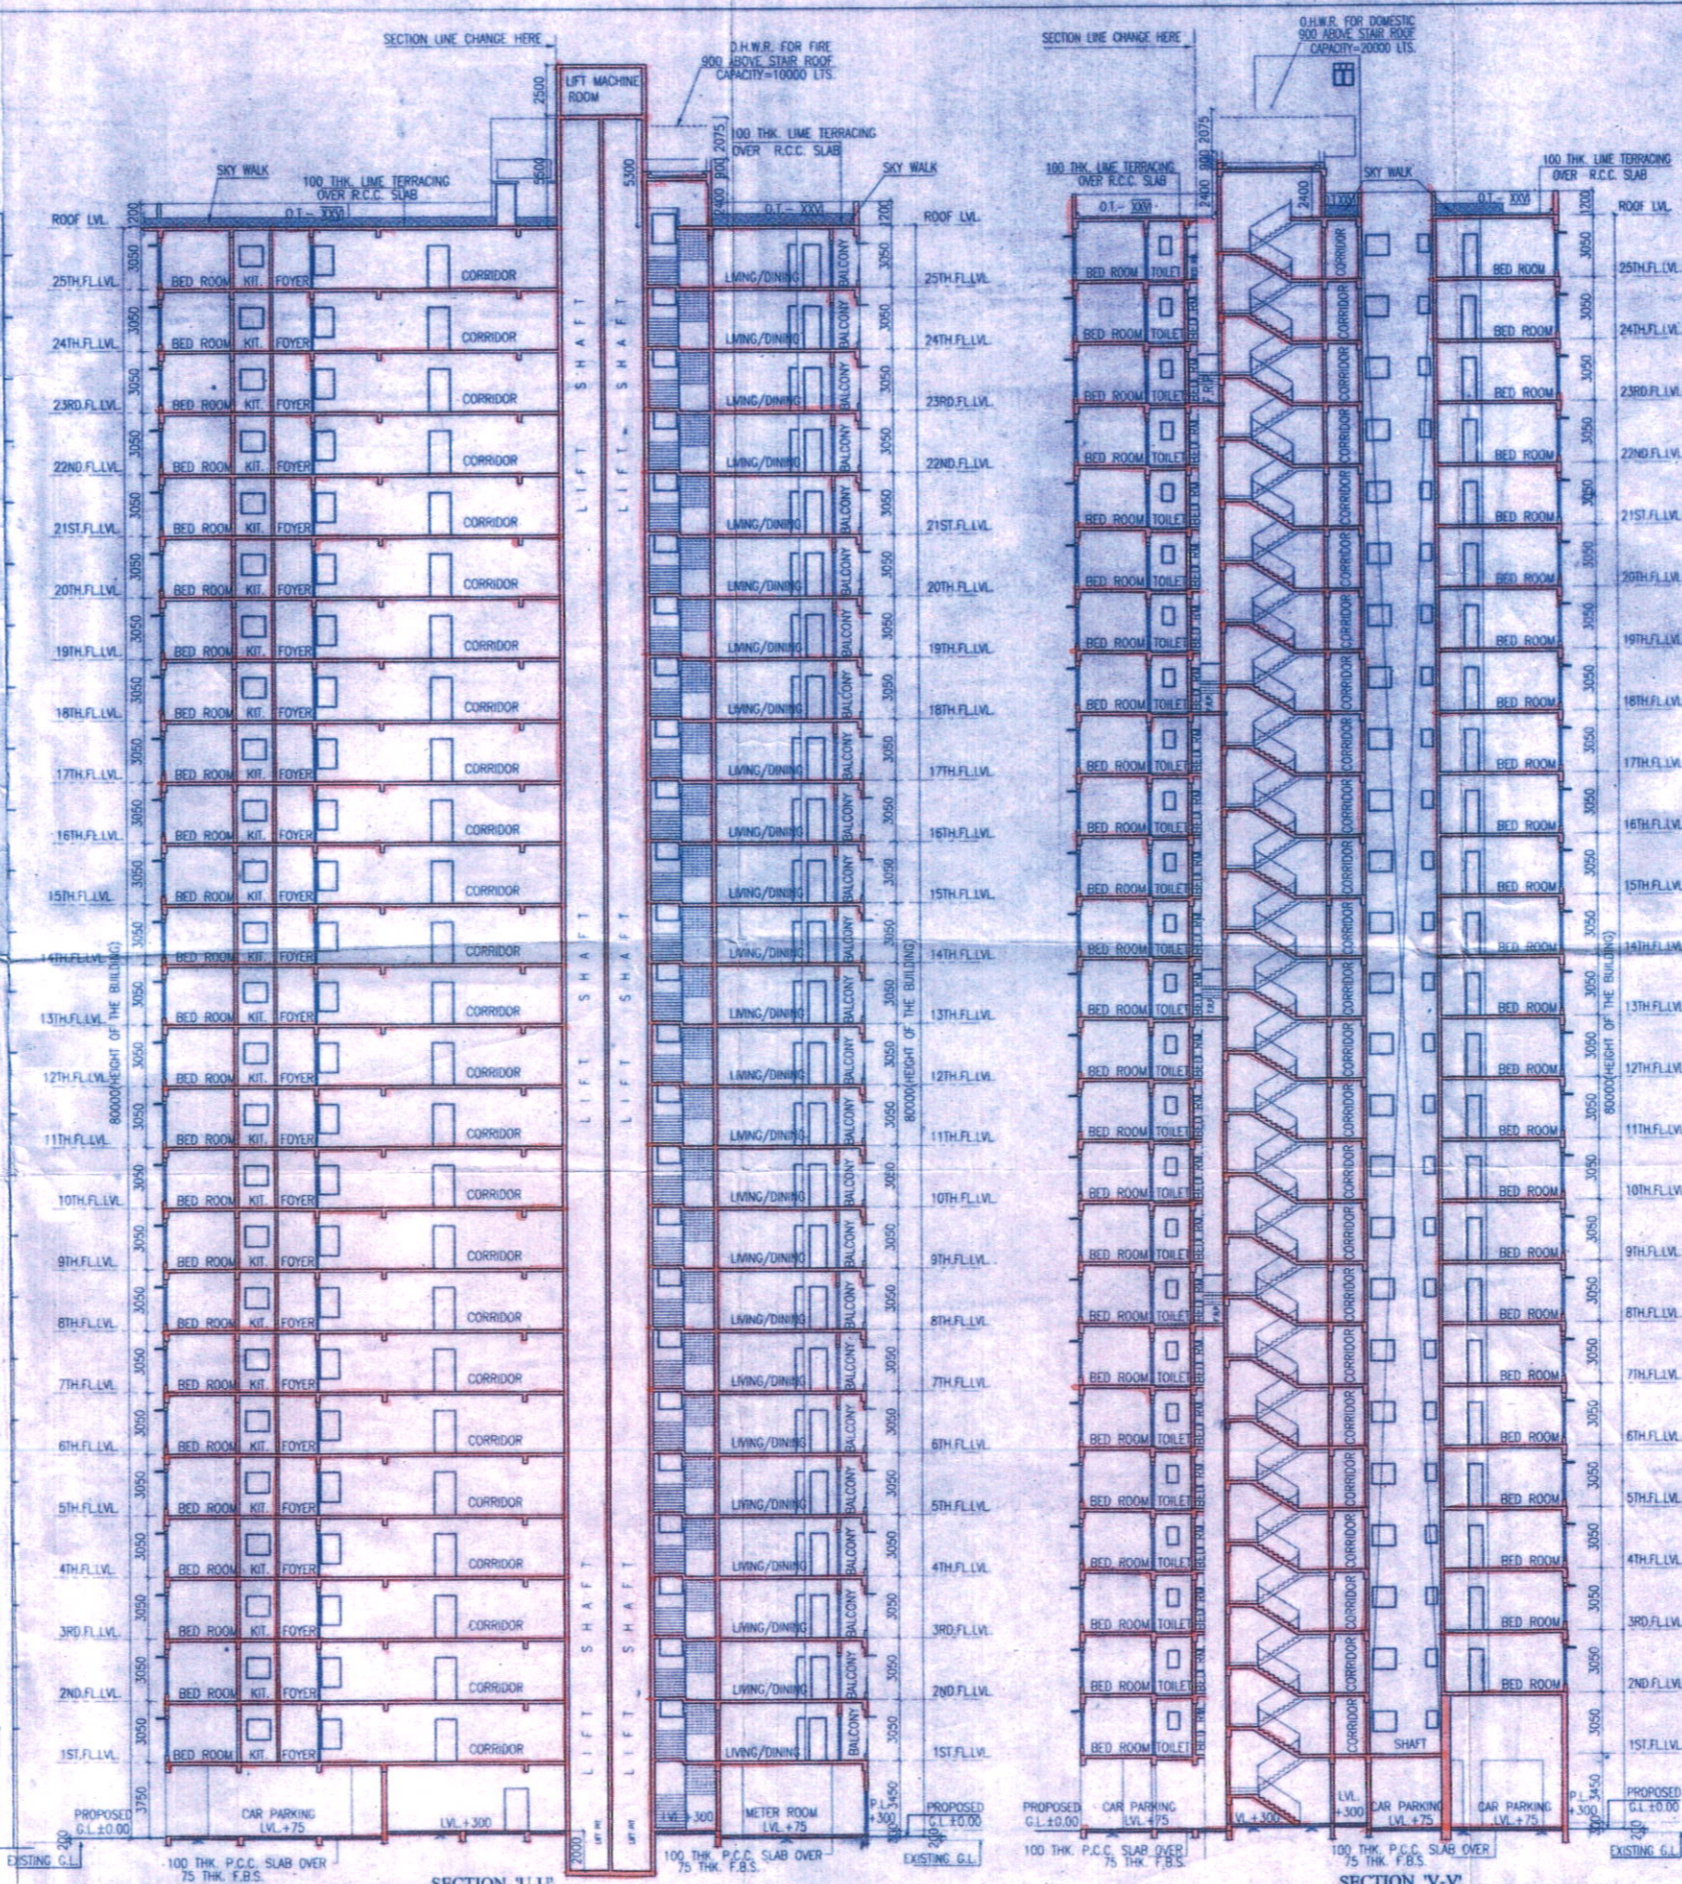

SECTION 'U-U'

SECTION 'V-V'

CERTIFICATE OF STRUCTURAL STABILITY

WE HEREBY CERTIFY THAT THE FOUNDATION AND SUPERSTRUCTURE OF THE BUILDING PROPOSED FOR CONSTRUCTION ON PLOT 4 (OLD NO. 1290) WARD NO. 15 (OLD NO. 31/29) HAVE BEEN SO DESIGNED BY ME/US WILL MAKE SUCH FOUNDATION & SUPER STRUCTURE SAFE IN ALL RESPECT INCLUDING THE CONSIDERATION OF BEARING CAPACITY & SETTLEMENT OF SOIL ETC.

JAY PRAKASH BHARAT KUMAR AGRAWAL
B. Arch., A.I.I.A.
Reg. No. CA/155/10098
ARCHITECT SL. NO. - 32(A)
SIGNATURE OF ARCHITECT

[Signature]
SANJAY KUMAR DUBEY
Structural Engineer, ESE-1/142
KOLKATA MUNICIPAL CORPORATION
SIGNATURE OF STRUCTURAL ENGG.

[Signature]
SHYAMAL KUMAR MITRA (RETCVIL)
GEO-TECHNICAL ENGINEER
ENROLLMENT NO. 618-HDCO/09/10019
SIGN OF GEO-TECH. ENGG.

[Signature]
B. C. BARMAN, IAS
Commissioner-in-Chief
Deptt. of L. & R. and R. R. & R.
Govt. of W. B.
SIGNATURE OF OWNER

JAY PRAKASH BHARAT KUMAR AGRAWAL
B. Arch., A.I.I.A.
Reg. No. CA/155/10098
ARCHITECT SL. NO. - 32(A)
SIGNATURE OF ARCHITECT

[Signature]
SANJAY KUMAR DUBEY
Structural Engineer, ESE-1/142
KOLKATA MUNICIPAL CORPORATION
SIGNATURE OF STRUCTURAL ENGG.

[Signature]
SHYAMAL KUMAR MITRA (RETCVIL)
GEO-TECHNICAL ENGINEER
ENROLLMENT NO. 618-HDCO/09/10019
SIGN OF GEO-TECH. ENGG.

TITLE :- FRONT ELEVATION, SECTION 'U-U' & 'V-V' BLOCK 10

PROJECT :- REVISED PLAN OF RESIDENTIAL DEVELOPMENT AT PREMISES NO. 561, BONHOOGLY ARABLE LAND, HOLDING NO. 4 (OLD NO. 1290), WARD NO. 15 (OLD NO. 31/29), DIST. NORTH 24 PARAGANAS, UNDER BARANAGAR MUNICIPALITY, FOR R.R. & R. DEPARTMENT, GOVT. OF W.B. (BONHOOGLY TENEMENT SCHEME) IN THE CONTINUATION OF OLD BUILDING PERMIT NO. BSPW/372/31, DTD. 12.01.09. & SUBSEQUENTLY SANCTIONED VIDE BUILDING PERMIT NO. PWBS/357/15, DATED 10.12.2014 AND FURTHER SANCTIONED VIDE BUILDING PERMIT NO. PWBS/160/15 DATED 24.10.2016 & PARTIAL COMPLETION CERTIFICATE ISSUED VIDE MEMO NO. BMPW/CC/249/15, DATED 05.01.17 FOR L.I.G. BLOCK A,B,C, D & CLUB COMMUNITY.

ARCHITECTS
AGRAWAL & AGRAWAL
BARODA & KOLKATA

SCALE	DATE	DEALT	CHECKED
1:200	1.11.2017	DIVYA	KAUSHIK

A-42

A-40

BL 10

Front E/W, Saeel UU 2 VV

Sanctioned by the Councilors at
their meeting held on 19/2/18
Vide Item No. 5(iv)

Information should be given
to the office before execution

A-40



Any deviation or alteration
requires prior sanction of
the Municipal Authority

[Signature]
Assistant Engineer
P.W. Department
Baranagar Municipality

SANCTIONED

अनुमोदित मज्जा

हेतु नं. नि. उपनिधि/सा.वि. 11615
तारीख 11.05.18

[Signature]
Chairman
Baranagar Municipality