


SCHEDULE OF DOORS & WINDOWS			
NO	SILL	LINTEL	SIZE
D1	2150	1200X2150	
D2	2150	1000X2150	
D3	2150	900X2150	
D4	2150	780X2150	
F.C.D.	2150	1000X2150	
SD1	2150	2400X2150	
W1	380	2160	2100X1800
W2	350	2150	1800X1800
W3	350	2150	1500X1800
W4	1160	2160	1200X1050
W5	350	2150	900X1800
W6	1250	2150	900X900
SW	AS PER DETAIL		

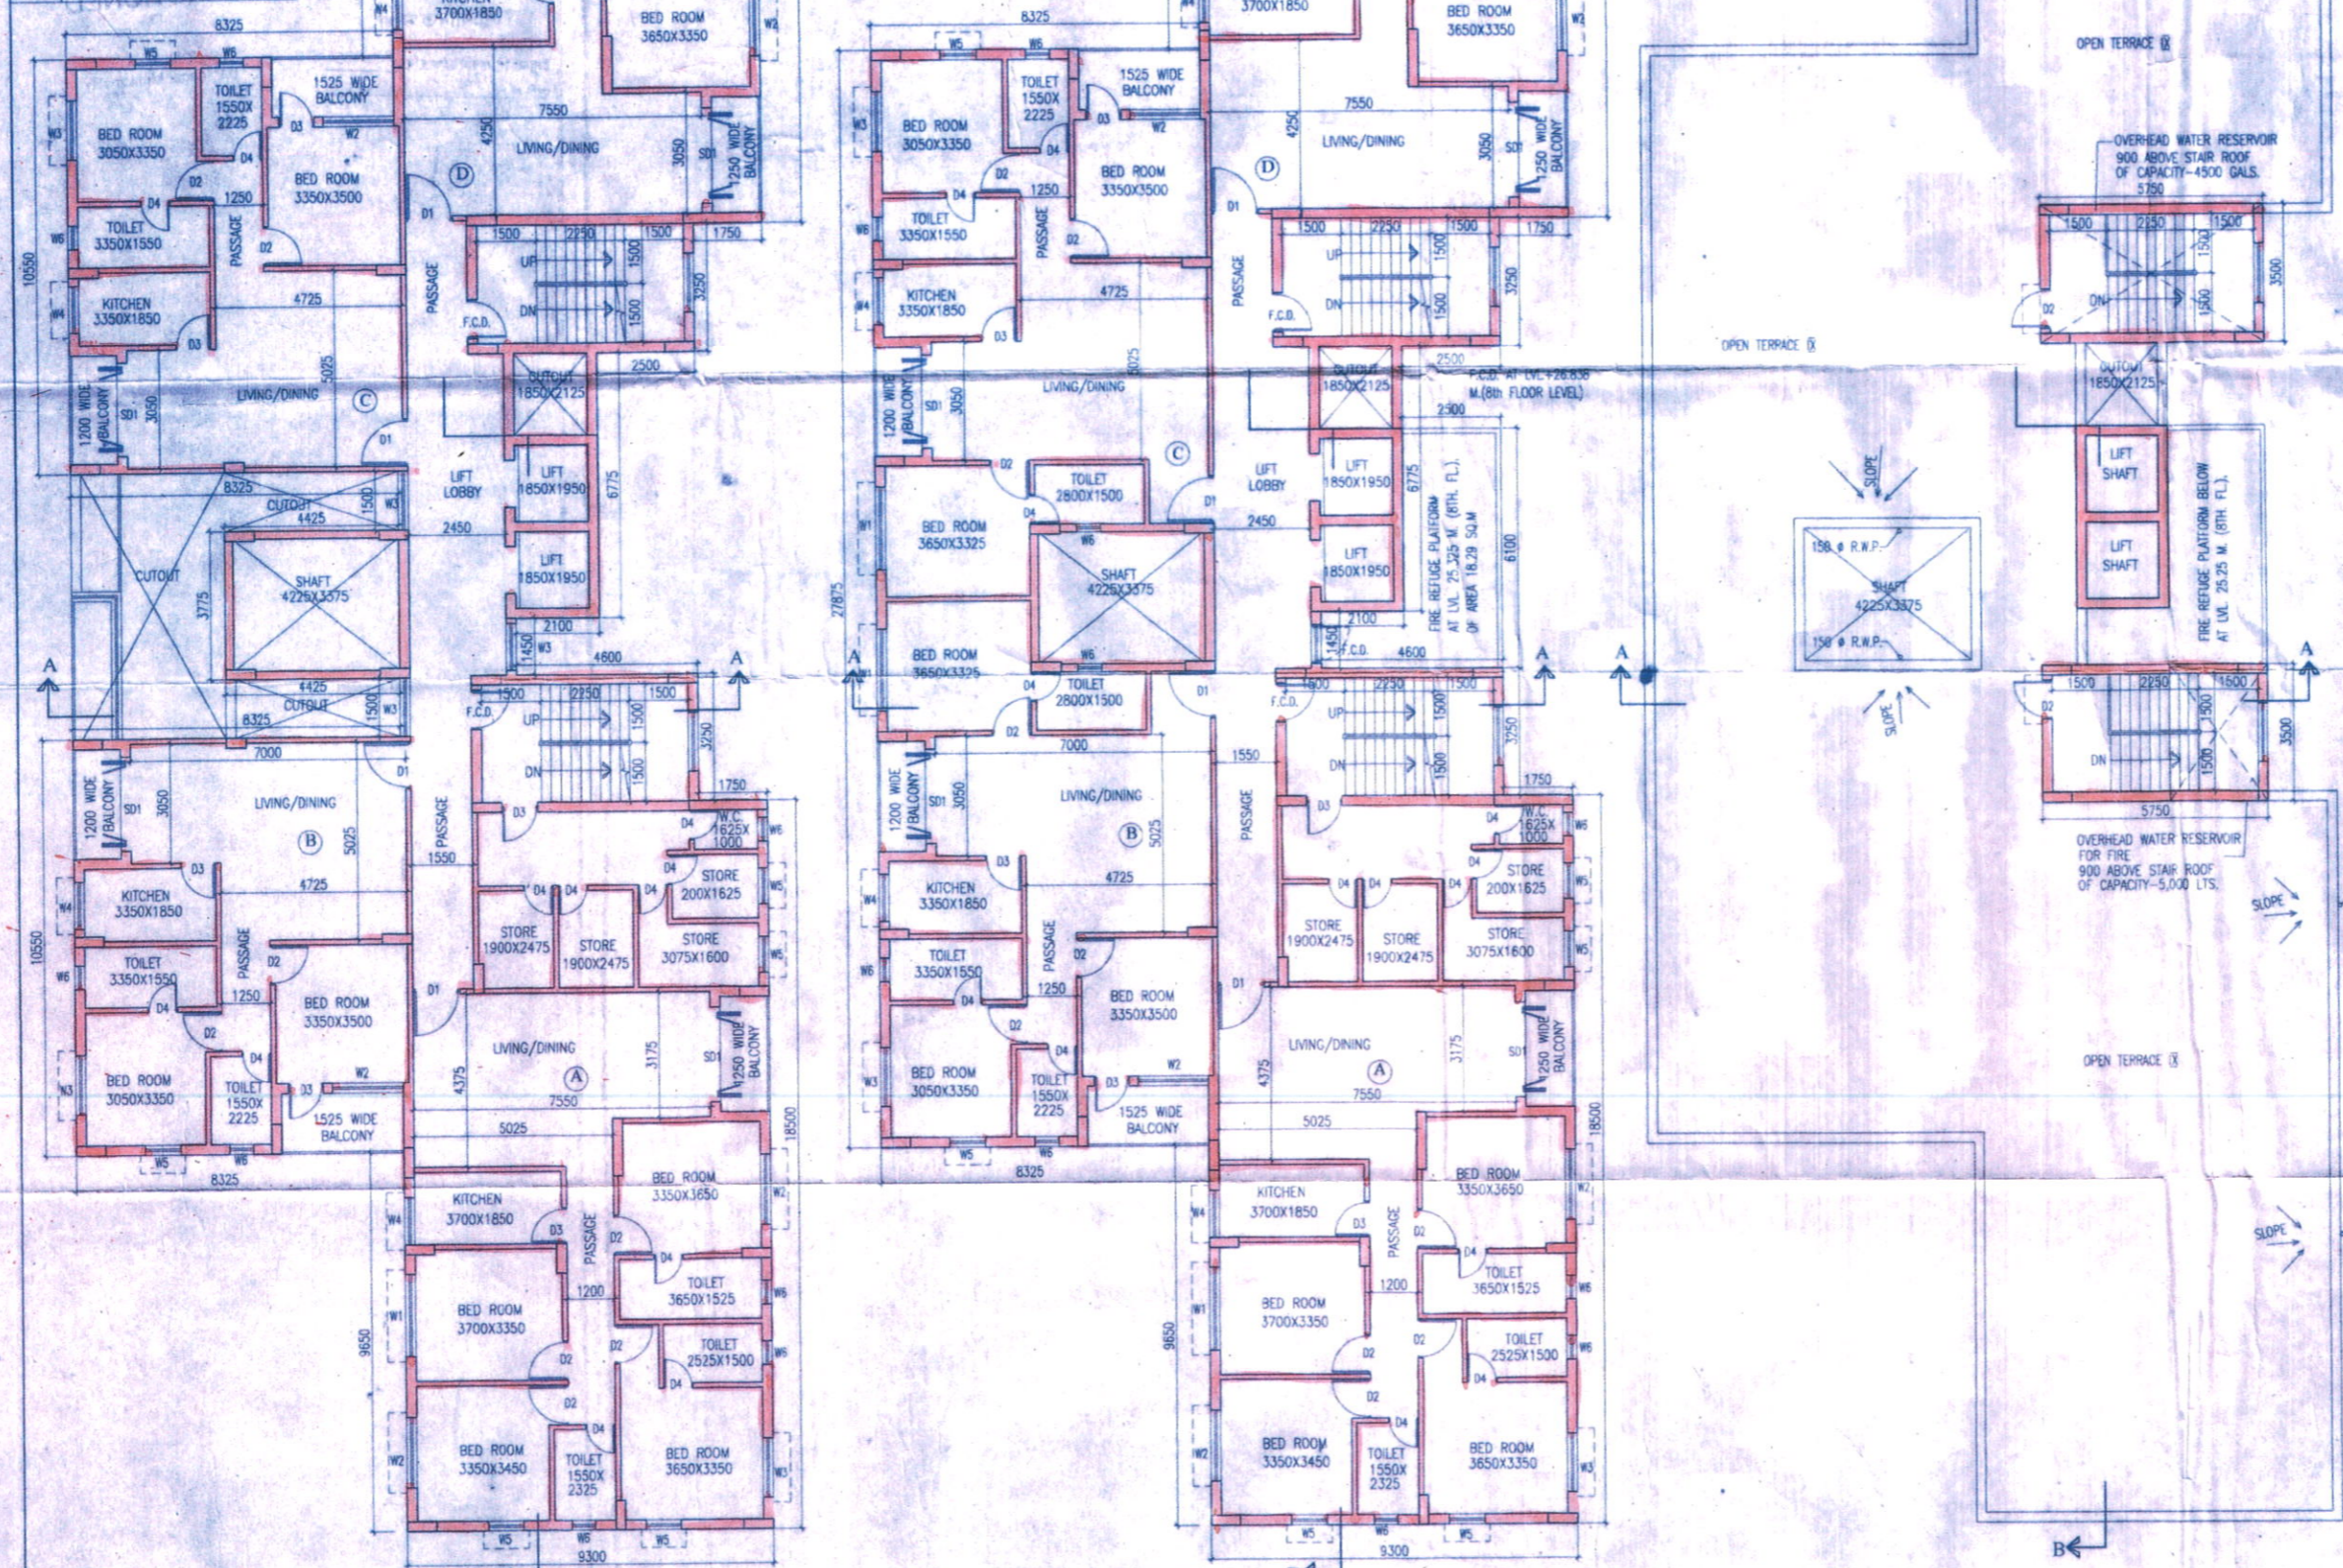

FIRST FLOOR PLAN

TYPICAL (2ND. TO 8TH.) FLOOR PLAN

ROOF PLAN

CERTIFICATE OF STRUCTURAL STABILITY
 WE HEREBY CERTIFY THAT THE FOUNDATION AND SUPERSTRUCTURE OF THE BUILDING PROPOSED FOR CONSTRUCTION ON PLOT 4 (OLD NO. 1290) WARD NO. 15 (OLD NO. 31/29) HAVE BEEN SO DESIGNED BY ME/US WILL MAKE SUCH FOUNDATION & SUPER STRUCTURE SAFE IN ALL RESPECT INCLUDING THE CONSIDERATION OF BEARING CAPACITY & SETTLEMENT OF SOIL etc.

JAY PRAKASH BHARAT KUMAR AGRAWAL
 B. Arch., A.I.I.A.
 Reg. No. CA / 88 / 10088
 ARCHITECT SL. NO. - 32(A)

SIGNATURE OF ARCHITECT

SANJAY KUMAR DUBEY
 Structural Engineer, ESE-1/142
 KOLKATA MUNICIPAL CORPORATION

SIGNATURE OF STRUCTURAL ENGG.

SHYAMAL KUMAR MITRA, B.E. (CIVIL)
 GEO-TECHNICAL ENGINEER
 ENROLMENT NO. G1ER-HDCO/29/00019

SIGN OF GEO-TECH. ENGG.

B. C. BARMAN, IAS
 Commissioner-in-Charge
 Dept. of L & R. and R. & R.
 Govt. of W. B.

SIGNATURE OF OWNER

JAY PRAKASH BHARAT KUMAR AGRAWAL
 B. Arch., A.I.I.A.
 Reg. No. CA / 88 / 10088
 ARCHITECT SL. NO. - 32(A)

SIGNATURE OF ARCHITECT

SANJAY KUMAR DUBEY
 Structural Engineer, ESE-1/142
 KOLKATA MUNICIPAL CORPORATION

SIGNATURE OF STRUCTURAL ENGG.

SHYAMAL KUMAR MITRA, B.E. (CIVIL)
 GEO-TECHNICAL ENGINEER
 ENROLMENT NO. G1ER-HDCO/29/00019

SIGN OF GEO-TECH. ENGG.

TITLE :-
 FIRST FLOOR PLAN, TYPICAL (2ND TO 8TH) FLOOR PLAN,
 ROOF PLAN. PLOT RR GARAGE

PROJECT :-
 REVISED PLAN OF RESIDENTIAL DEVELOPMENT AT PREMISES NO. 561, BONHOOGLY ARABLE LAND, HOLDING NO. 4 (OLD NO. 1290), WARD NO. 15 (OLD NO. 31/29), DIST. NORTH 24 PARAGANAS, UNDER BARANAGAR MUNICIPALITY, FOR R.R. & R.D. DEPARTMENT, GOVT. OF W.B. (BONHOOGLY TENEMENT SCHEME) IN THE CONTINUATION OF OLD BUILDING PERMIT NO. BSPW/372/31, DTD. 12.01.09, & SUBSEQUENTLY SANCTIONED VIDE BUILDING PERMIT NO. PWBS/357/15, DATED 10.12.2014 AND FURTHER SANCTIONED VIDE BUILDING PERMIT NO. PWBS/160/15 DATED 24.10.2016 & PARTIAL COMPLETION CERTIFICATE ISSUED VIDE MEMO NO. BMPW/CC/249/15, DATED 05.01.17 FOR L.I.G. BLOCK A,B,C, D & CLUB COMMUNITY.

ARCHITECTS
AGRAWAL & AGRAWAL
 BARODA & KOLKATA

SCALE	DATE	DEALT	CHECKED
1 : 100	1.11.2017	KAUSHIK	SUPRYA

A-49

Sanctioned by the Councillors at
their meeting held on 19/2/18
Vide Item No. 5(V)

Intimation should be given
to the office before execution

Any deviation or alteration
requires prior sanction of
the Municipal Authority



Hon
Assistant Engineer
P.W. Department
Baranagar Municipality

অনুমোদিত নম্বা A-49
স্বয়ং নি. কর্মসি/স্বয়ং
19/2/18
2018 to 8th 11 Plan.
Rof Pan
SANCTIONED
Chairman
Baranagar Municipality